


1 Second Floor Plan @ Balcony
 SCALE: 1/8" = 1'-0"

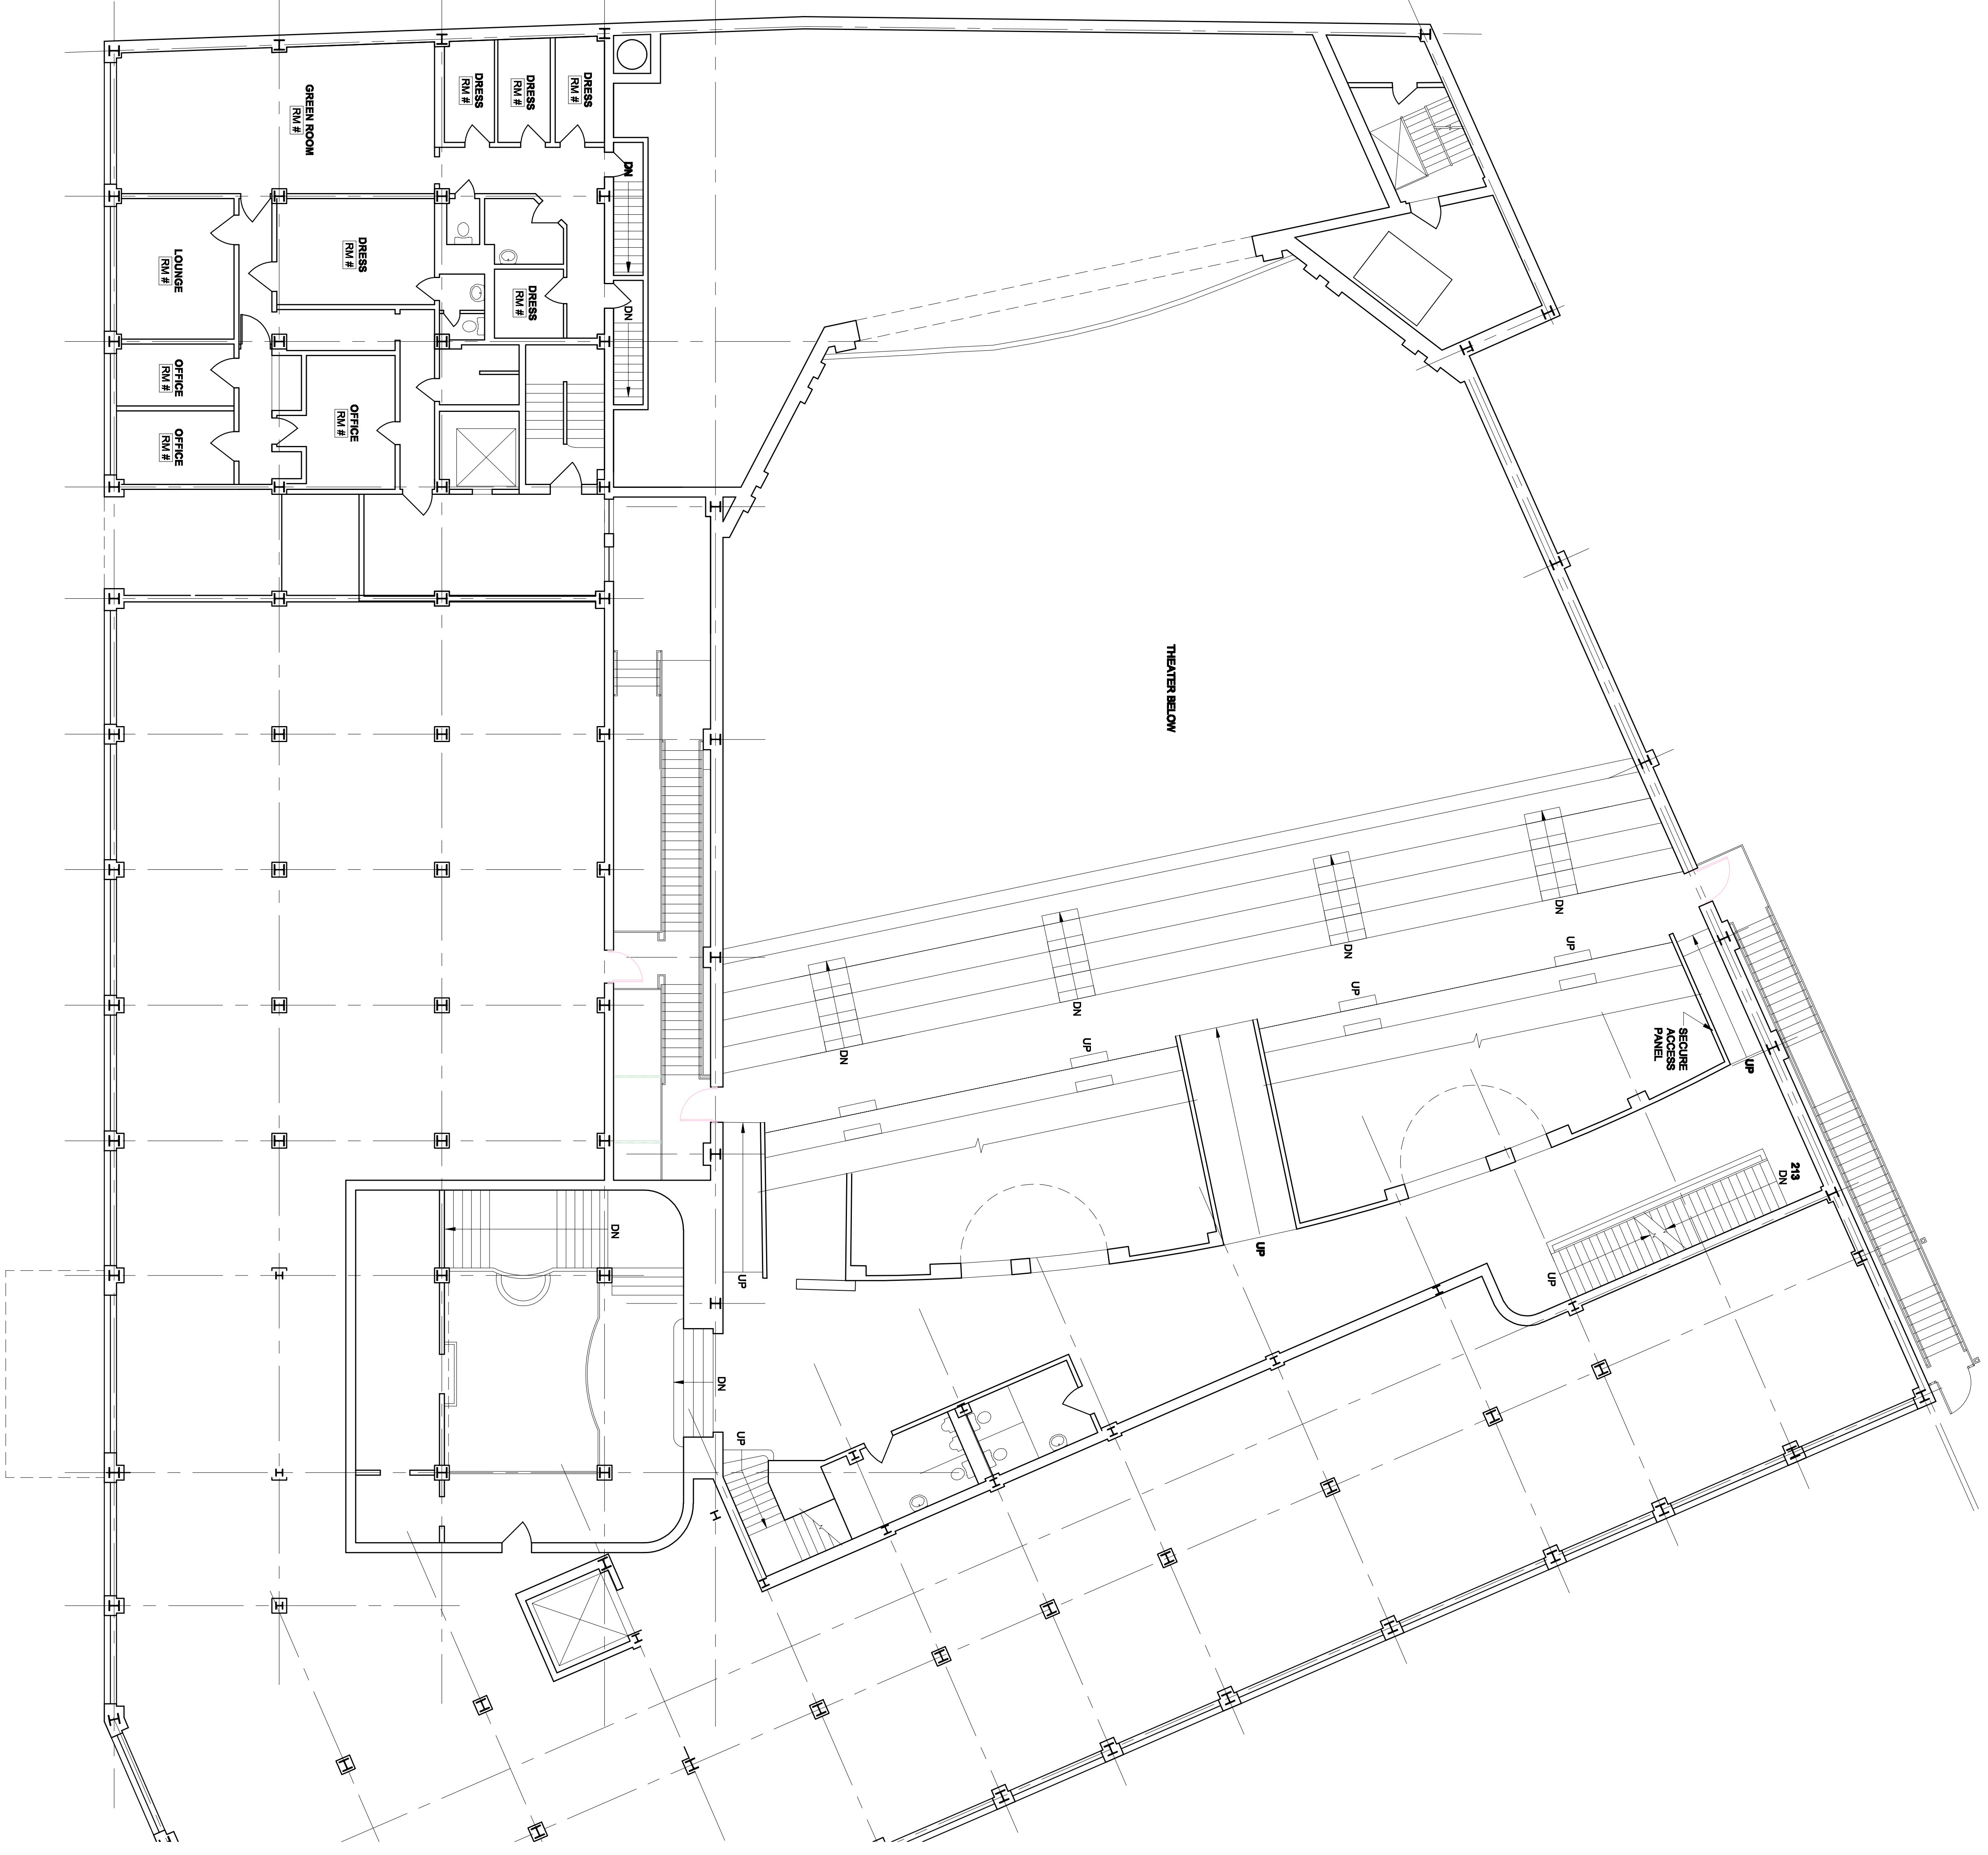

2 Second Floor Plan @ Upper Concourse
 SCALE: 1/8" = 1'-0"

PROJECT NAME:
PROJECT NAME
 RENOVATIONS & ADDITIONS
 STREETS, 5TH ST

REVISION:

NO.	DATE	DESCRIPTION
1		
2		
3		
4		
5		
6		

DATE OF ISSUE: NOVEMBER 8, 2009
 PROJECT NUMBER: 20000000000000000000
 DRAWING TITLE: RENOVATIONS & ADDITIONS

SECOND FLOOR PLAN

A102