



CODE NOTES
 UPPER CONCOURSE AREA 2,299 SF
 LOWER BALCONY SEATING 182 PERSONS SEATED
 UPPER BALCONY SEATING 390 PERSONS SEATED
 EXITS CAPACITY 612 PERSONS

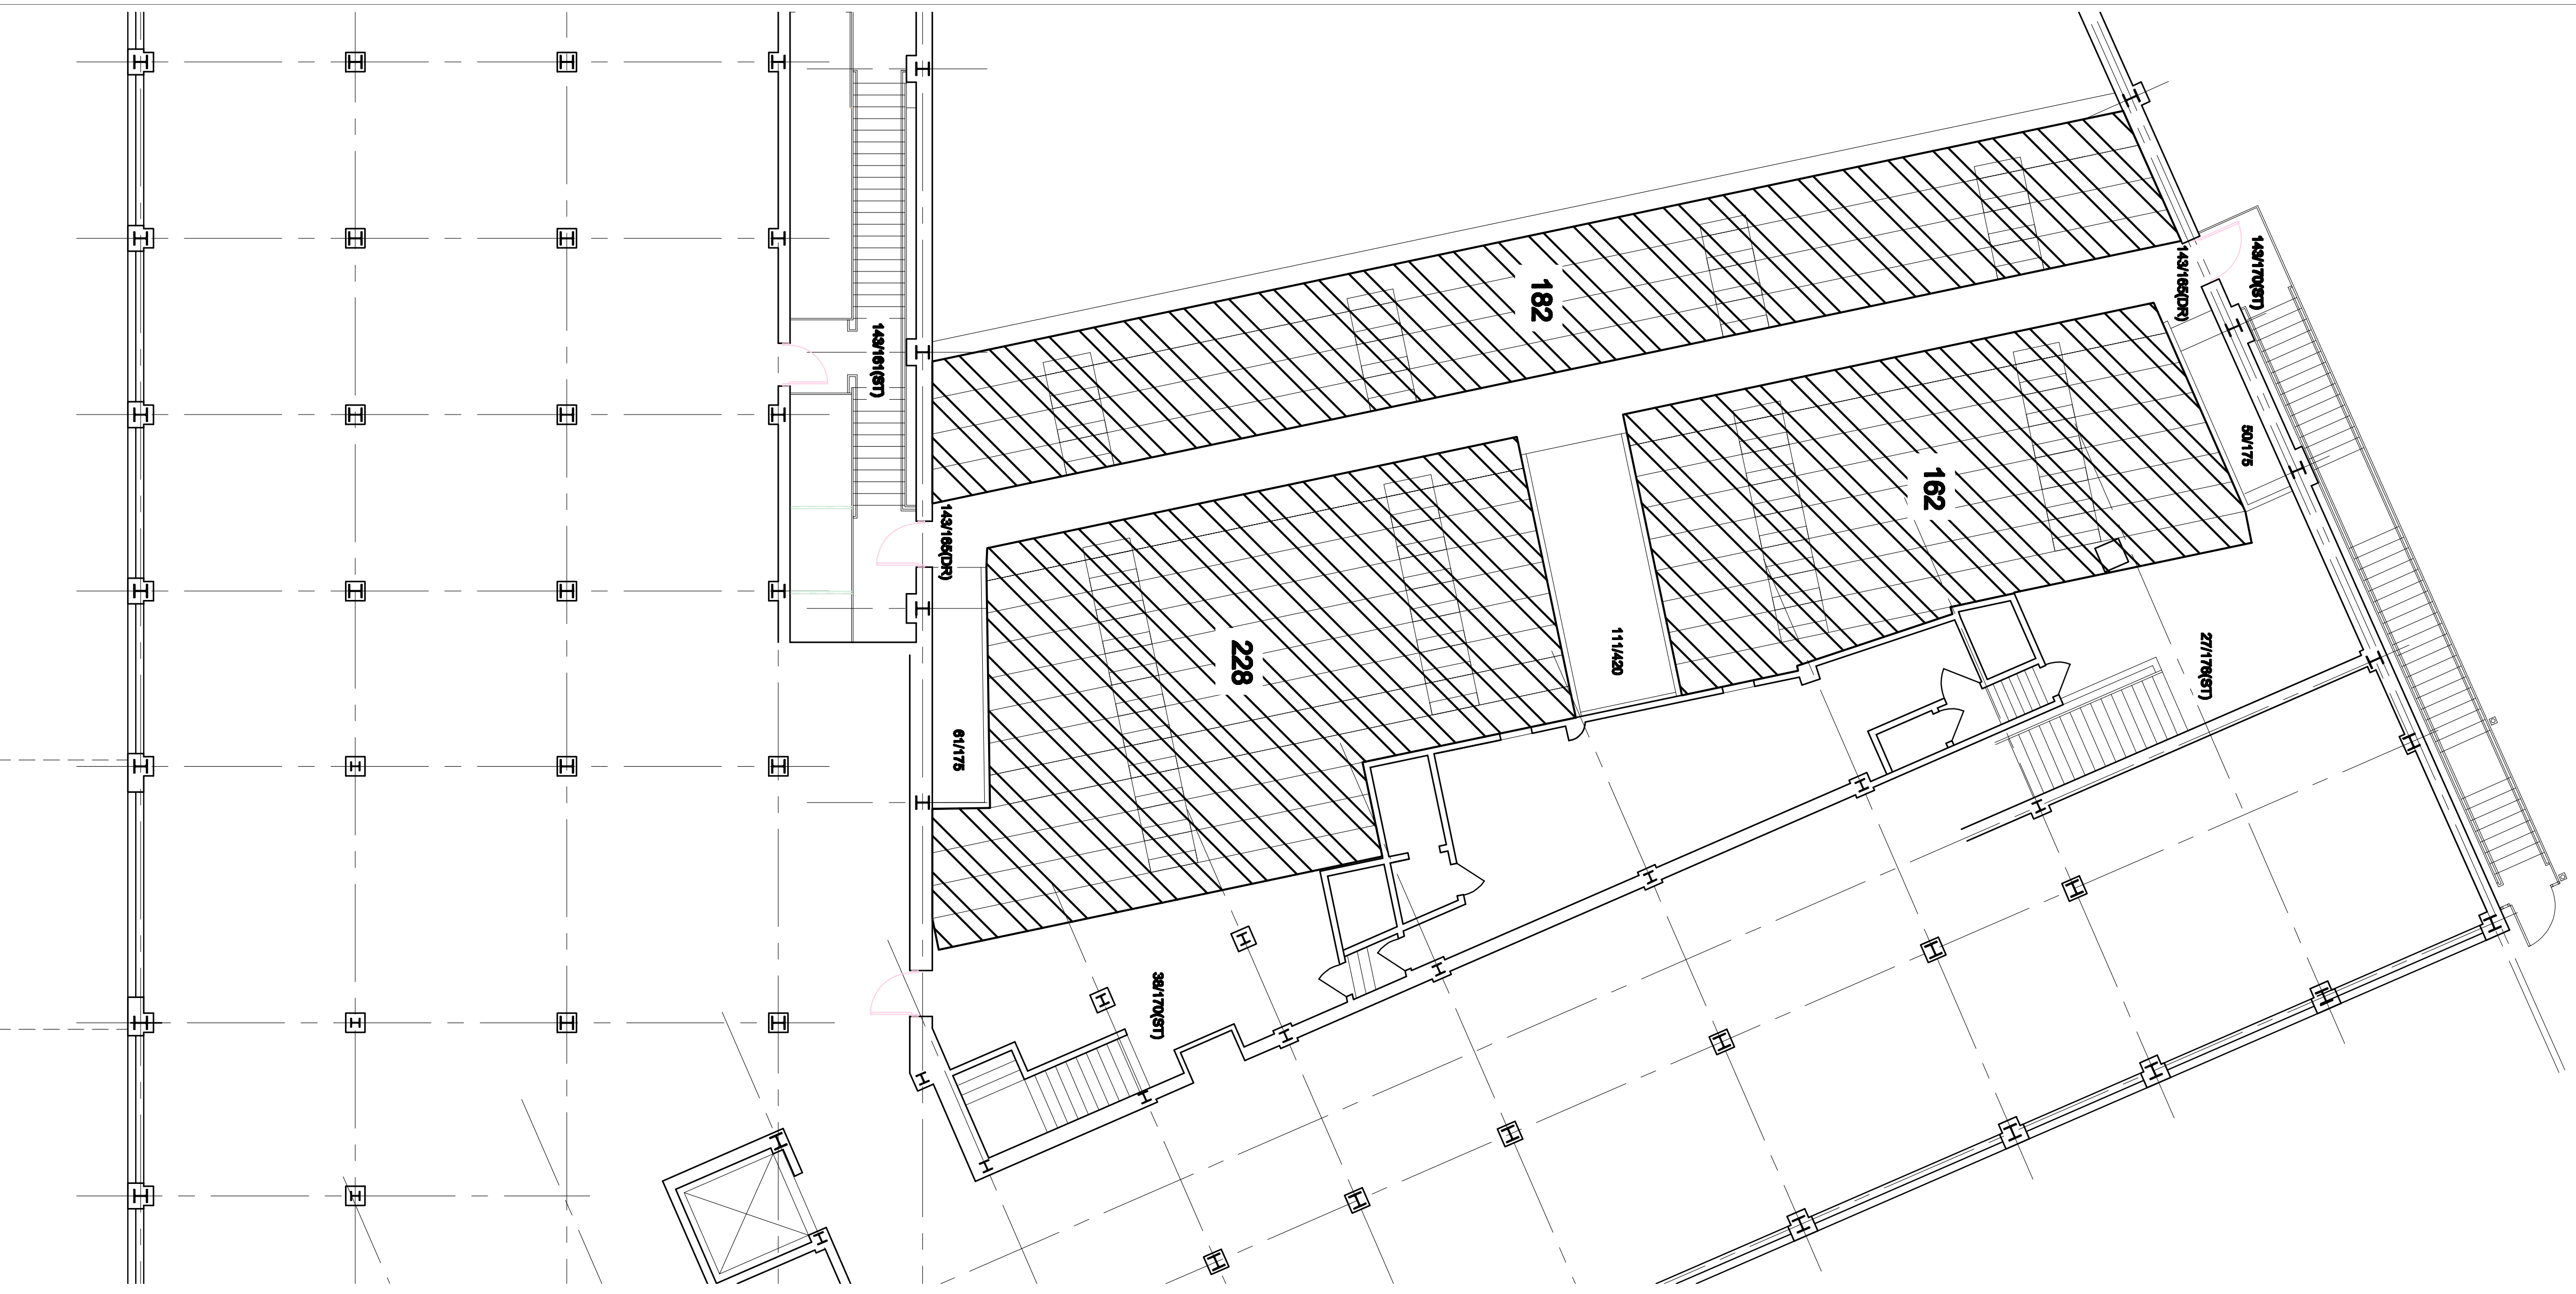

1 Second Floor Plan @ Balcony
 SCALE: 1/8" = 1'-0"

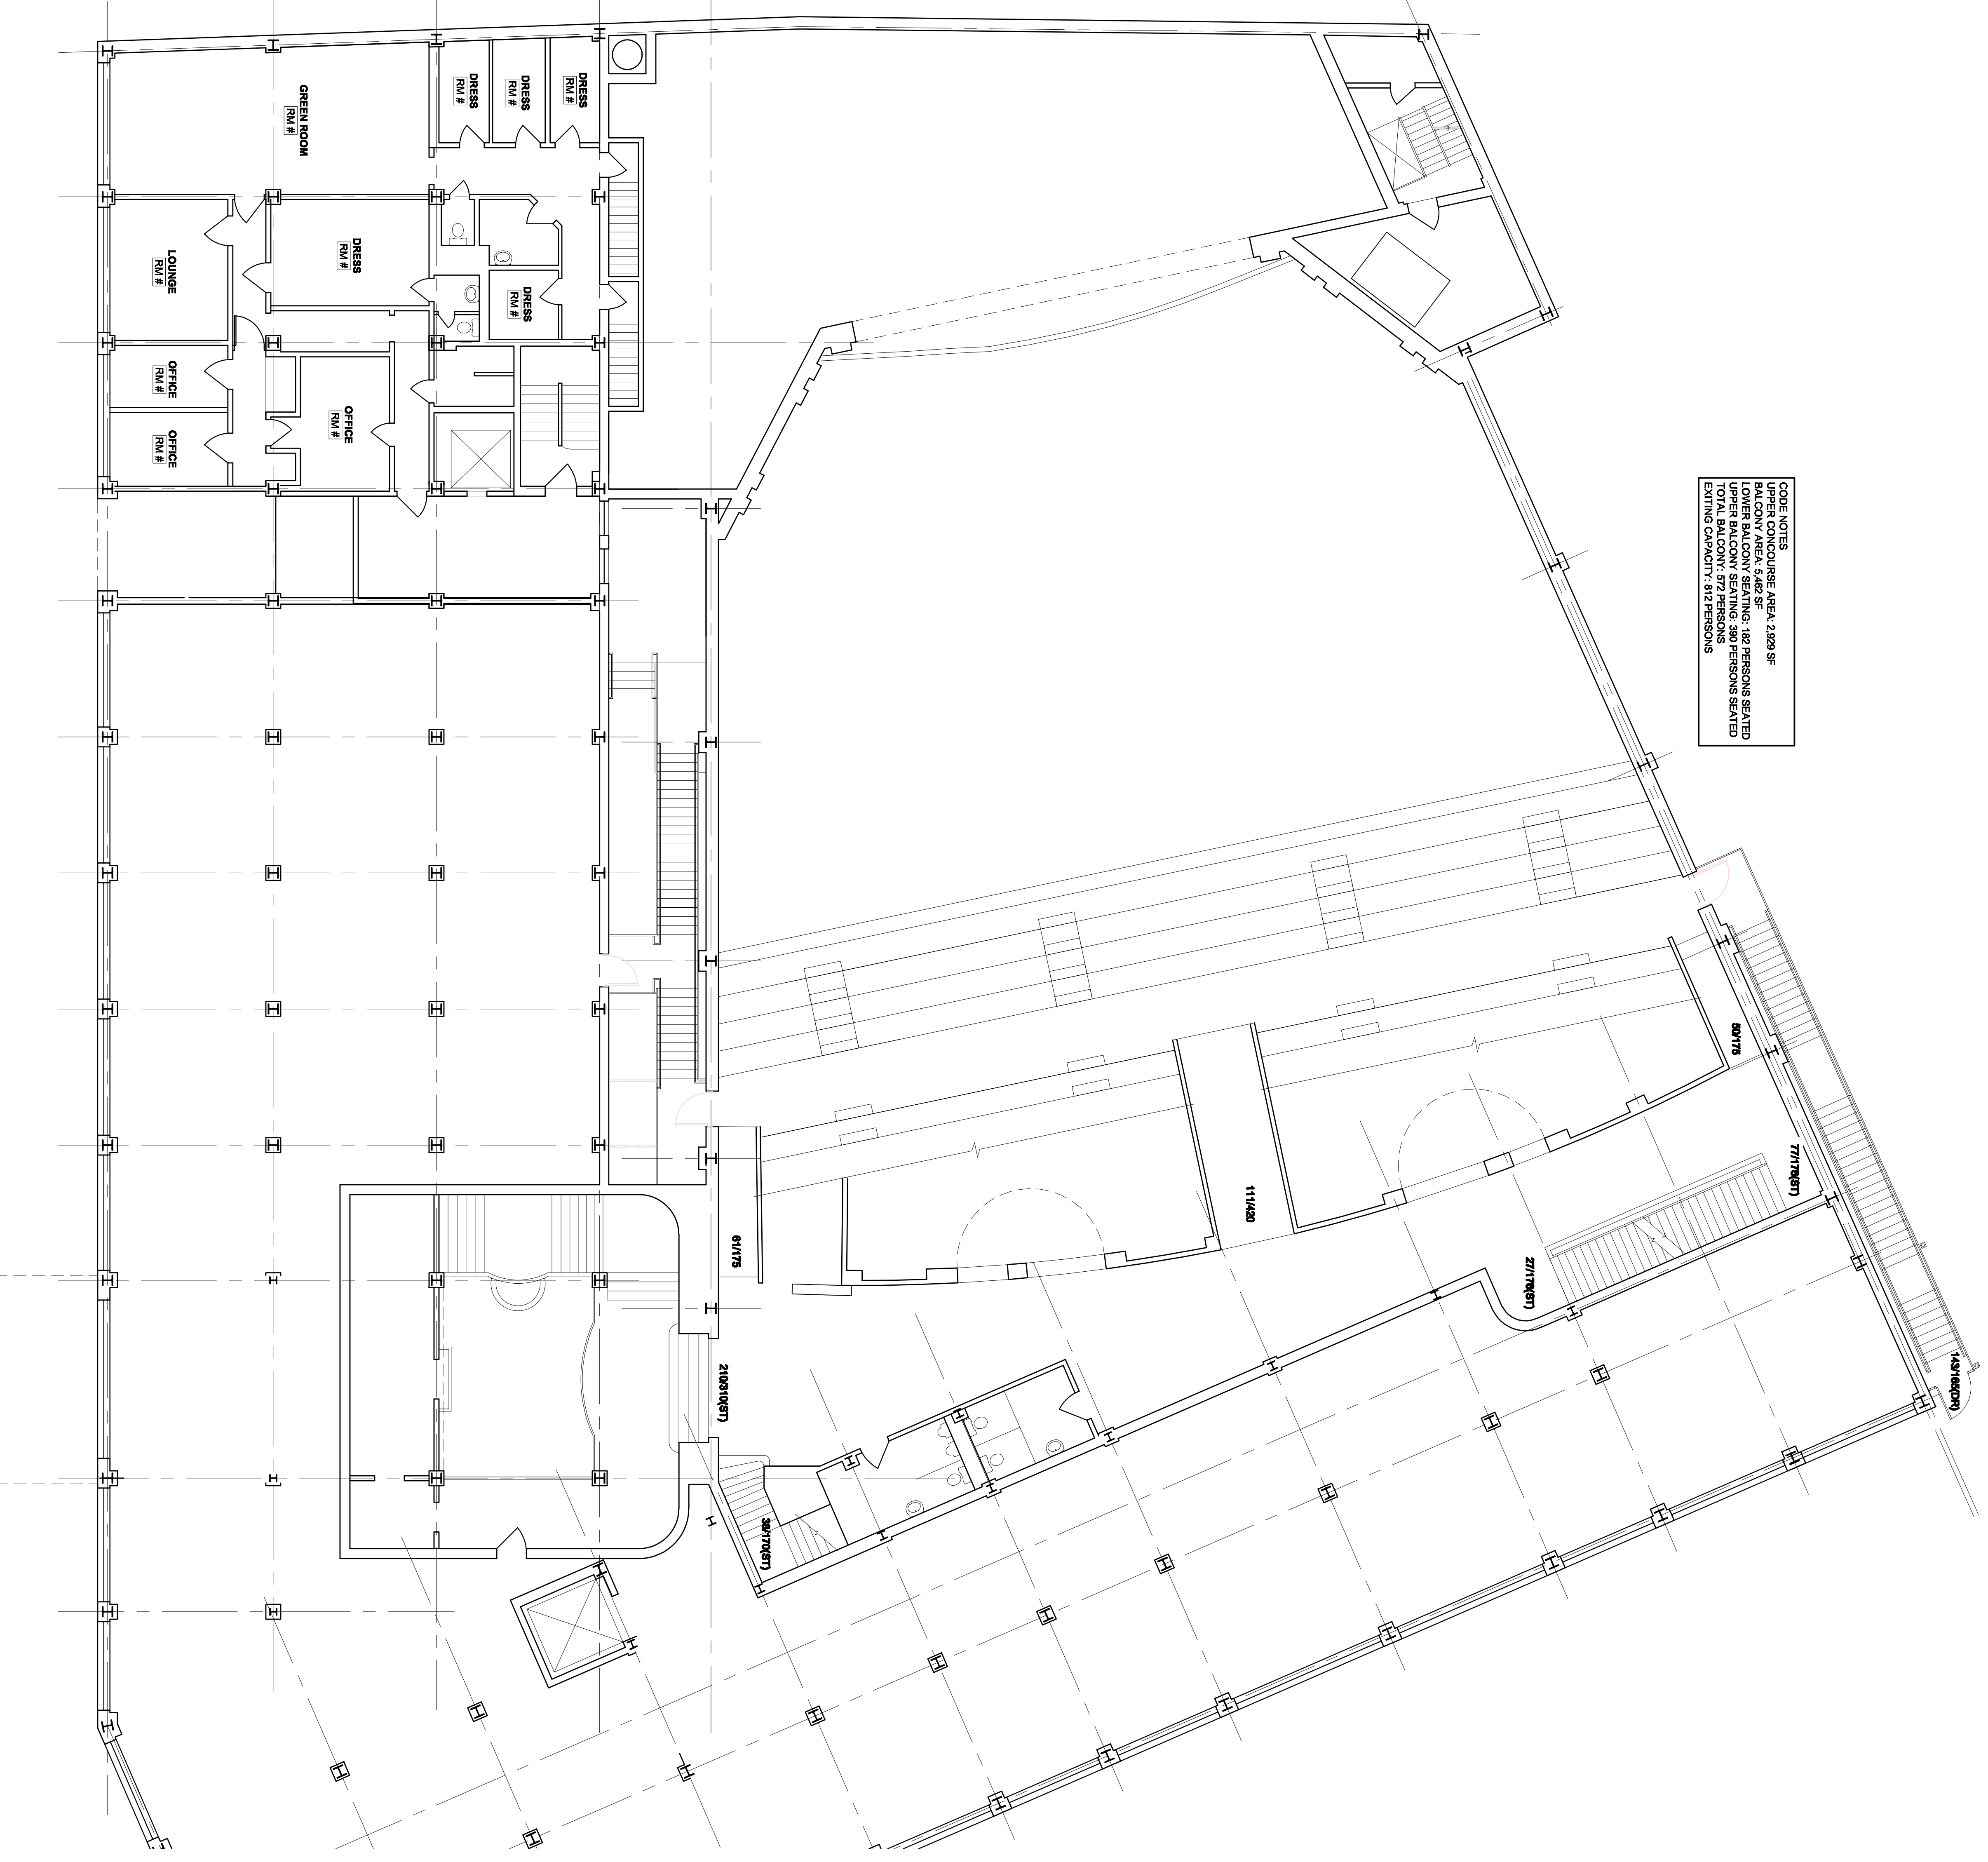

2 Second Floor Plan @ Upper Concourse
 SCALE: 1/8" = 1'-0"

THIS DRAWING IS THE PROPERTY OF SOCIAL STRUCTURE ARCHITECTS. IT IS TO BE USED ONLY FOR THE PROJECT AND SITE SPECIFICALLY IDENTIFIED IN THESE PLANS. NO REUSE OR REPRODUCTION IS ALLOWED WITHOUT THE WRITTEN PERMISSION OF SOCIAL STRUCTURE ARCHITECTS, L.L.C.

NO.	DATE	DESCRIPTION
1	DATE	
2	DATE	
3	DATE	
4	DATE	
5	DATE	
6	DATE	

DATE OF ISSUE: NOVEMBER 8, 2009
 PROJECT NUMBER: 10000000000000000000
 PROJECT NAME: PROJECT NAME

PROJECT NAME:
PROJECT NAME
 REVISIONS & ADDITIONS
 SHEET: 0111 OF 0111

**SECOND FLOOR
 PLAN EXITING**

A102EX