
 


ALL SQUARE FOOTAGES CALCULATED
OUTSIDE FACE OF EXTERIOR WALLS AND
CENTERLINE OF SHARED WALLS

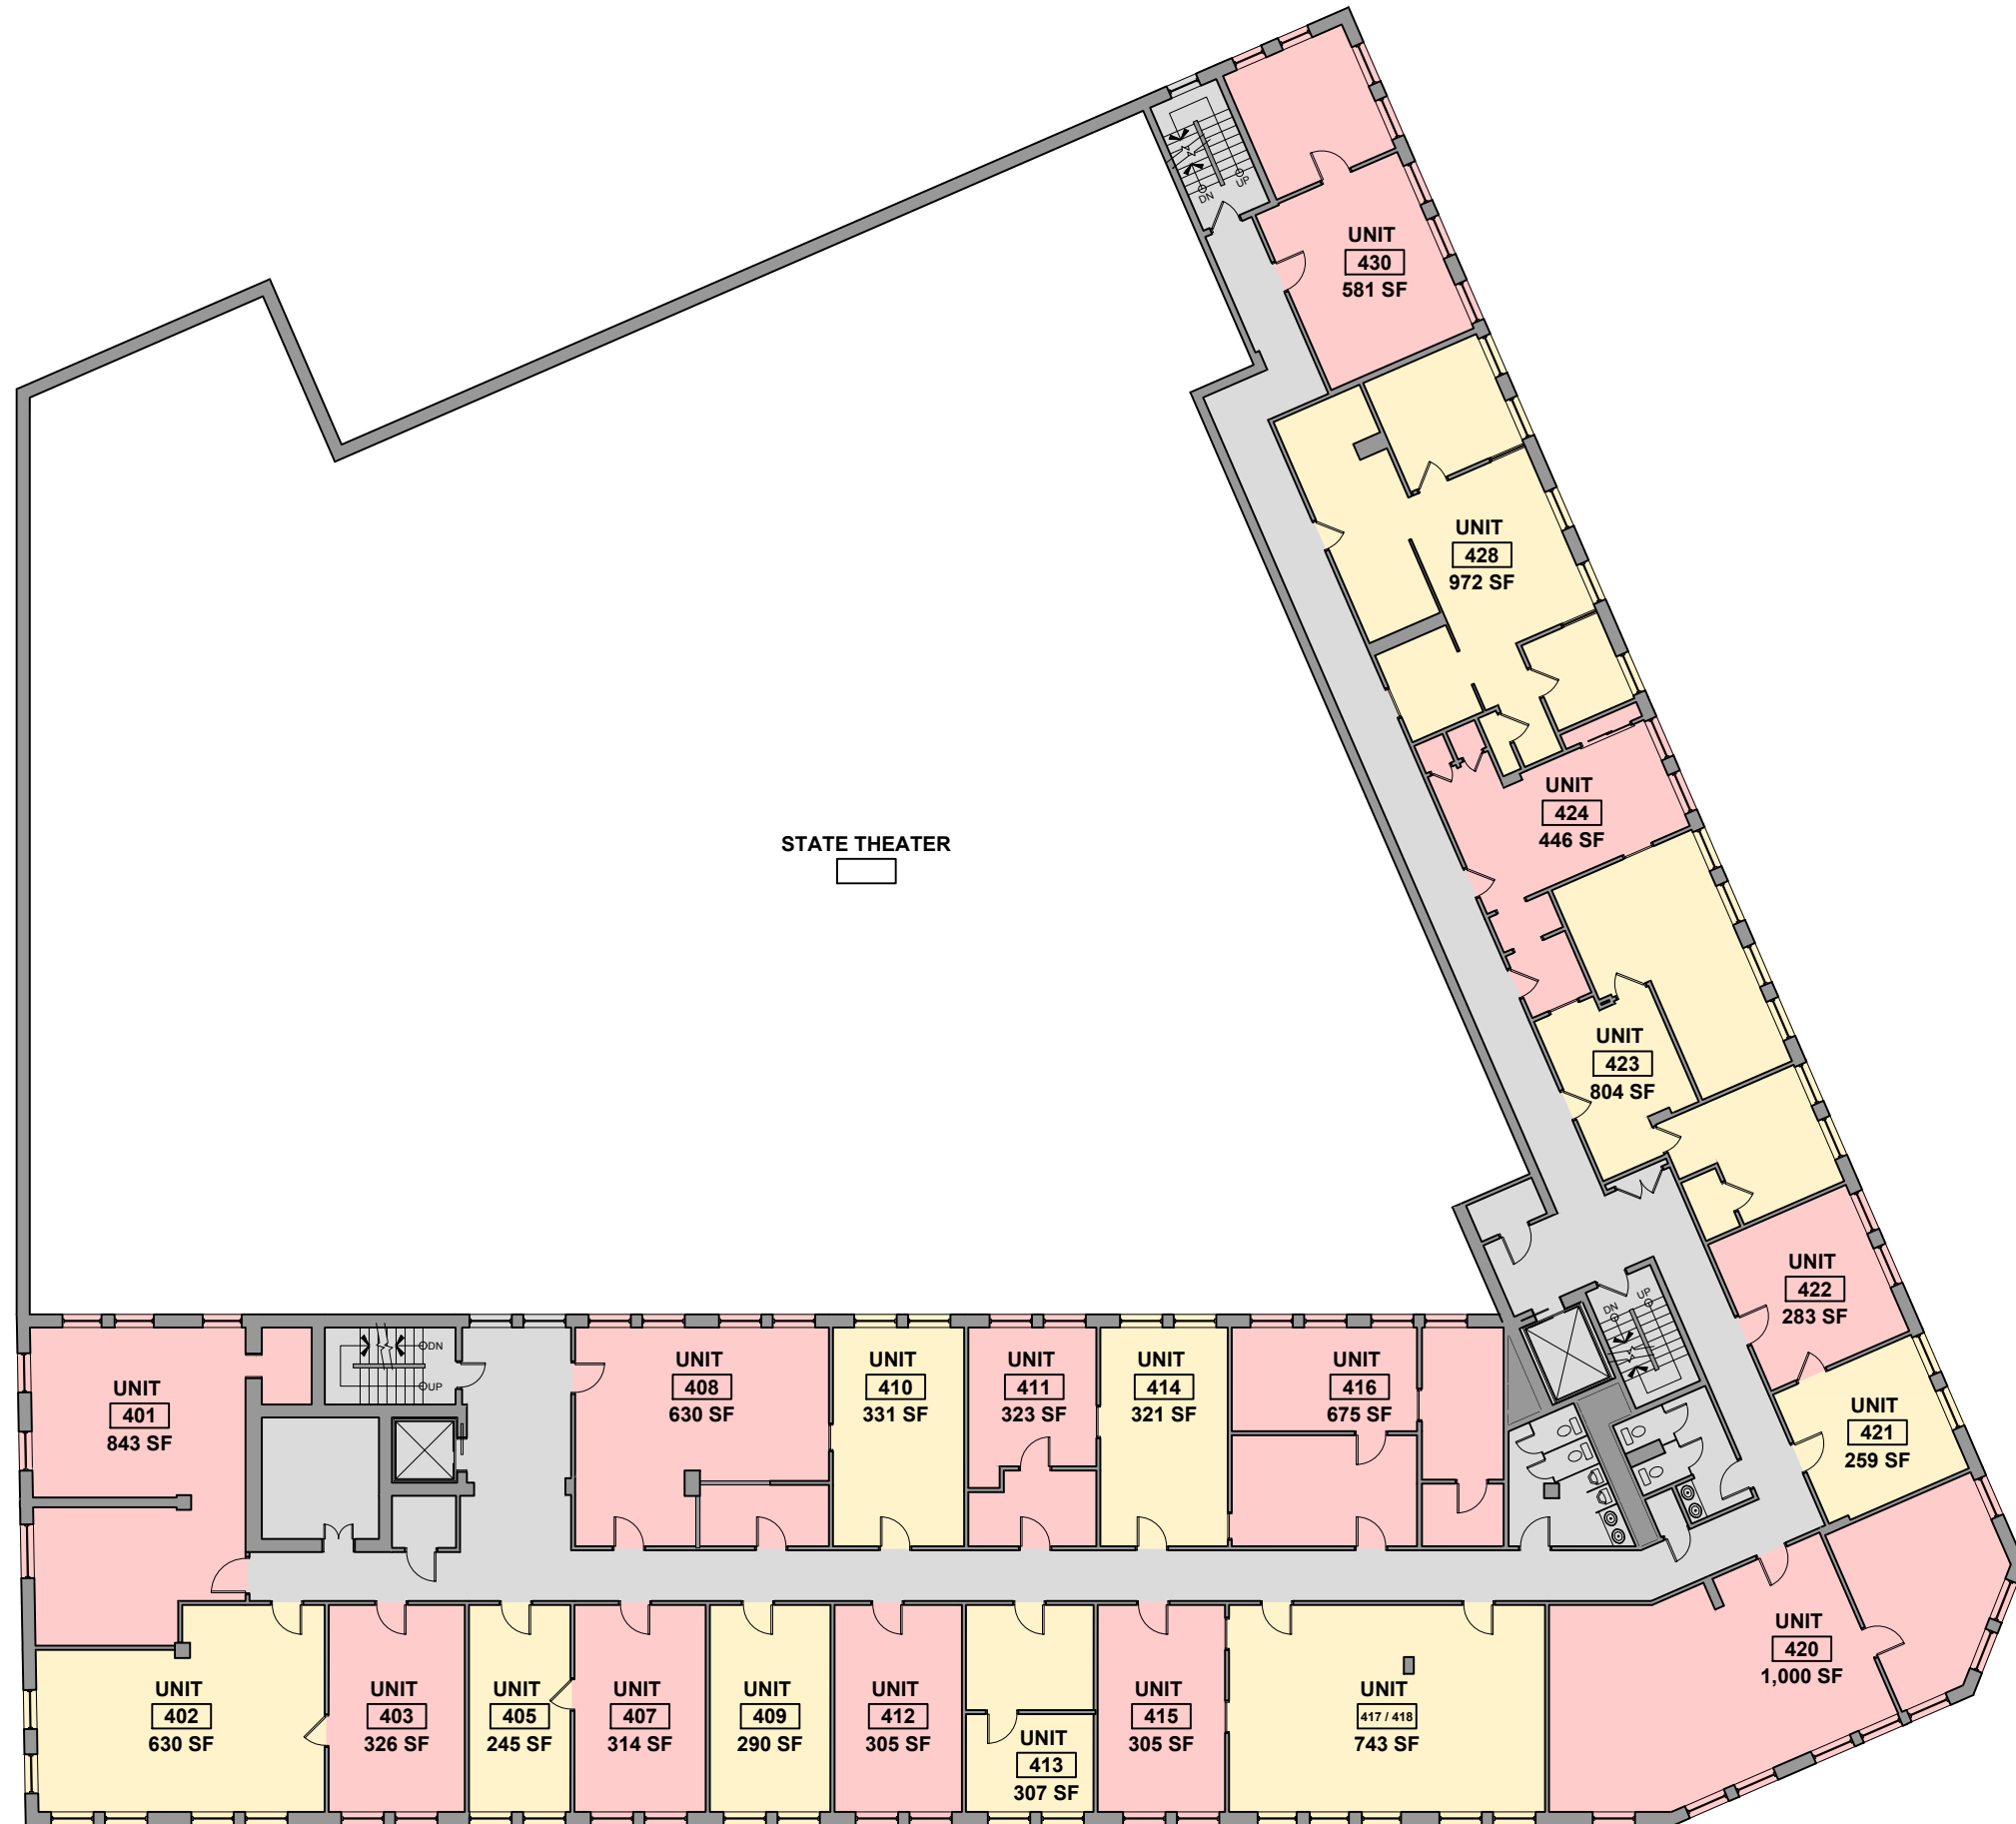

NOVEMBER 29, 2016

PROJECT No. 1643

SHEET TITLE:
FOURTH FLOOR
PLAN

A1-3

1 FOURTH FLOOR PLAN
N.T.S