


ALL SQUARE FOOTAGES CALCULATED  
OUTSIDE FACE OF EXTERIOR WALLS AND  
CENTERLINE OF SHARED WALLS

 

NOVEMBER 29, 2016

PROJECT No. 1643



SHEET TITLE:  
FIRST FLOOR PLAN

A1-0

1 FIRST FLOOR PLAN  
N.T.S



ALL SQUARE FOOTAGES CALCULATED  
OUTSIDE FACE OF EXTERIOR WALLS AND  
CENTERLINE OF SHARED WALLS

 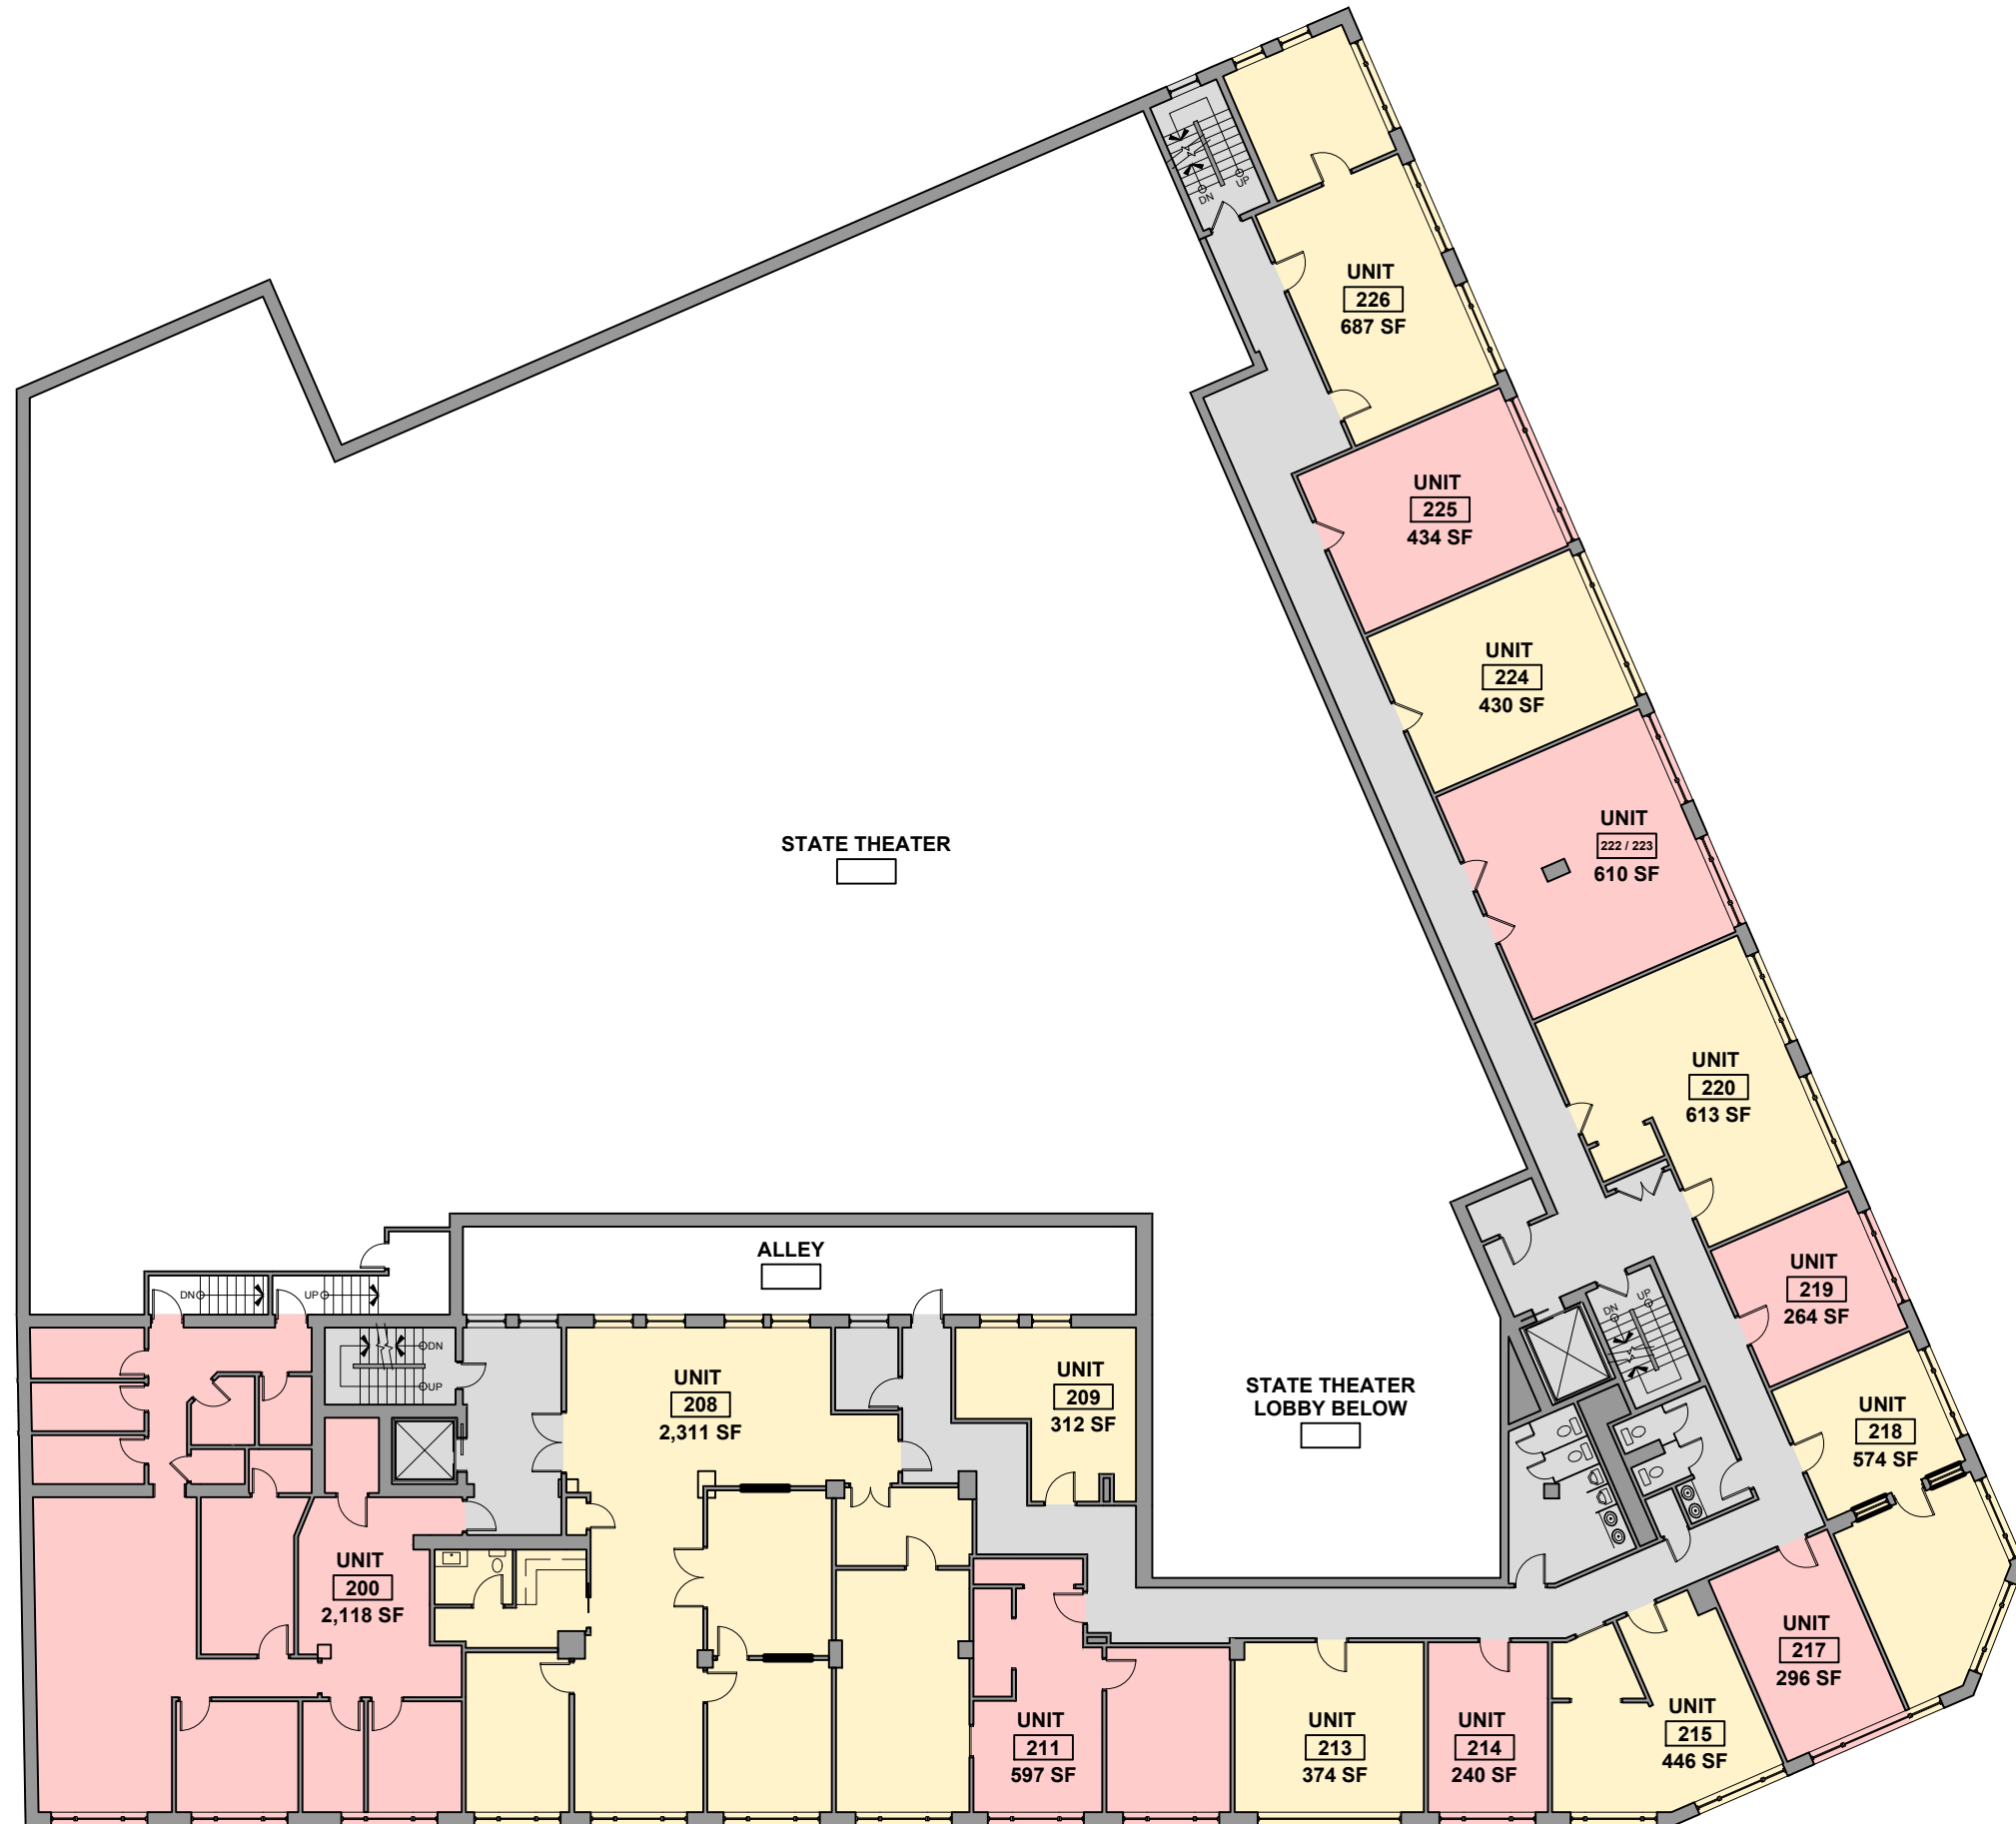

NOVEMBER 29, 2016

PROJECT No. 1643



SHEET TITLE:  
SECOND FLOOR  
PLAN

A1-1

1 SECOND FLOOR PLAN  
N.T.S



ALL SQUARE FOOTAGES CALCULATED  
OUTSIDE FACE OF EXTERIOR WALLS AND  
CENTERLINE OF SHARED WALLS

 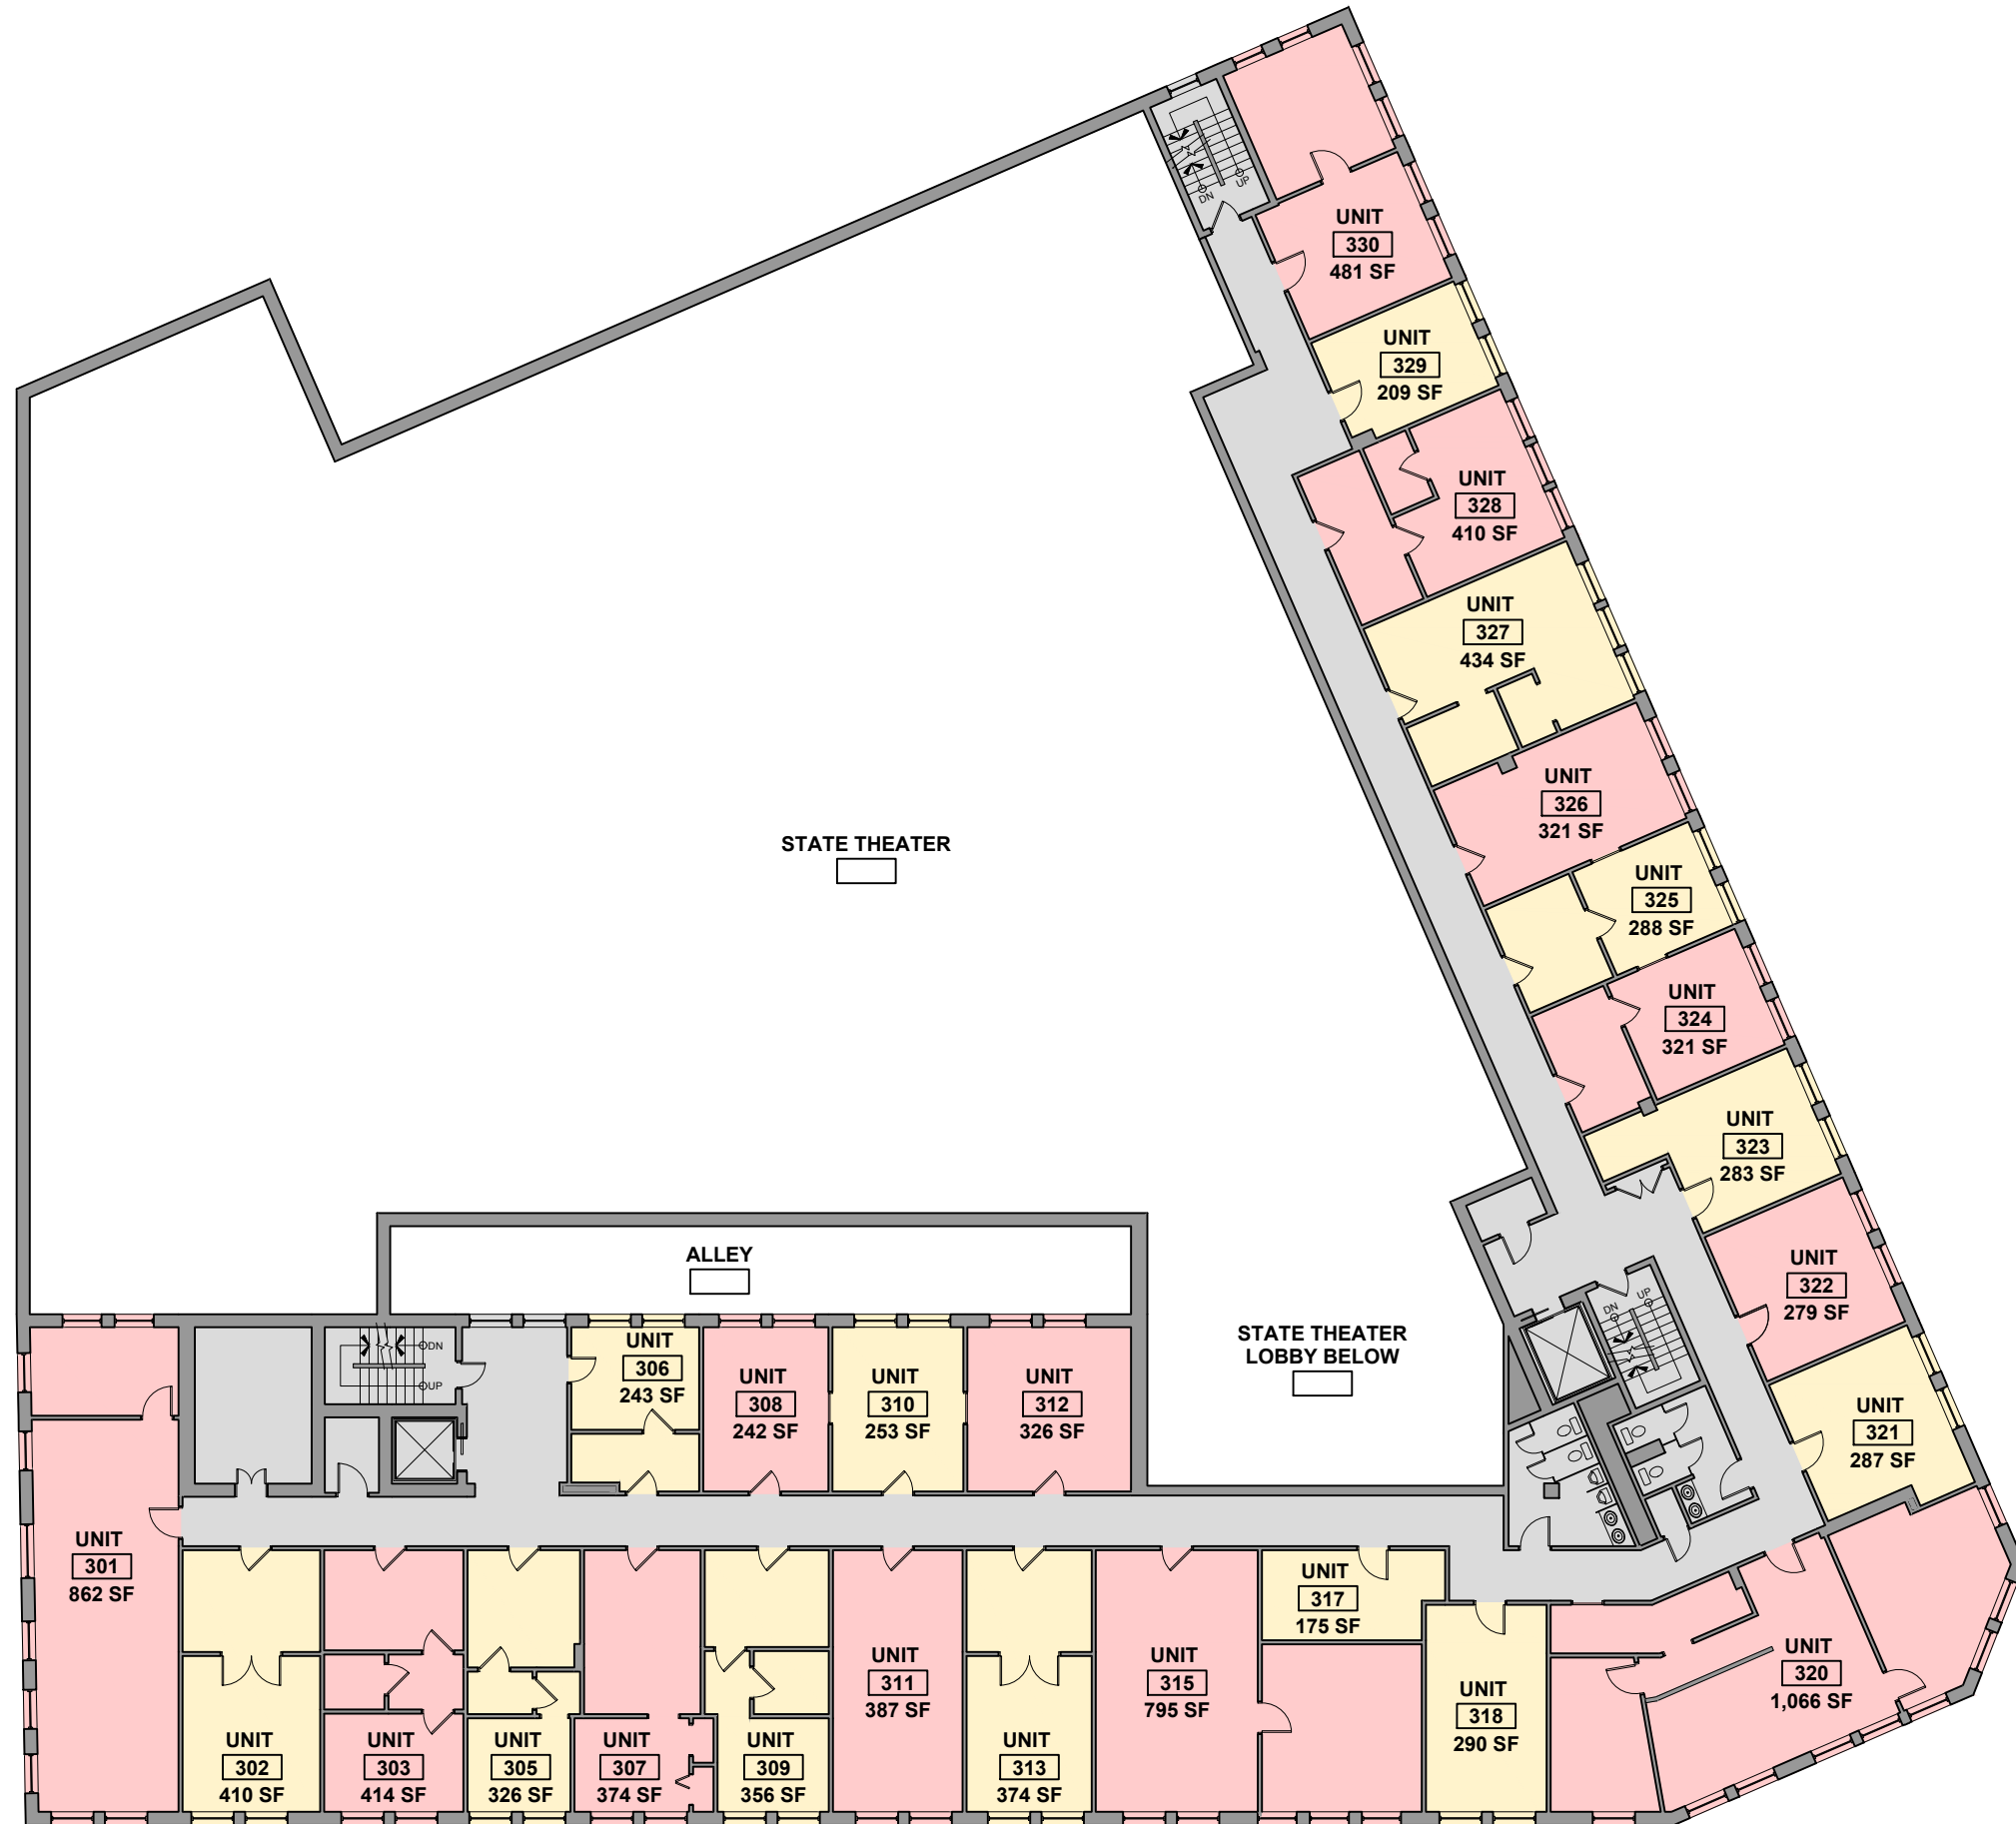

NOVEMBER 29, 2016



PROJECT No. 1643

SHEET TITLE:  
THIRD FLOOR PLAN

A1-2



ALL SQUARE FOOTAGES CALCULATED  
OUTSIDE FACE OF EXTERIOR WALLS AND  
CENTERLINE OF SHARED WALLS

 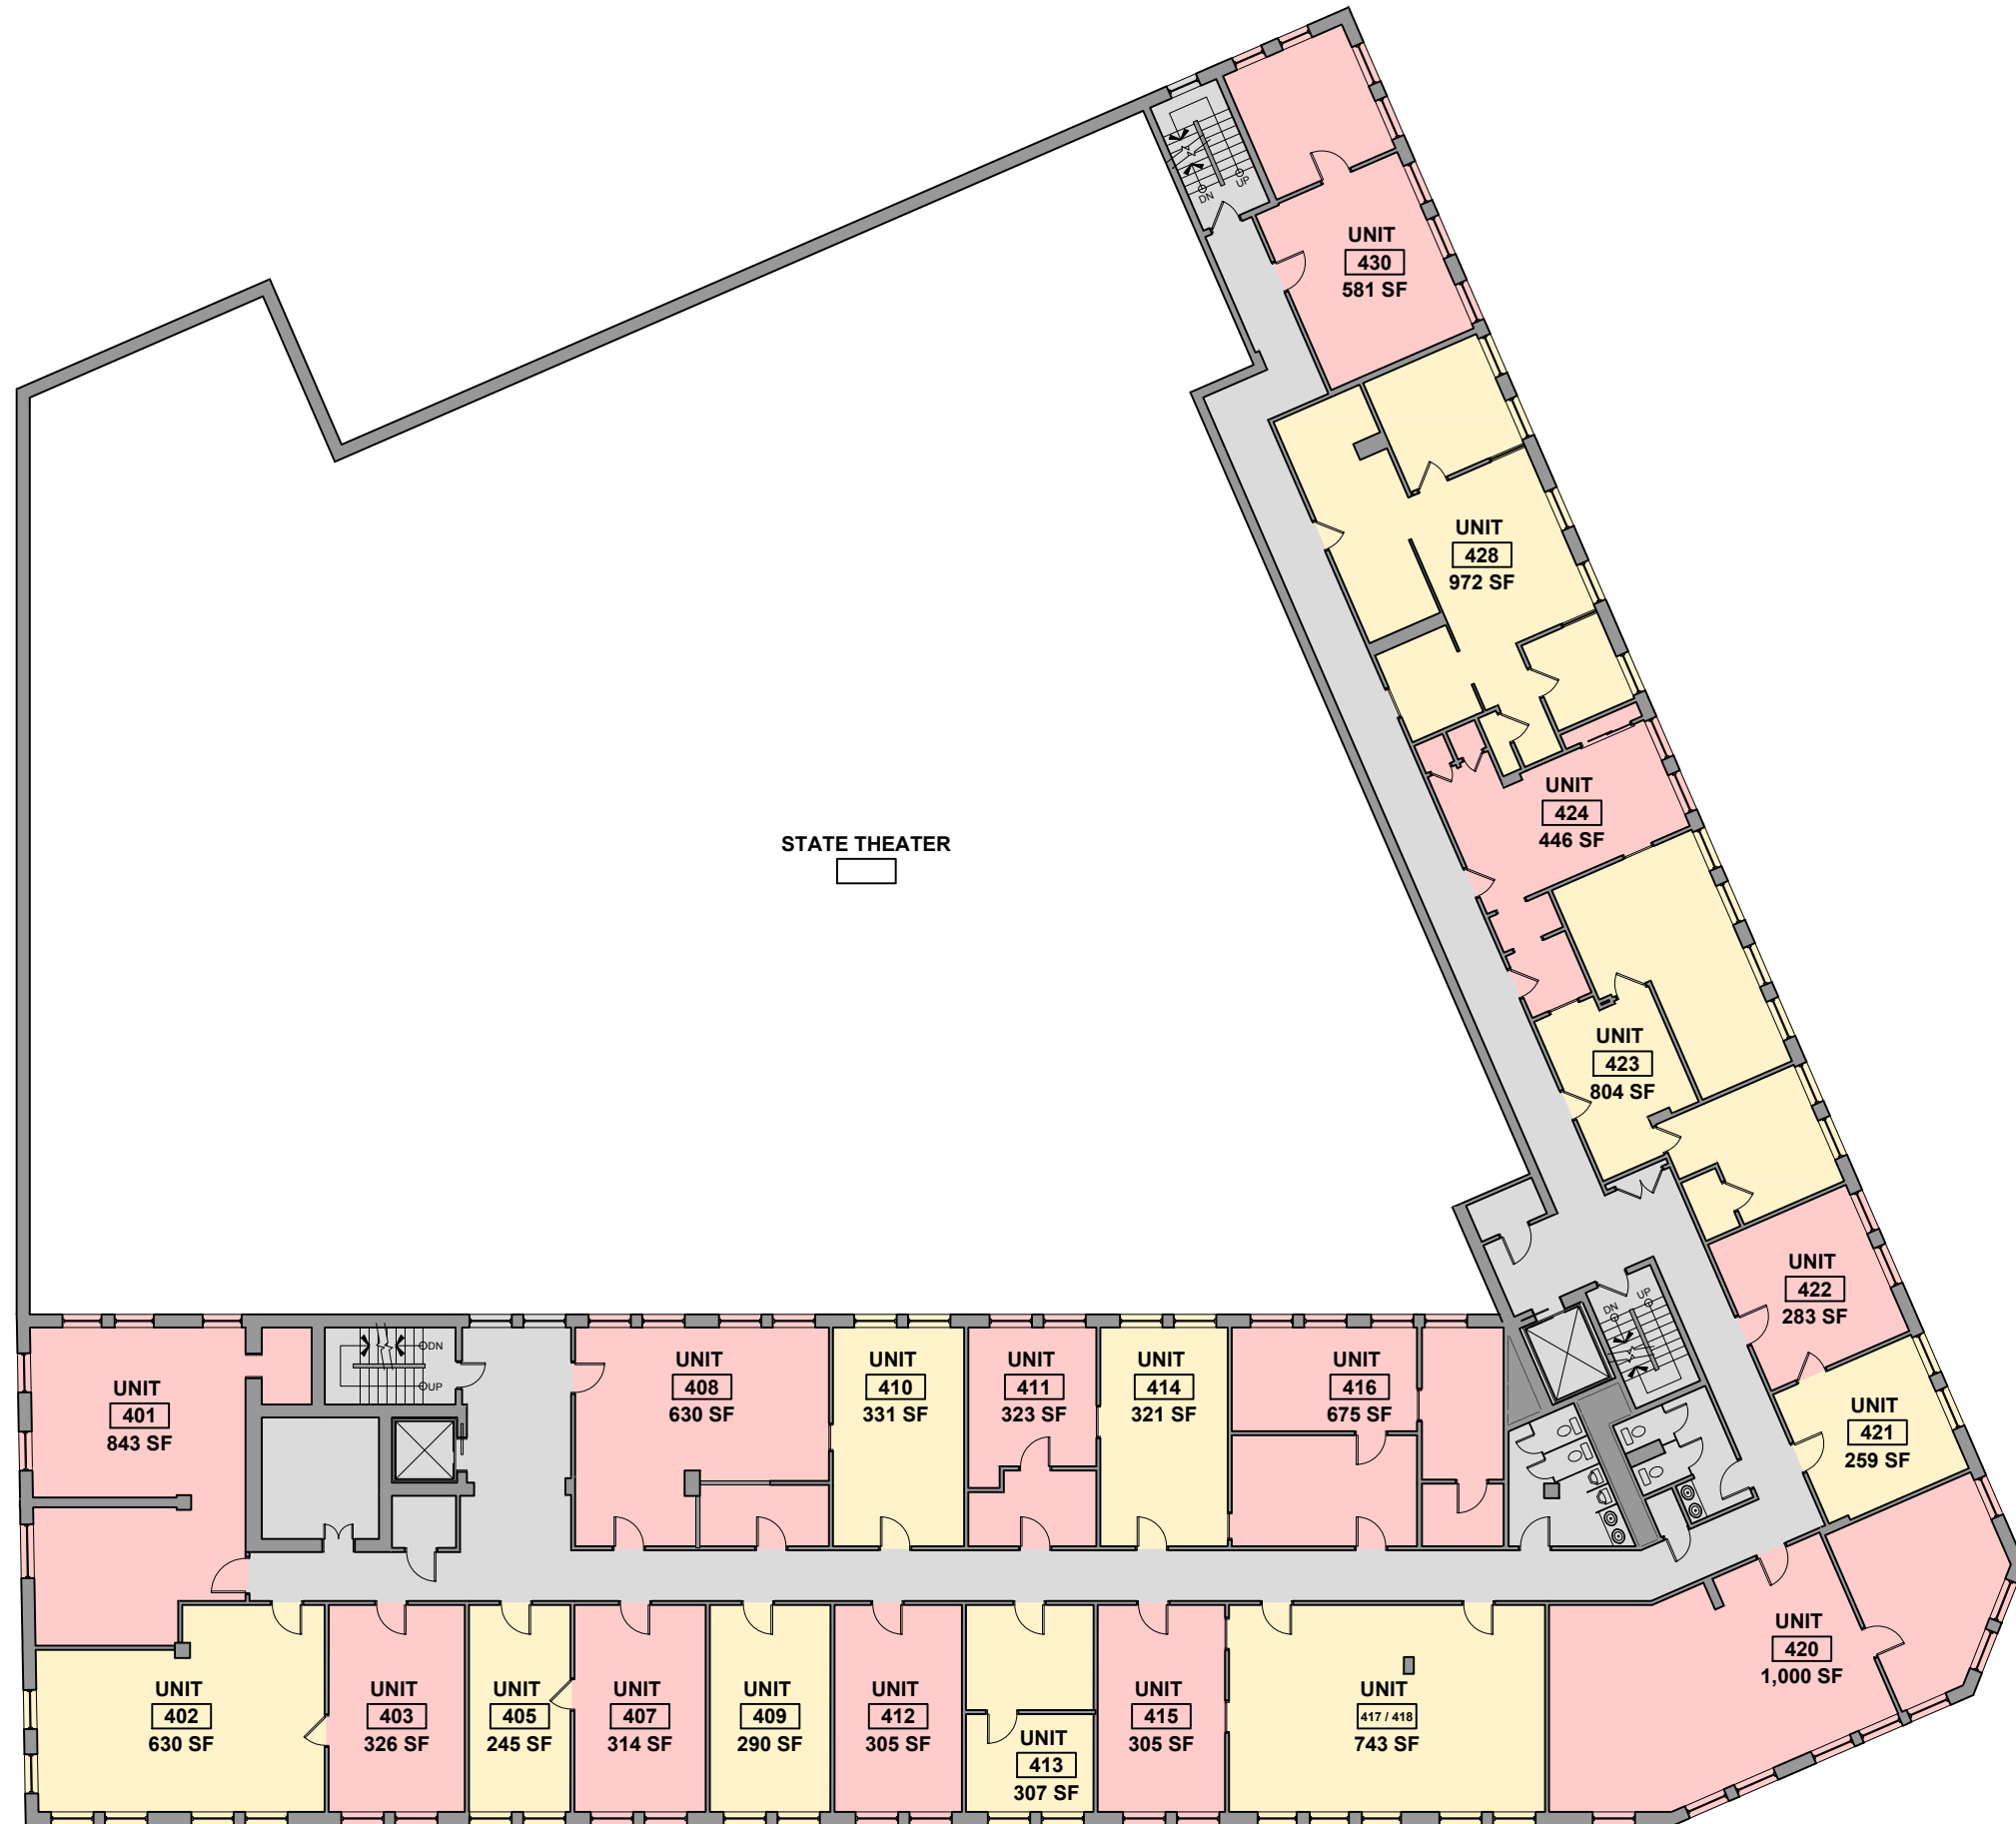

NOVEMBER 29, 2016

PROJECT No. 1643


SHEET TITLE:  
FOURTH FLOOR  
PLAN

A1-3

ALL SQUARE FOOTAGES CALCULATED  
OUTSIDE FACE OF EXTERIOR WALLS AND  
CENTERLINE OF SHARED WALLS



STATE THEATER

 



NOVEMBER 29, 2016

PROJECT No. 1643

SHEET TITLE:  
FIFTH FLOOR PLAN

A1-4

ALL SQUARE FOOTAGES CALCULATED  
OUTSIDE FACE OF EXTERIOR WALLS AND  
CENTERLINE OF SHARED WALLS

 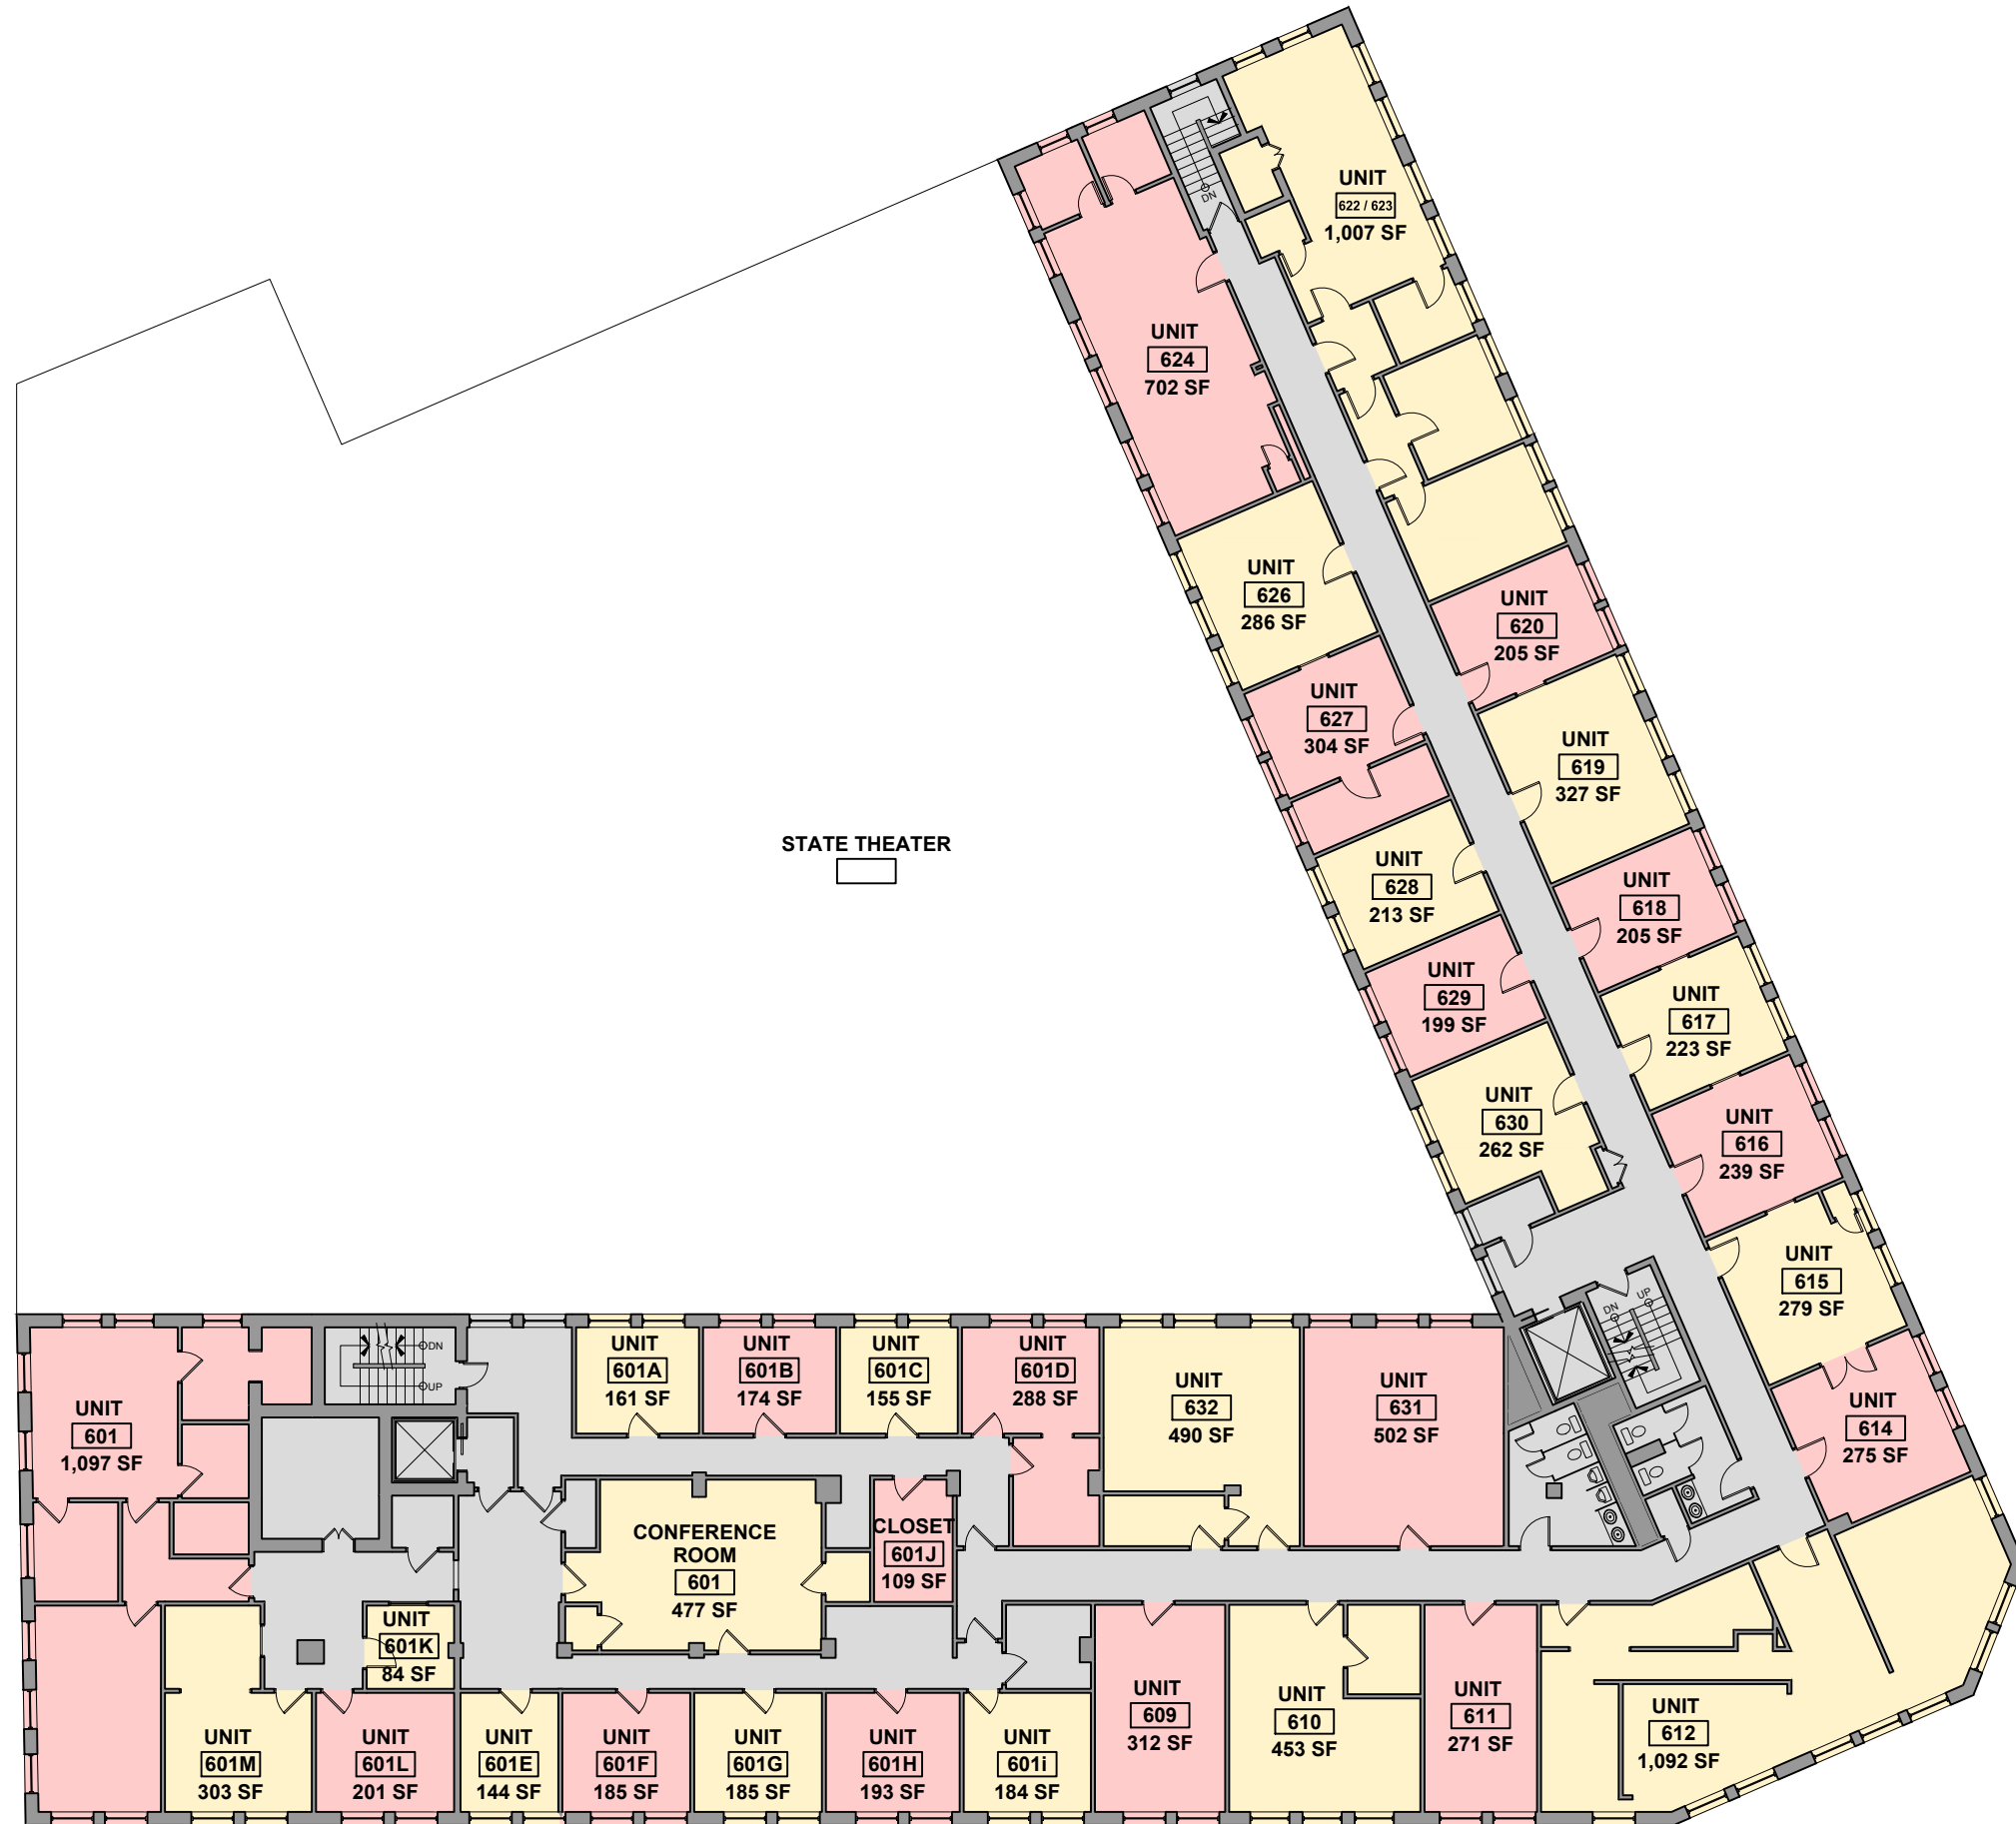

NOVEMBER 29, 2016

PROJECT No. 1643

SHEET TITLE:  
SIXTH FLOOR PLAN

A1-5

1 SIXTH FLOOR PLAN  
N.T.S.