


NO.	LABEL	FRAME MATERIAL	FRAME TYPE	OPENING HEIGHT	OPENING WIDTH	DOOR	TYPE	HARDWARE	REMARKS
100	EXIST	EXIST		7'-0"	6'-0"	EXIST			ADD LOGS
101	EXIST	EXIST		7'-0"	6'-0"	EXIST			ADD LOGS
102	EXIST	EXIST		7'-0"	2 @ 3'-0"	EXIST			ADD LOGS
103	EXIST	EXIST		7'-0"	3'-0"	EXIST			ADD LOGS
104	EXIST	EXIST		7'-0"	3'-0"	EXIST			ADD LOGS
105	EXIST	EXIST		7'-0"	5'-2"	EXIST			ADD LOGS
106	EXIST	EXIST		7'-0"	5'-2"	EXIST			ADD LOGS
108	"R"	EXIST		7'-0"	2 @ 3'-0"	HM	"R"		ADD LOGS
109	"R"	EXIST		7'-0"	7'-0"	HM	"R"		ADD LOGS
110	EXIST	EXIST		7'-0"	5'-2"	HM			ADD LOGS
111	"R"	HM		7'-0"	3'-0"	EXIST	"R"		ADD LOGS
111A	"R"	HM		7'-0"	3'-0"	HM	"R"		ADD LOGS
112	EXIST	EXIST		7'-0"	5'-2"	EXIST			ADD LOGS
113	EXIST	EXIST		7'-0"	5'-2"	EXIST			ADD LOGS
114	EXIST	EXIST		7'-0"	5'-2"	EXIST			ADD LOGS
115	EXIST	EXIST		7'-0"	5'-2"	EXIST			ADD LOGS
116	"R"	HM		10'-0"	6'-0"	HM	"R"		ADD LOGS
117	EXIST	EXIST		7'-0"	3'-0"	EXIST			ADD LOGS
118	EXIST	EXIST		7'-0"	3'-0"	EXIST			ADD LOGS
119	EXIST	EXIST		7'-0"	3'-0"	EXIST			ADD LOGS
120	EXIST	EXIST		10'-0"	6'-0"	SCWD			ADD LOGS
121	NA	HM		7'-0"	3'-0"	SCWD			ADD LOGS
122	NA	HM		7'-0"	2'-8"	SCWD			ADD LOGS
123	NA	HM		7'-0"	2'-0"	SCWD			ADD LOGS
201	NA	HM		7'-0"	3'-0"	SCWD			ADD LOGS
202	"C"	HM		7'-0"	3'-0"	SCWD	"C"		ADD LOGS

DOOR SCHEDULE

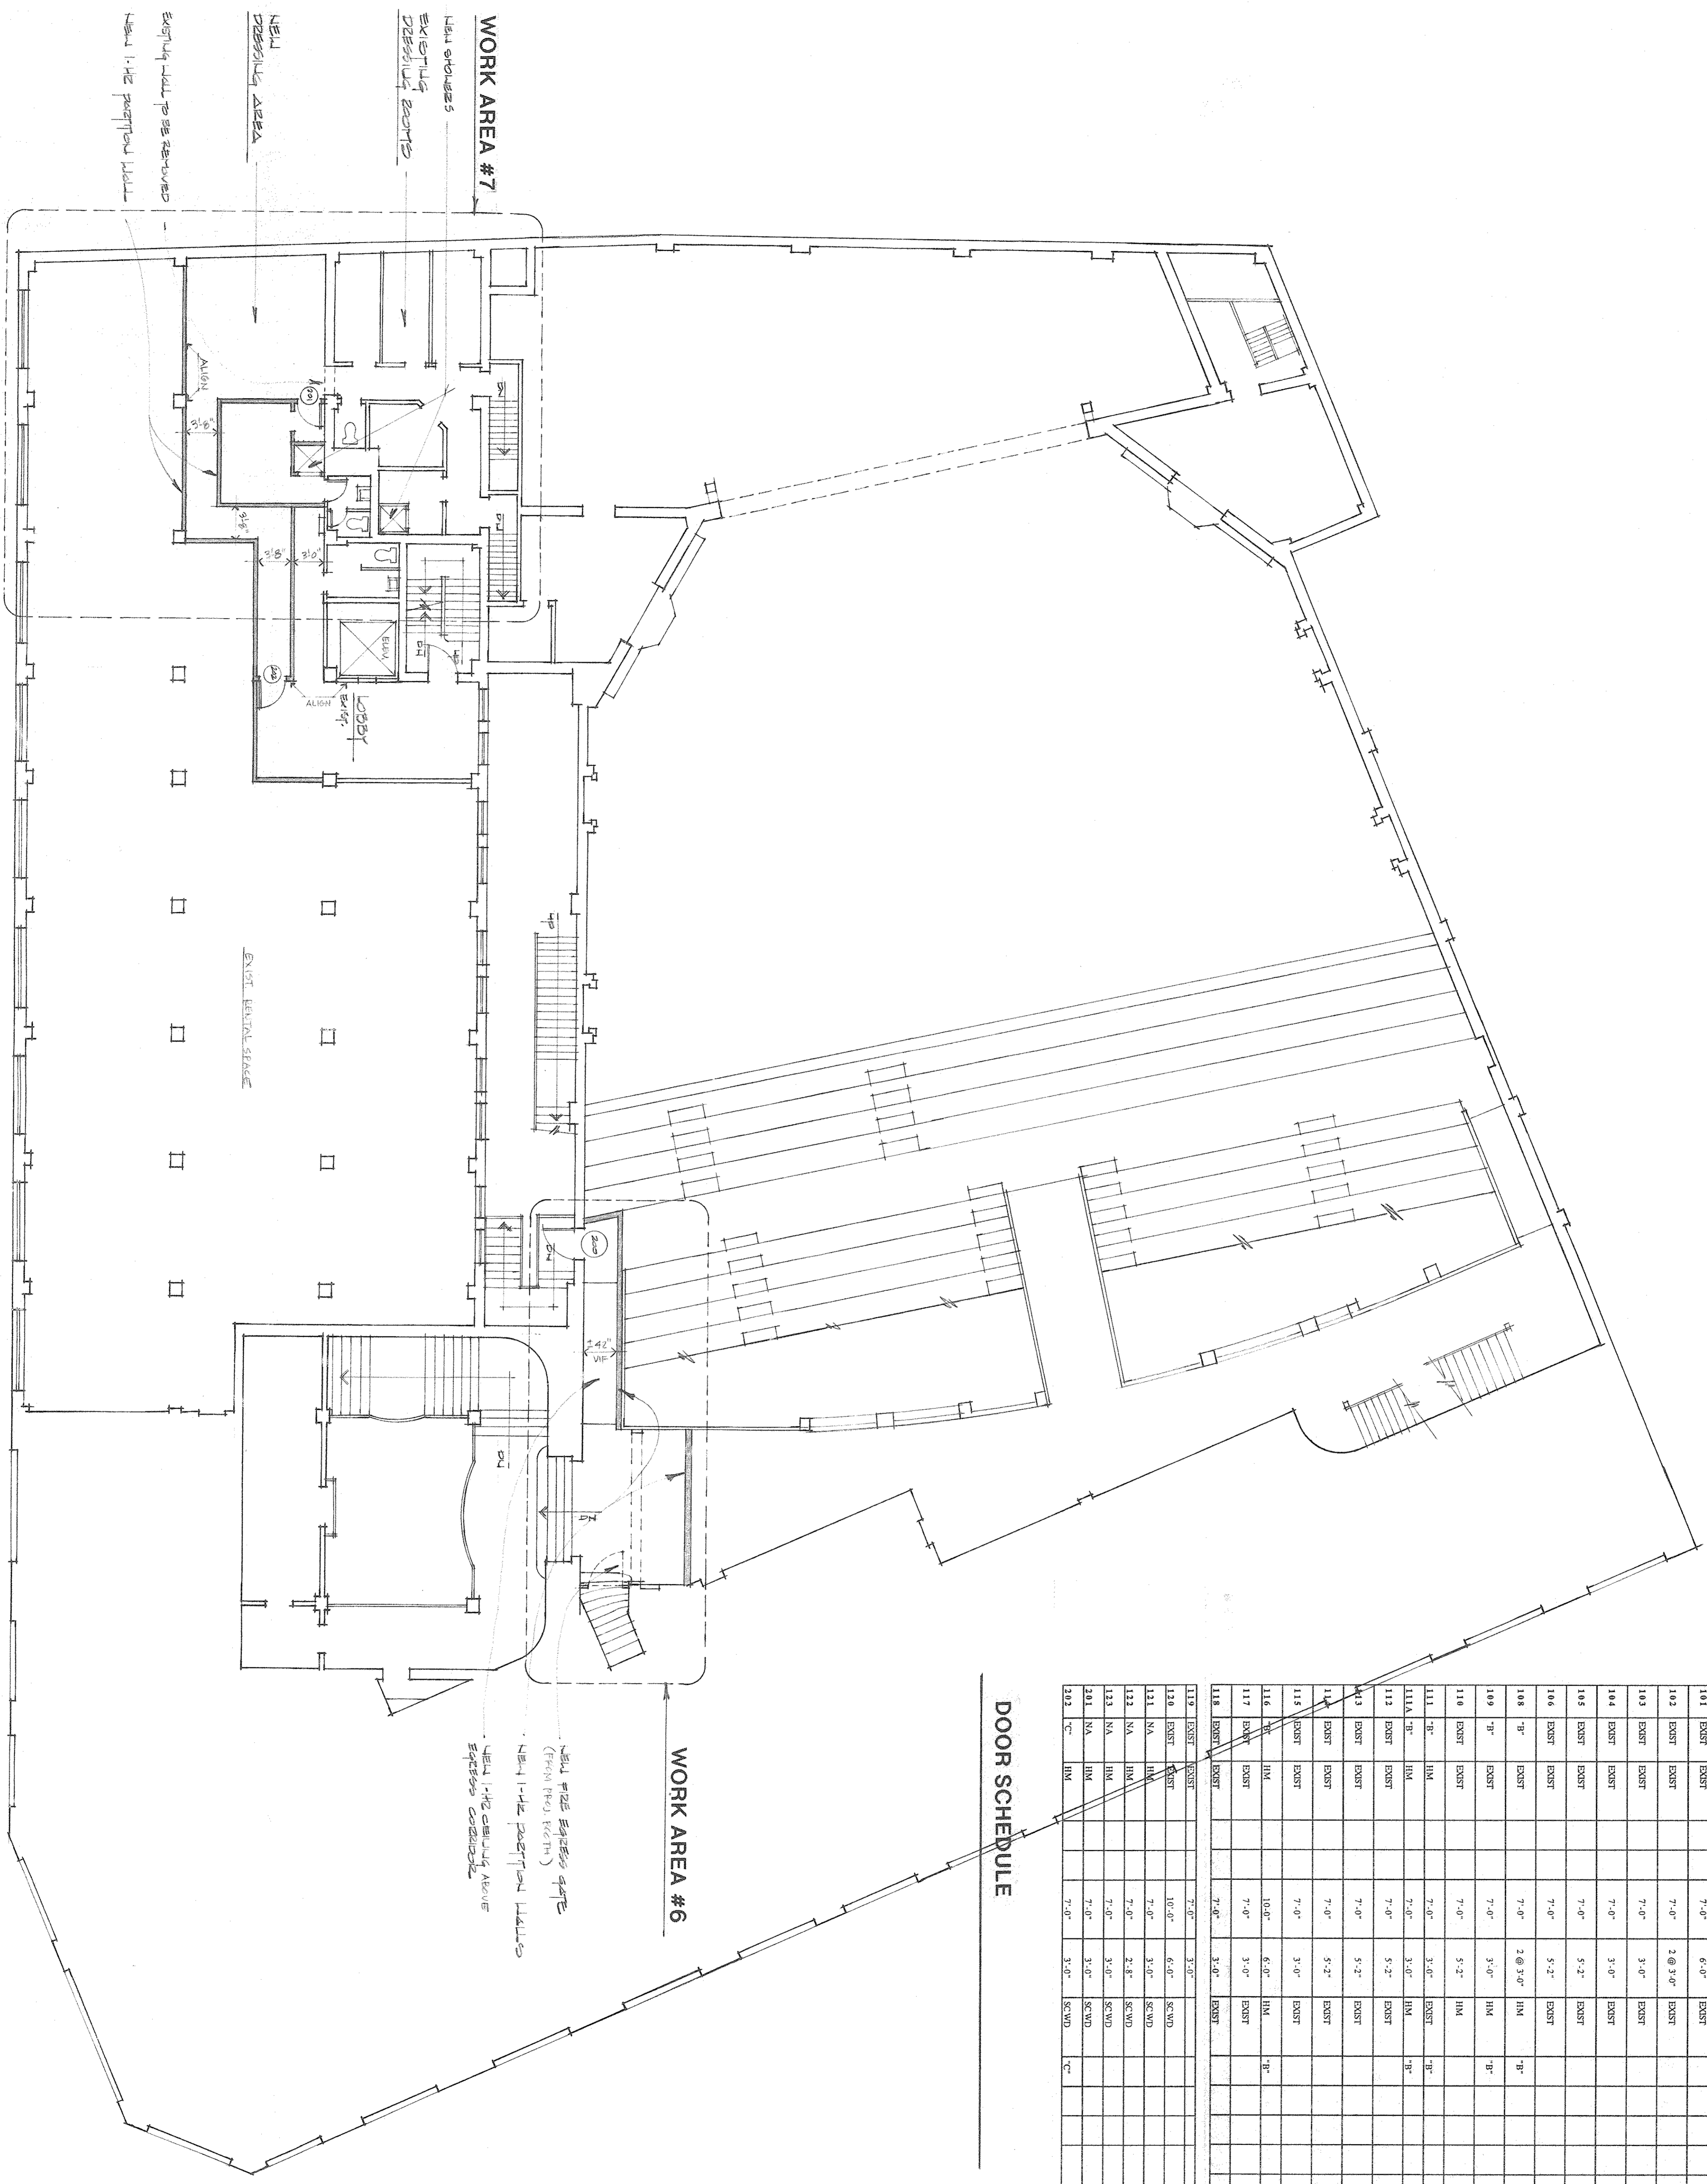

BALCONY LEVEL PLAN

1/8" = 1'-0"

STATE THEATER RENOVATIONS

BALCONY LEVEL PLAN

± DOOR SCHEDULE

Scale: 1/8" = 1'-0" Date: 8.17.13
 Drawn By: HJZ
 Checked By: STS
 Approved By: [Signature]
 Project No.: 13066661

DWG. NO. **A-2**