


□ - WALLS THAT WILL
HAVE SOME TO COMPLETE
DEMO

CEILING WILL BE
DEMO


1st Floor Plan

Scale: 1/4" = 1'

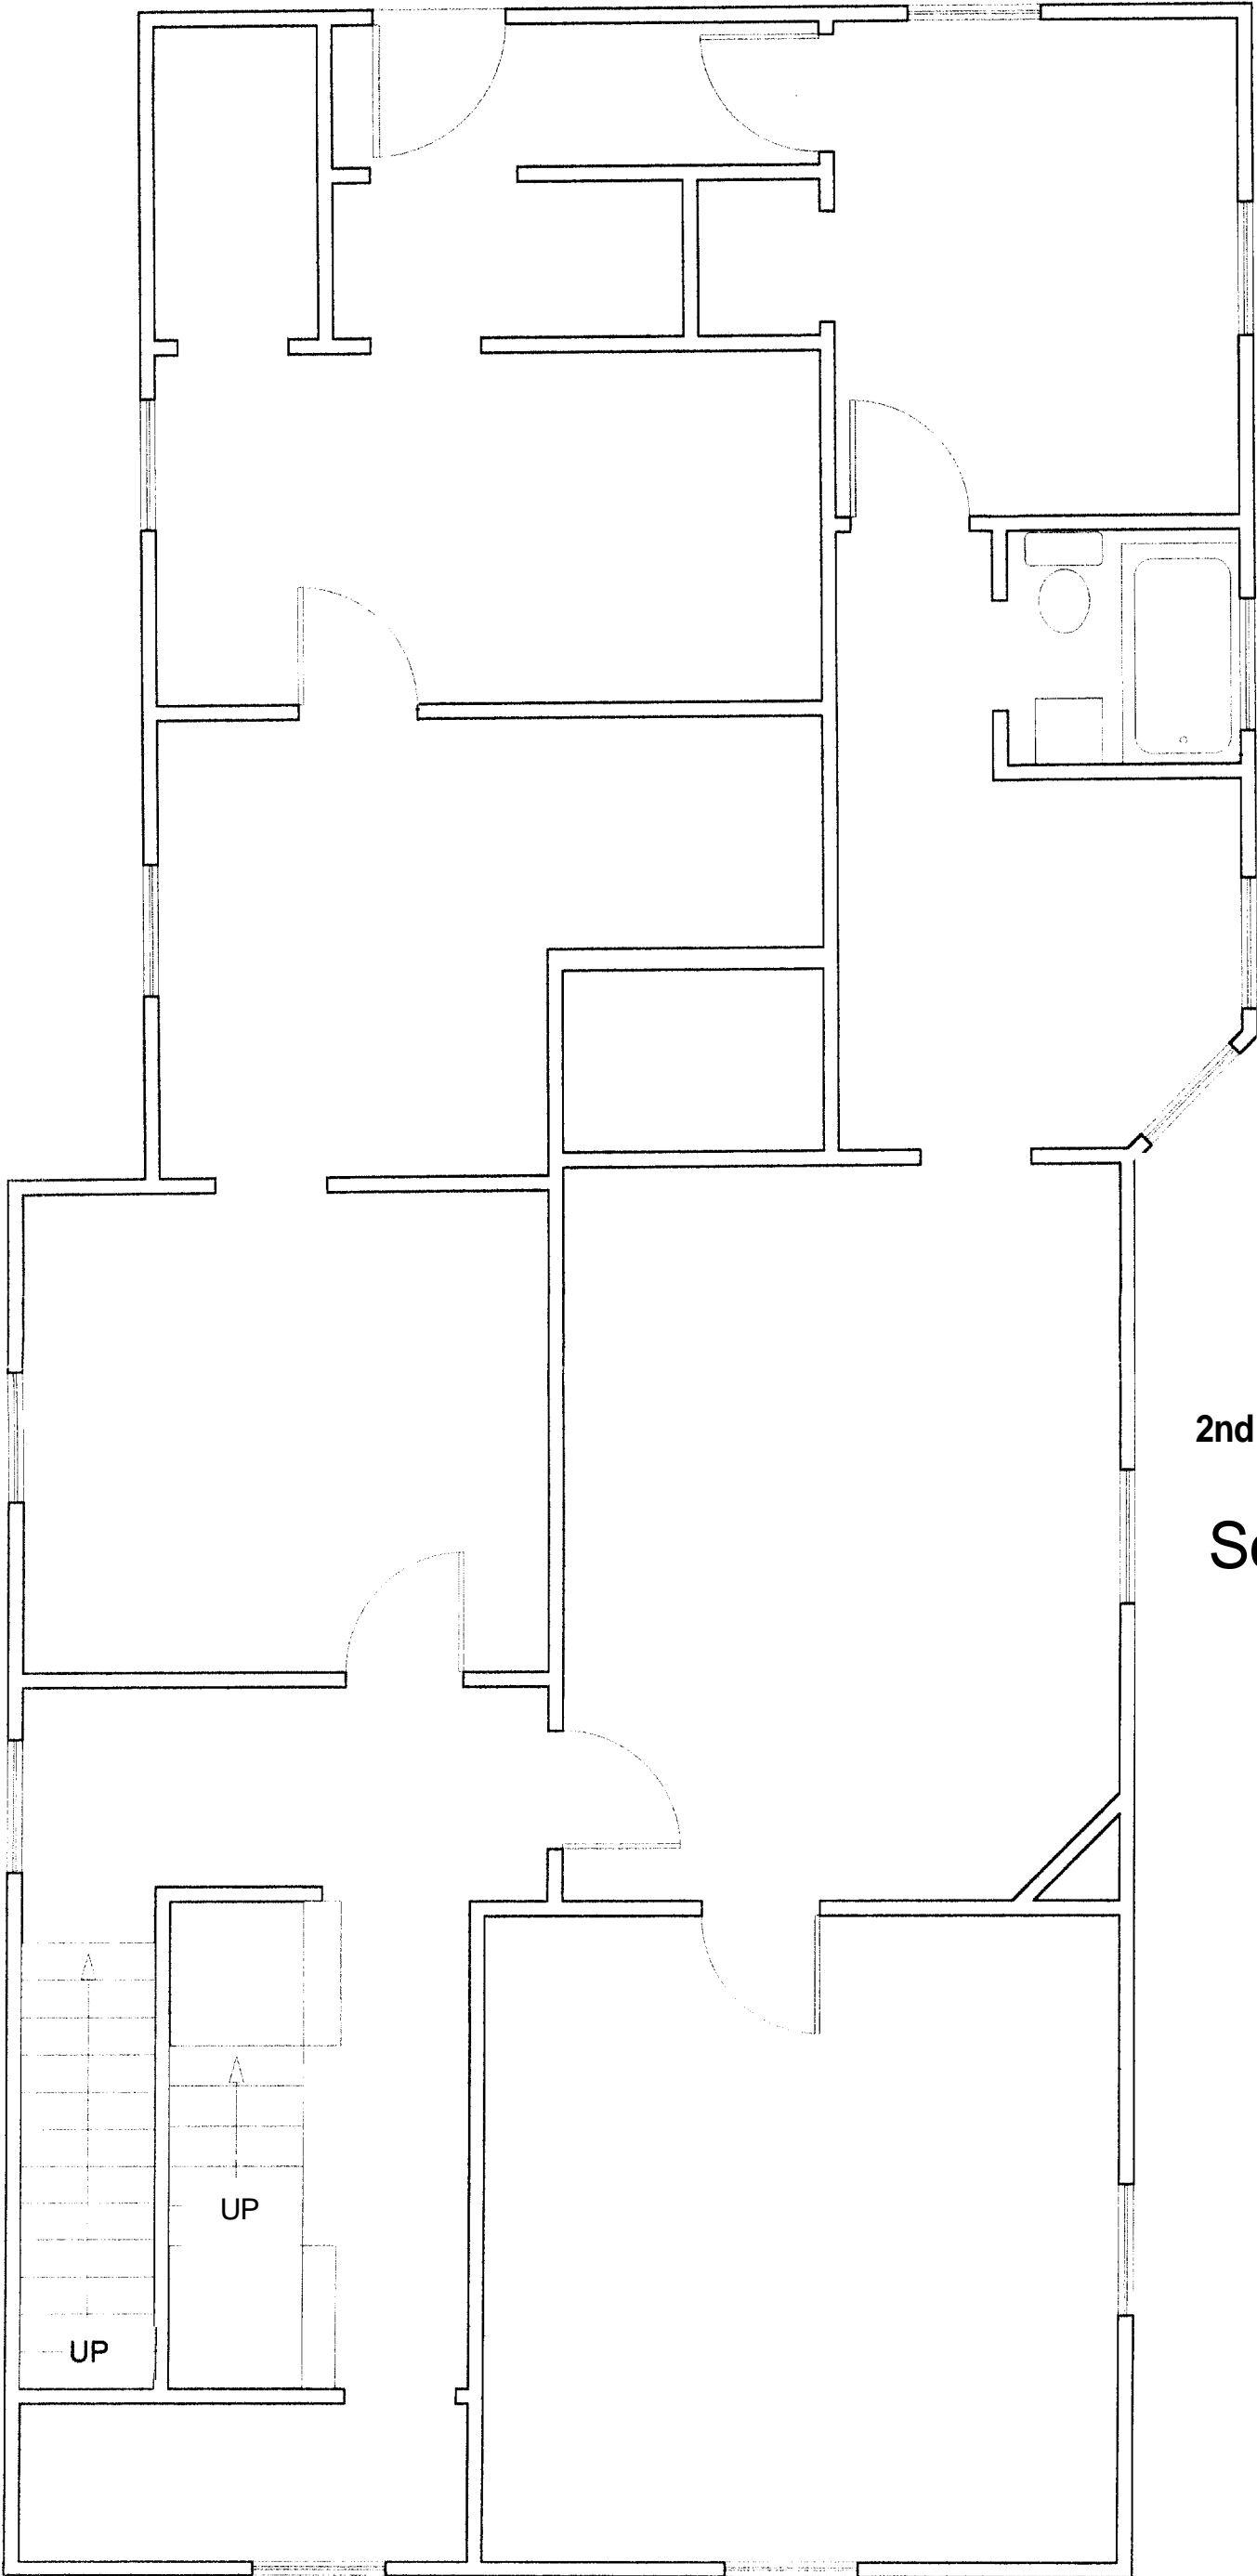


2nd Floor Plan

Scale: 1/4" = 1'

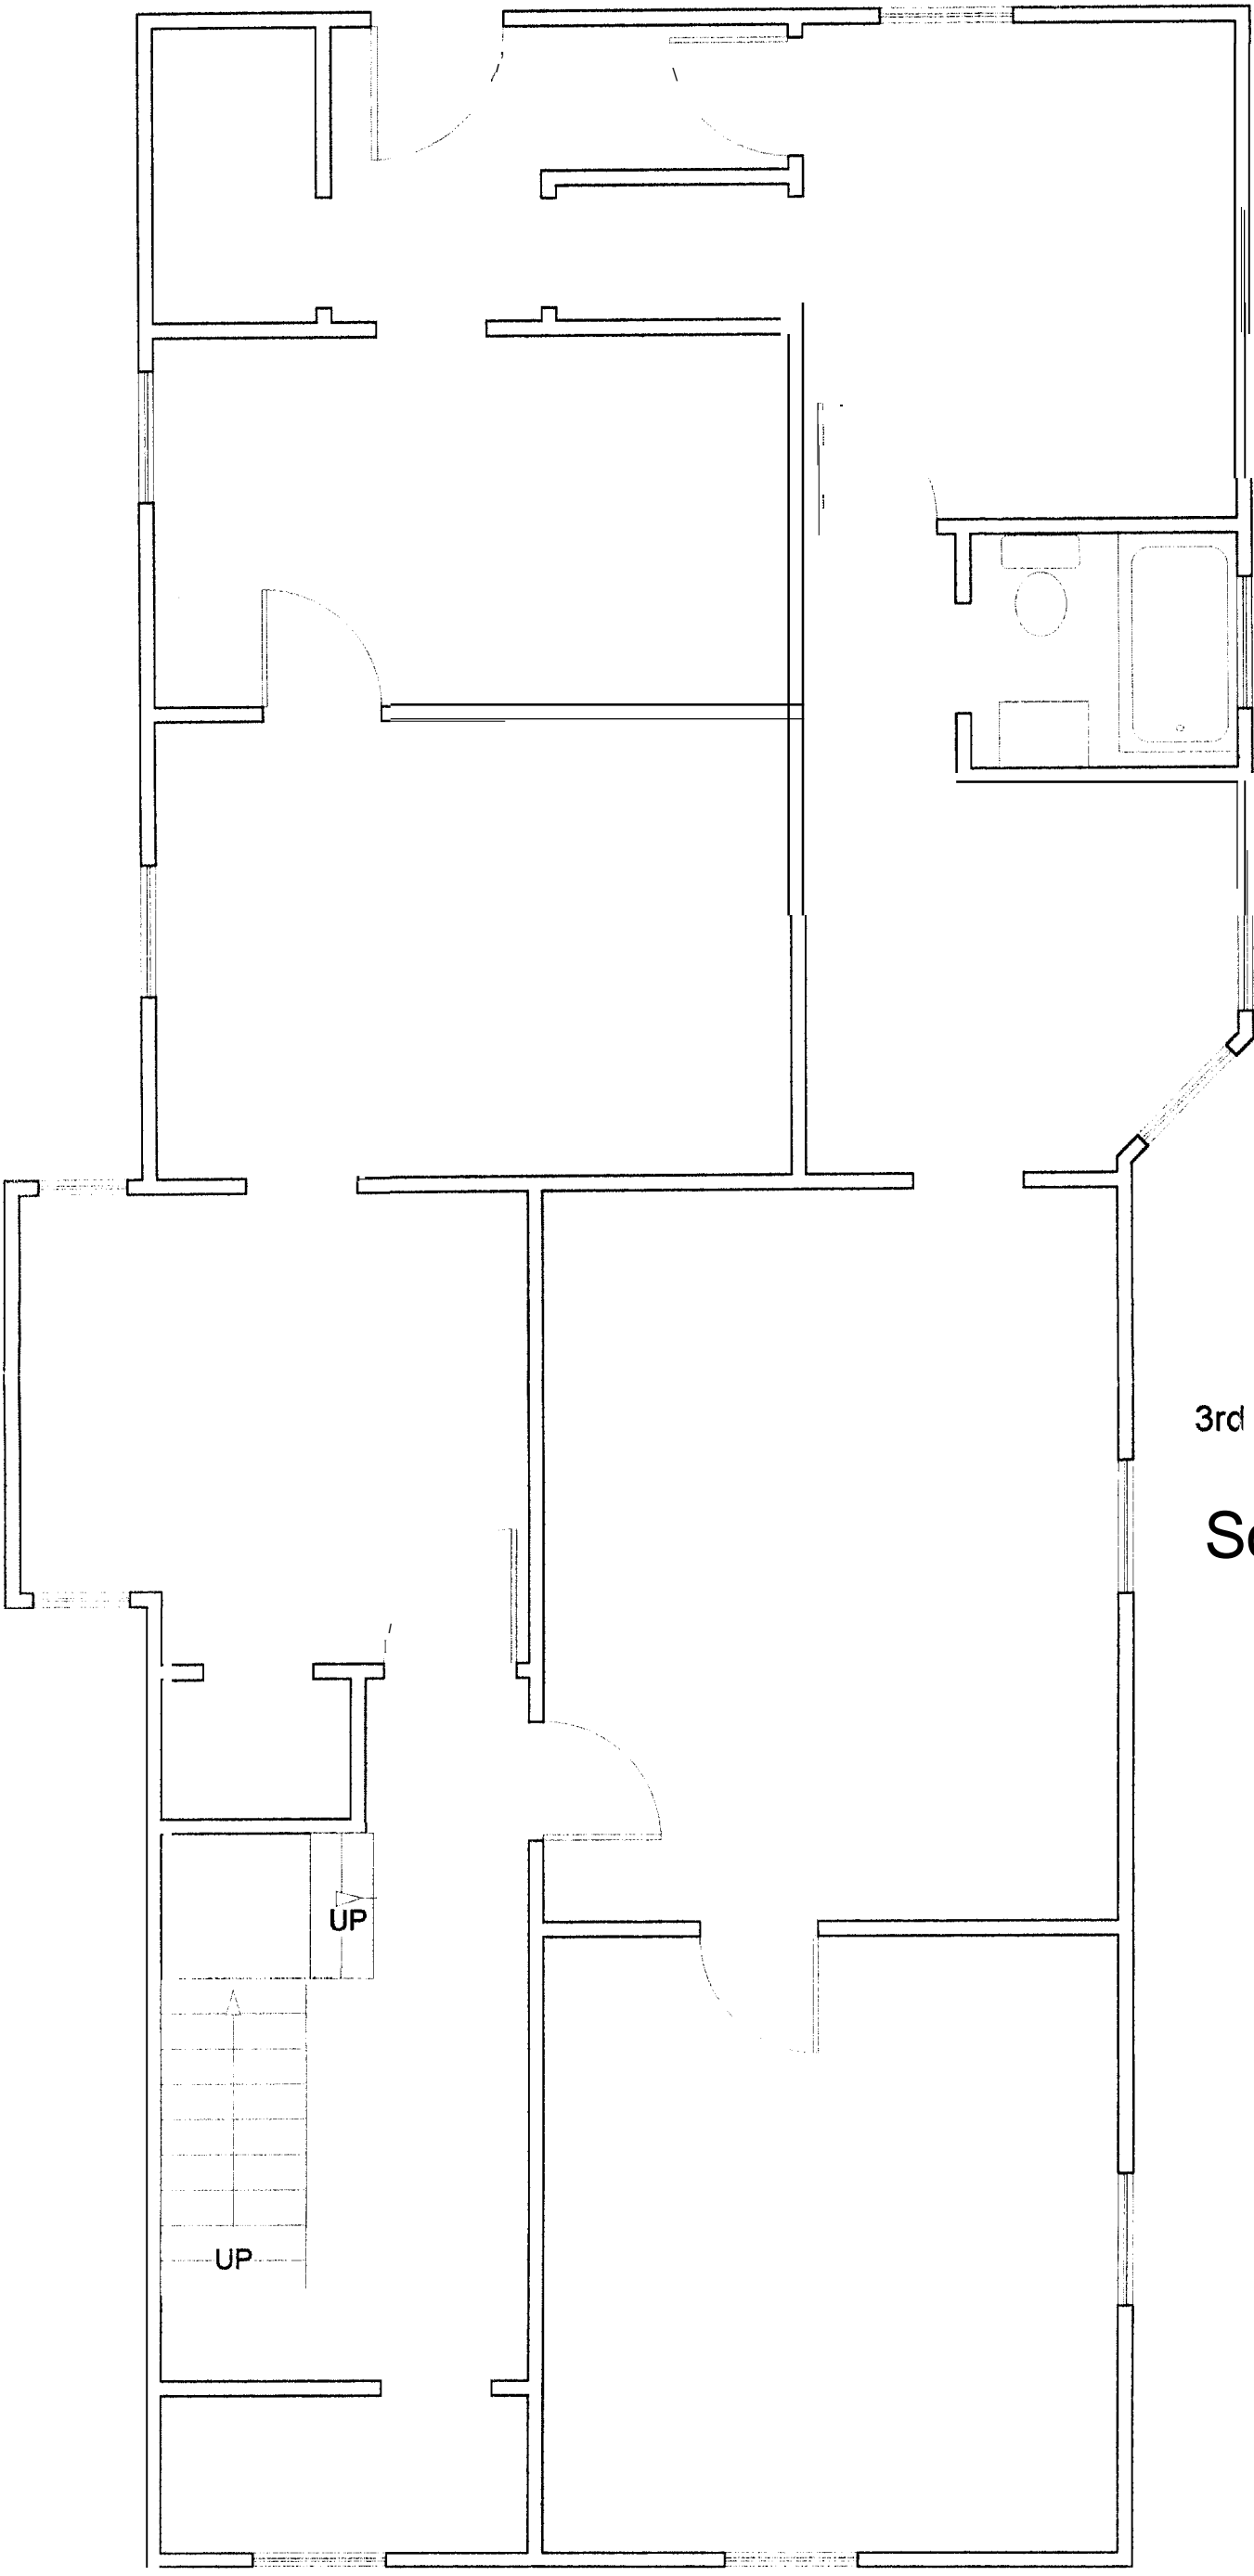

3rd Floor Plan

Scale: 1/4" = 1'

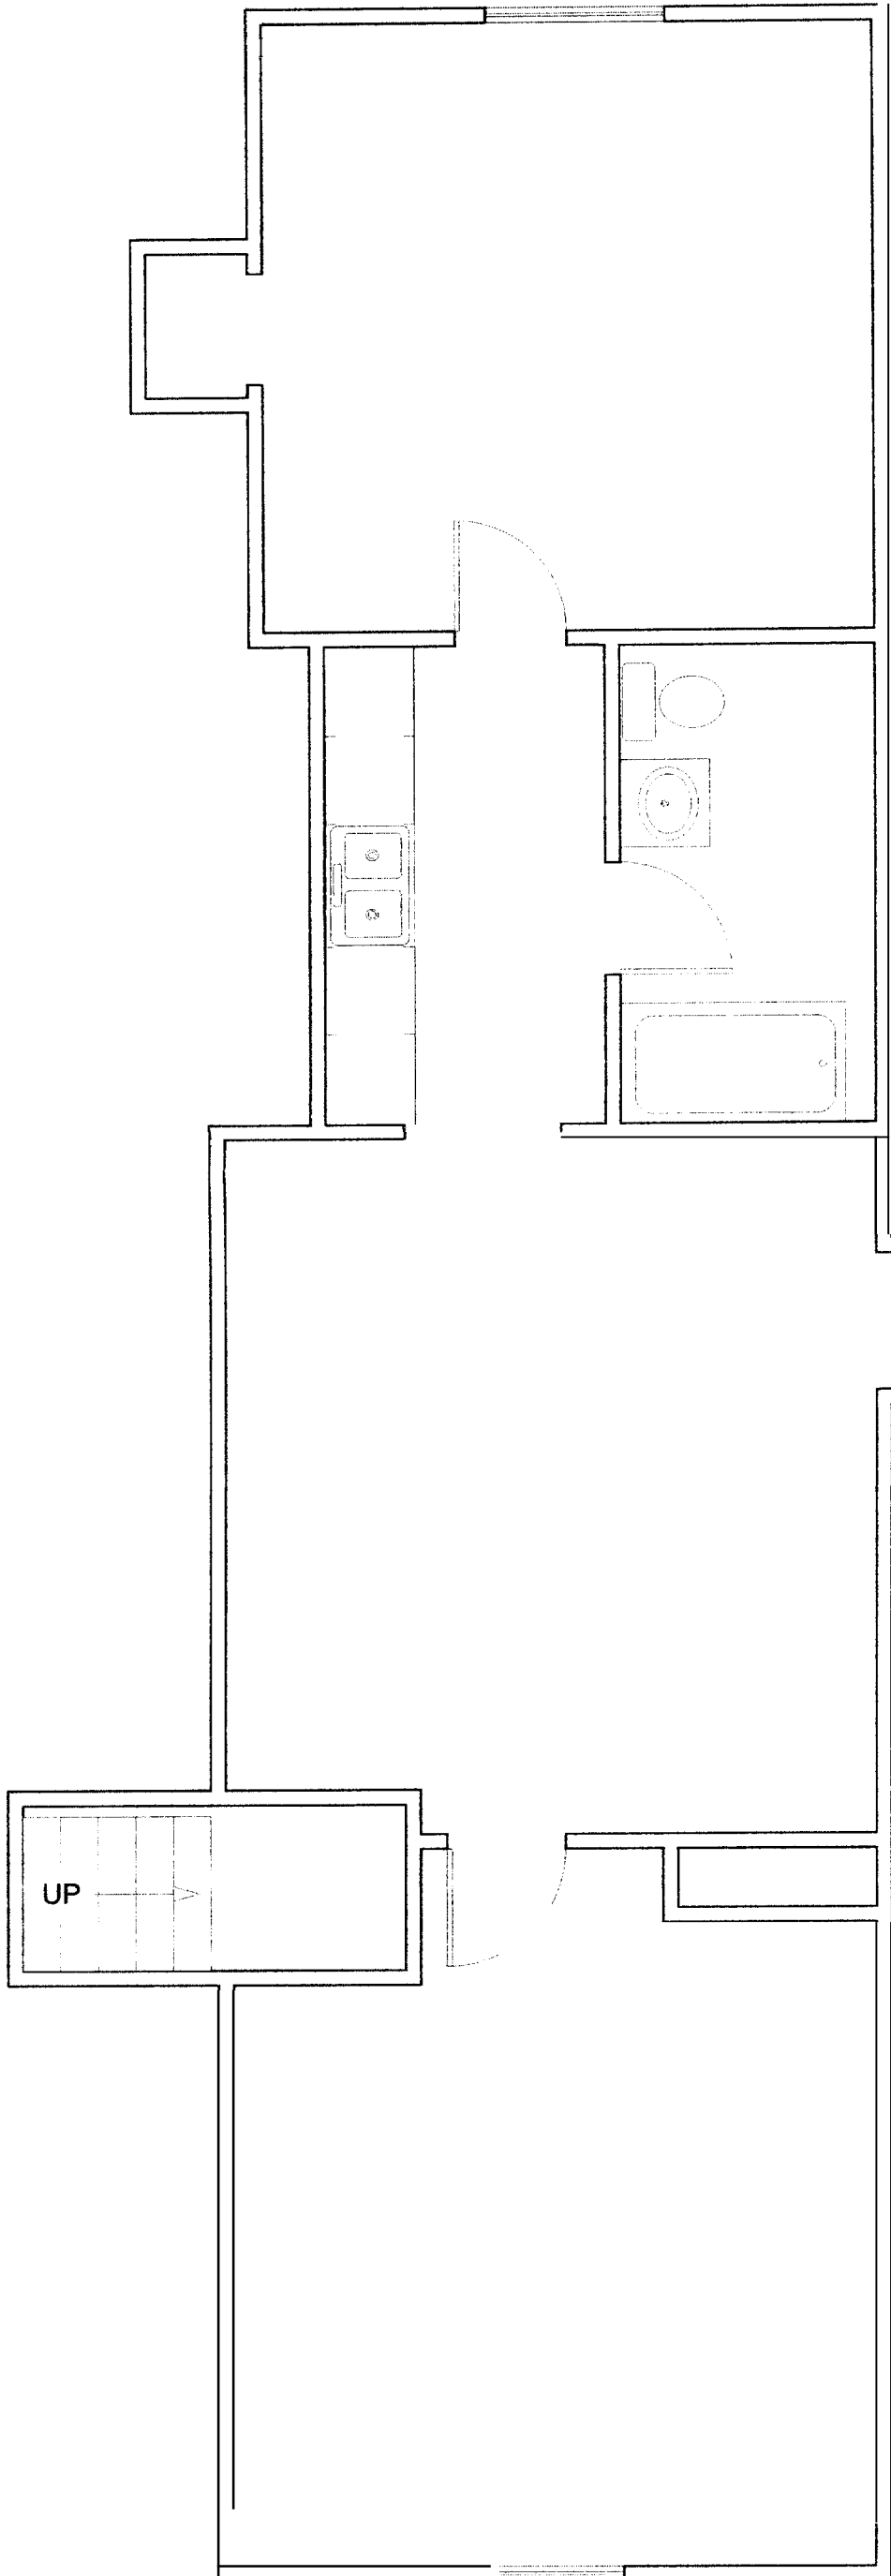

4th Floor Plan

Scale 1/4' = 1'