


Prepared For:
**747 CONGRESS
LLC**

Consultant:
**ARCHETYPE
architects**
48 Union Wharf Portland, Maine 04101
(207) 772-6022 ARCHETYPE@ARCHETYPEPA.COM

Project:
THE FRANCIS
749 CONGRESS ST
PORTLAND, ME 04102

Revisions:
Date: 03 AUG 2016
Scale: 1/4" = 1'-0"
**EXISTING GROUND
FLOOR PLAN**

A0.00

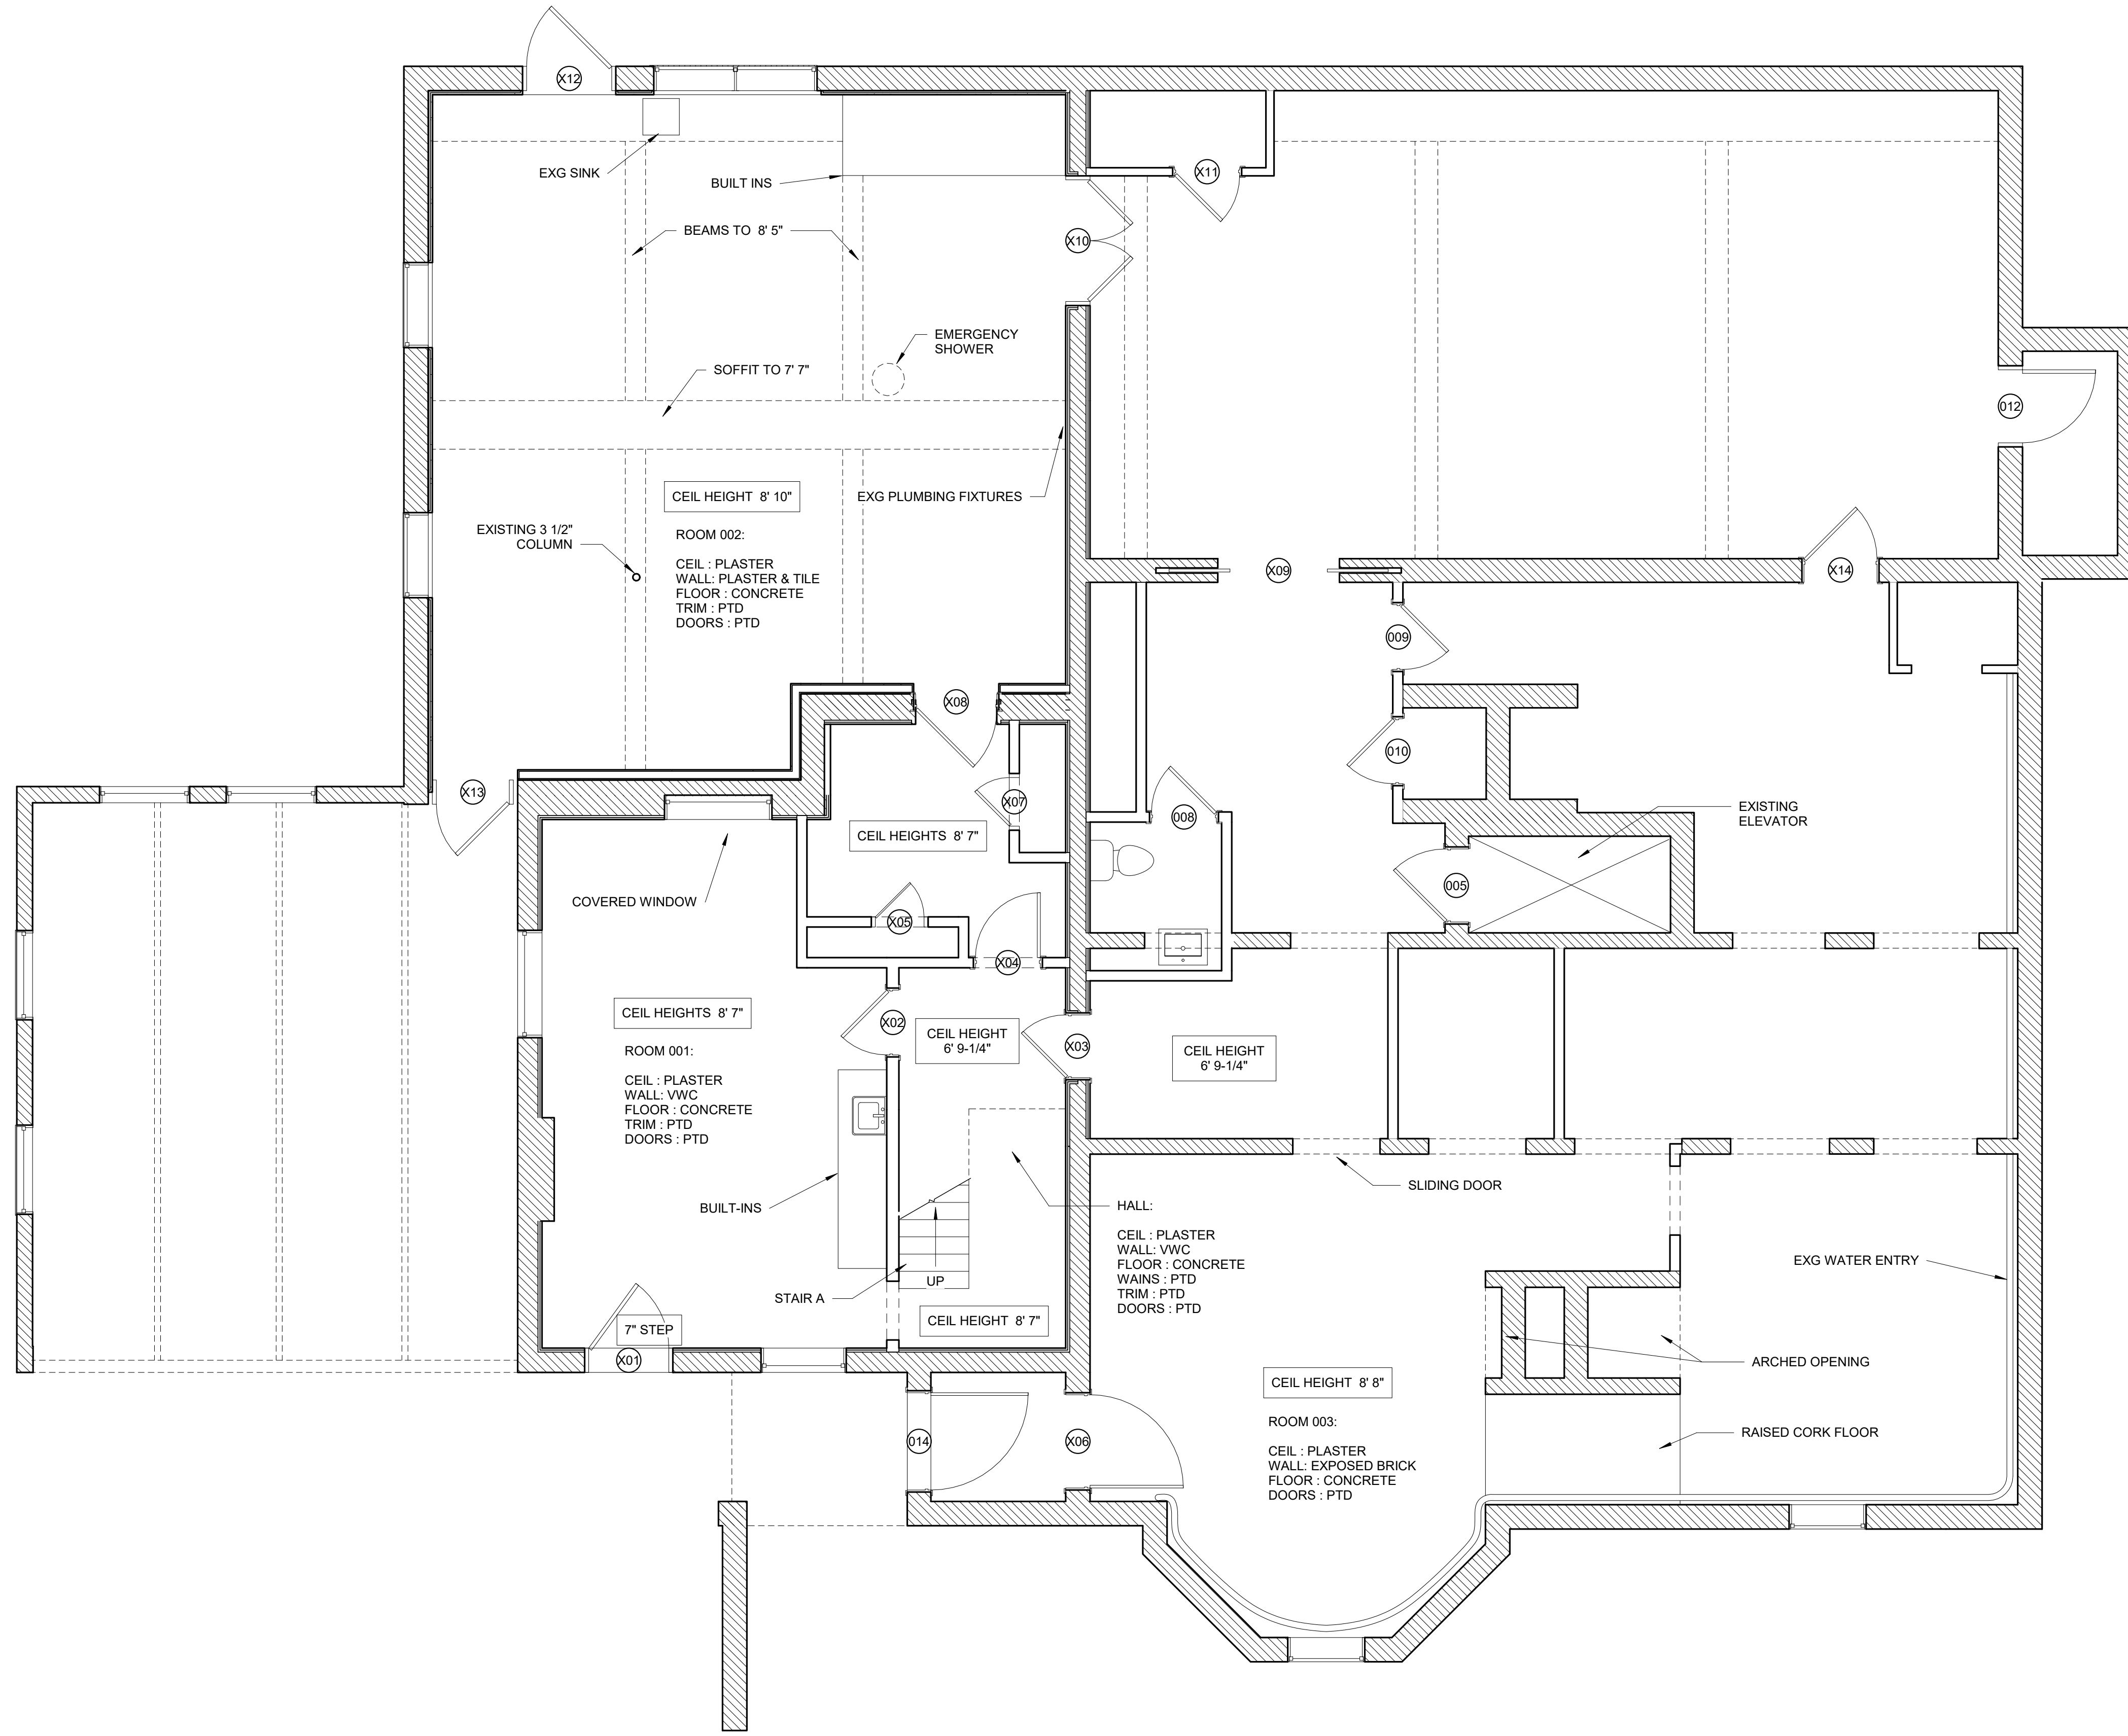

1 | GROUND FLOOR - EXISTING
1/4" = 1'-0"

