


Prepared For:
**747 CONGRESS
LLC**

Consultant:
**ARCHETYPE
architects**
48 Union Wharf Portland, Maine 04101
(207) 772-6022 ARCHETYPE@ARCHETYPEPA.COM

Project:
THE FRANCIS
749 CONGRESS ST
PORTLAND, ME 04102

Revisions:
Date: **03 AUG 2016**
Scale: **1/4" = 1'-0"**
**EXISTING SECOND
FLOOR PLAN**

A0.02

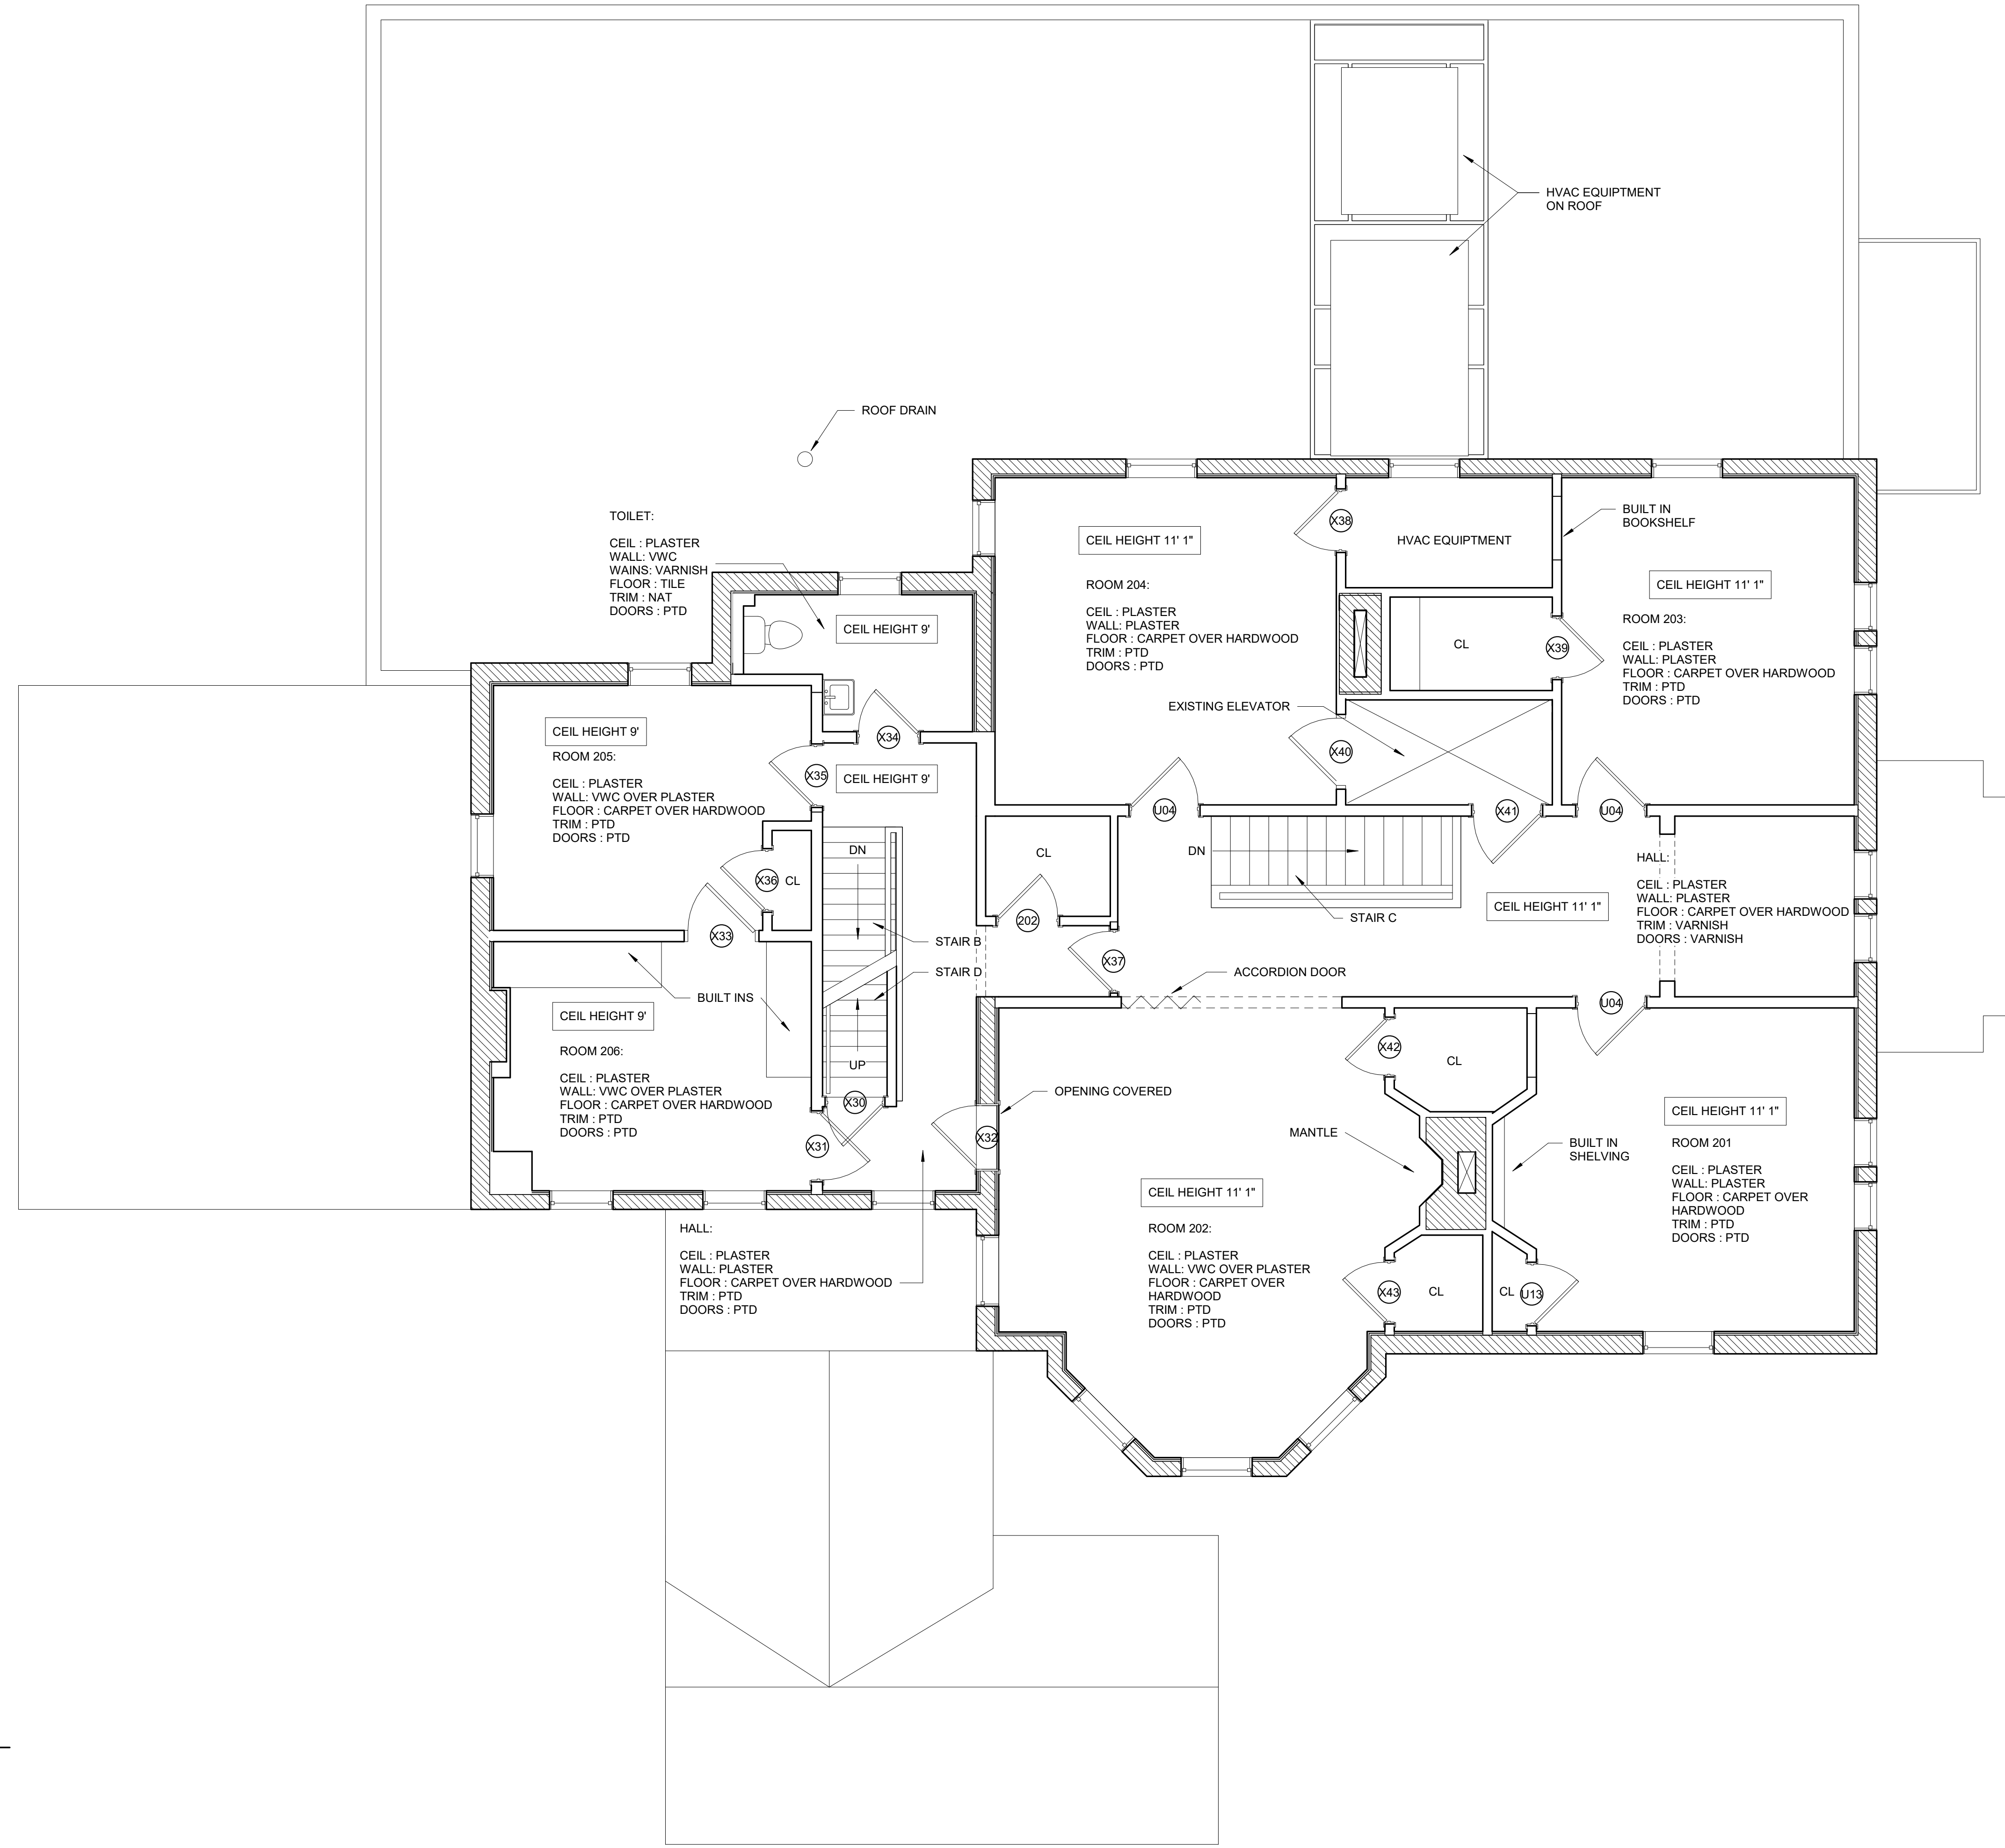

1 | 2ND FLOOR - EXISTING
1/4" = 1'-0"

