

Prepared For:  
**747 CONGRESS  
LLC**


Consultant:  
**ARCHETYPE  
architects**  
48 Union Wharf Portland, Maine 04101  
(207) 772-6022 ARCHETYPE@ARCHETYPEPA.COM

Project:  
**THE FRANCIS**  
749 CONGRESS ST  
PORTLAND, ME 04102

Revisions:

Date: 03 AUG 2016  
Scale: 1/4" = 1'-0"  
**EXISTING THIRD  
FLOOR PLAN**

**A0.03**

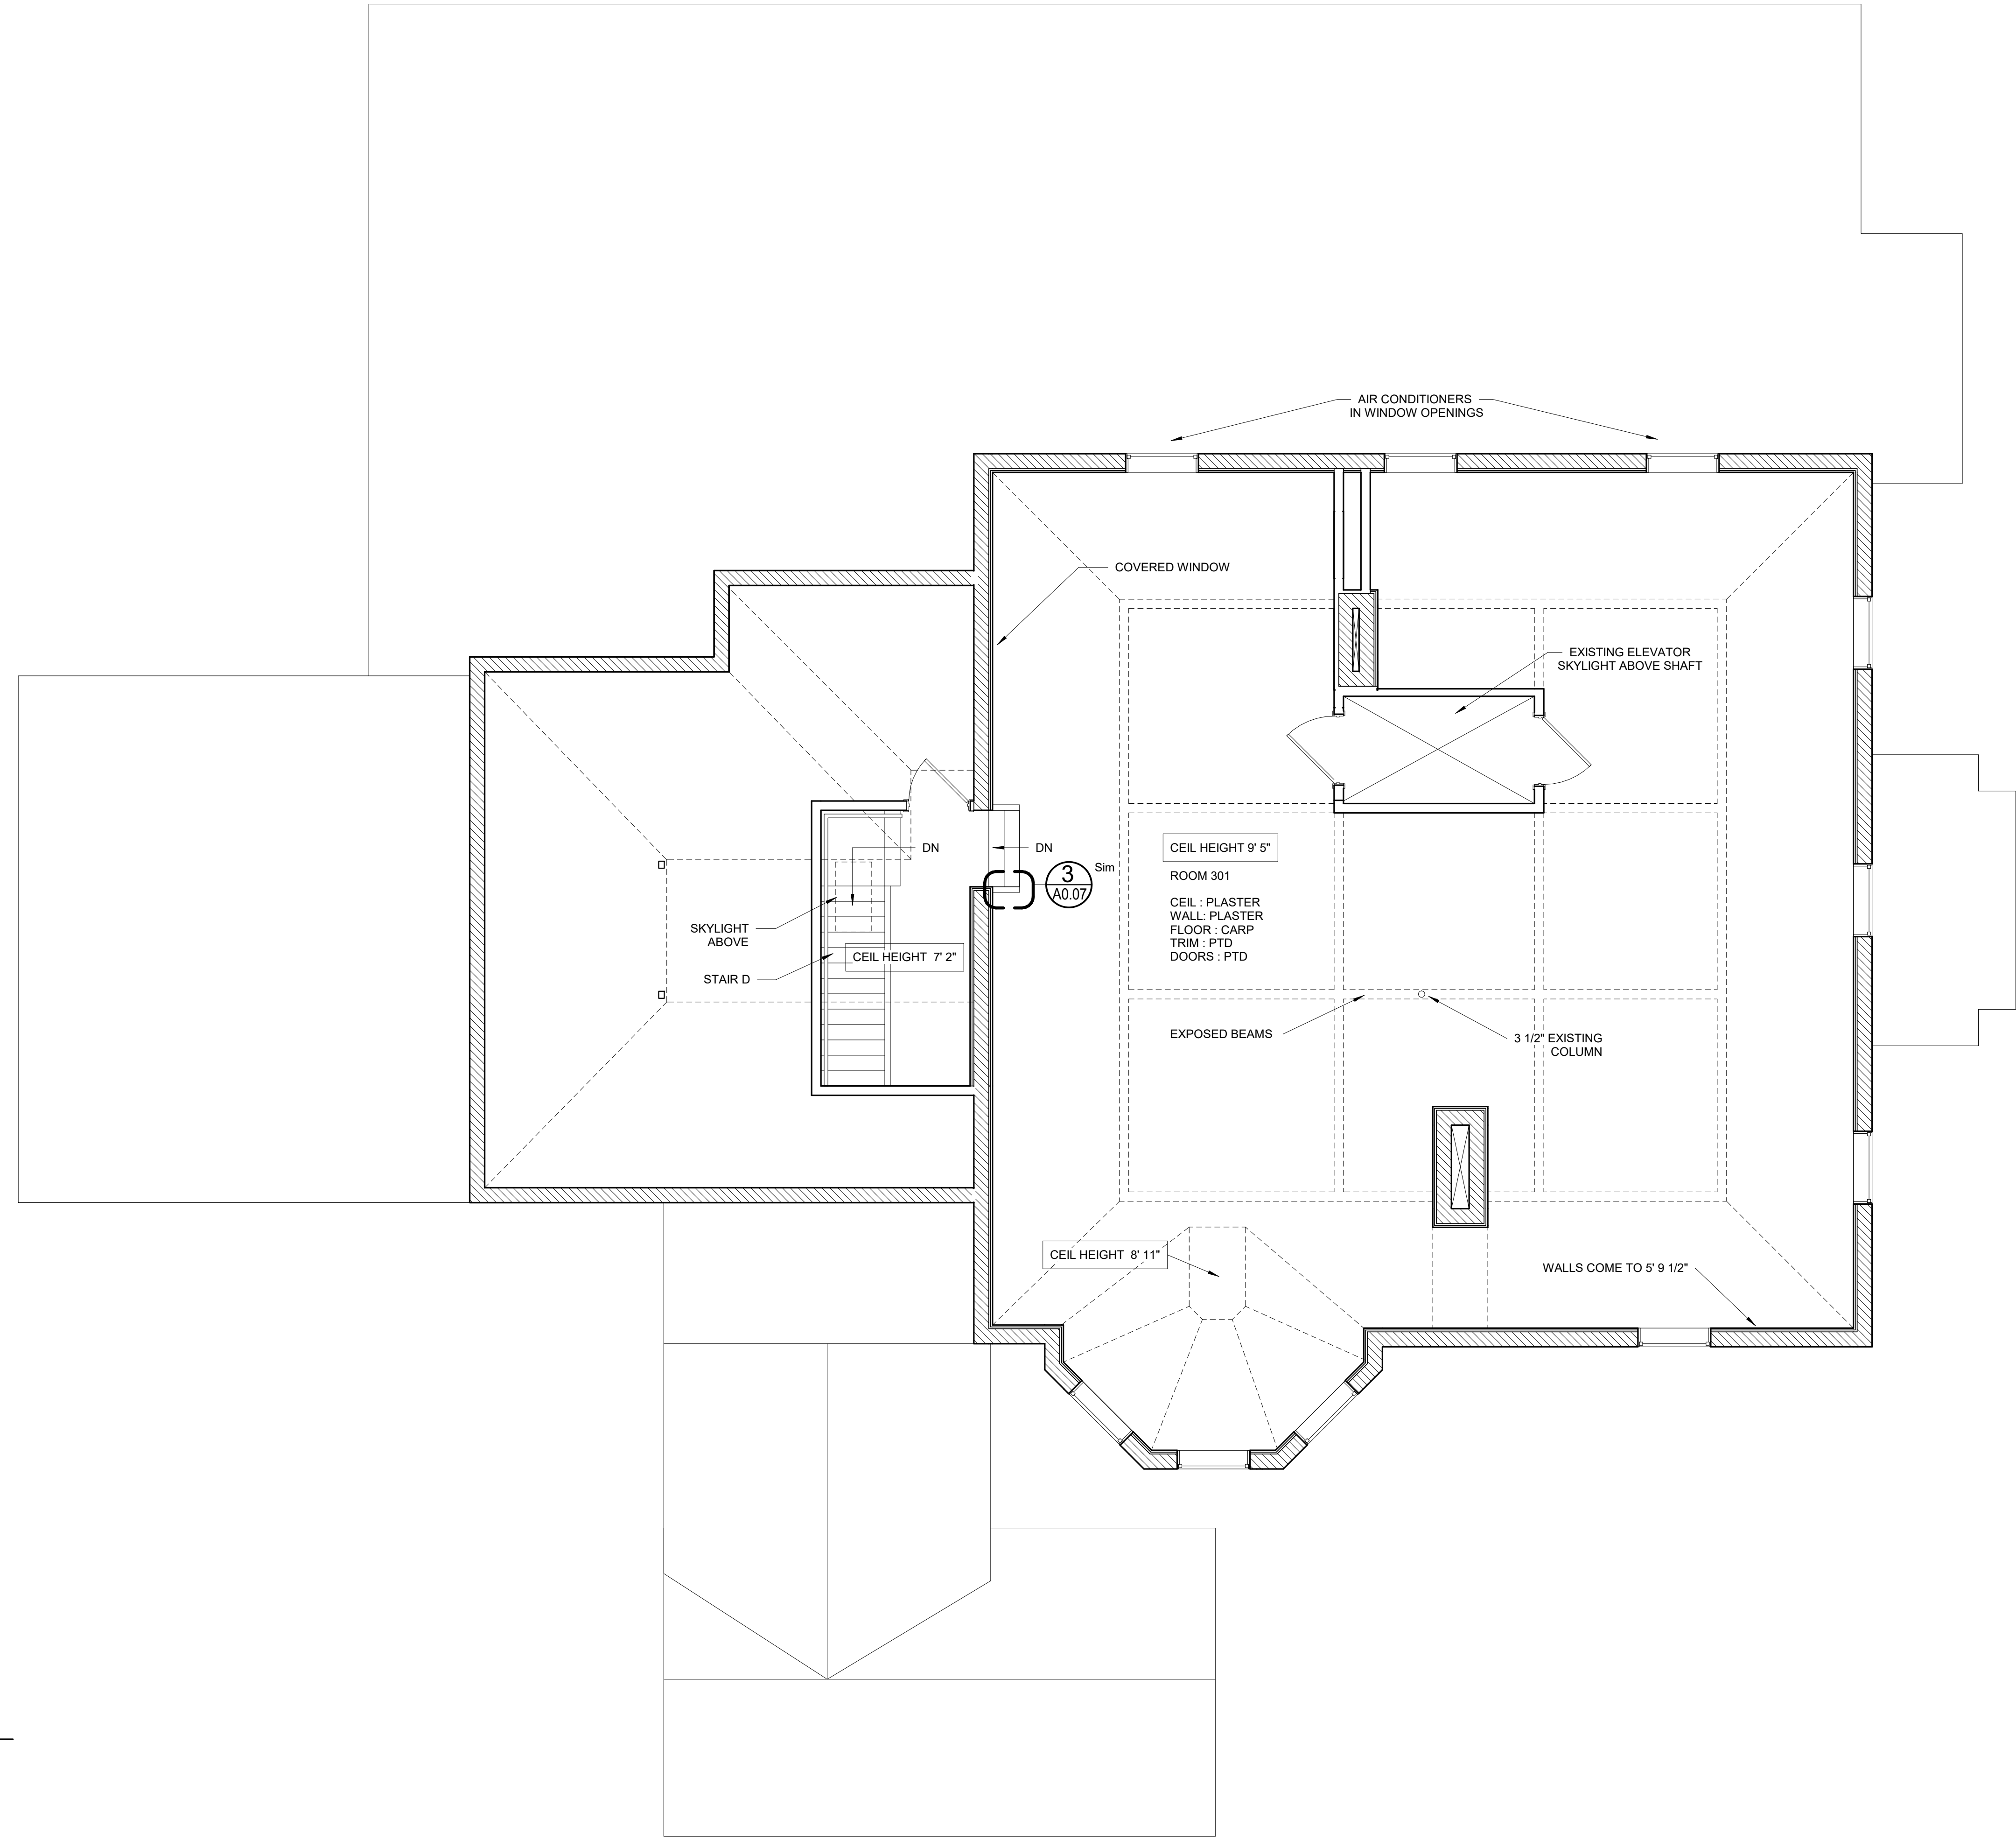

**1 | 3RD FLOOR - EXISTING**  
1/4" = 1'-0"

