


Prepared For:  
**747 CONGRESS  
LLC**

Consultant:  
**ARCHETYPE  
architects**  
48 Union Wharf Portland, Maine 04101  
(207) 772-6022 ARCHETYPE@ARCHETYPEPA.COM

Project:  
**THE FRANCIS**  
749 CONGRESS ST  
PORTLAND, ME 04102

Revisions:  
Date: **03 AUG 2016**  
Scale: **1/4" = 1'-0"**  
**EXISTING ROOF PLAN**

**A0.04**

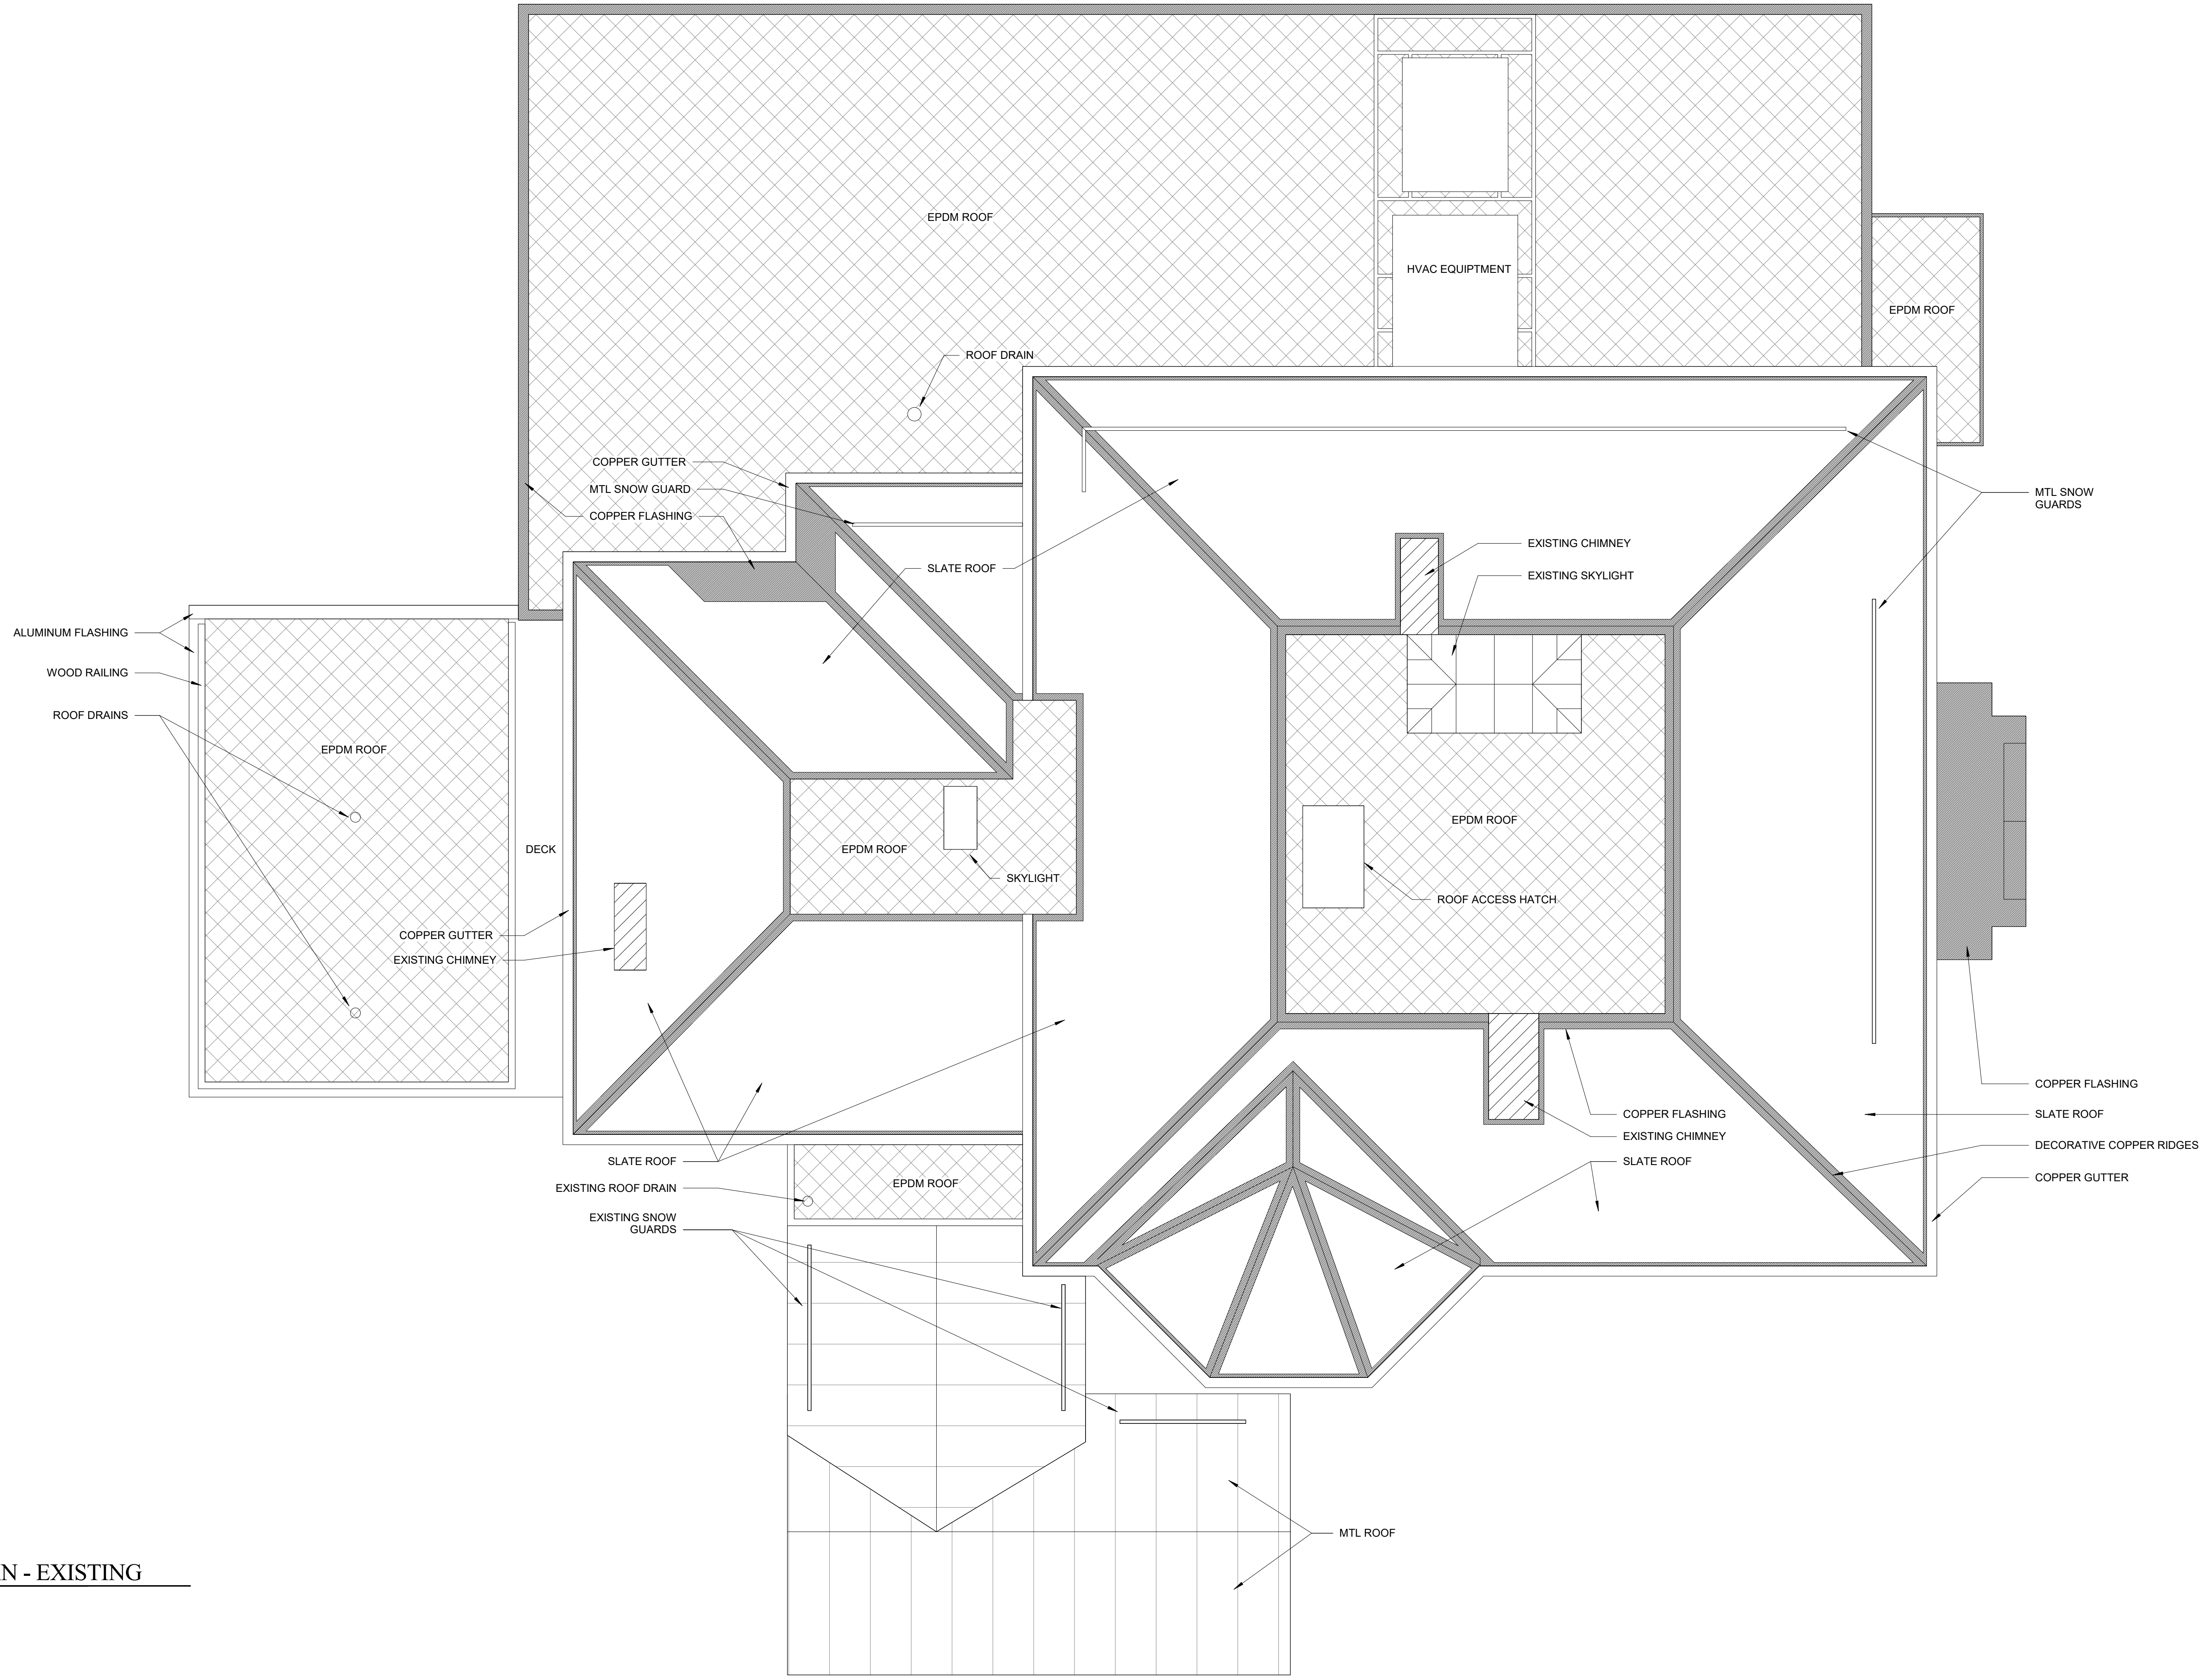

**1** | ROOF PLAN - EXISTING  
1/4" = 1'-0"