

Prepared For:
**747 CONGRESS
LLC**


Consultant:
**ARCHETYPE
architects**
48 Union Wharf Portland, Maine 04101
(207) 772-6022 ARCHETYPE@ARCHETYPE.COM

Project:
THE FRANCIS
749 CONGRESS ST
PORTLAND, ME 04102

Revisions:	2	01 AUG 2016	Addendum 2
	3	03 AUG 2016	Addendum 3

Date: **03 AUG 2016**
Scale: **1/4" = 1'-0"**
NEW ROOF PLAN

A1.04

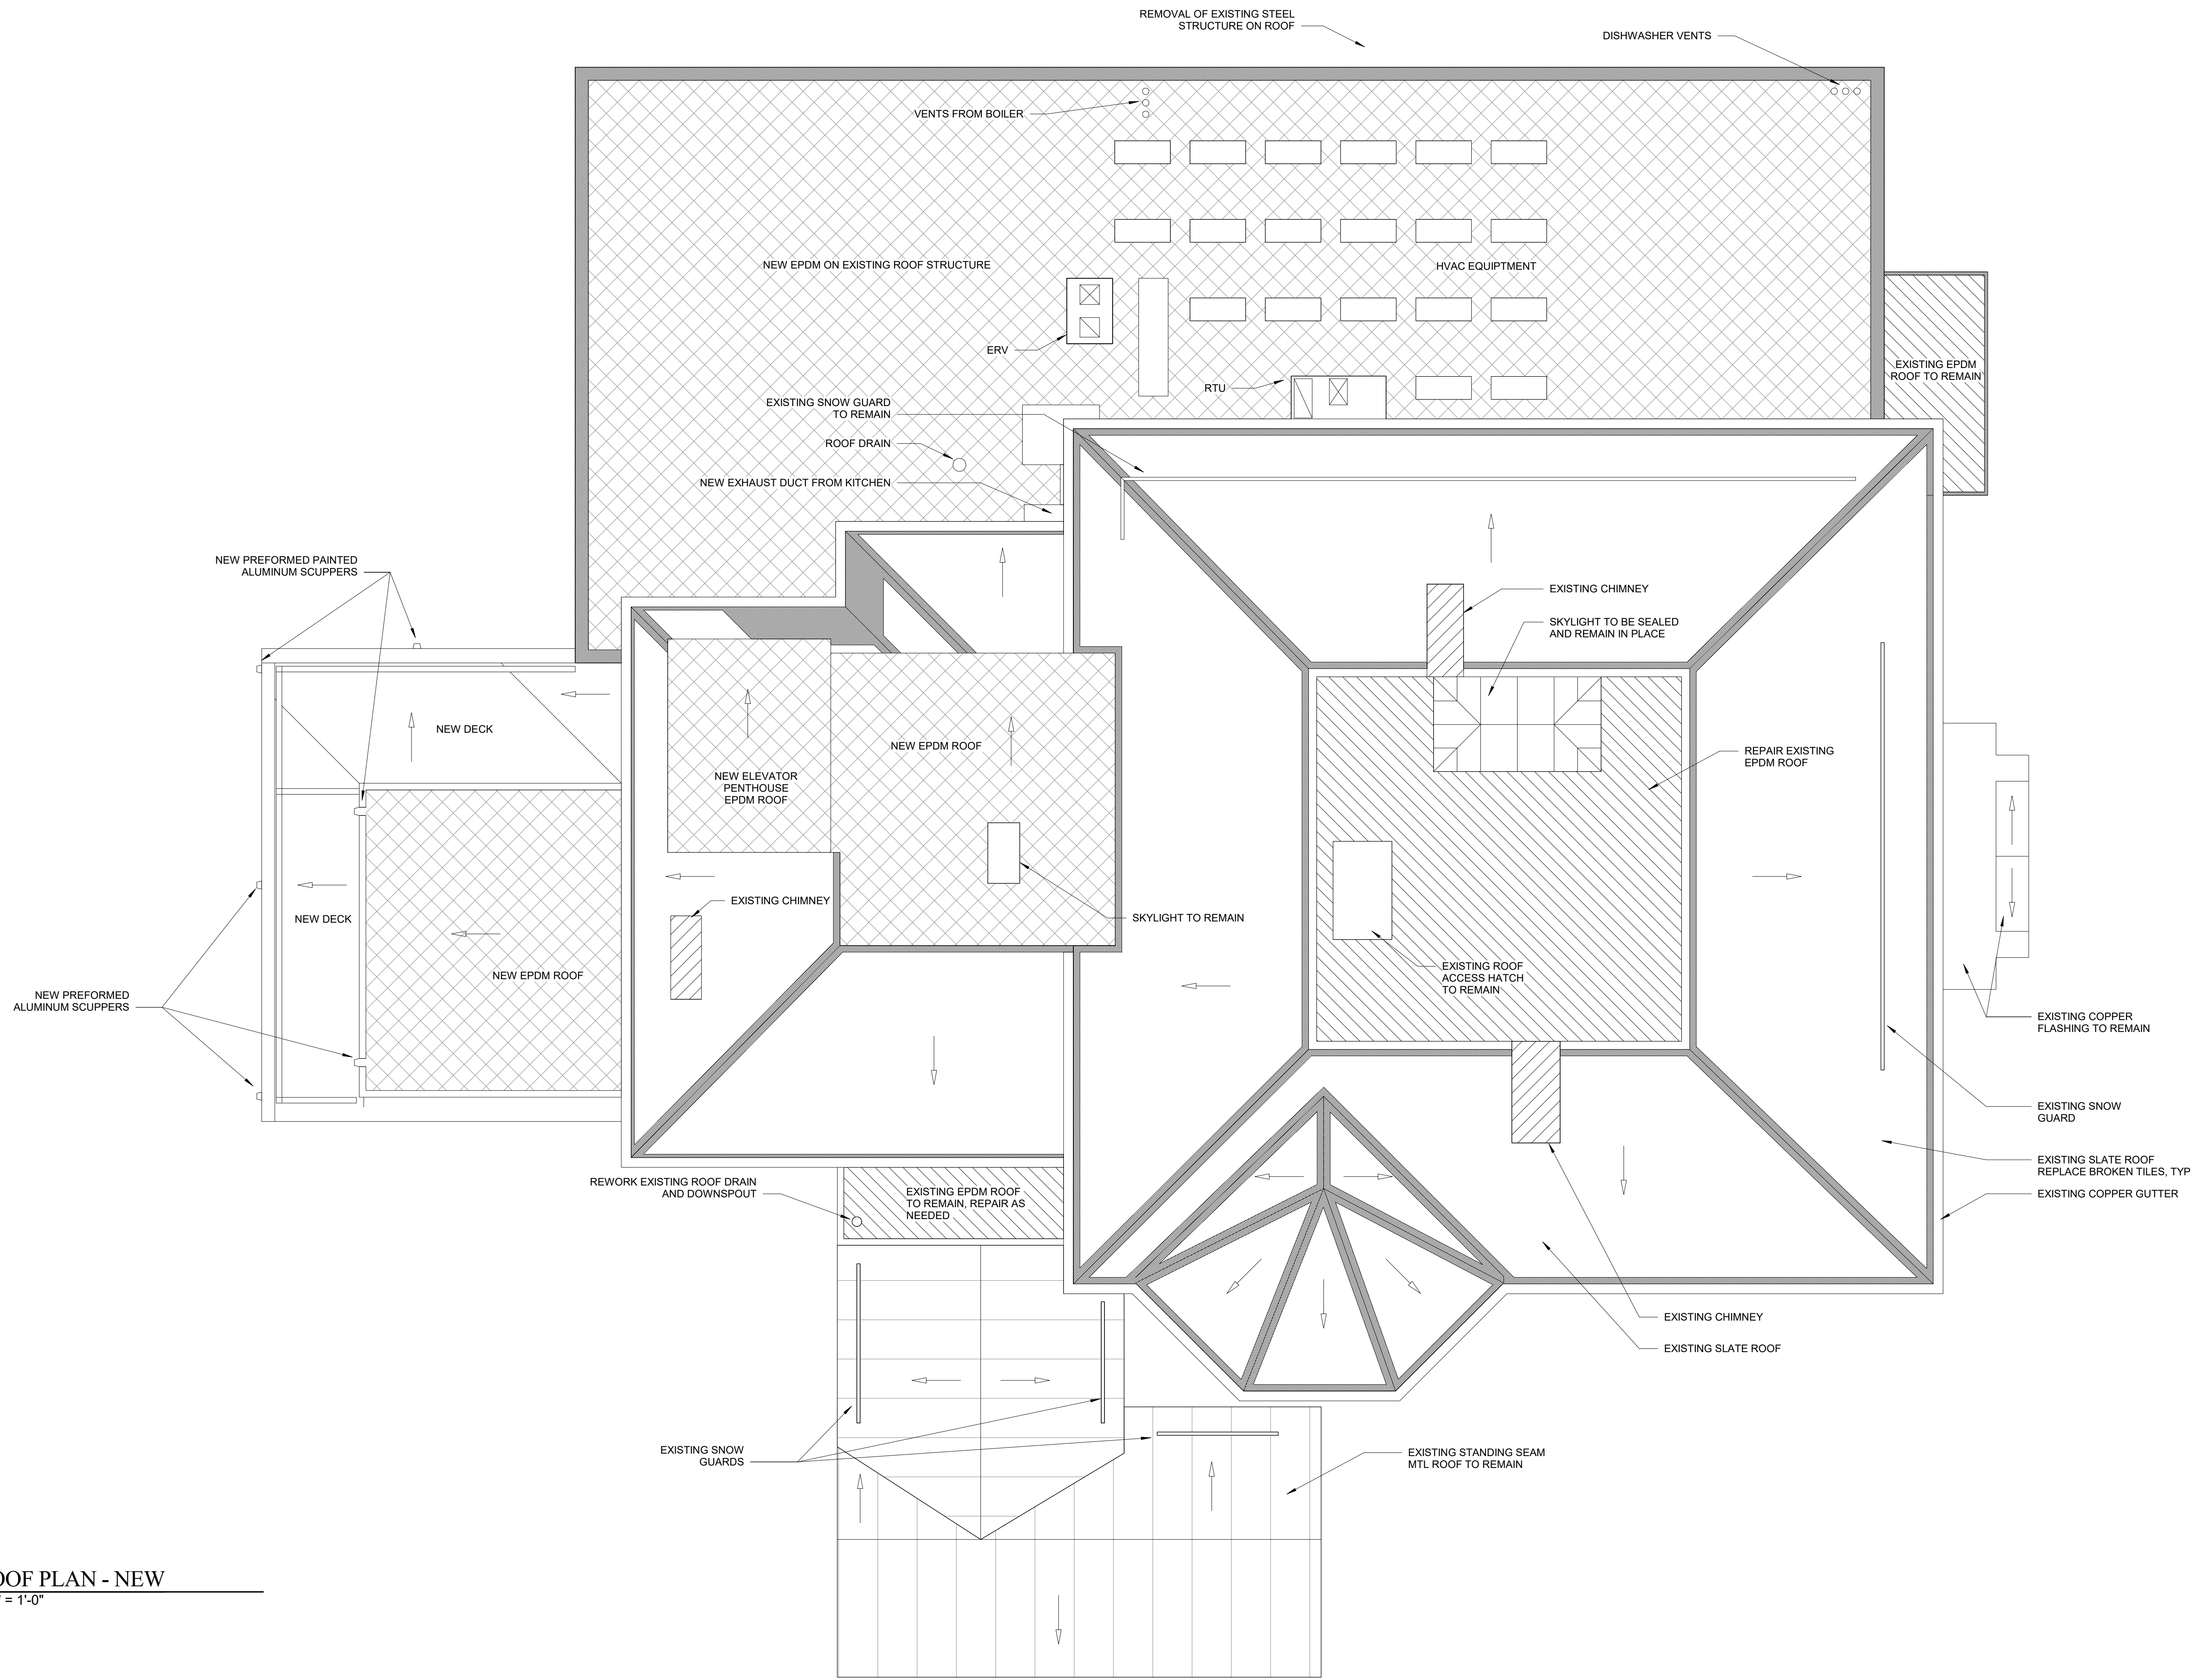

3 | ROOF PLAN - NEW

1/4" = 1'-0"

