

747 CONGRESS  
LLC

Prepared For:

Consultant:

ARCHETYPE  
architects  
48 Union Wharf Portland, Maine 04101  
(207) 772-6022 ARCHETYPE@ARCHETYPEPA.COM

Architect:

THE FRANCIS

Project:


749 CONGRESS ST  
PORTLAND, ME 04102

Revisions:  
3 03 AUG 2016  
Addendum 3  
2016


Date:  
03 AUG 2016

A2.02


Scale: As indicated  
NEW BUILDING  
ELEVATIONS

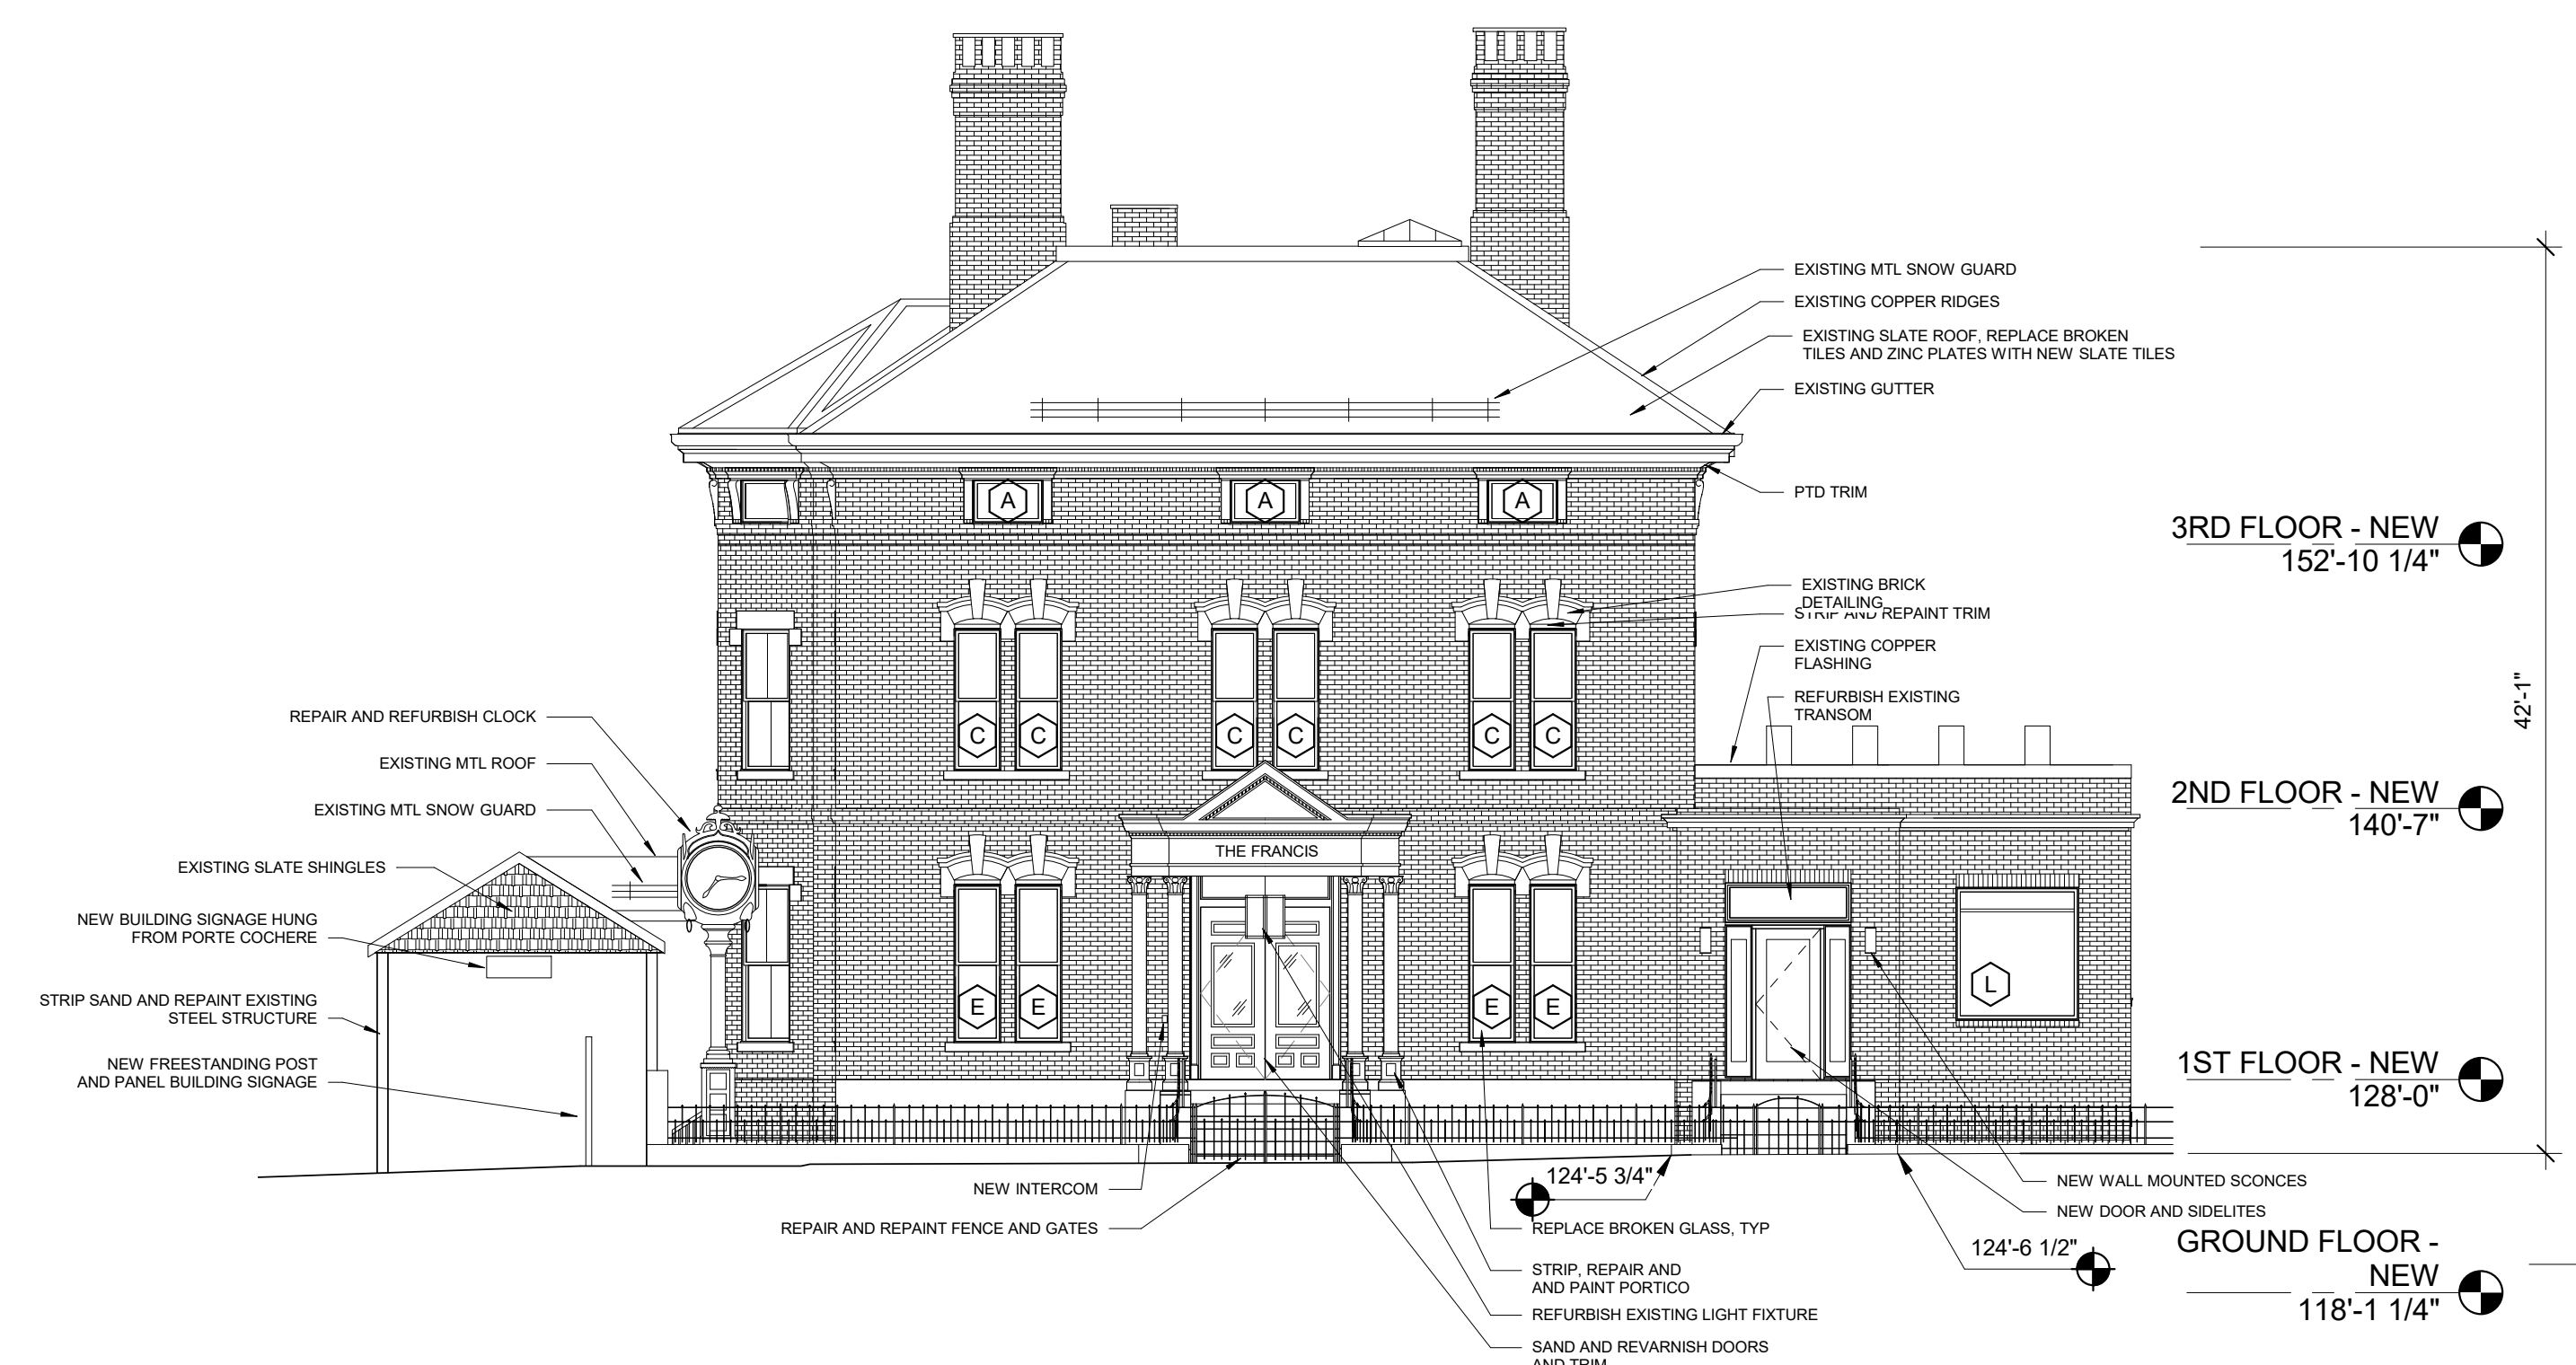


1 | NEW SOUTH ELEVATION  
1/8" = 1'-0"

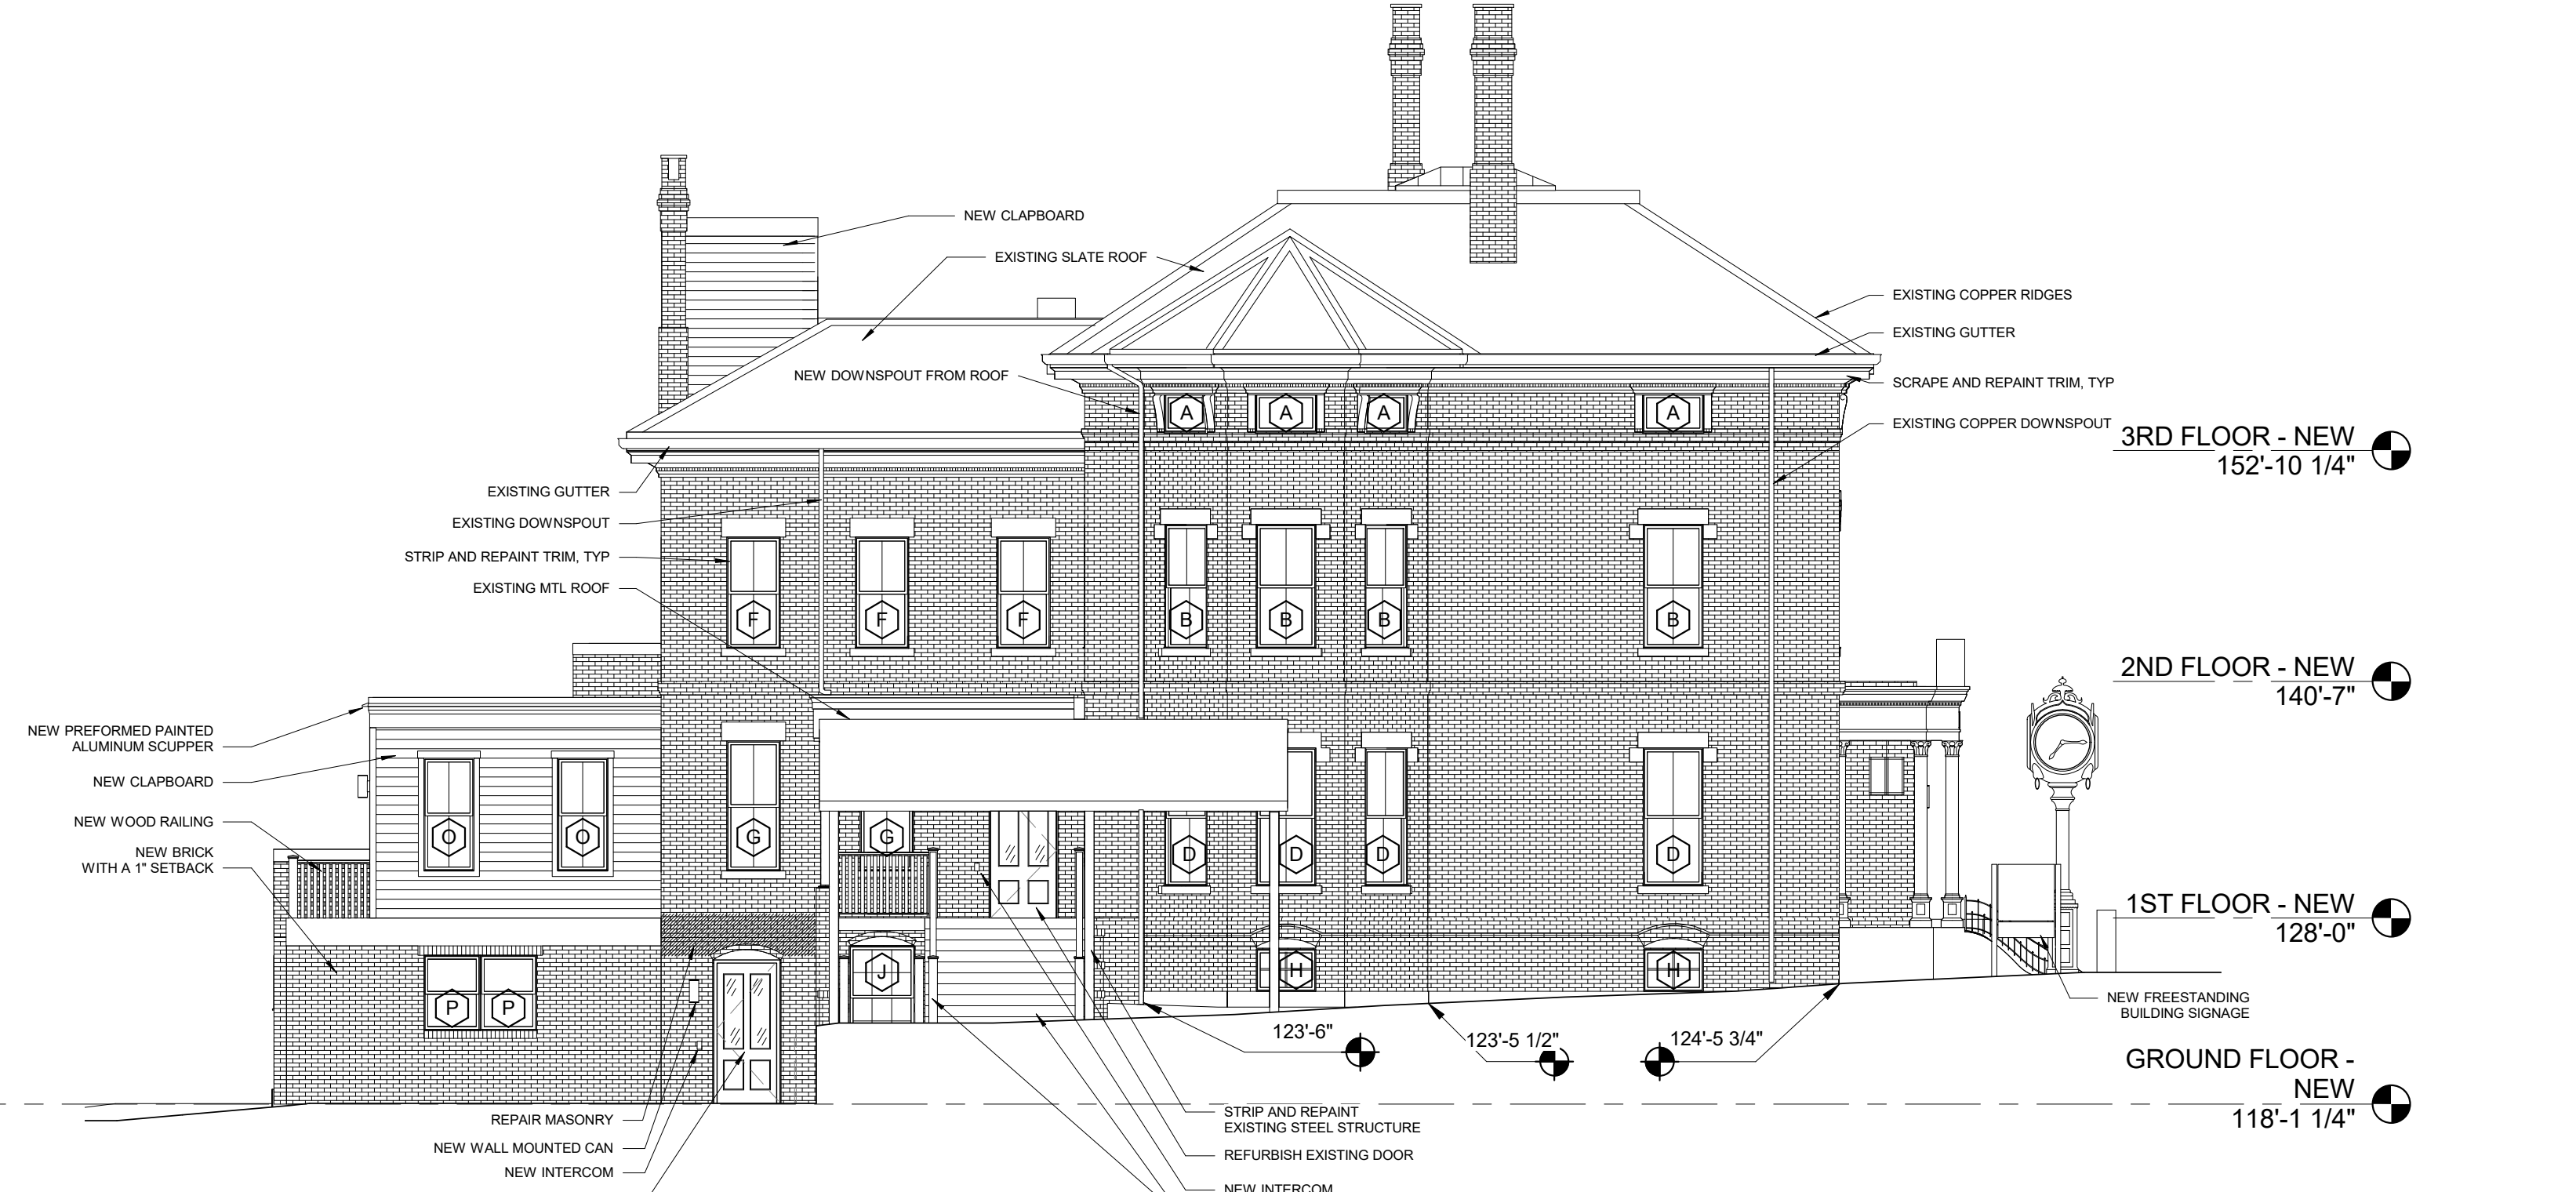

2 | NEW WEST ELEVATION  
1/8" = 1'-0"

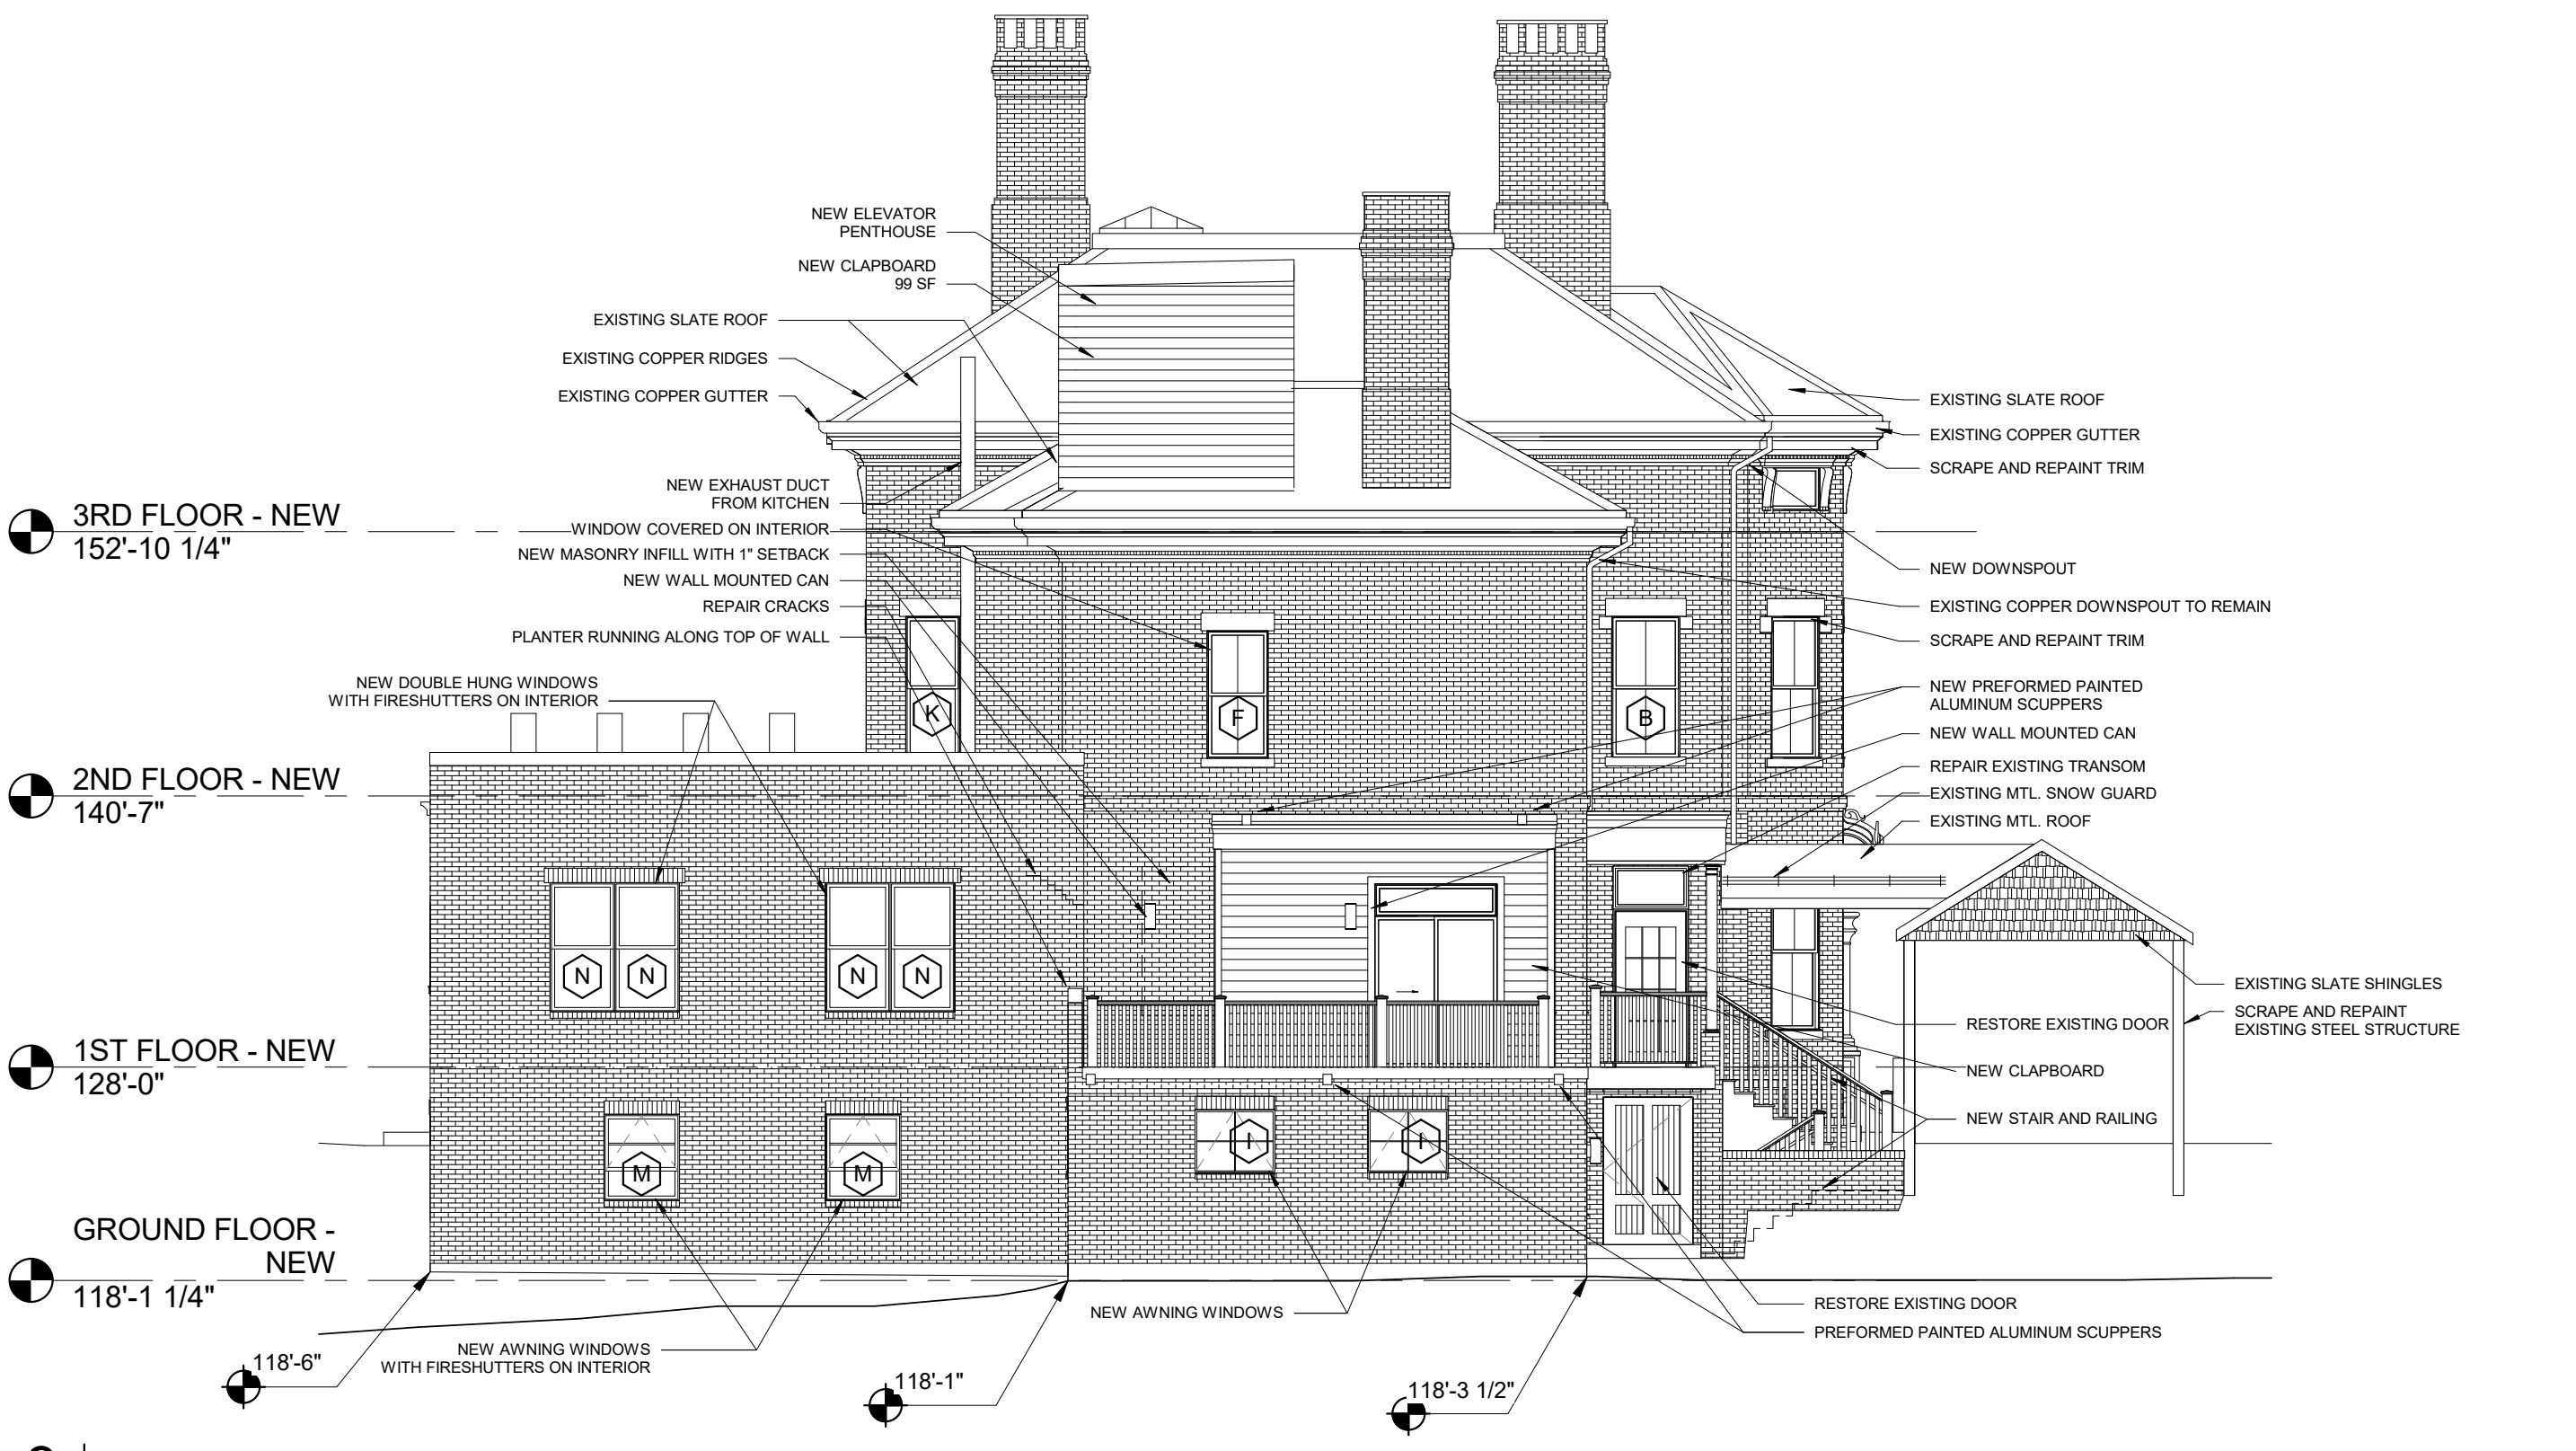

3 | NEW NORTH ELEVATION  
1/8" = 1'-0"

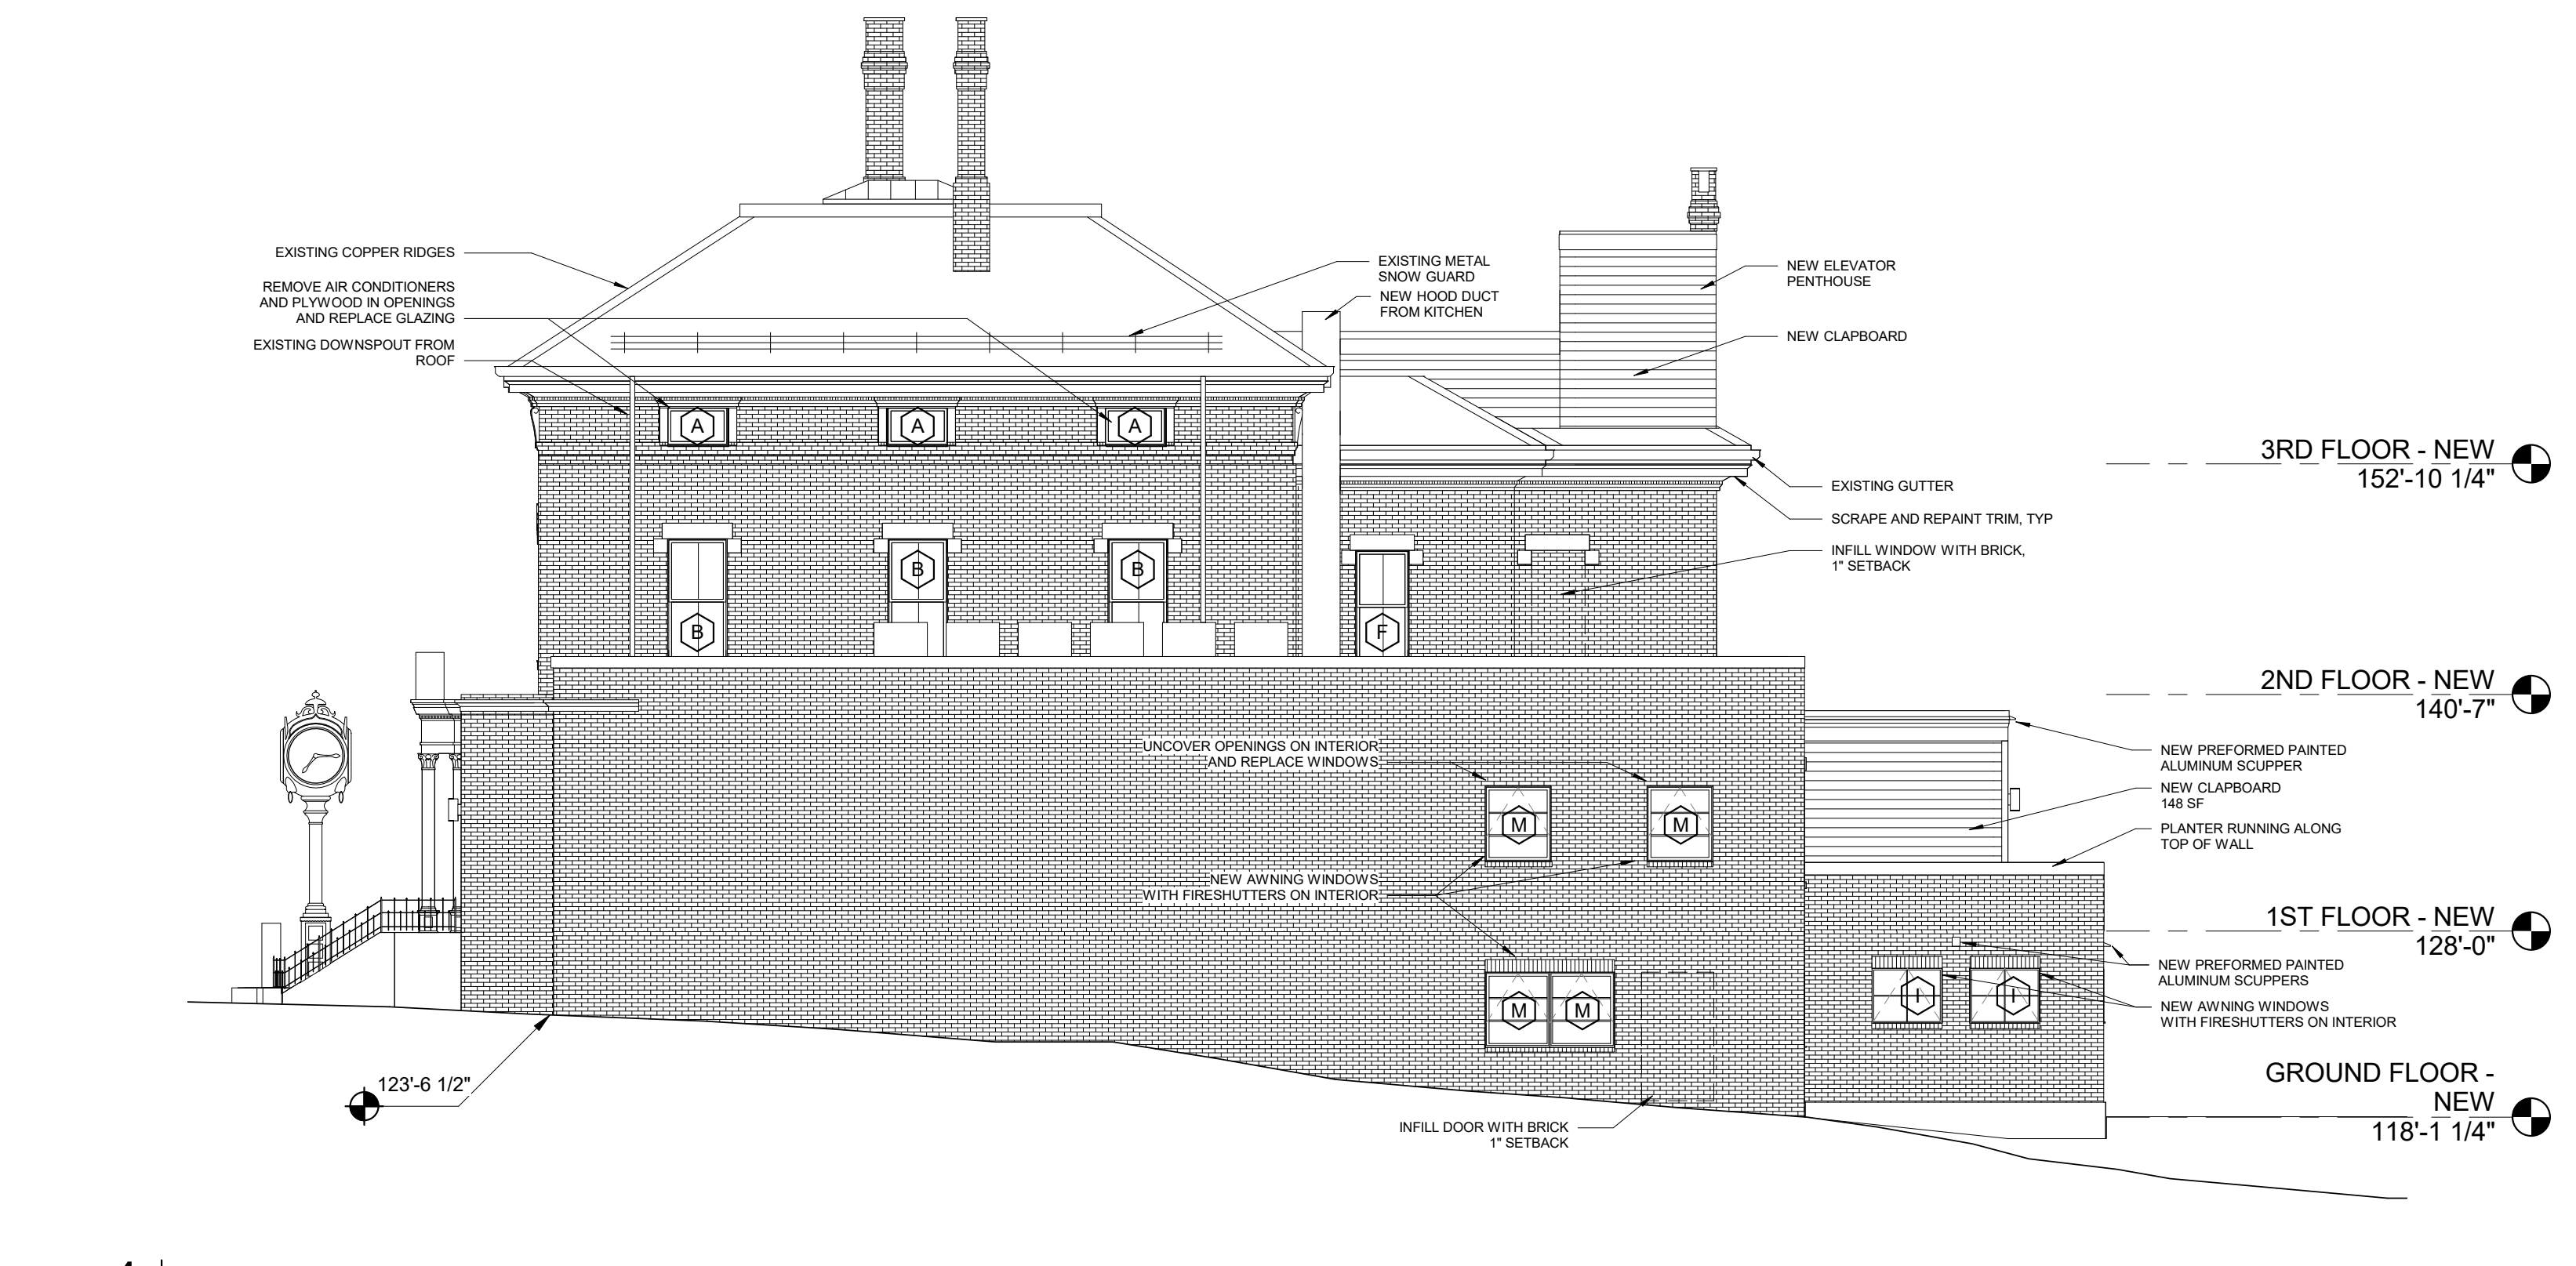

4 | NEW EAST ELEVATION  
1/8" = 1'-0"

GENERAL NOTES:  
1. AVERAGE GRADE BY DEFINITION:  
118.5' + 118.1' + 118.3' + 123.5' + 123.5'  
+ 124.5' + 124.5' + 124.5' + 123.5' = 1,098.9 / 9 =  
122' 1-1/4" (AVERAGE GRADE)  
1ST FLOOR ELEVATION 128' (5' 10-3/4" FROM GRADE)

