
ate: 7/18/2016

F) (

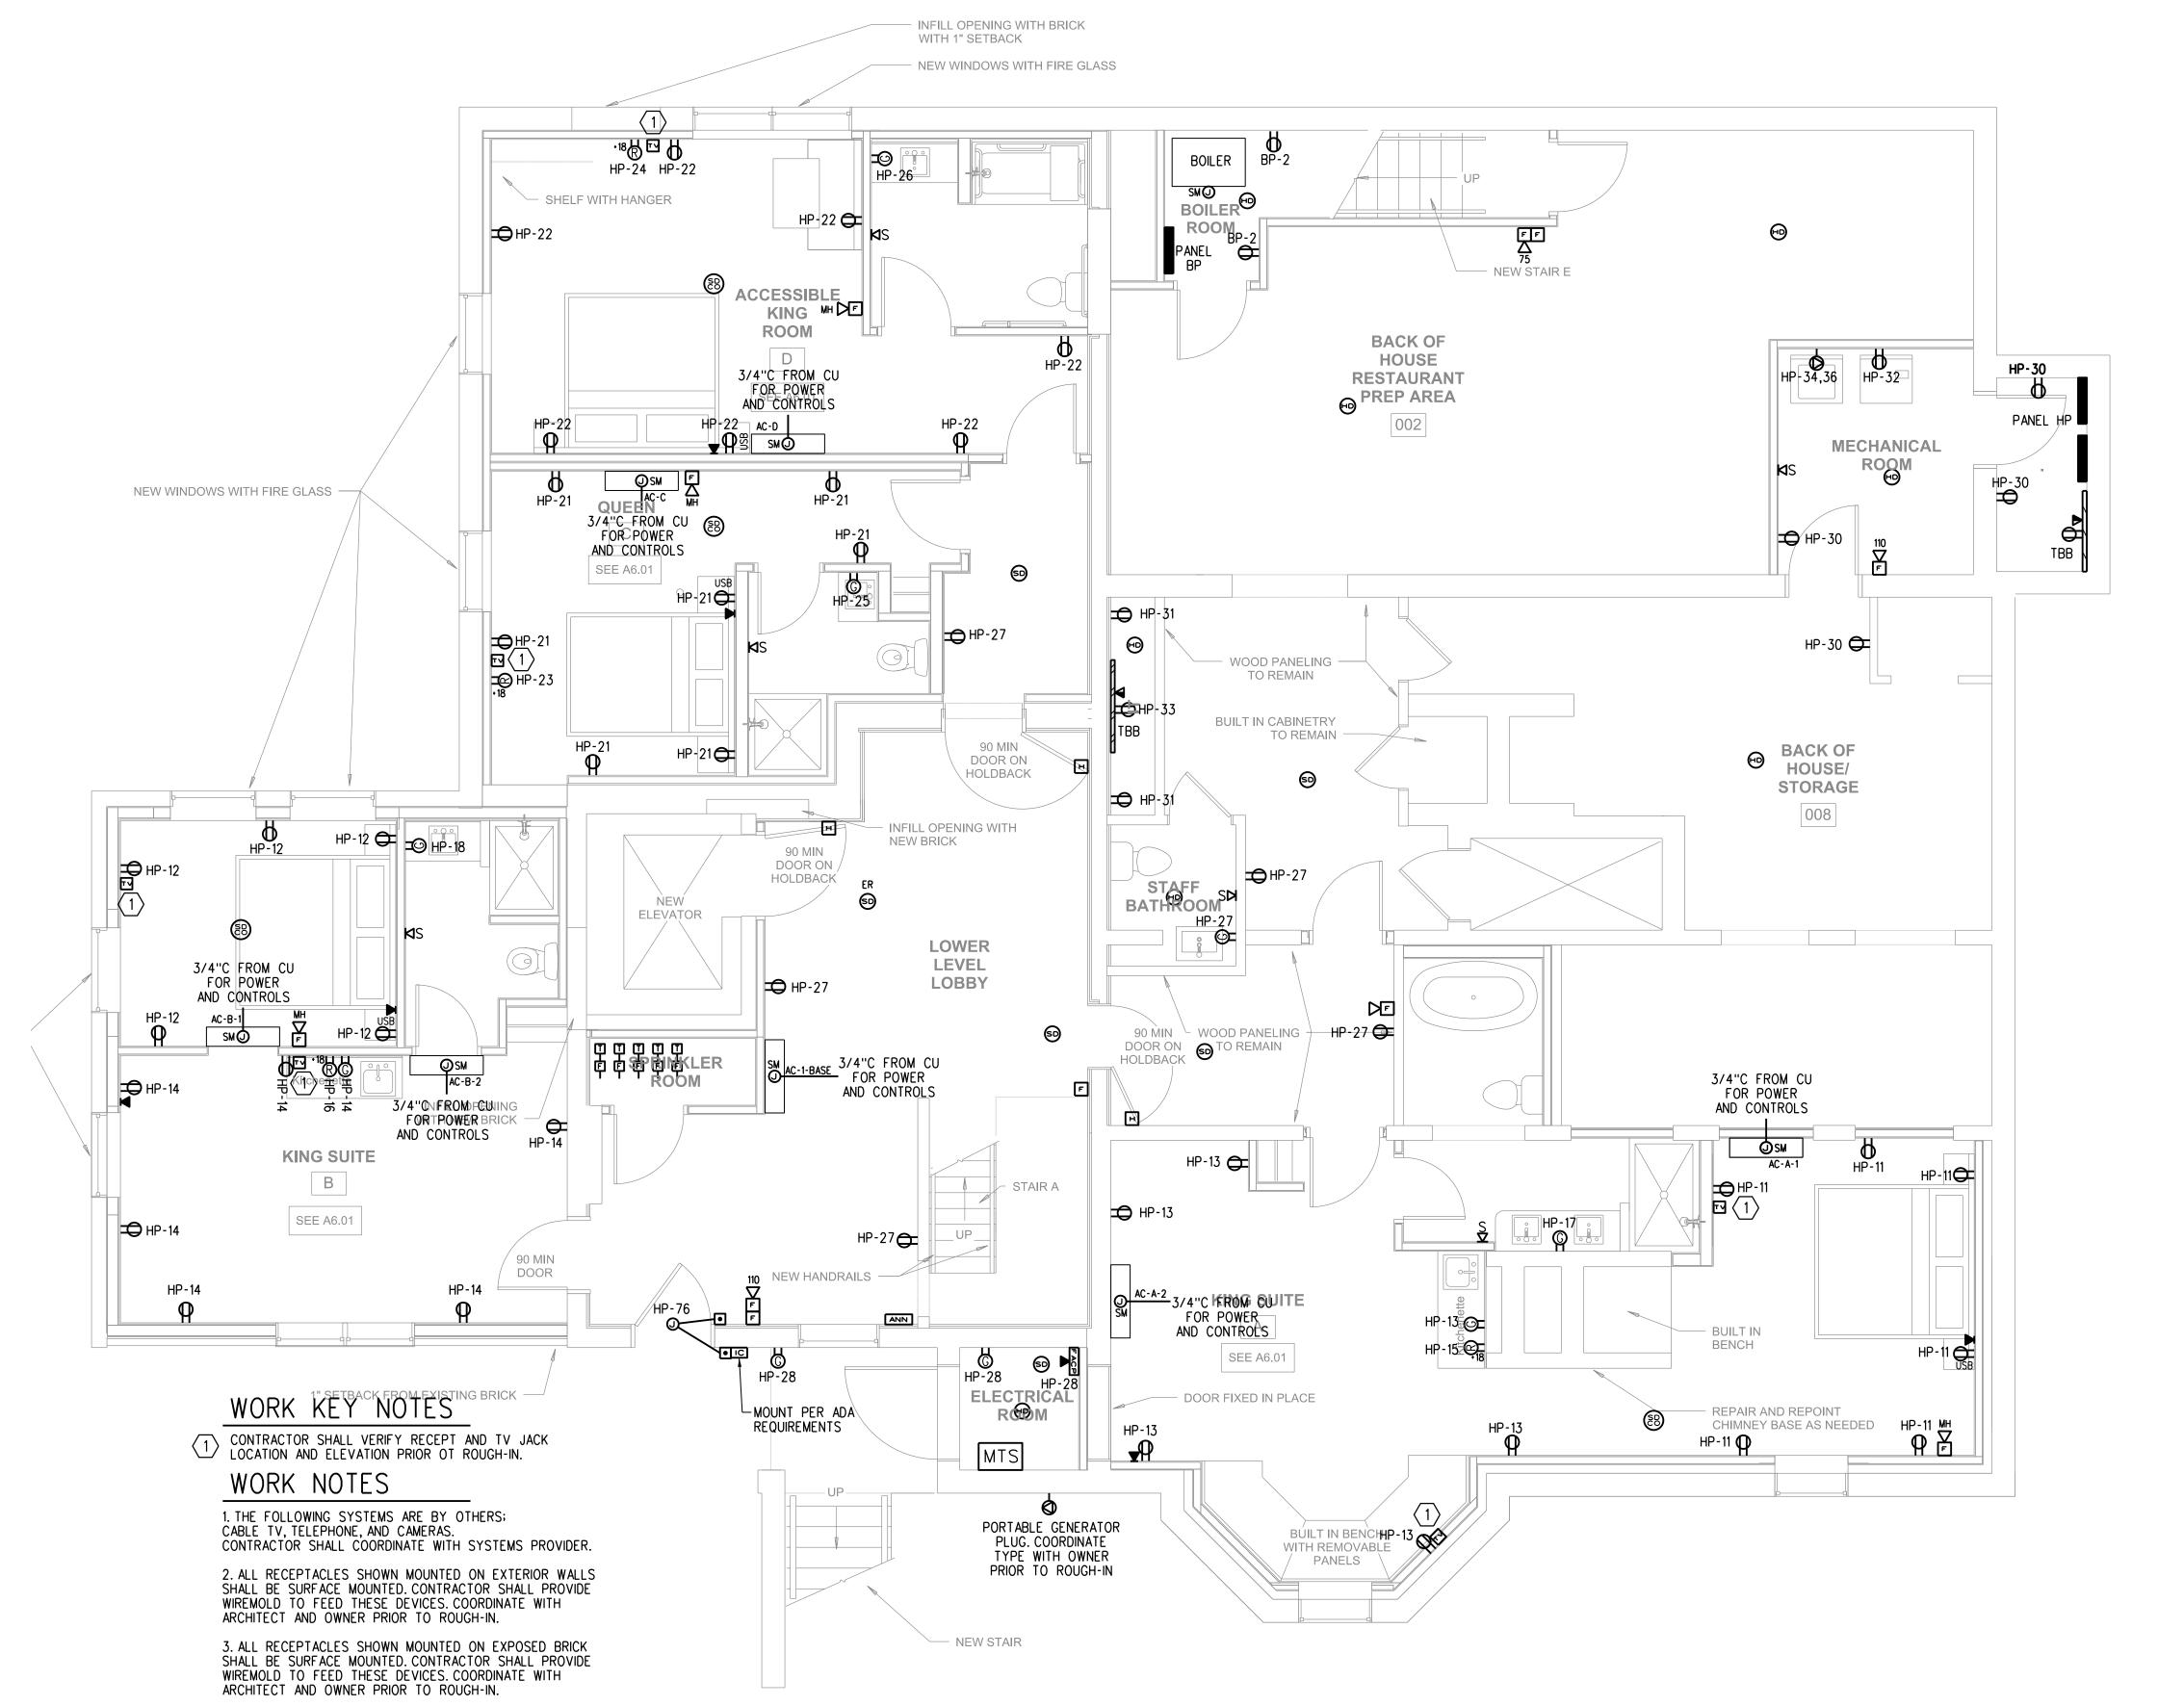

GROUND FLOOR PLAN

SCALE: 1/4"=1'-0"