

Prepared For:
**747 CONGRESS
LLC**

Consultant:

ARCHETYPE
architects
48 Union Wharf Portland, Maine 04101
(207) 772-6022 ARCHETYPE@ARCHETYPEPA.COM

Architect:


Project:
THE FRANCIS

749 CONGRESS ST
PORTLAND, ME 04102


Revisions:
3 08-03-20 ADDENDUM 03
16
4 09-23-20 ADDENDUM 04
16

Date: 07 OCT 2016
Scale: As indicated
**NEW BUILDING
ELEVATIONS**


A2.02

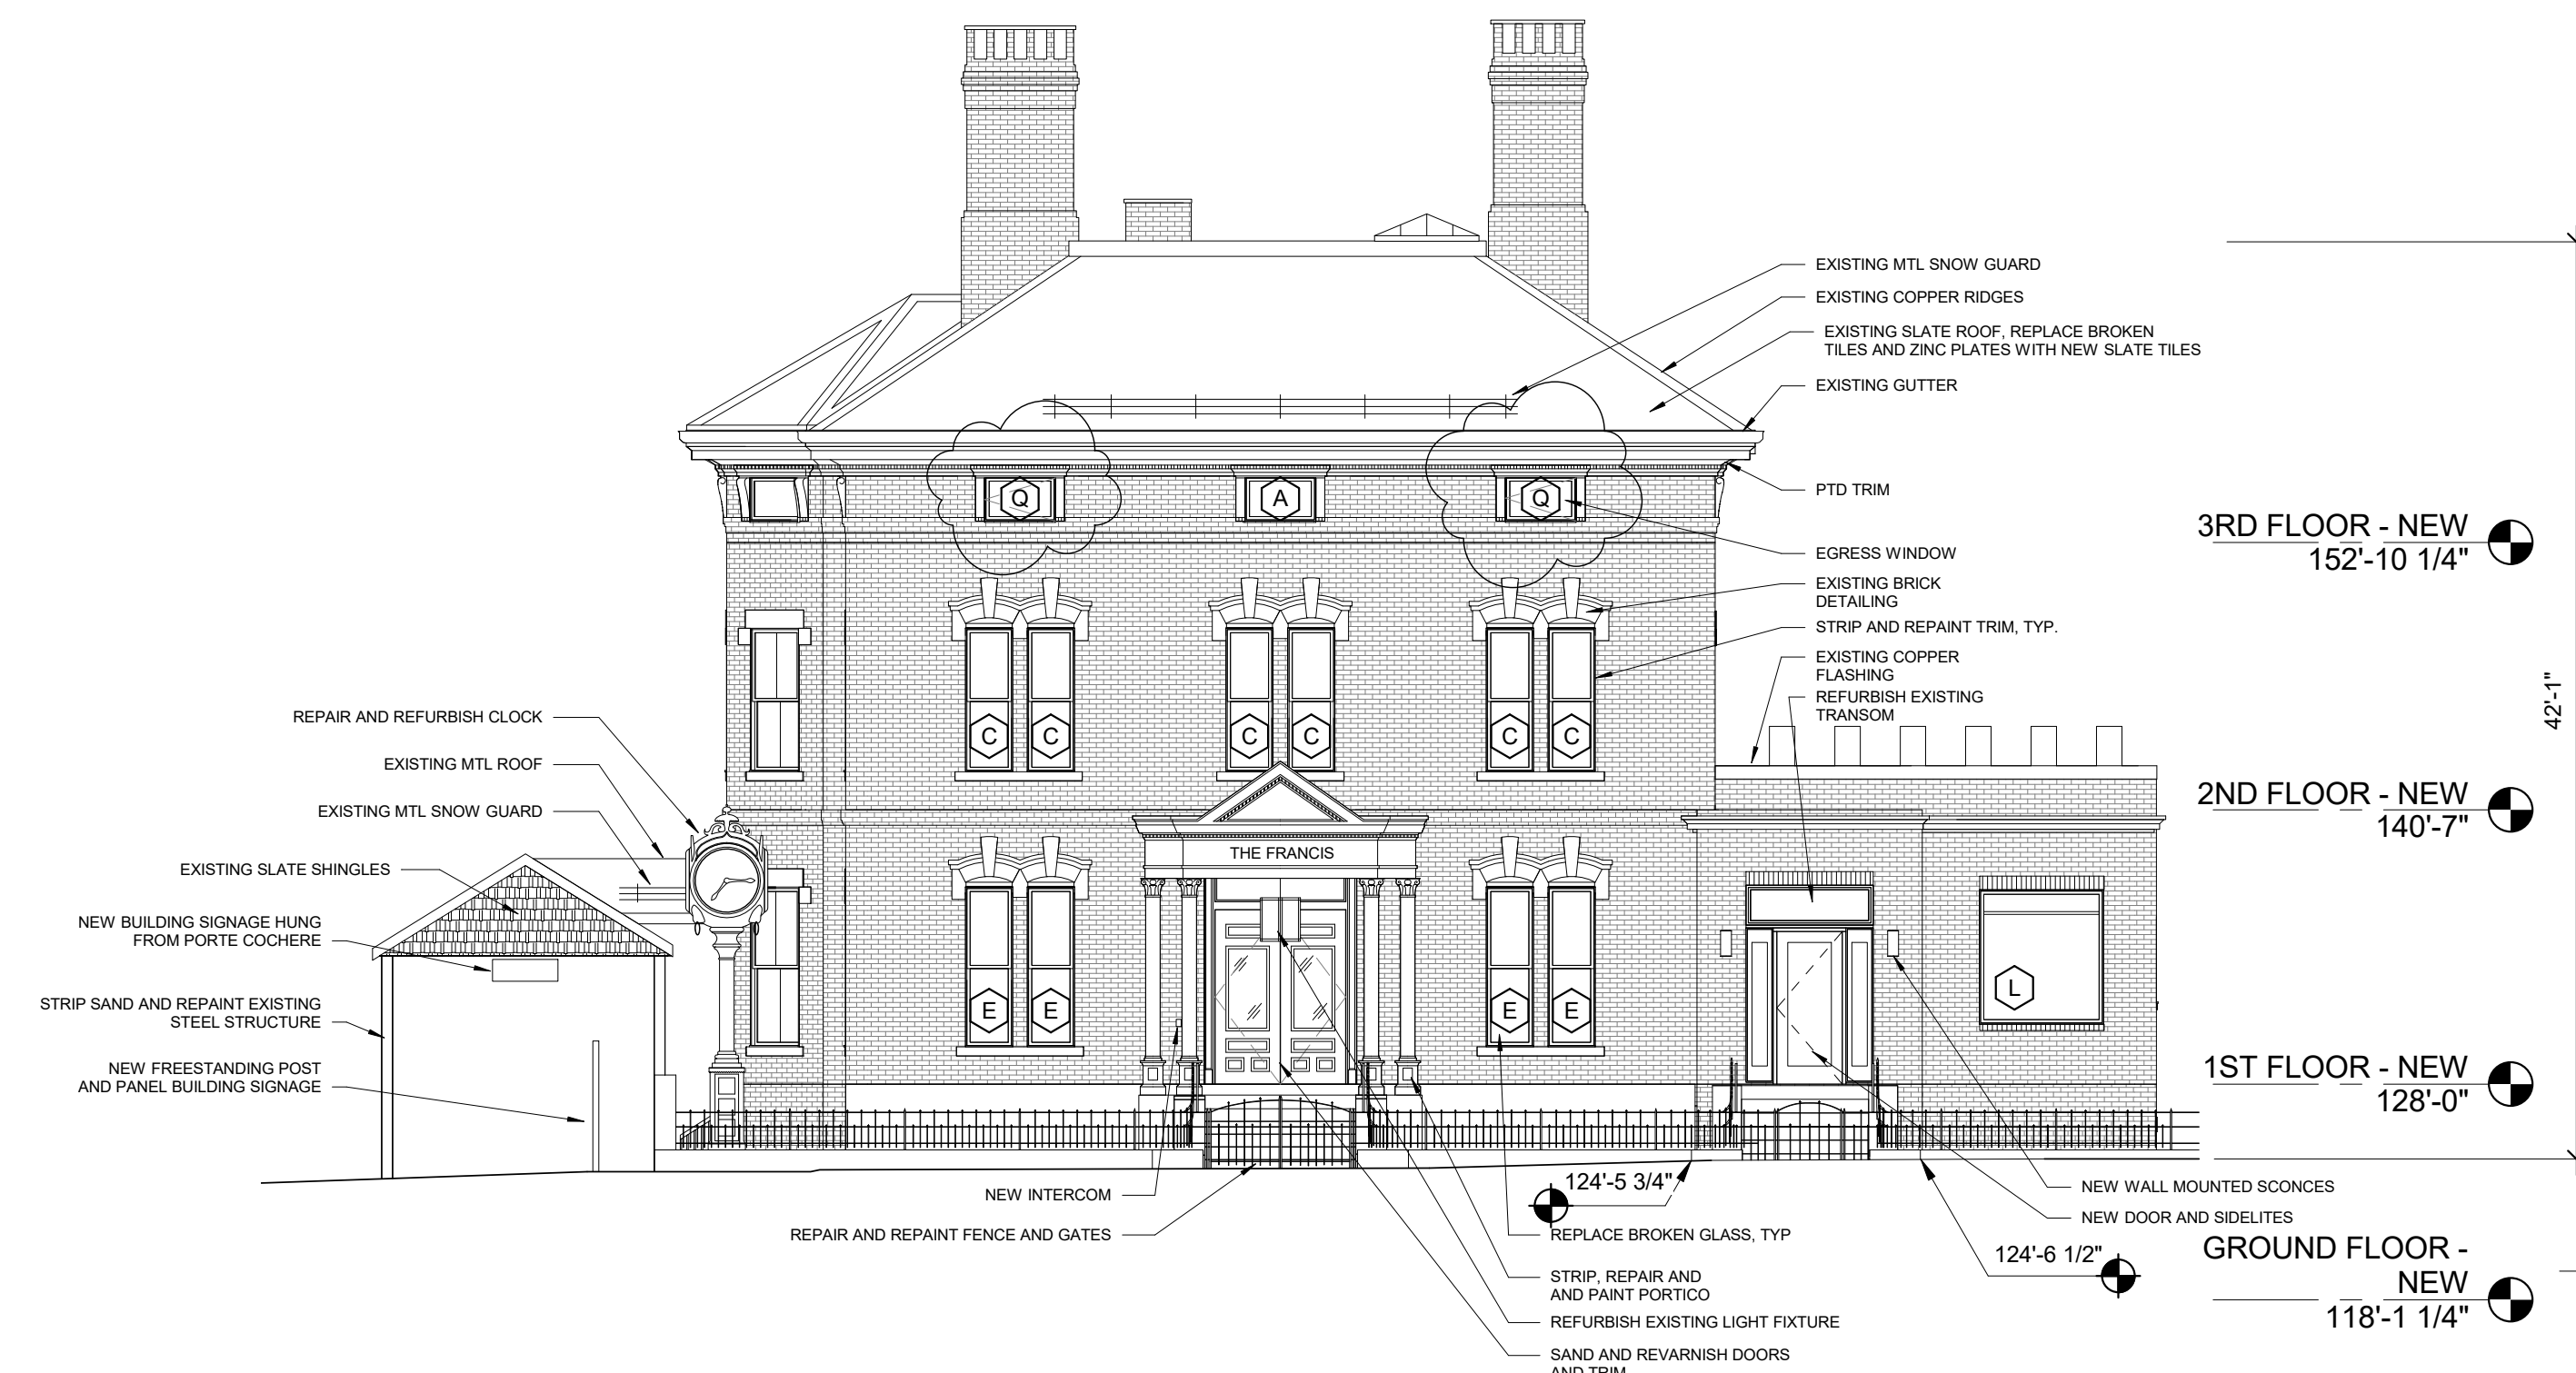


1 | NEW SOUTH ELEVATION
1/8" = 1'-0"

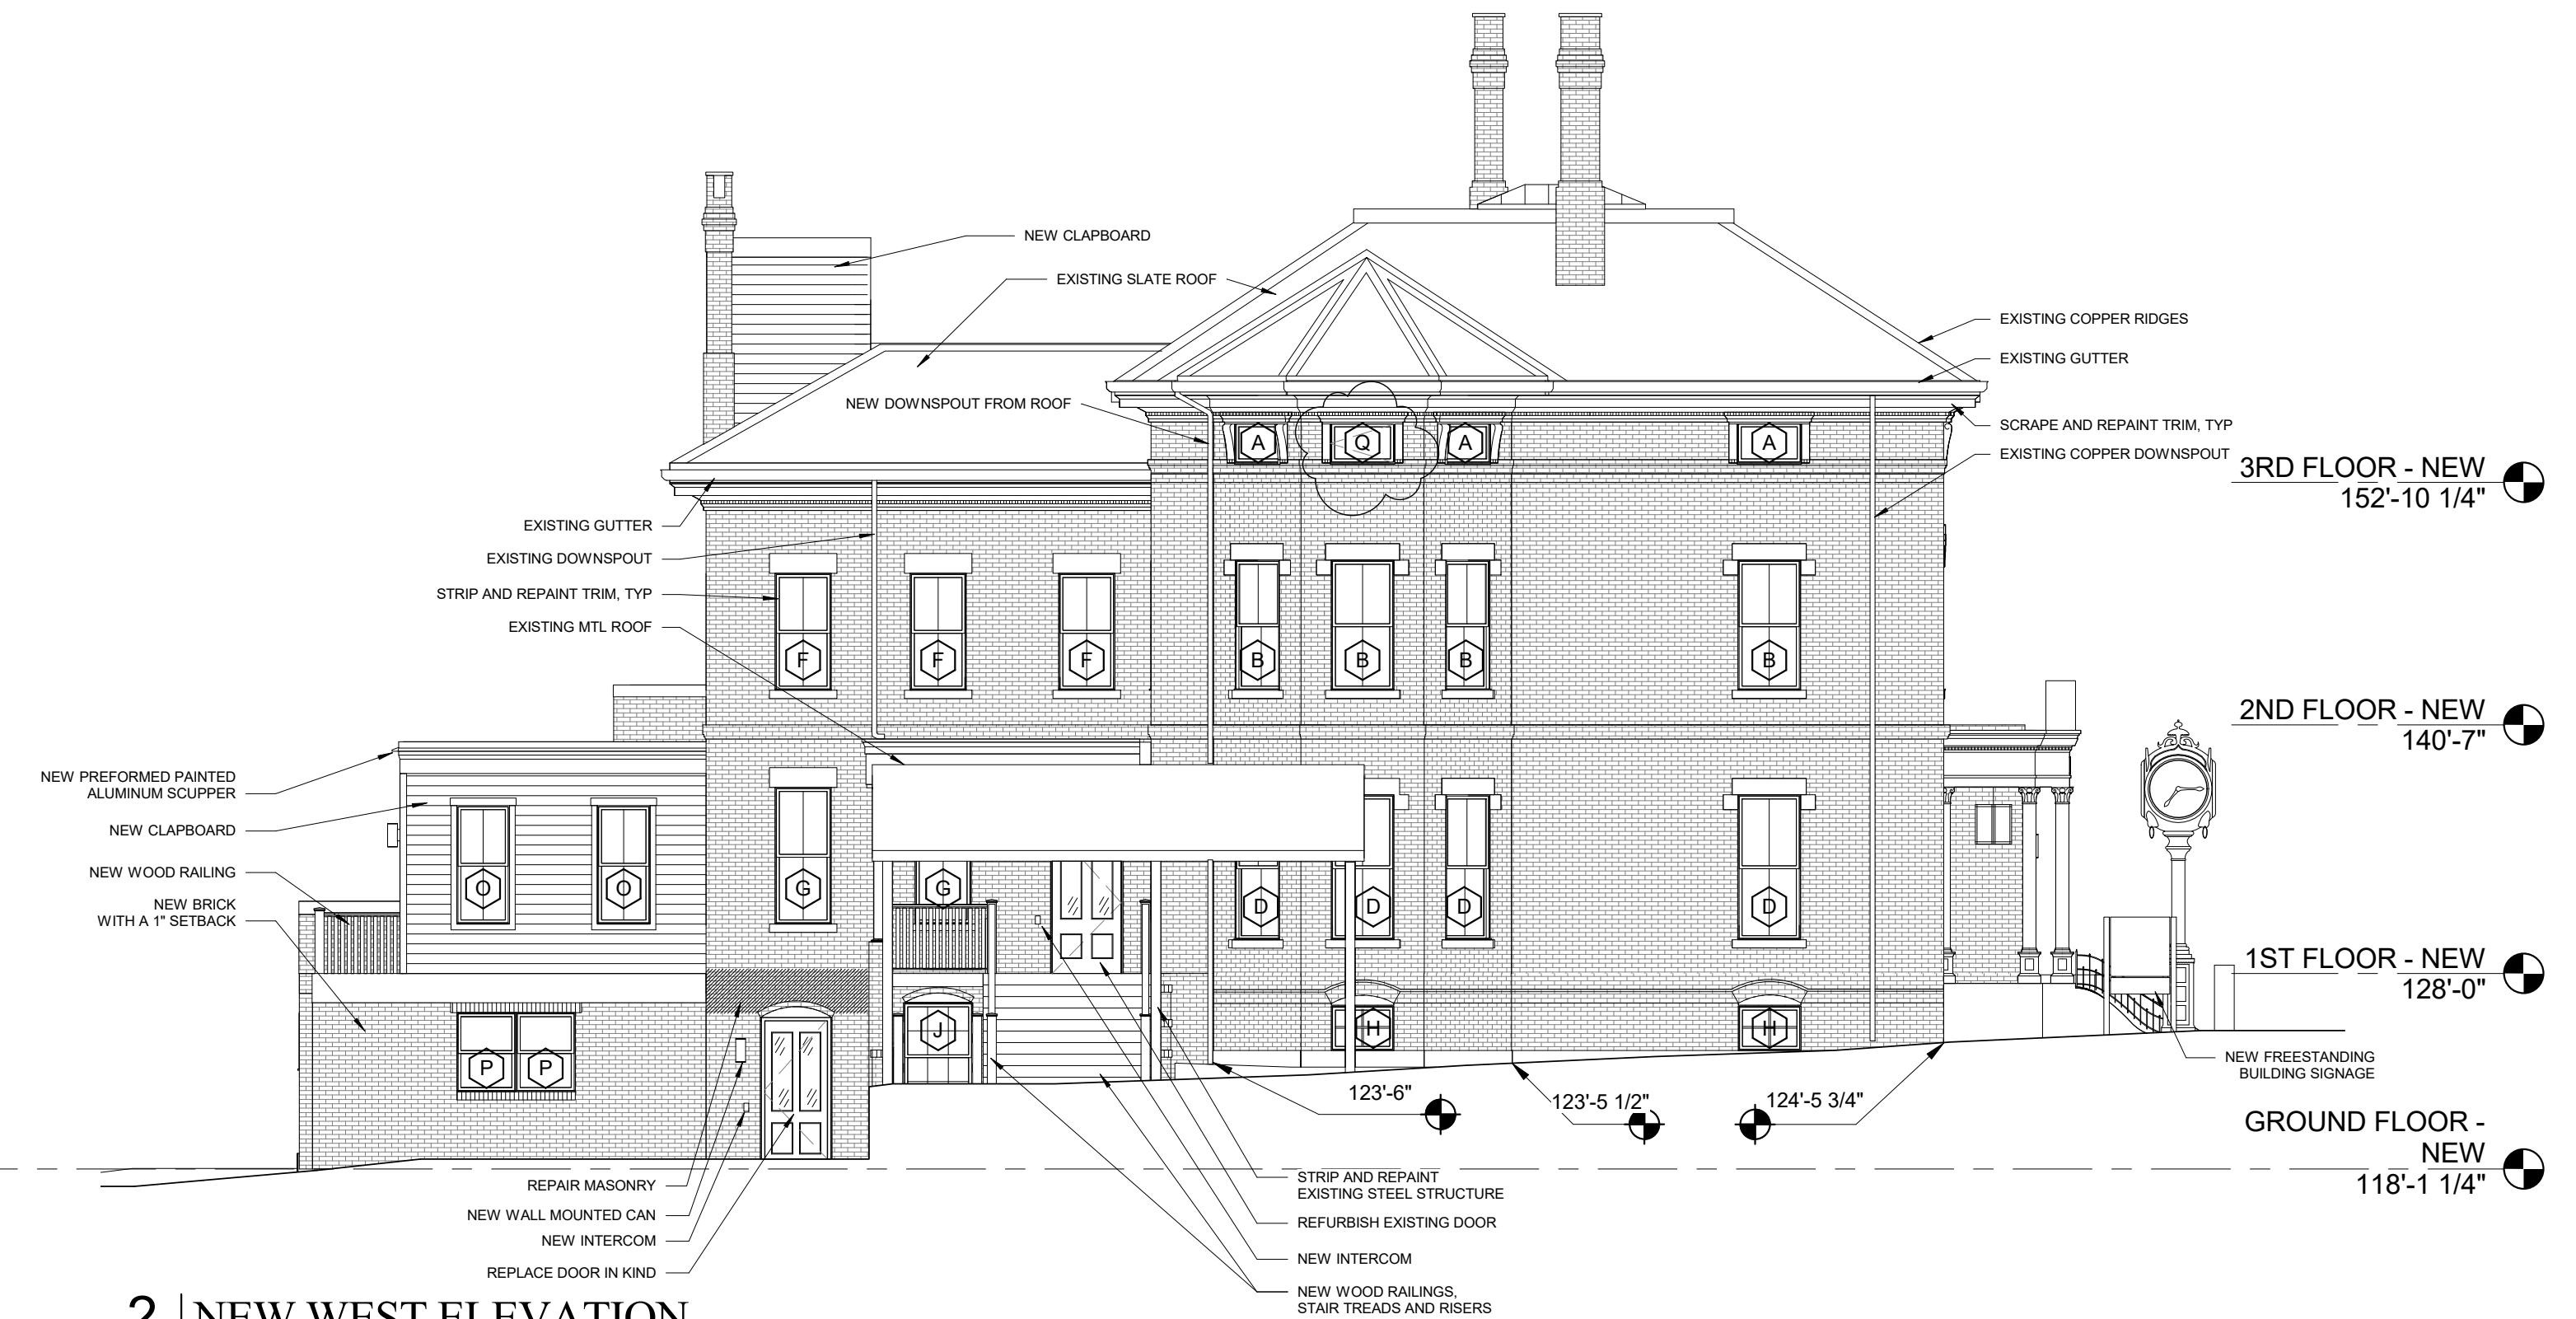

2 | NEW WEST ELEVATION
1/8" = 1'-0"

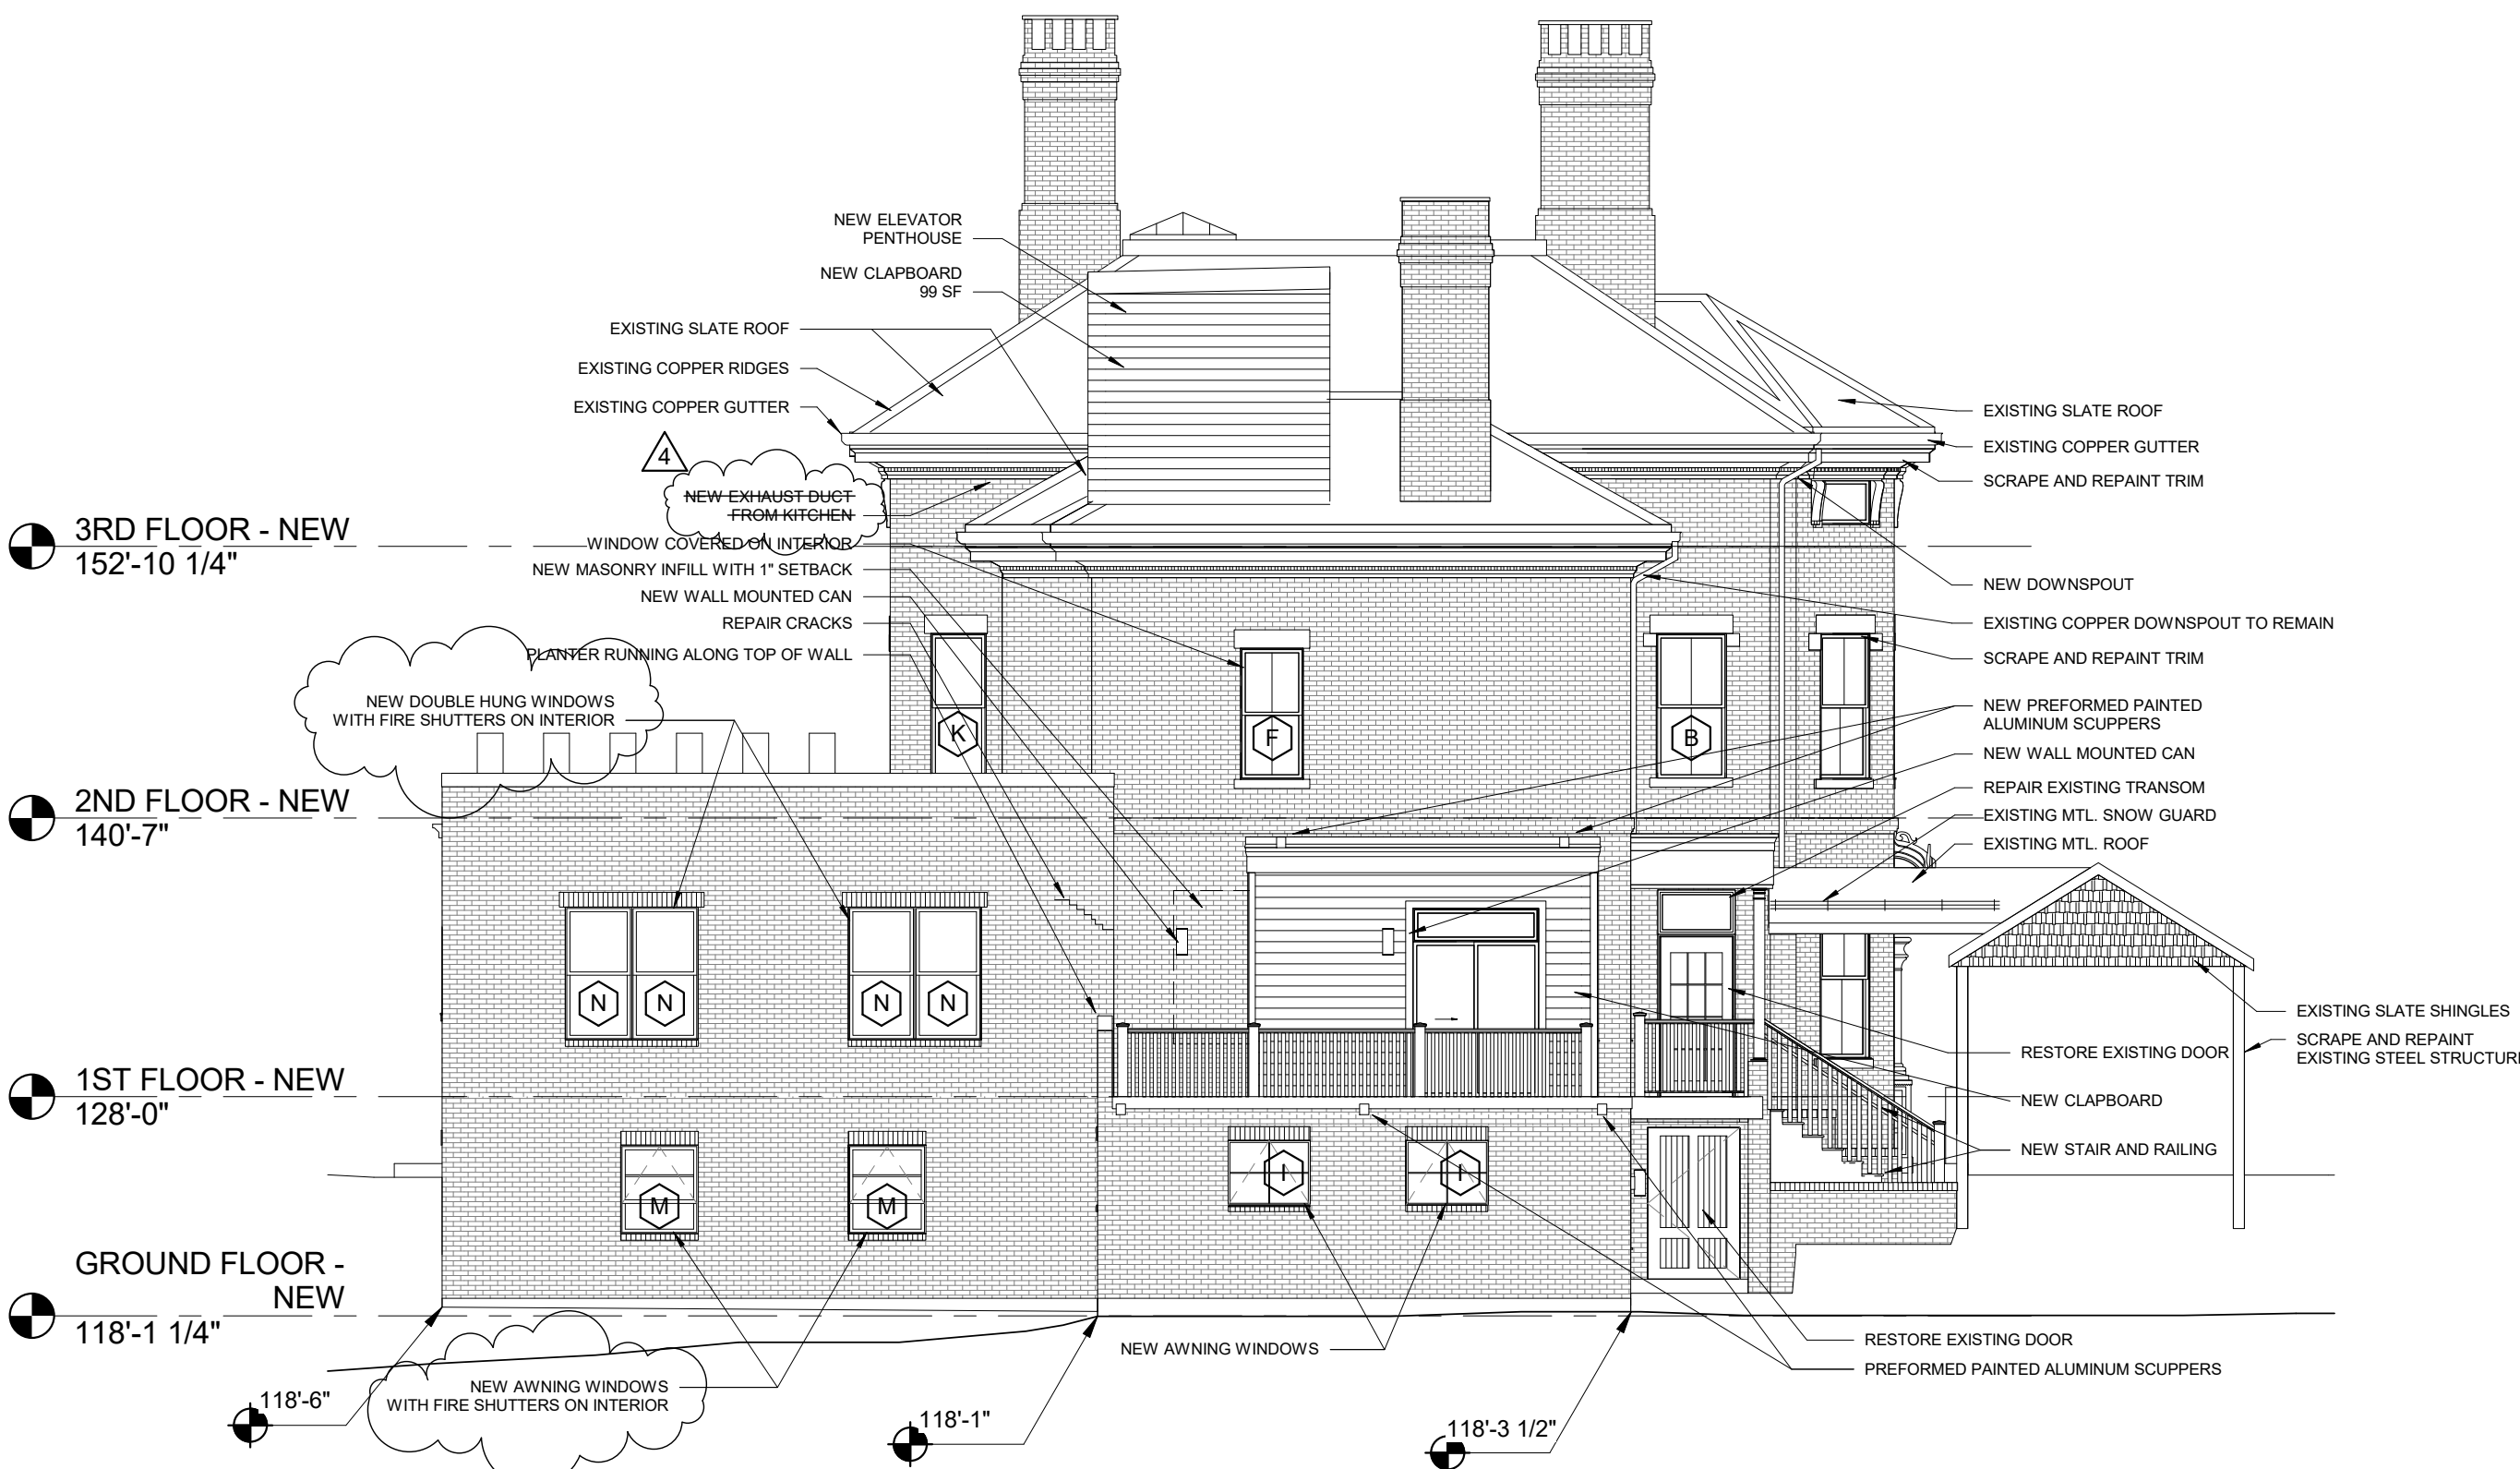

3 | NEW NORTH ELEVATION
1/8" = 1'-0"

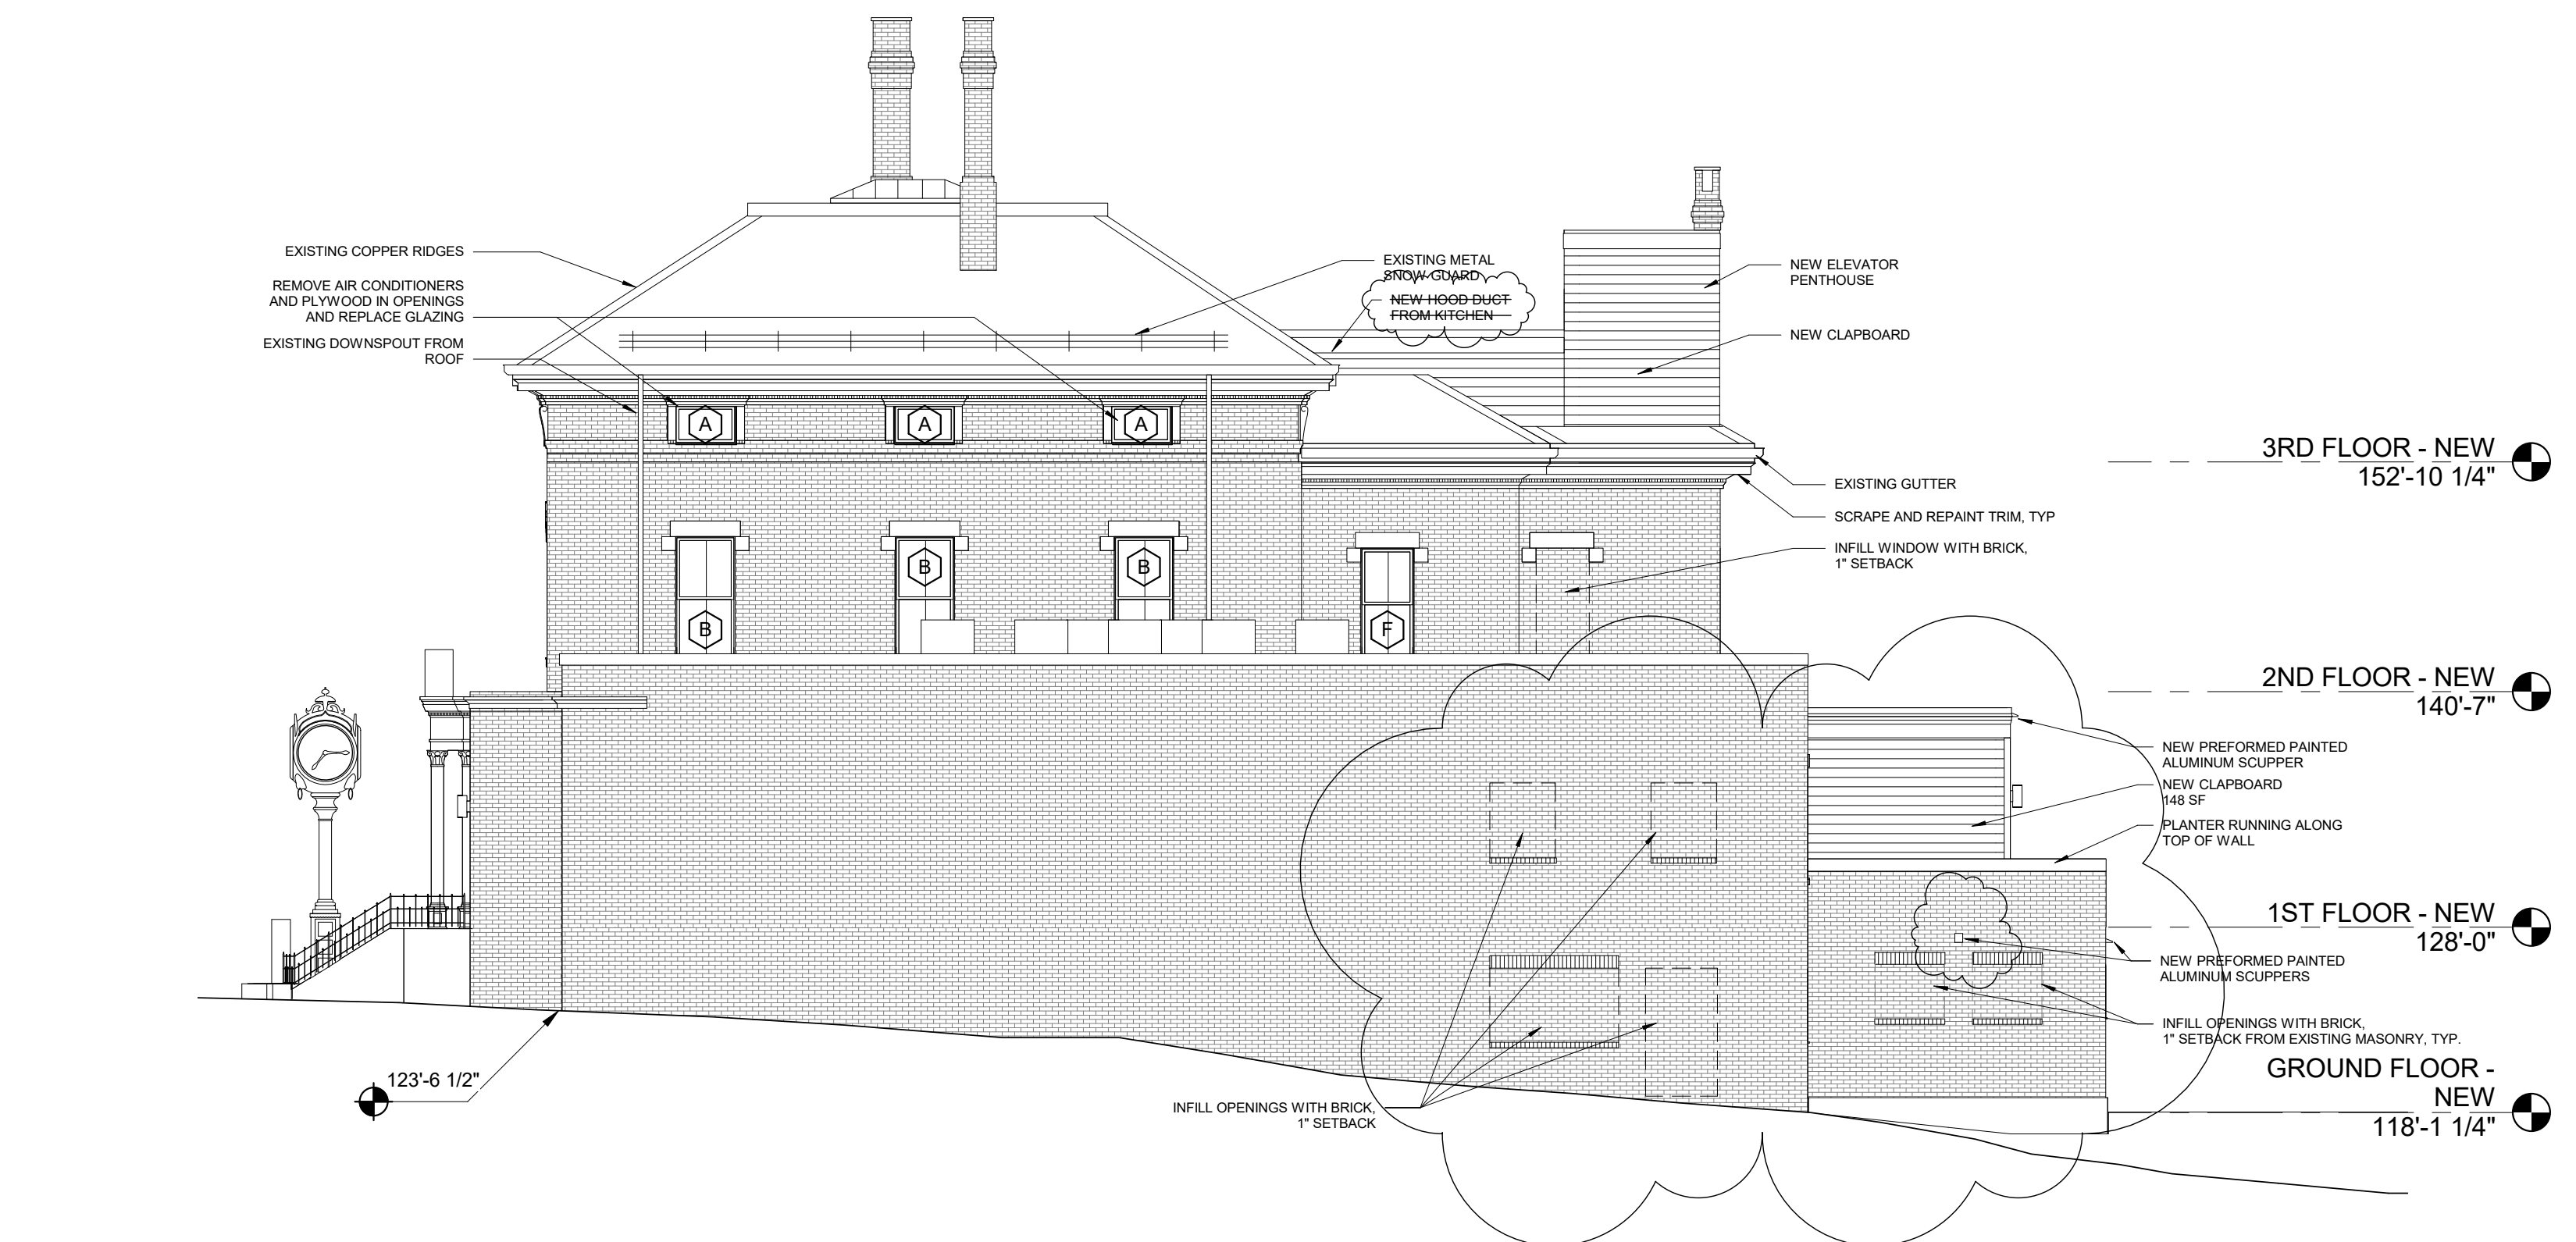

4 | NEW EAST ELEVATION
1/8" = 1'-0"

GENERAL NOTES:
1. AVERAGE GRADE BY DEFINITION:
 $118.5' + 118.1' + 118.3' + 123.5' + 123.5'$
 $+ 124.5' + 124.5' + 124.5' + 123.5' = 1,098.9 / 9 =$
 $122' 1-1/4"$ (AVERAGE GRADE)
1ST FLOOR ELEVATION 128' (5' 10-3/4" FROM GRADE)

