

Prepared For:  
**Bramhall Row,  
LLC**


Consultant:  
**ARCHETYPE  
architects**  
48 Union Wharf Portland, Maine 04101  
(207) 772-6022 ARCHETYPE@ARCHETYPEPA.COM

Project:  
**BRAMHALL ROW**  
749 CONGRESS ST  
PORTLAND, MAINE

Revisions:

Date: 21 NOV 2016  
Scale: 1/8" = 1'-0"  
**ROOF PLAN**

**A1.03**

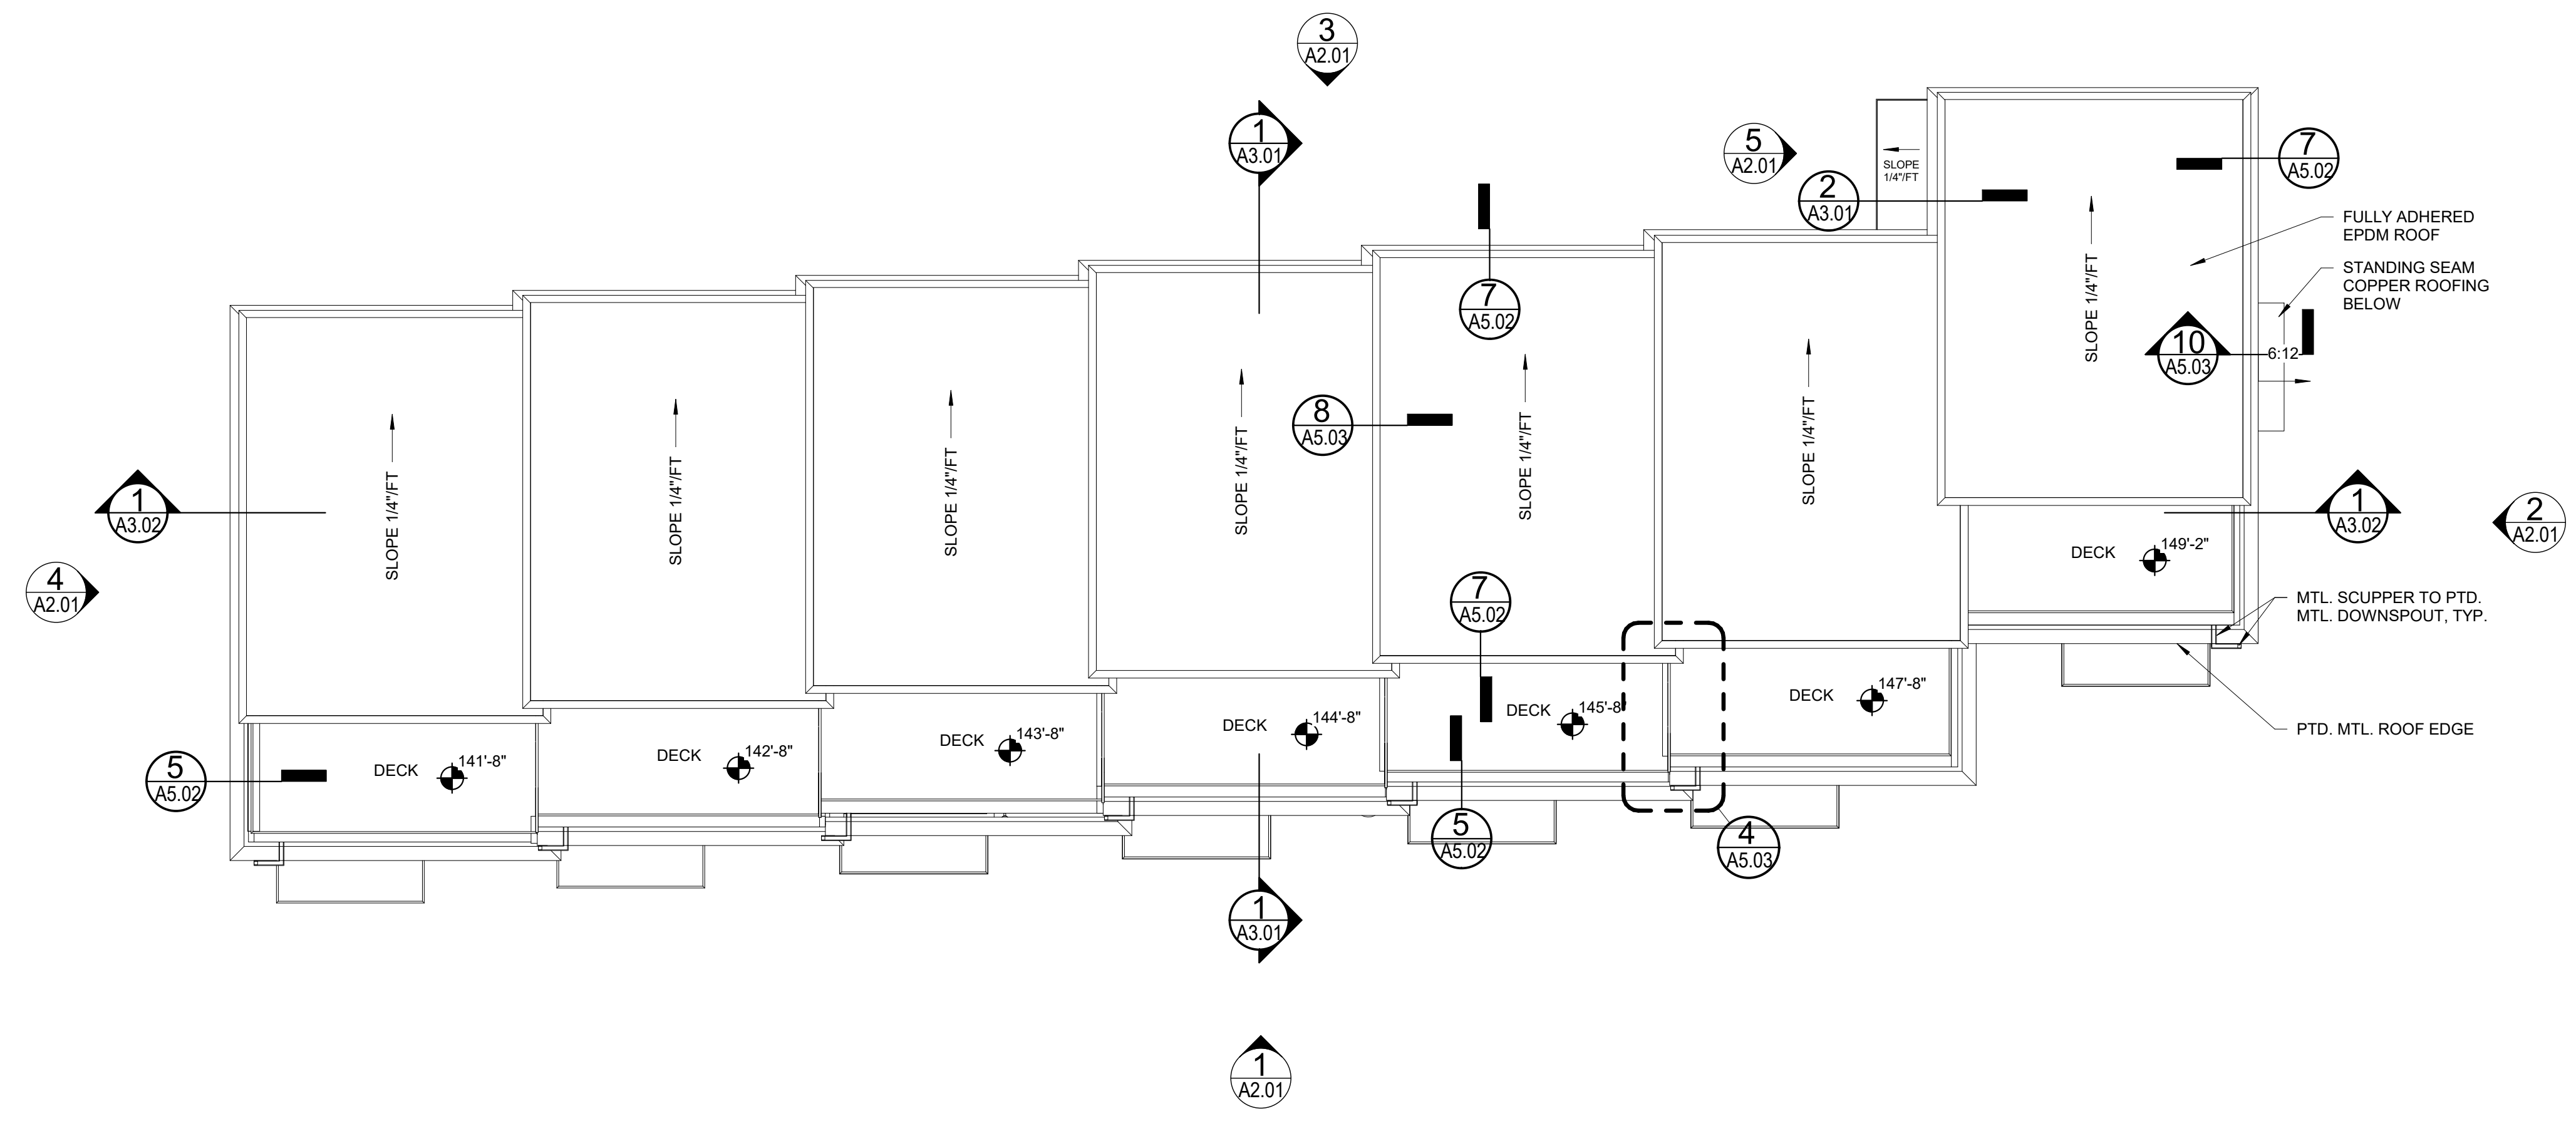

**1 | ROOF**  
1/8" = 1'-0"

