



DOOR No.	SIZE			DOOR			FRAME			LABEL	FINISH	REMARKS	
	WIDTH	HEIGHT	THICKNESS	TYPE	MATERIAL	FINISH	THRESH	MATERIAL					TYPE
U01	3'-0"	7'-0"	2 1/4"	1	WOOD/GLASS	VARNISH						UNIT ENTRY DOOR WITH FULL LITE	
U02	3'-0"	7'-0"	1 3/4"	6	METAL	PTD						EXTERIOR SWING DOOR	
U03	3'-0"	6'-8"	1 3/4"	3	WOOD	PTD						SWING DOOR	
U04	2'-8"	7'-0"	1 3/4"	3	WOOD	PTD						SWING DOOR	
U05	3'-0"	7'-0"	1 3/4"	3	WOOD	PTD						SWING DOOR	
U06	9'-0"	8'-0"	1 3/4"	4	WOOD/GLASS	PTD						SLIDING EXTERIOR GLASS DOOR	
U07	8'-0"	8'-0"	1 3/4"	4	WOOD/GLASS	PTD						SLIDING EXTERIOR GLASS DOOR	
U08	2'-6"	7'-0"	1 3/8"	3	WOOD	PTD						POCKET DOOR	
U09	2'-8"	7'-0"	1 3/8"	3	WOOD	PTD						POCKET DOOR	
U10	5'-0"	7'-0"	2"	3	WOOD	PTD						SLIDING CLOSET DOOR	
U11	1'-6"	7'-0"	1 3/8"	3	WOOD	PTD						BIFOLD CLOSET DOOR	
U12	2'-6"	7'-0"	1 3/8"	3	WOOD	PTD						BIFOLD CLOSET DOOR	


UNIT DOORS

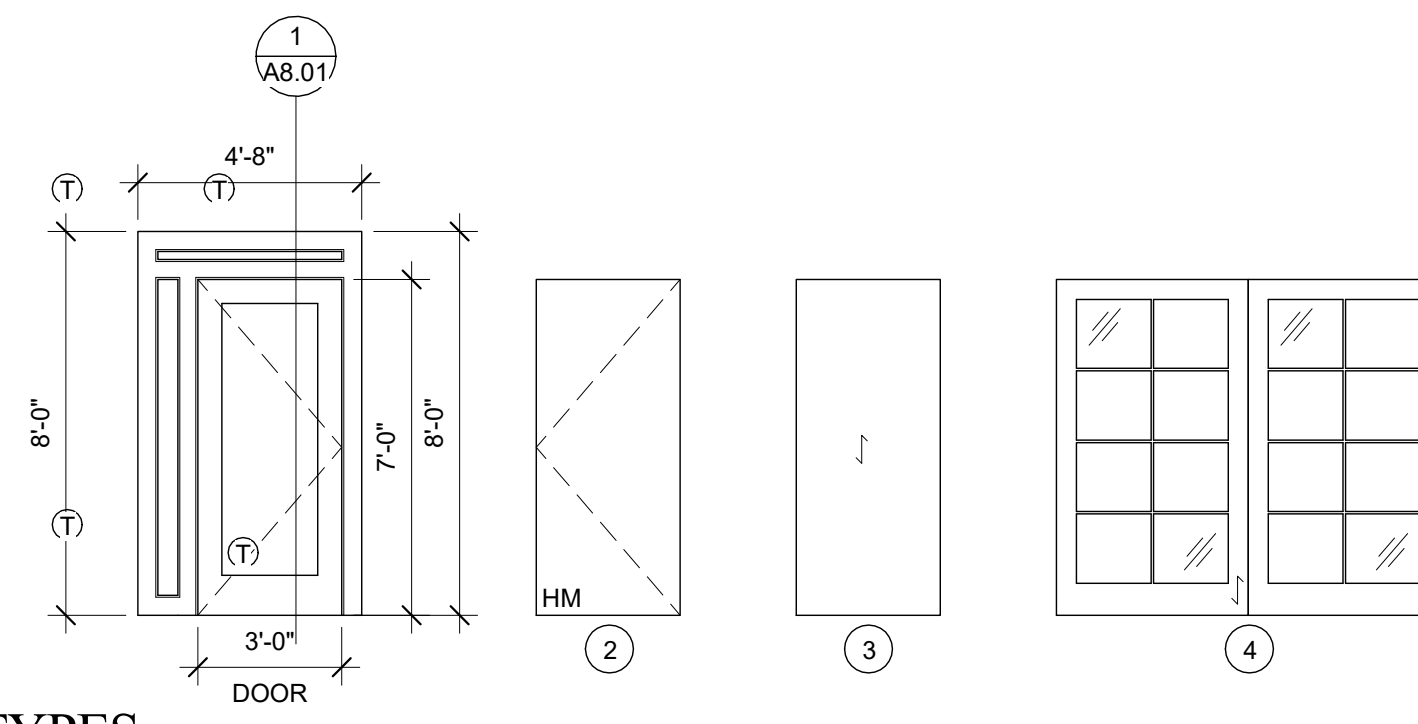


8 | LEAF TYPES
1/4" = 1'-0"

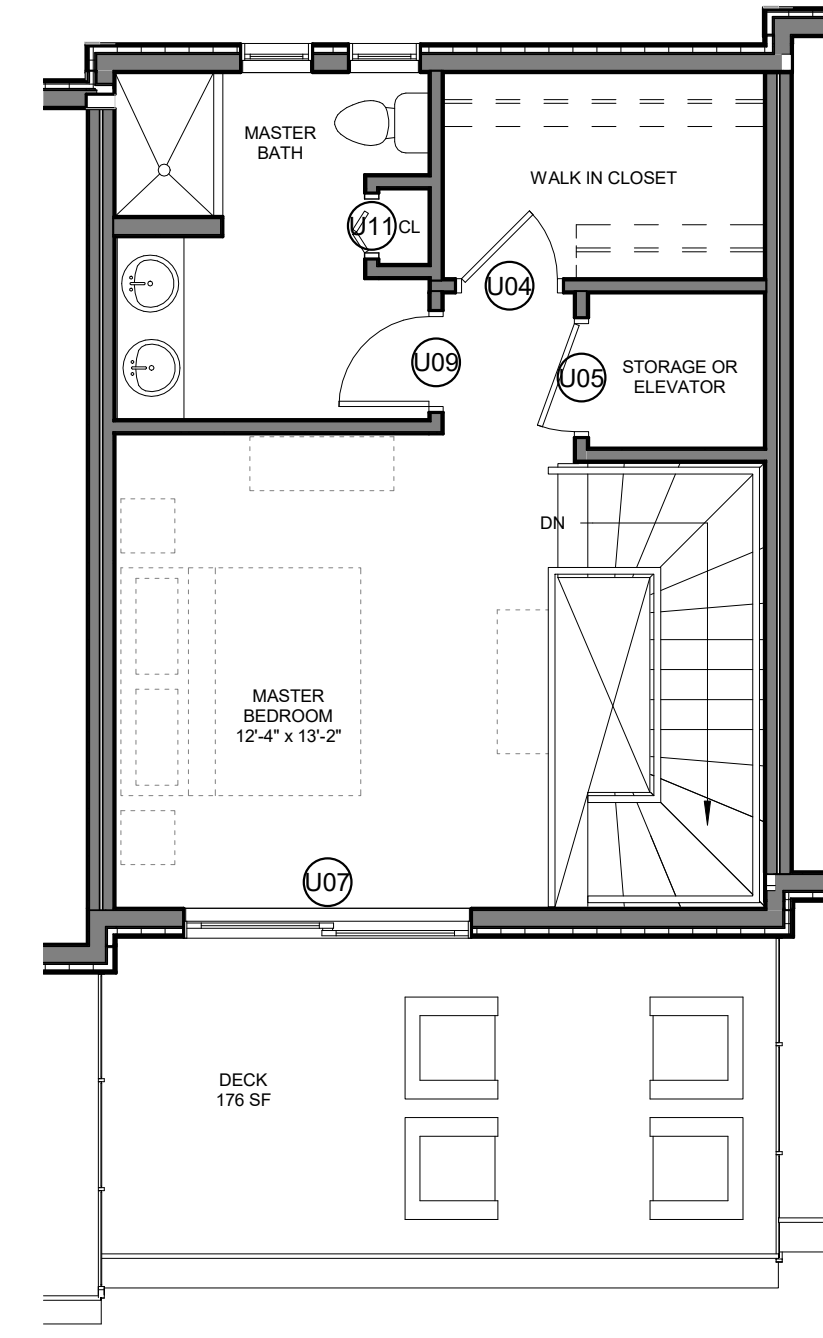


6 | 4TH FLOOR UNIT B DOORS
3/16" = 1'-0"

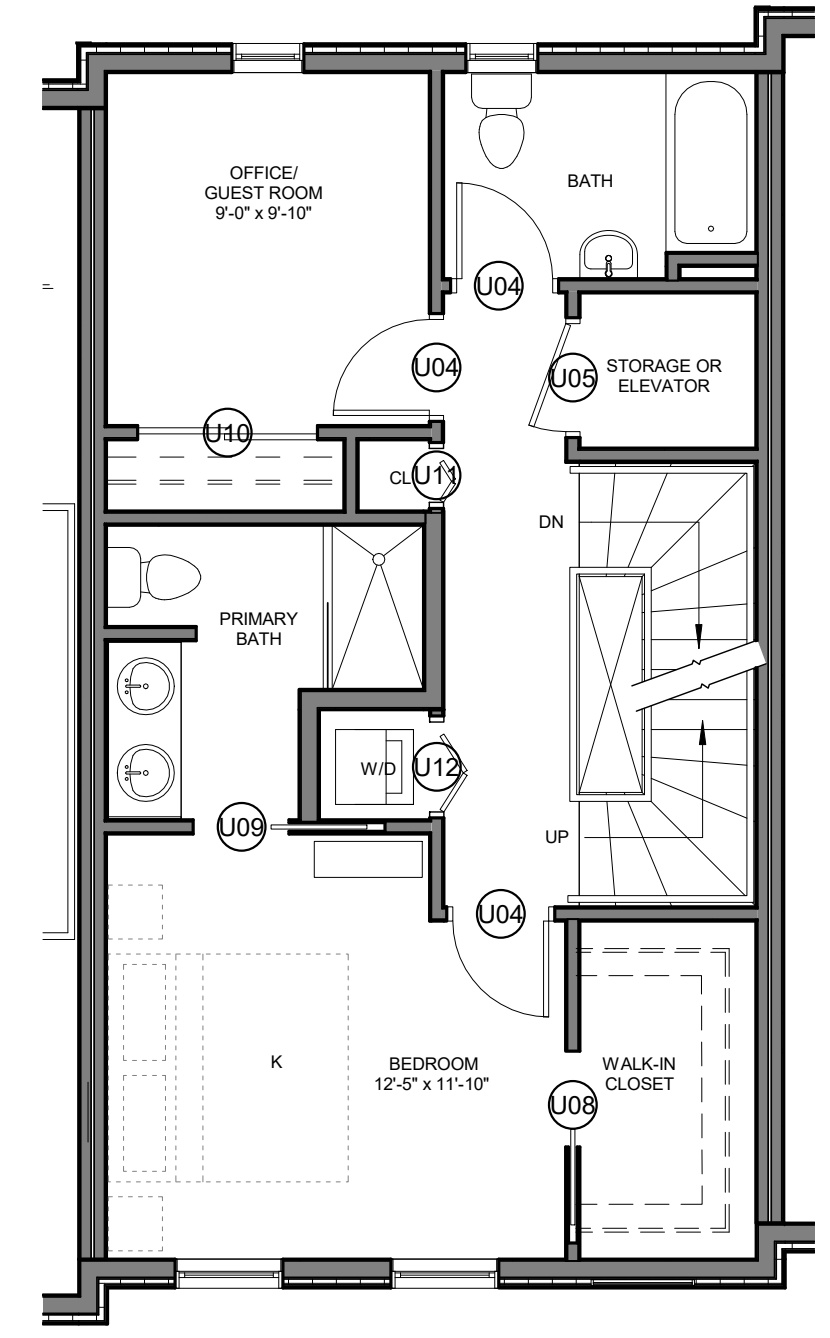


4 | 3RD FLOOR UNIT B DOORS
3/16" = 1'-0"

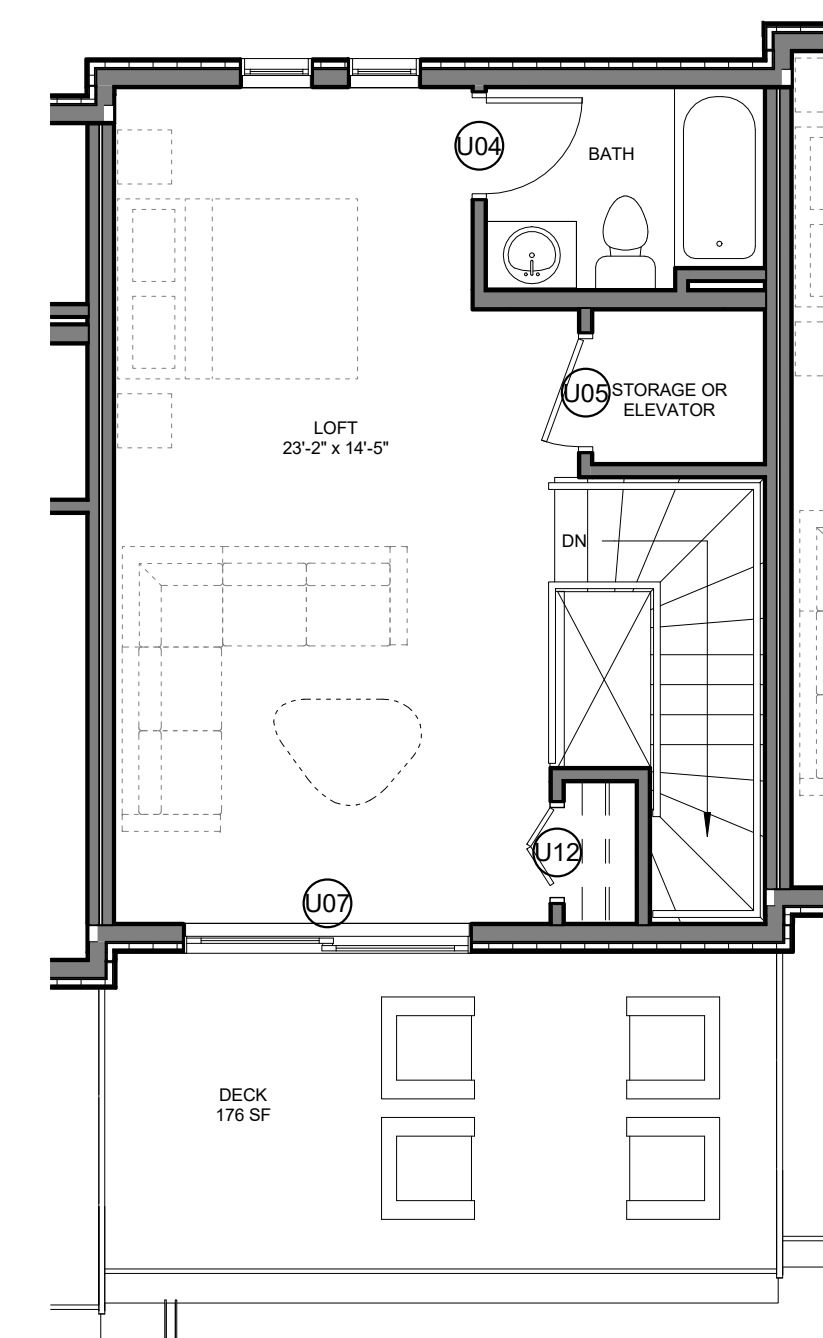


5 | 4TH FLOOR UNIT A DOORS
3/16" = 1'-0"

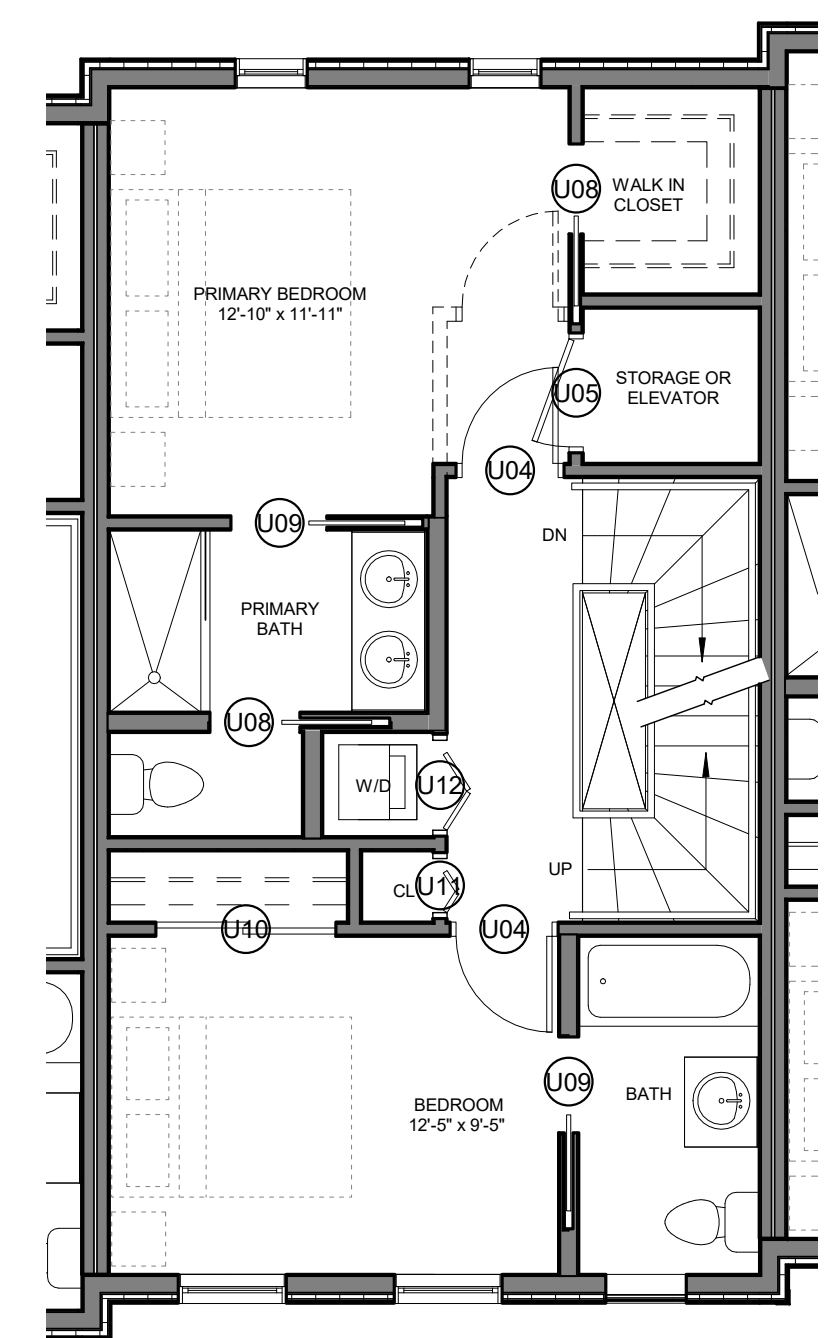


3 | 3RD FLOOR UNIT A DOORS
3/16" = 1'-0"

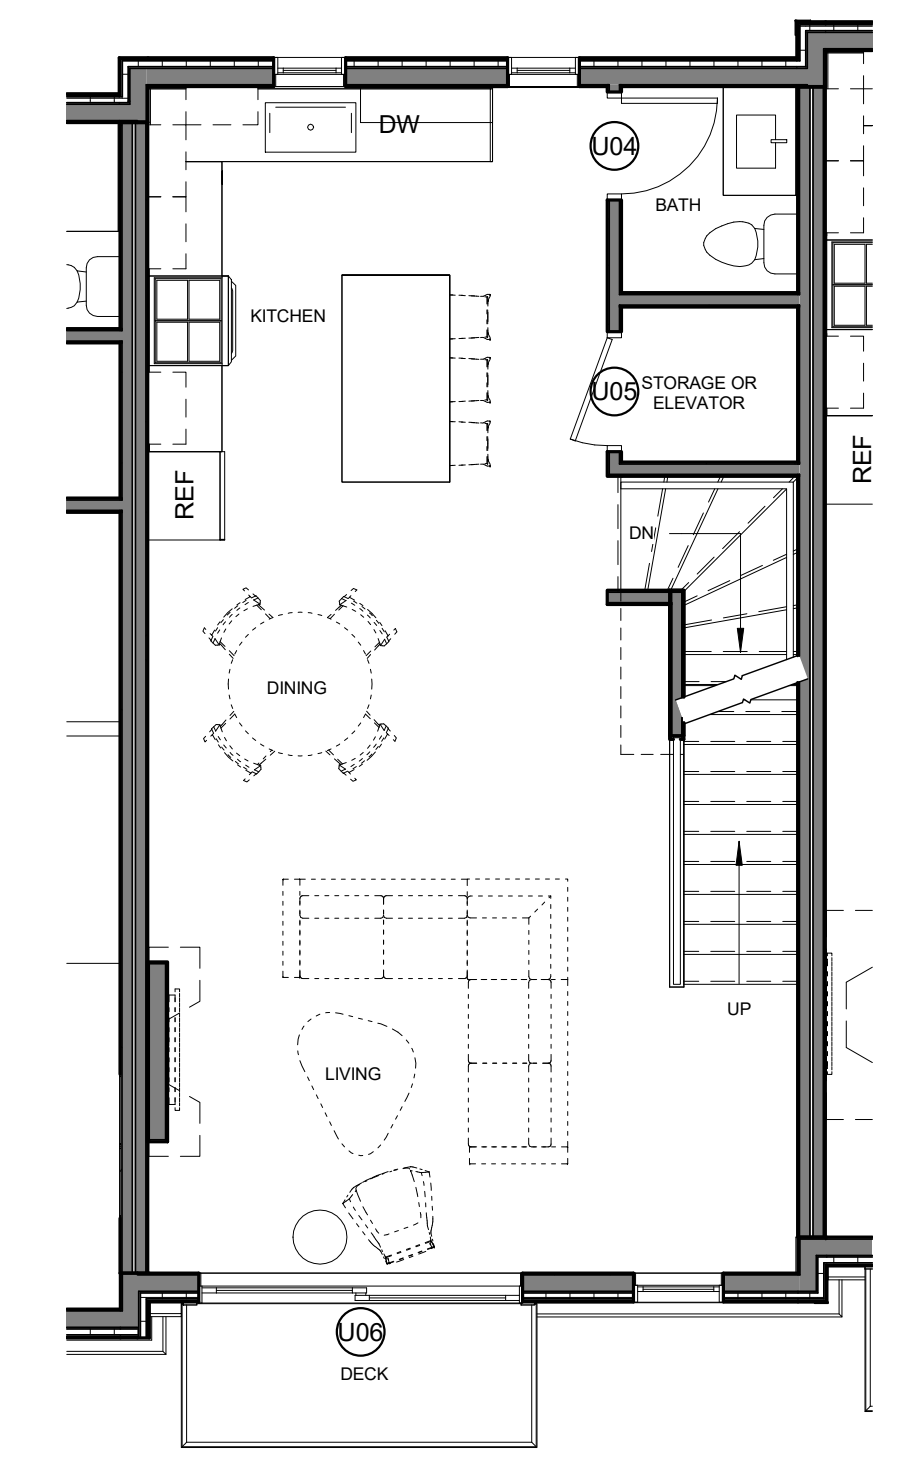

2 | 2ND FLOOR UNIT DOORS
3/16" = 1'-0"

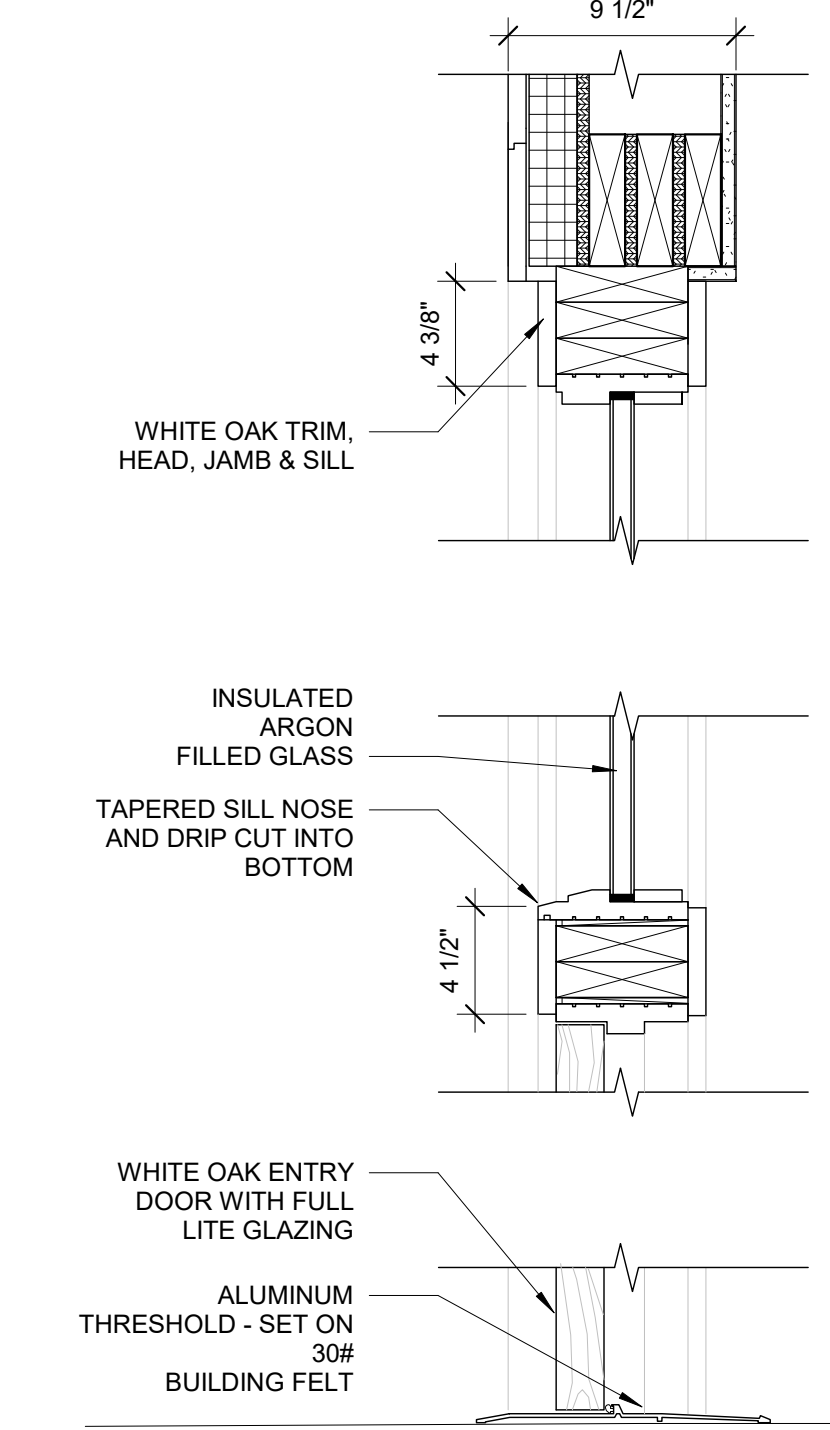


7 | TYP. CUSTOM OAK DOOR SECTION
1 1/2" = 1'-0"

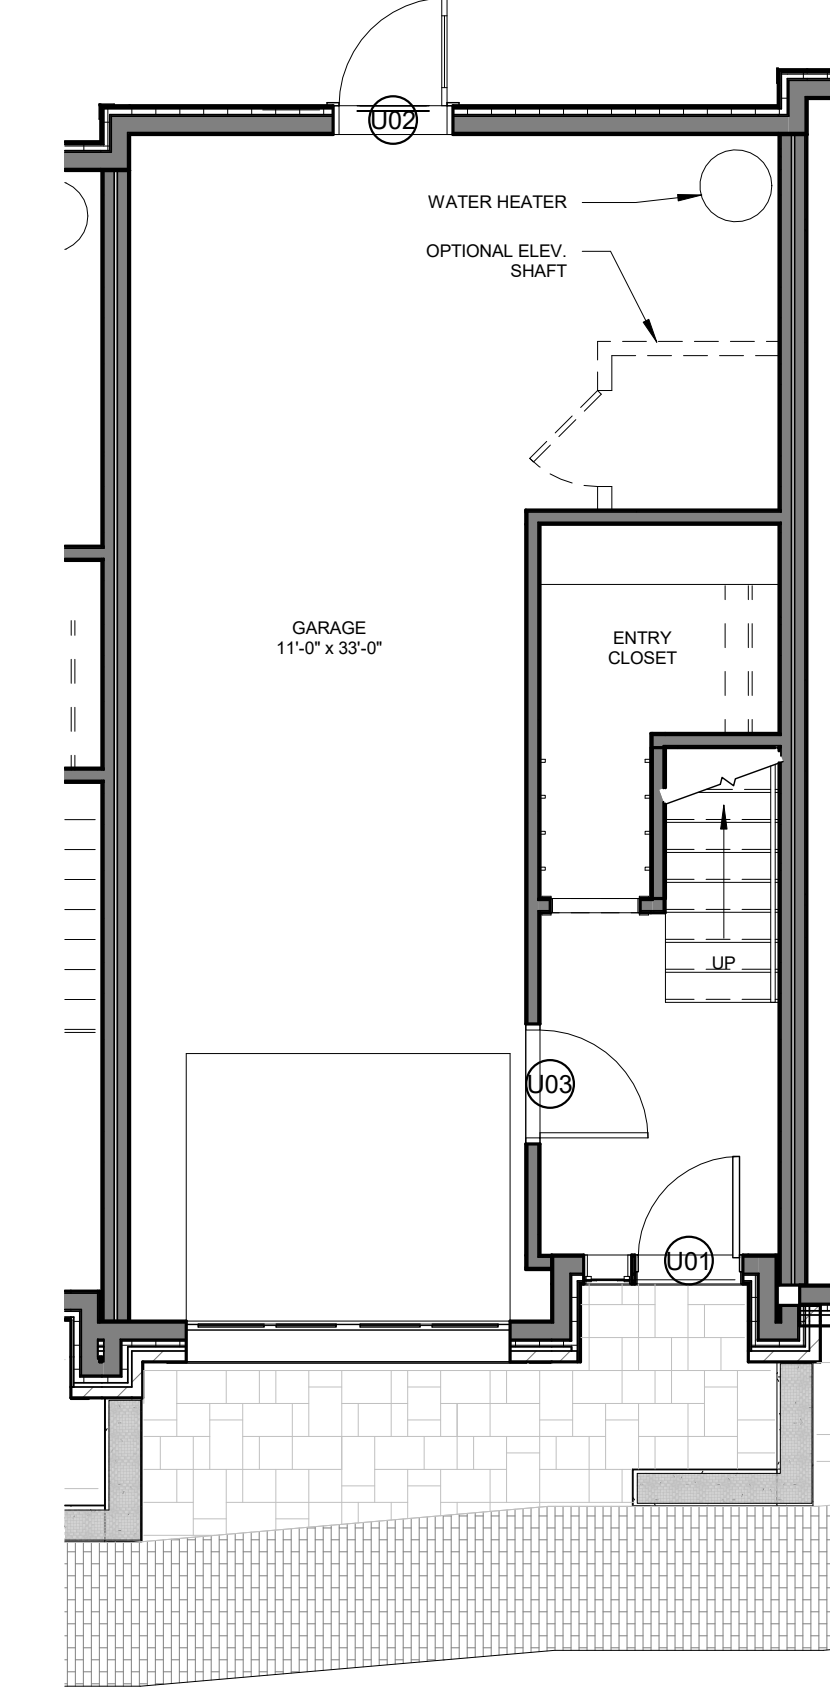

1 | 1ST FLOOR UNIT DOORS
3/16" = 1'-0"

NOTES

- ALL DOOR LEAFS ARE TO BE SOLID STILES AND RAILS WITH STAIN-GRADE VENEER PANEL, U.N.O.
- STEEL AND GLASS DOOR SYSTEMS: SEE FINISH SCHEDULE FOR GLAZING TREATMENT
- SEE FINISH SCHEDULE FOR LAMINATE GLAZING NOTES
- ALL GUEST ROOM CLOSET LEAFS AND BATHROOM STALL LEAFS TO BE 1 3/8" THICK
- ALL CLOSET DOORS ARE TO BE OPERABLE
- ALL DOORS ARE TO BE PAINT-GRADE, U.N.O.
- ALL DOORS OPENING FROM STAIRS A&B TO LEVELS 2-7 ARE TO BE RESTRICT ACCESS TO GUEST ROOM SPACES VIA CARDSWIPE. PROVIDE FAIL SAFE / PANIC BAR FUNCTION FROM CORRIDOR INTO STAIR WELL, TYPICAL.

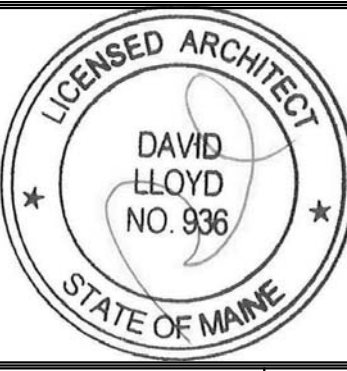

Prepared For:
Bramhall Row, LLC

Consultant:

Architect:
ARCHETYPE architects
48 Union Wharf Portland, Maine 04101
(207) 772-6022 ARCHETYPE@ARCHETYPEPA.COM

Project:
BRAMHALL ROW
749 CONGRESS ST
PORTLAND, MAINE

Revisions:

Date: 21 NOV 2016
Scale: As indicated
DOOR SCHEDULE

A8.01