



2 | 2ND FLOOR PLAN 4,617 SQ FT
1/8" = 1'-0"

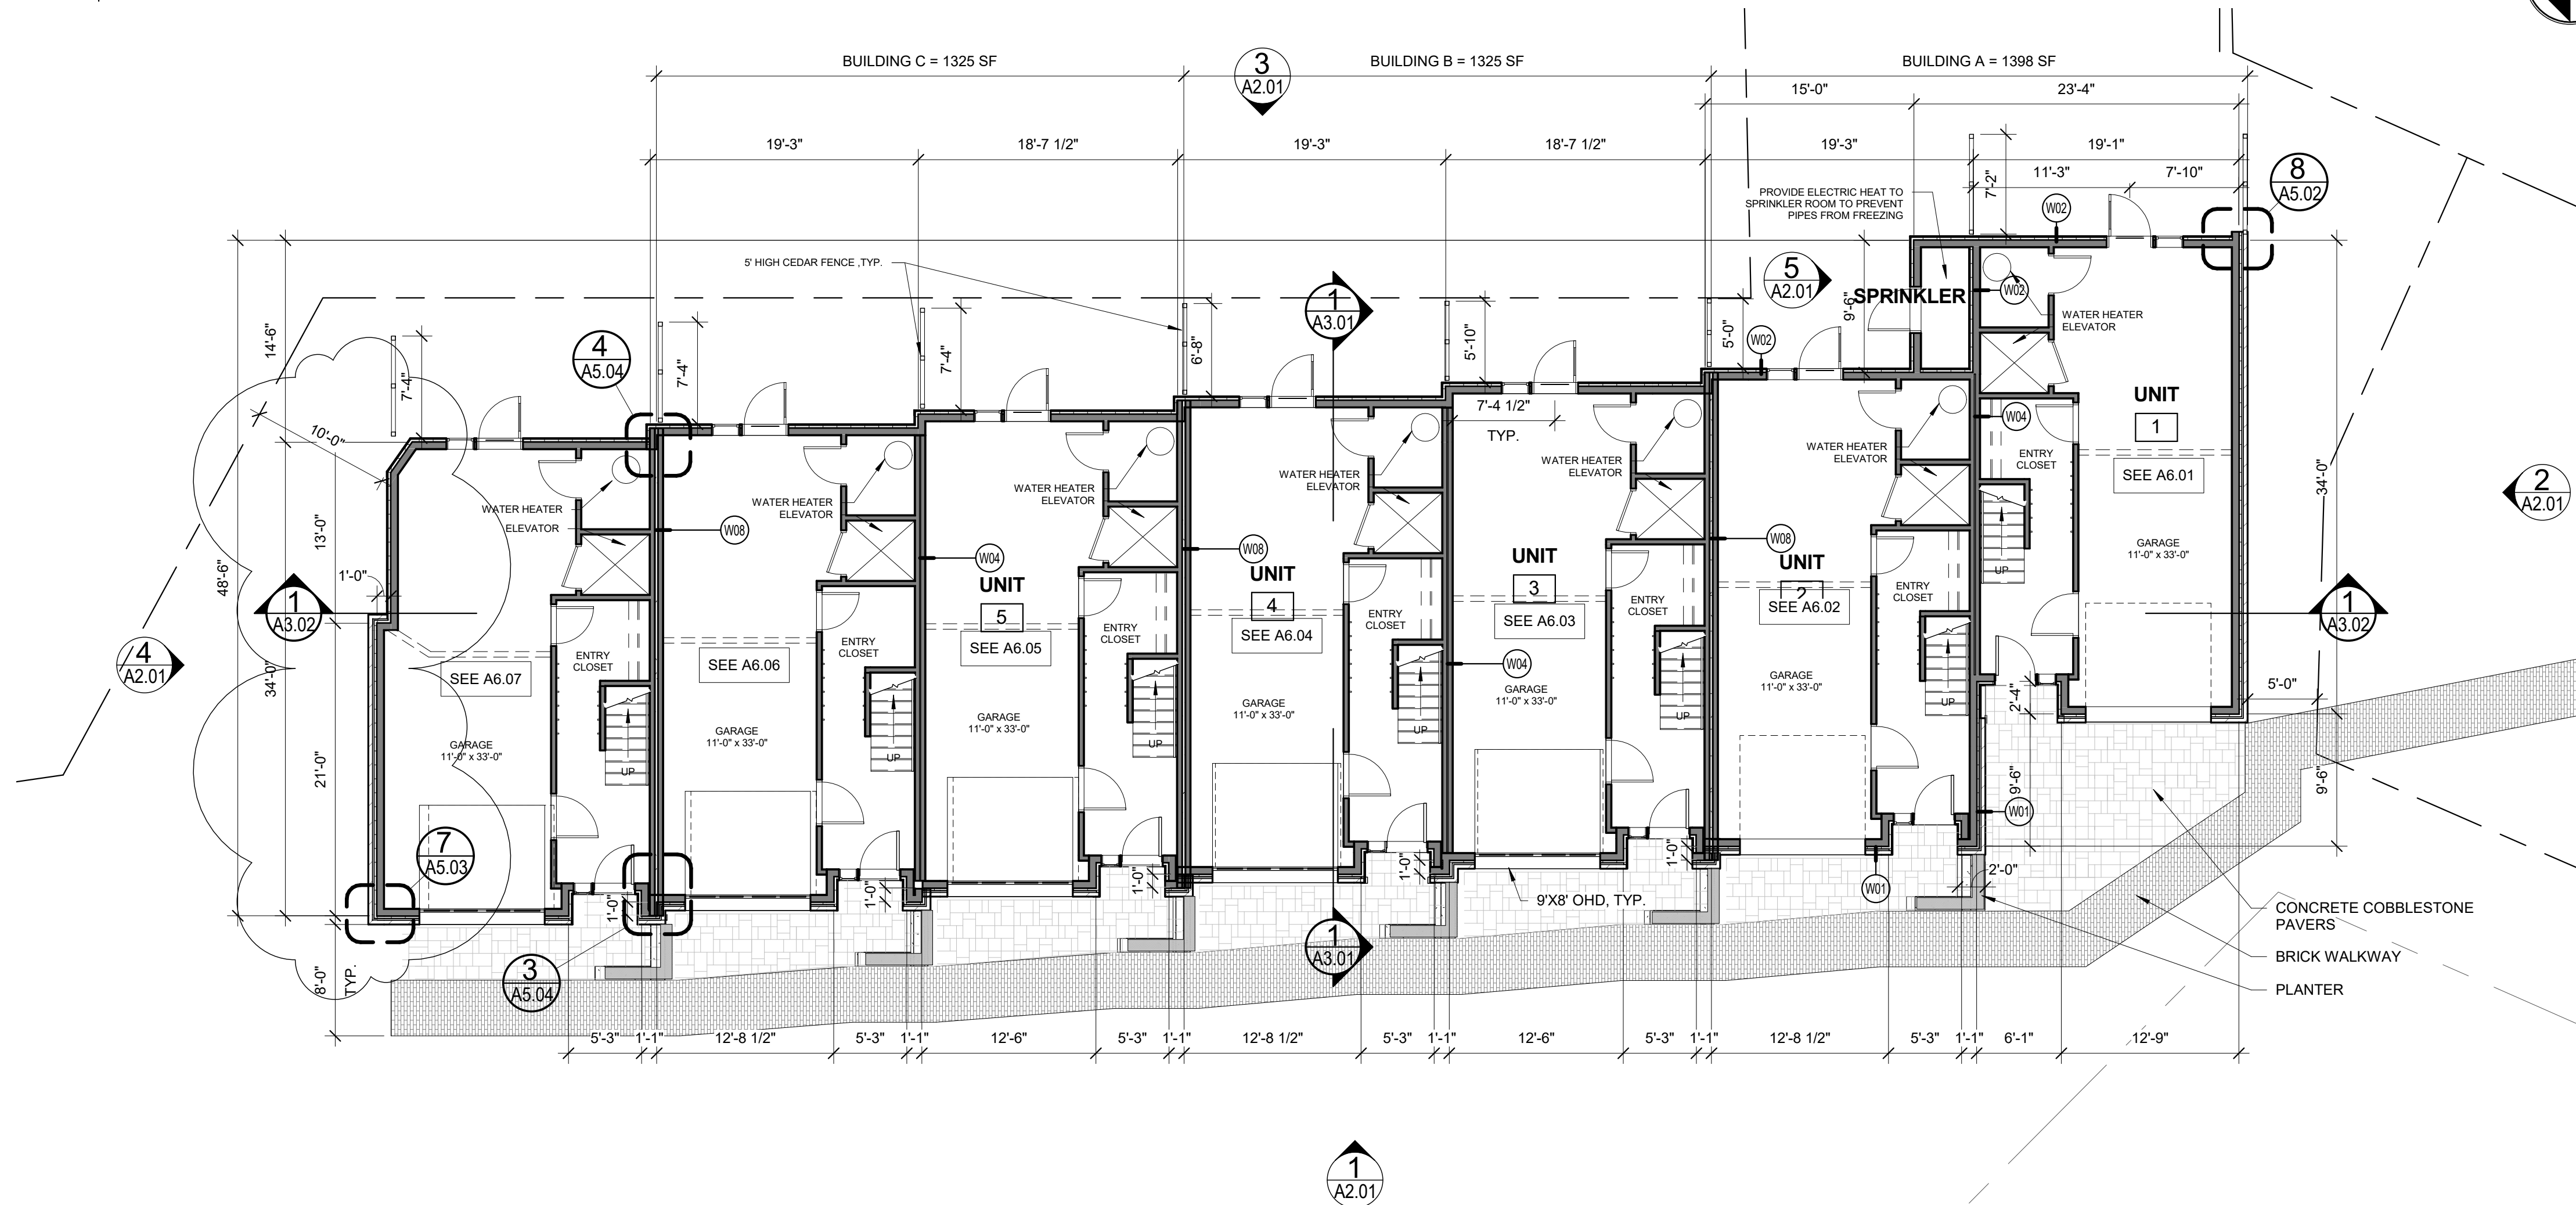

1 | 1ST FLOOR PLAN 4,590 SQ FT
1/8" = 1'-0"

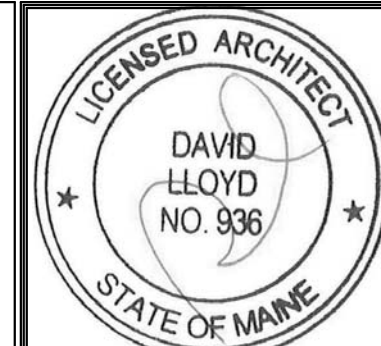

Prepared For:
Bramhall Row, LLC

Consultant:
ARCHETYPE architects
48 Union Wharf Portland, Maine 04101
(207) 772-6022 ARCHETYPE@ARCHETYPEPA.COM

Project:
BRAMHALL ROW
749 CONGRESS ST
PORTLAND, MAINE

Revisions:
1 06/28/17 Revision 1

Date: JUNE 28, 2017
Scale: 1/8" = 1'-0"
1ST AND 2ND FLOOR PLANS

A1.01