

Bramhall Row,
LLC

Prepared For:

Consultant:

ARCHETYPE
architects
48 Union Wharf Portland, Maine 04101
(207) 772-6022 ARCHETYPE@ARCHETYPEPA.COM

Architect:

Project:
BRAMHALL ROW
749 CONGRESS ST
PORTLAND, MAINE


Revisions:
1 06/28/17 Revision 1

Scale:
1 1/2" = 1'-0"


Date:
JUNE 28, 2017

FIRE WALL DETAILS


A5.04

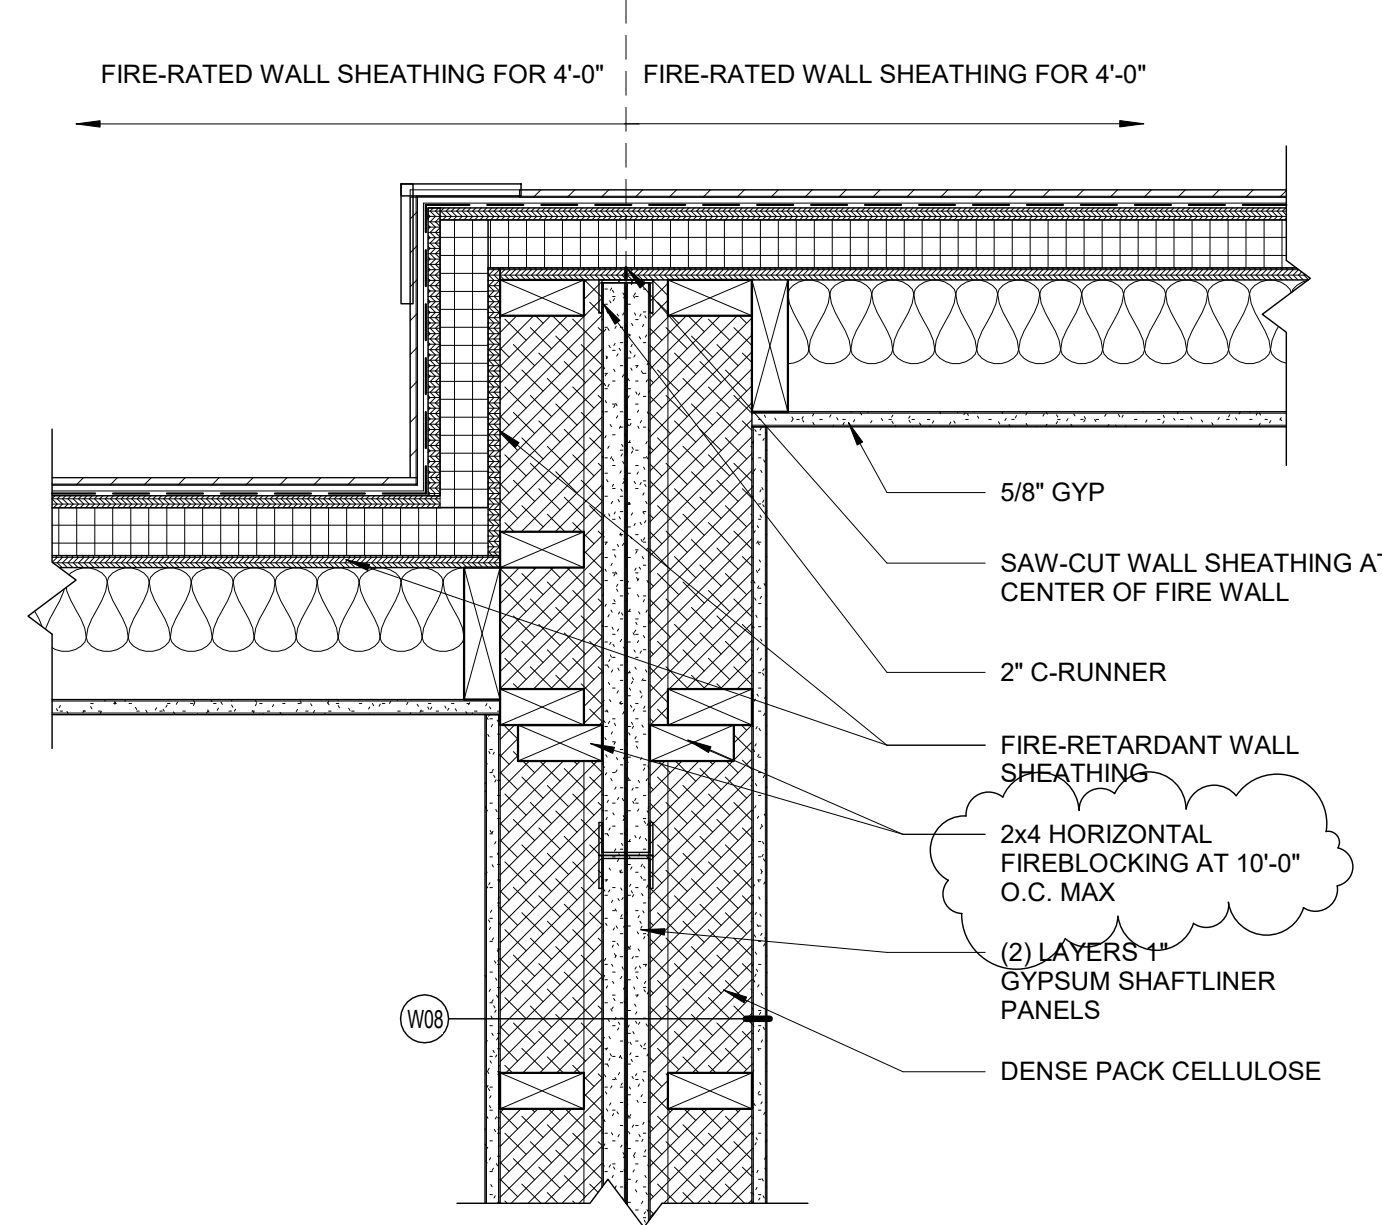


4 FIRE WALL PLAN DETAIL AT EAST EXTERIOR WALL
1 1/2" = 1'-0"

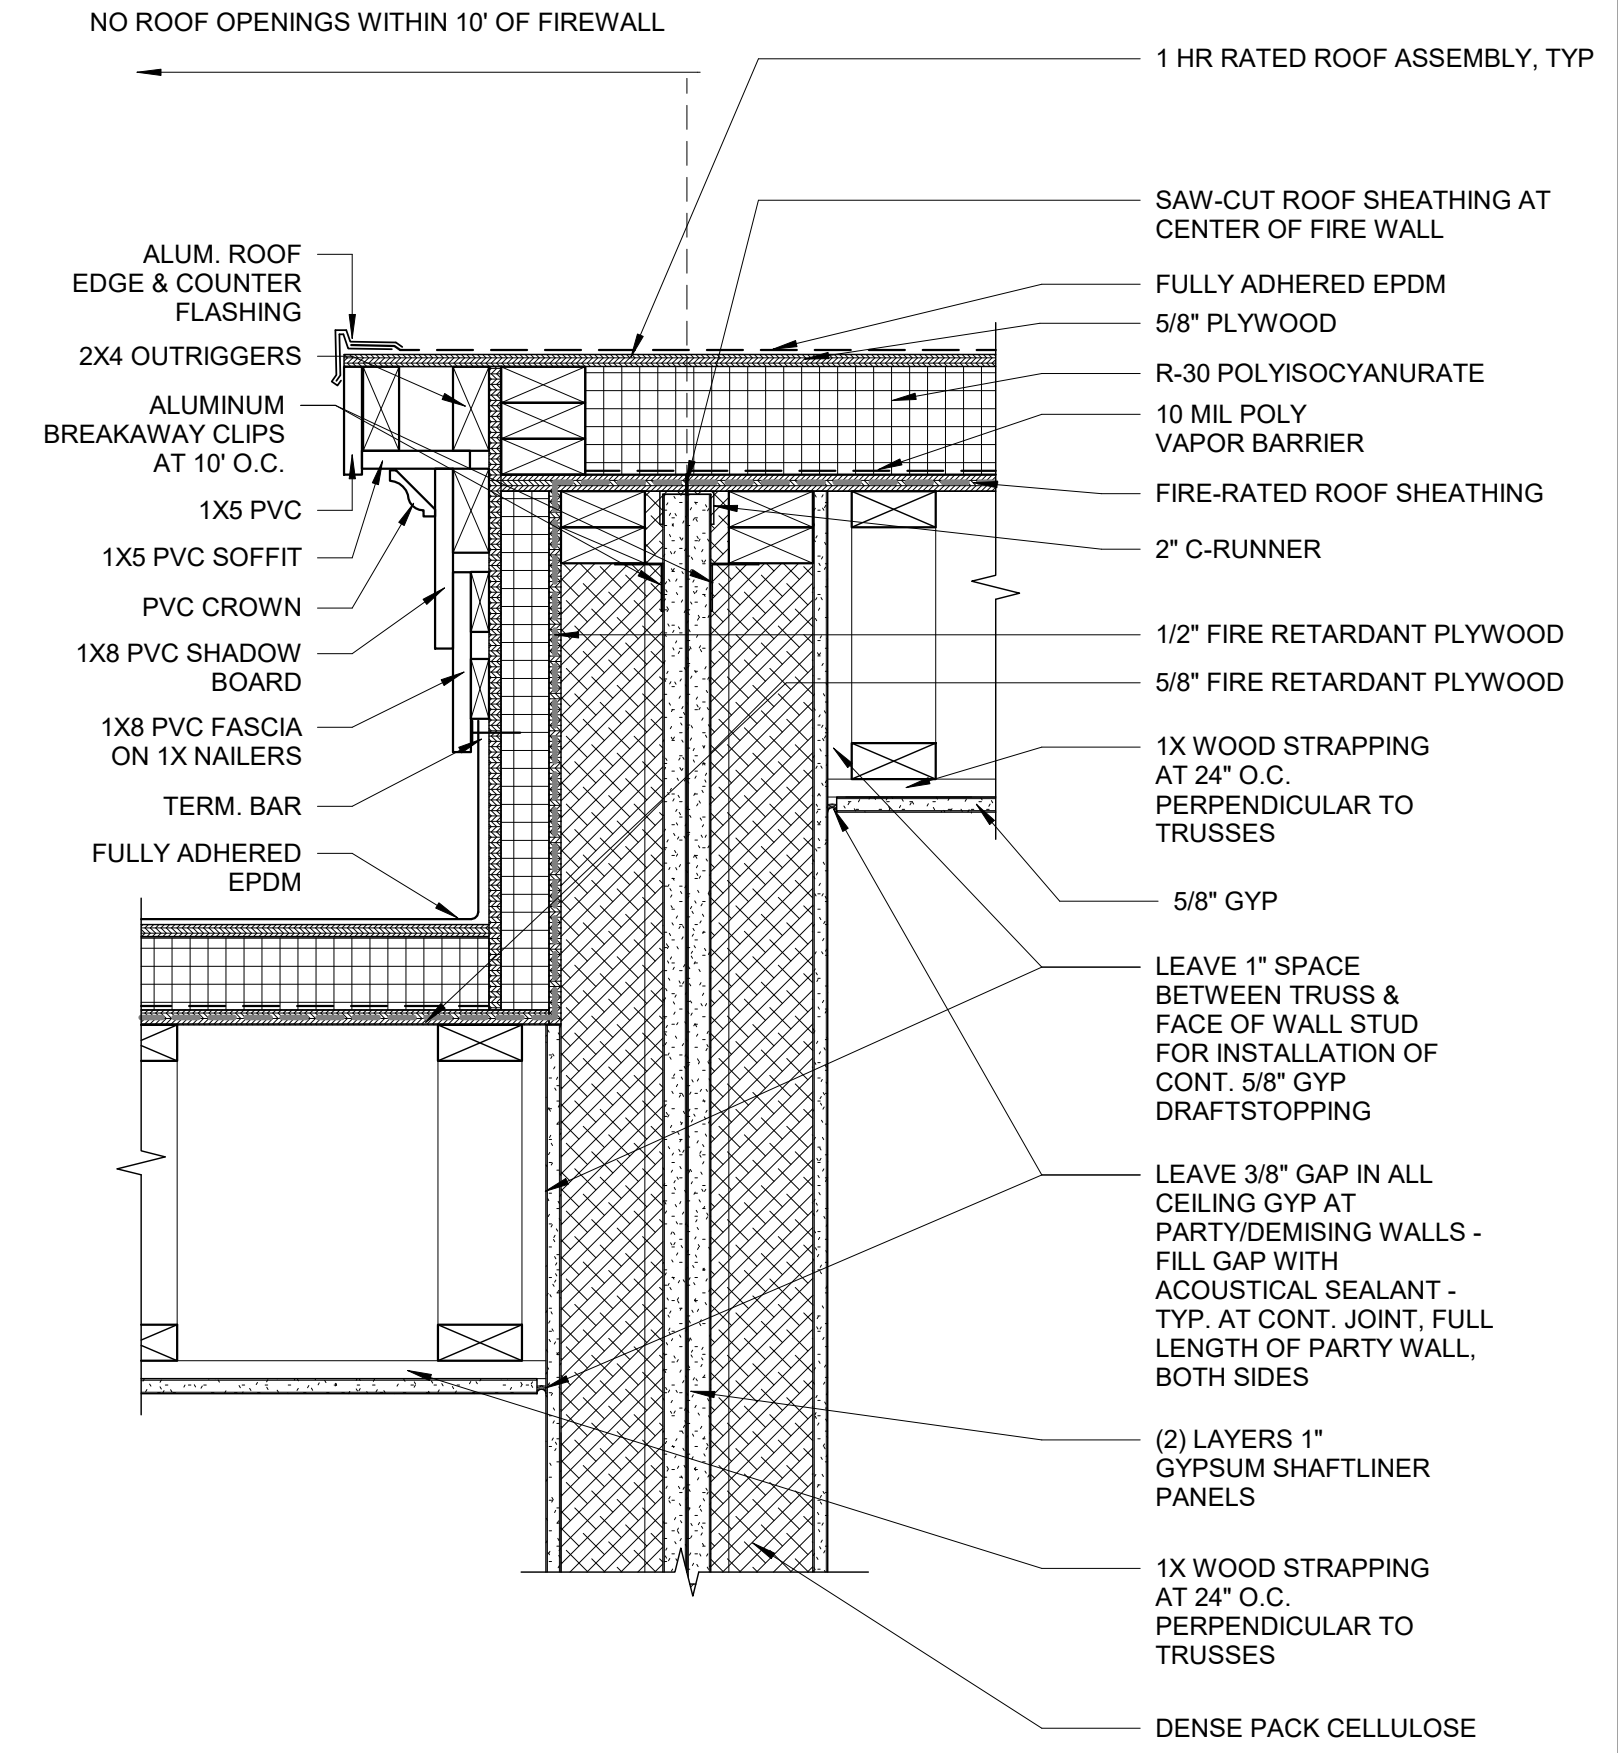

2 ROOF EDGE DETAIL AT FIREWALL
1 1/2" = 1'-0"

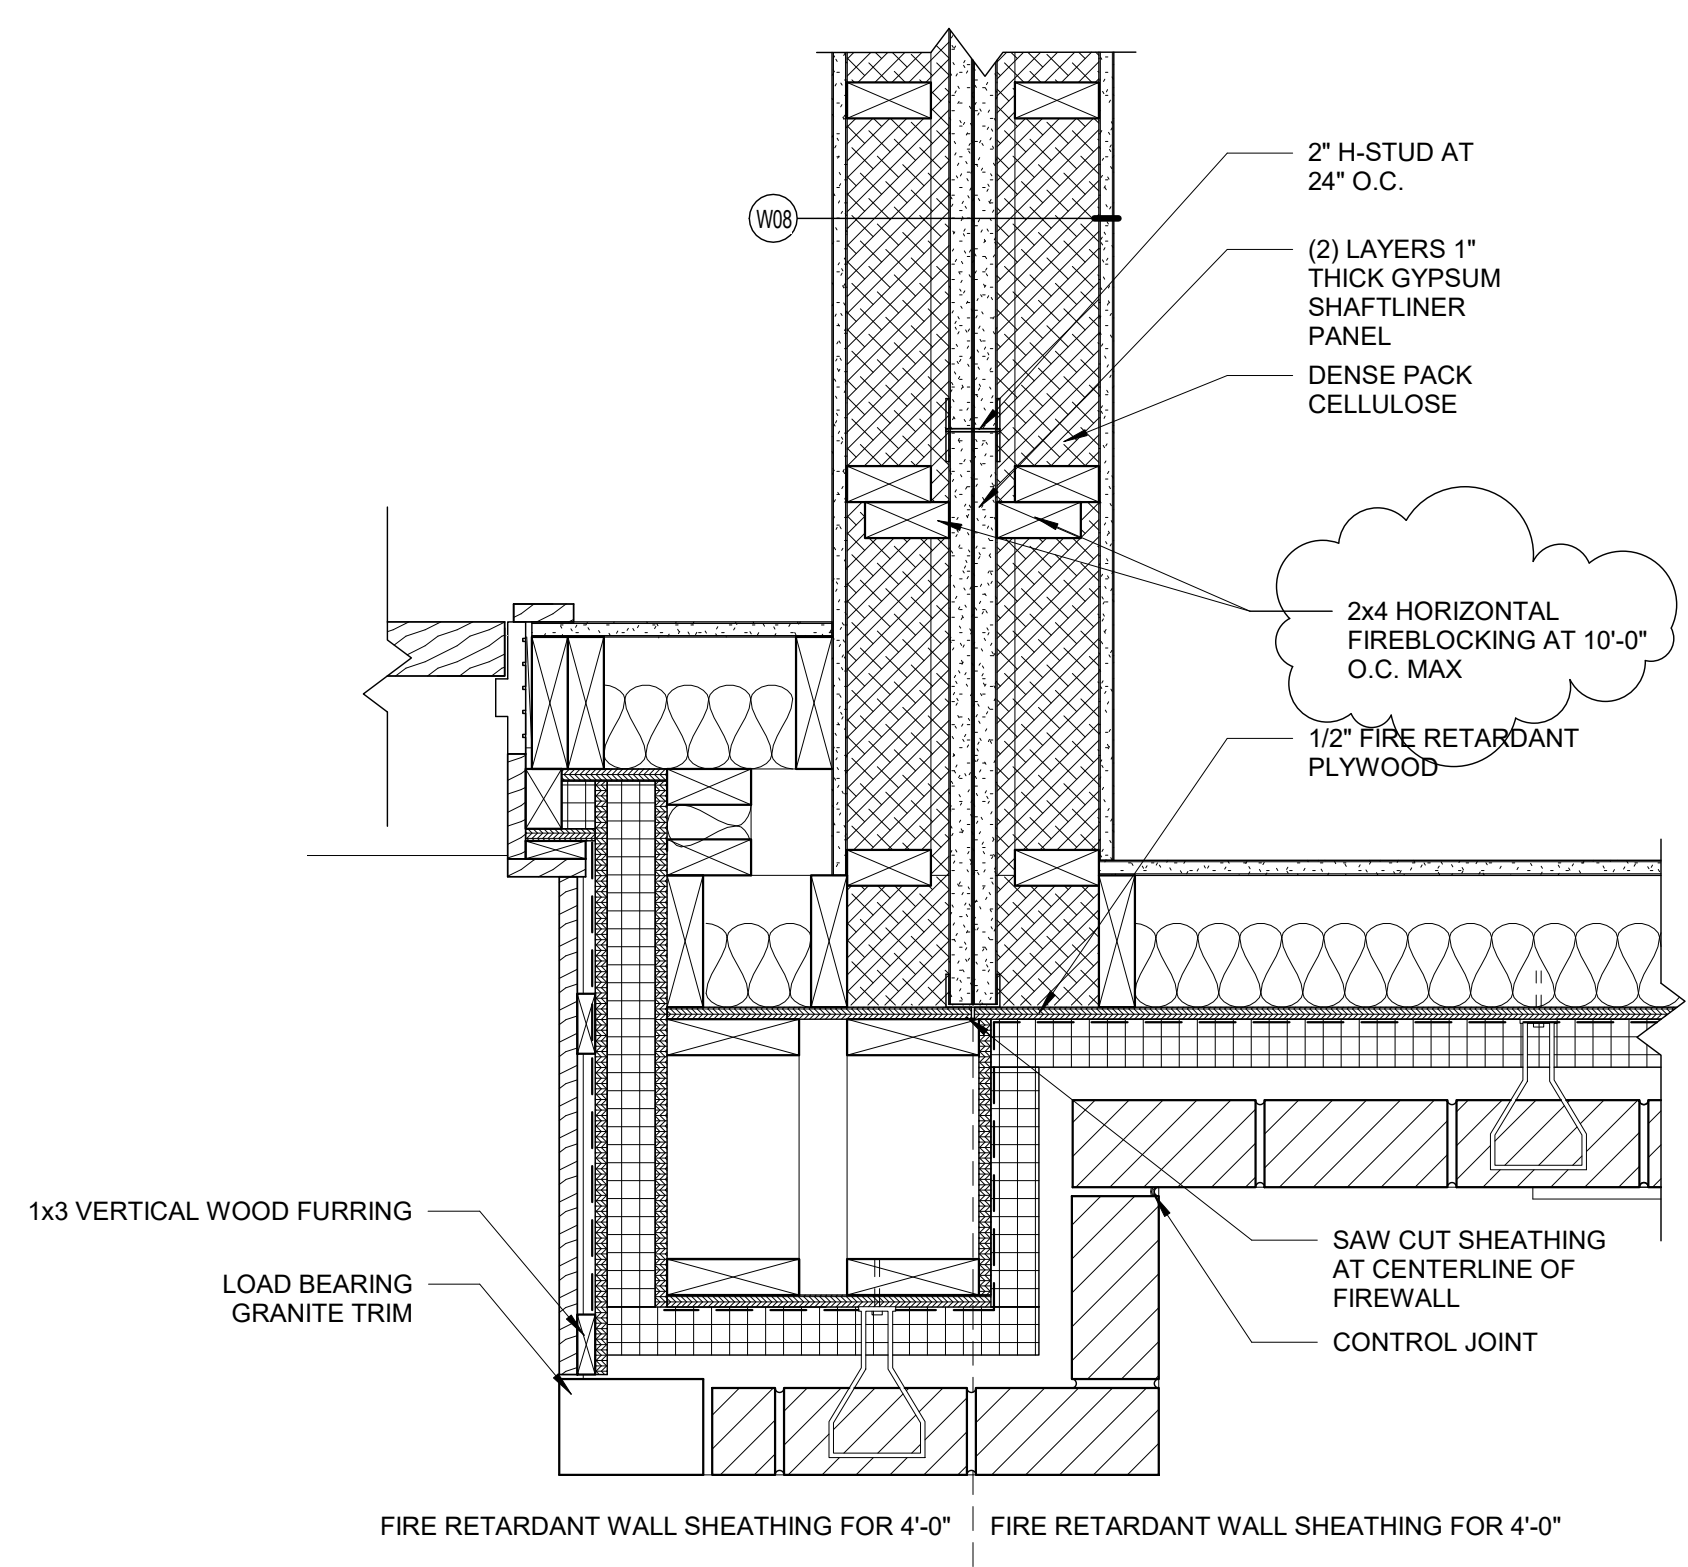

3 FIRE WALL PLAN DETAIL AT WEST EXTERIOR WALL
1 1/2" = 1'-0"

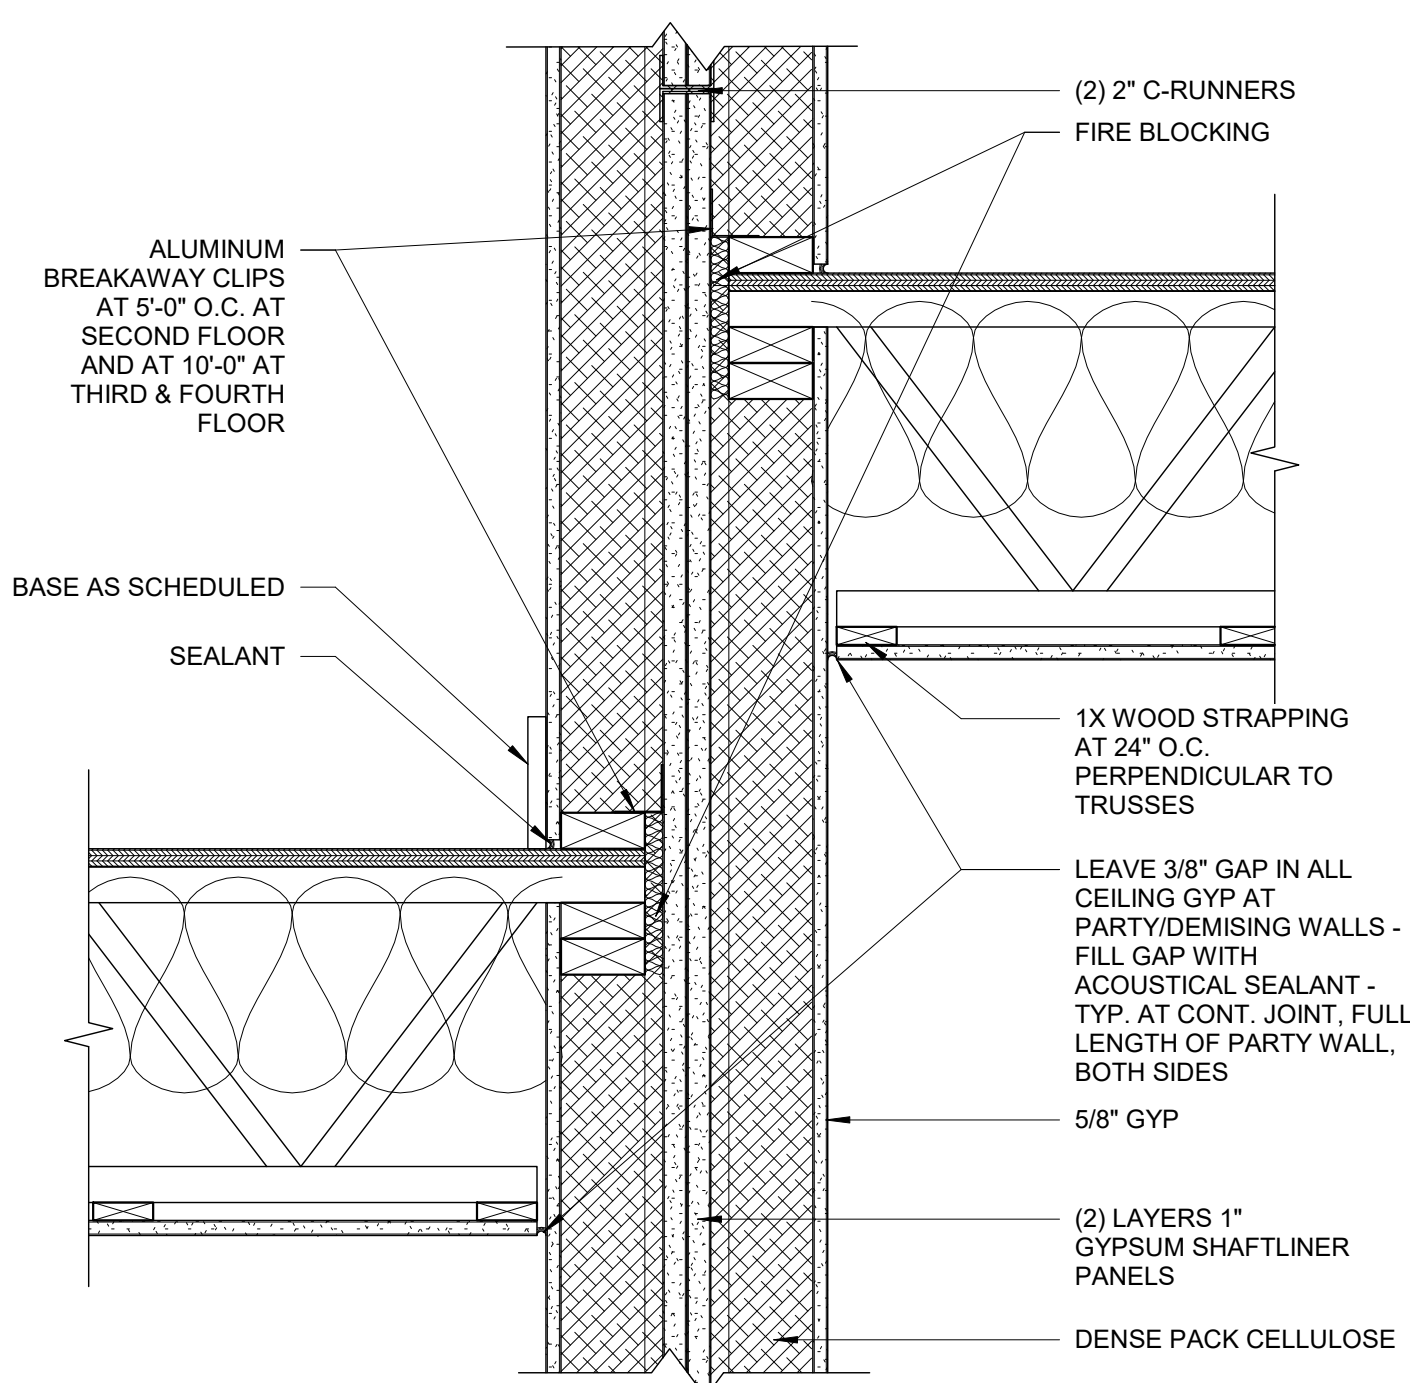

1 FIREWALL SECTION DETAIL AT INTERMEDIATE FLOORS
1 1/2" = 1'-0"