


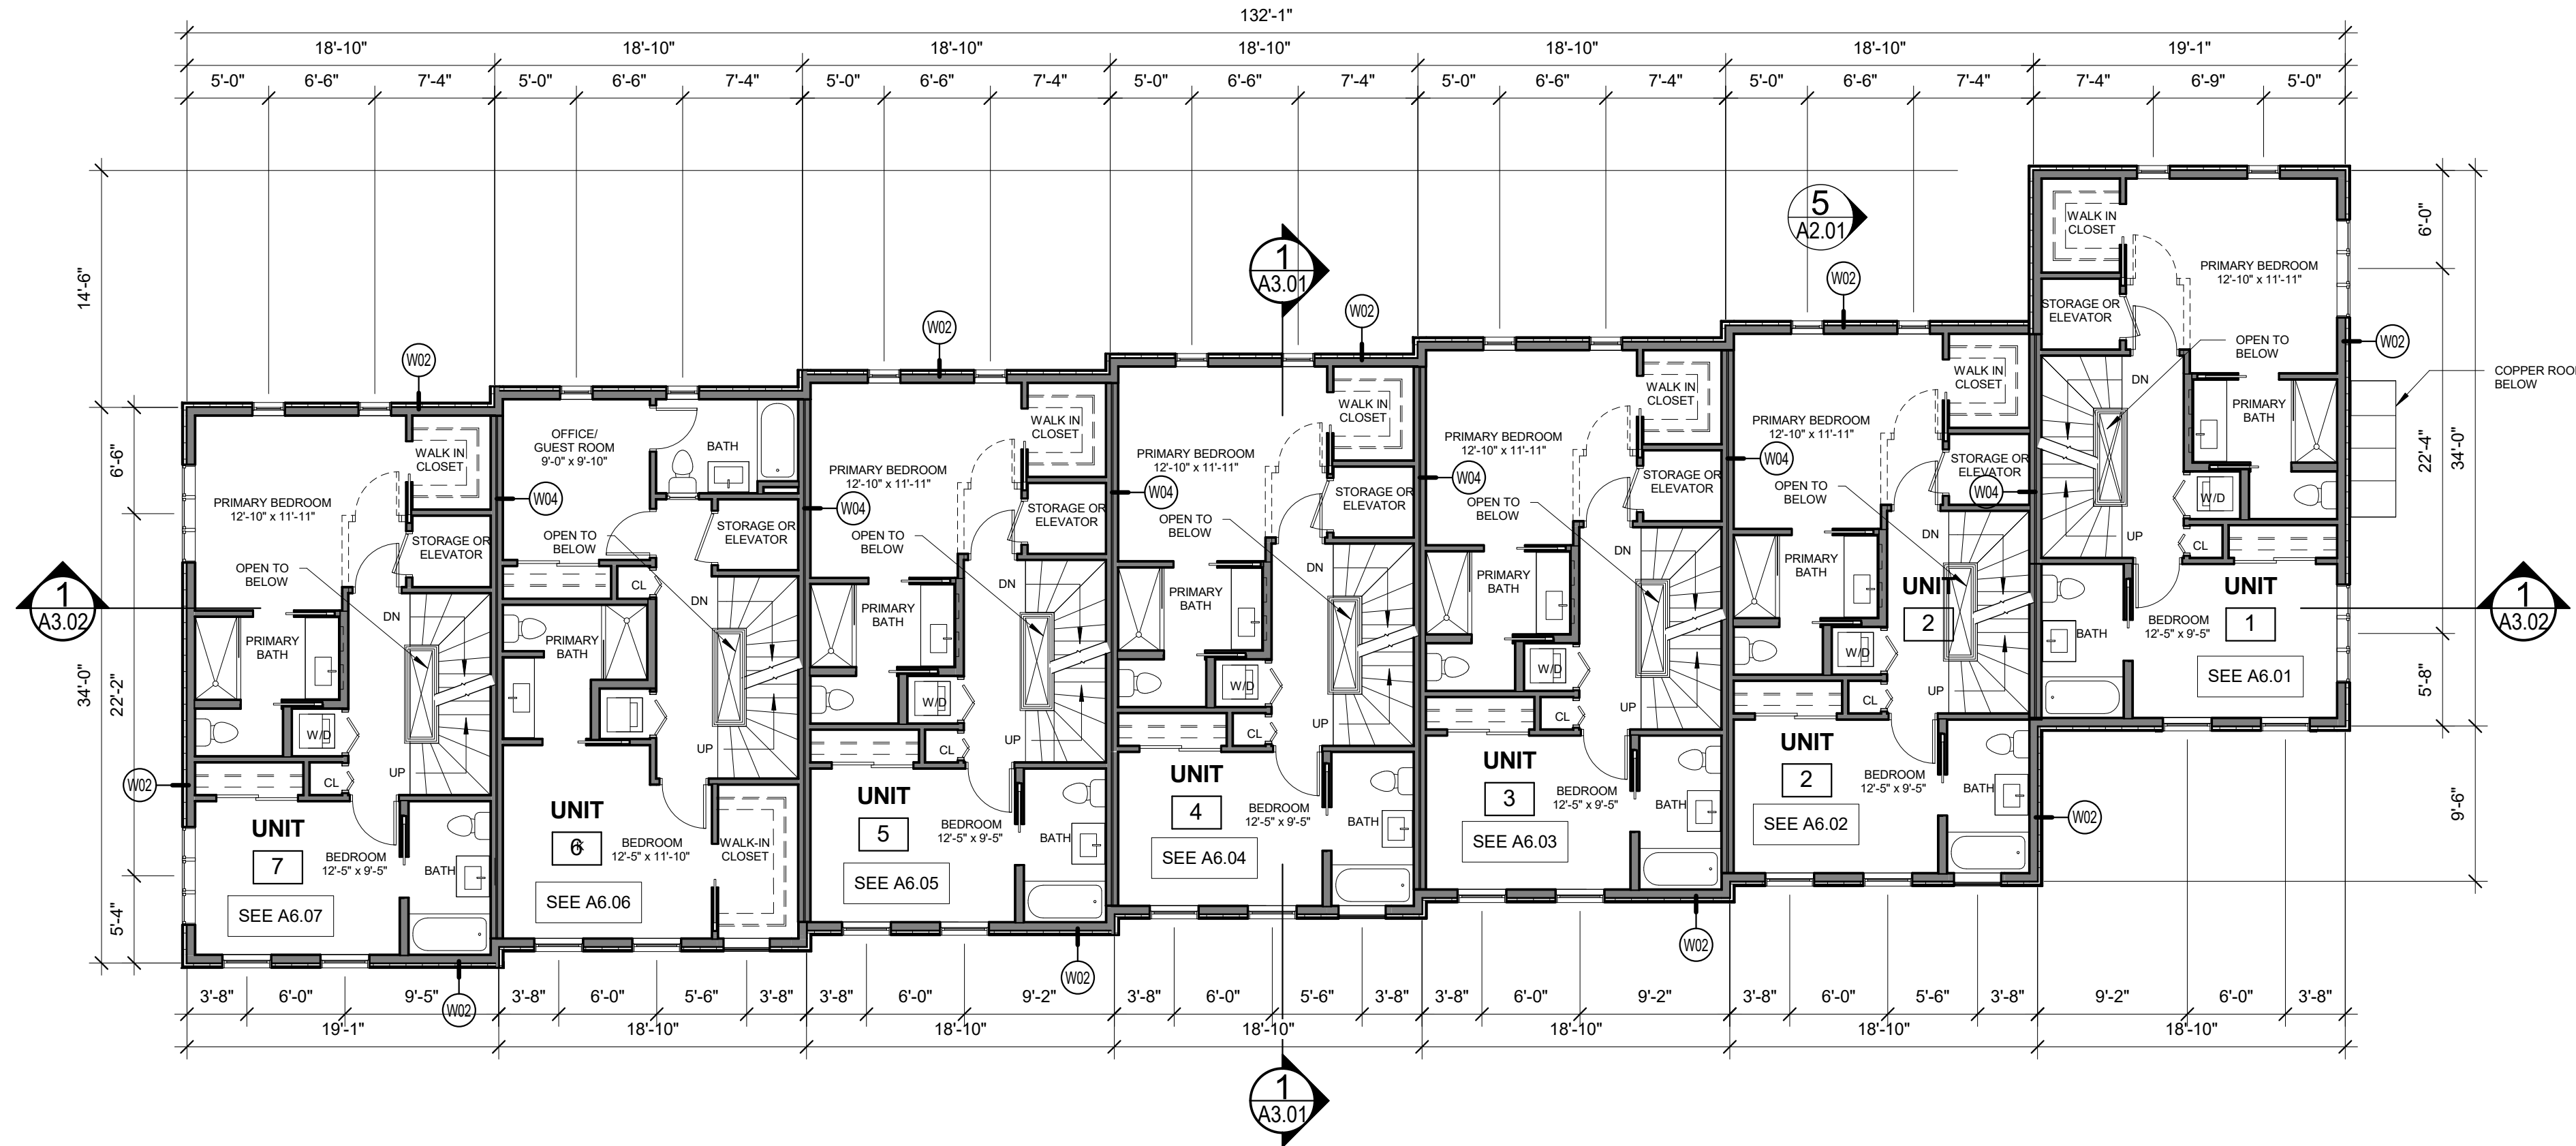


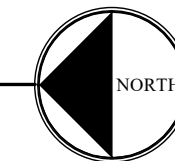

2 | 4TH FLOOR PLAN 3,300 SQ FT
1/8" = 1'-0"

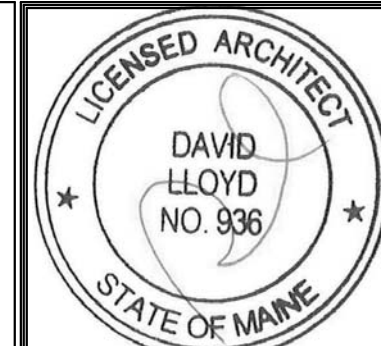

1 | 3RD FLOOR PLAN 4,597 SQ FT
1/8" = 1'-0"

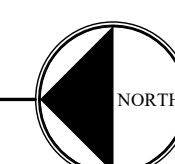

Prepared For:
Bramhall Row, LLC

Consultant:
ARCHETYPE architects
48 Union Wharf Portland, Maine 04101
(207) 772-6022 ARCHETYPE@ARCHETYPEPA.COM

Project:
BRAMHALL ROW
749 CONGRESS ST
PORTLAND, MAINE

Date: 20 JAN 2017
Scale: 1/8" = 1'-0"
3RD AND 4TH FLOOR PLANS

Revisions:

A1.02