


Prepared For:  
**Bramhall Row, LLC**

Consultant:  
**ARCHETYPE architects**  
48 Union Wharf Portland, Maine 04101  
(207) 772-6022 ARCHETYPE@ARCHETYPEPA.COM


Project:  
**BRAMHALL ROW**  
749 CONGRESS ST  
PORTLAND, MAINE

Revisions:  
Scale: 1/8" = 1'-0"  
Date: 20 APR 2017  
**3RD AND 4TH FLOOR PLANS**

**A1.02**

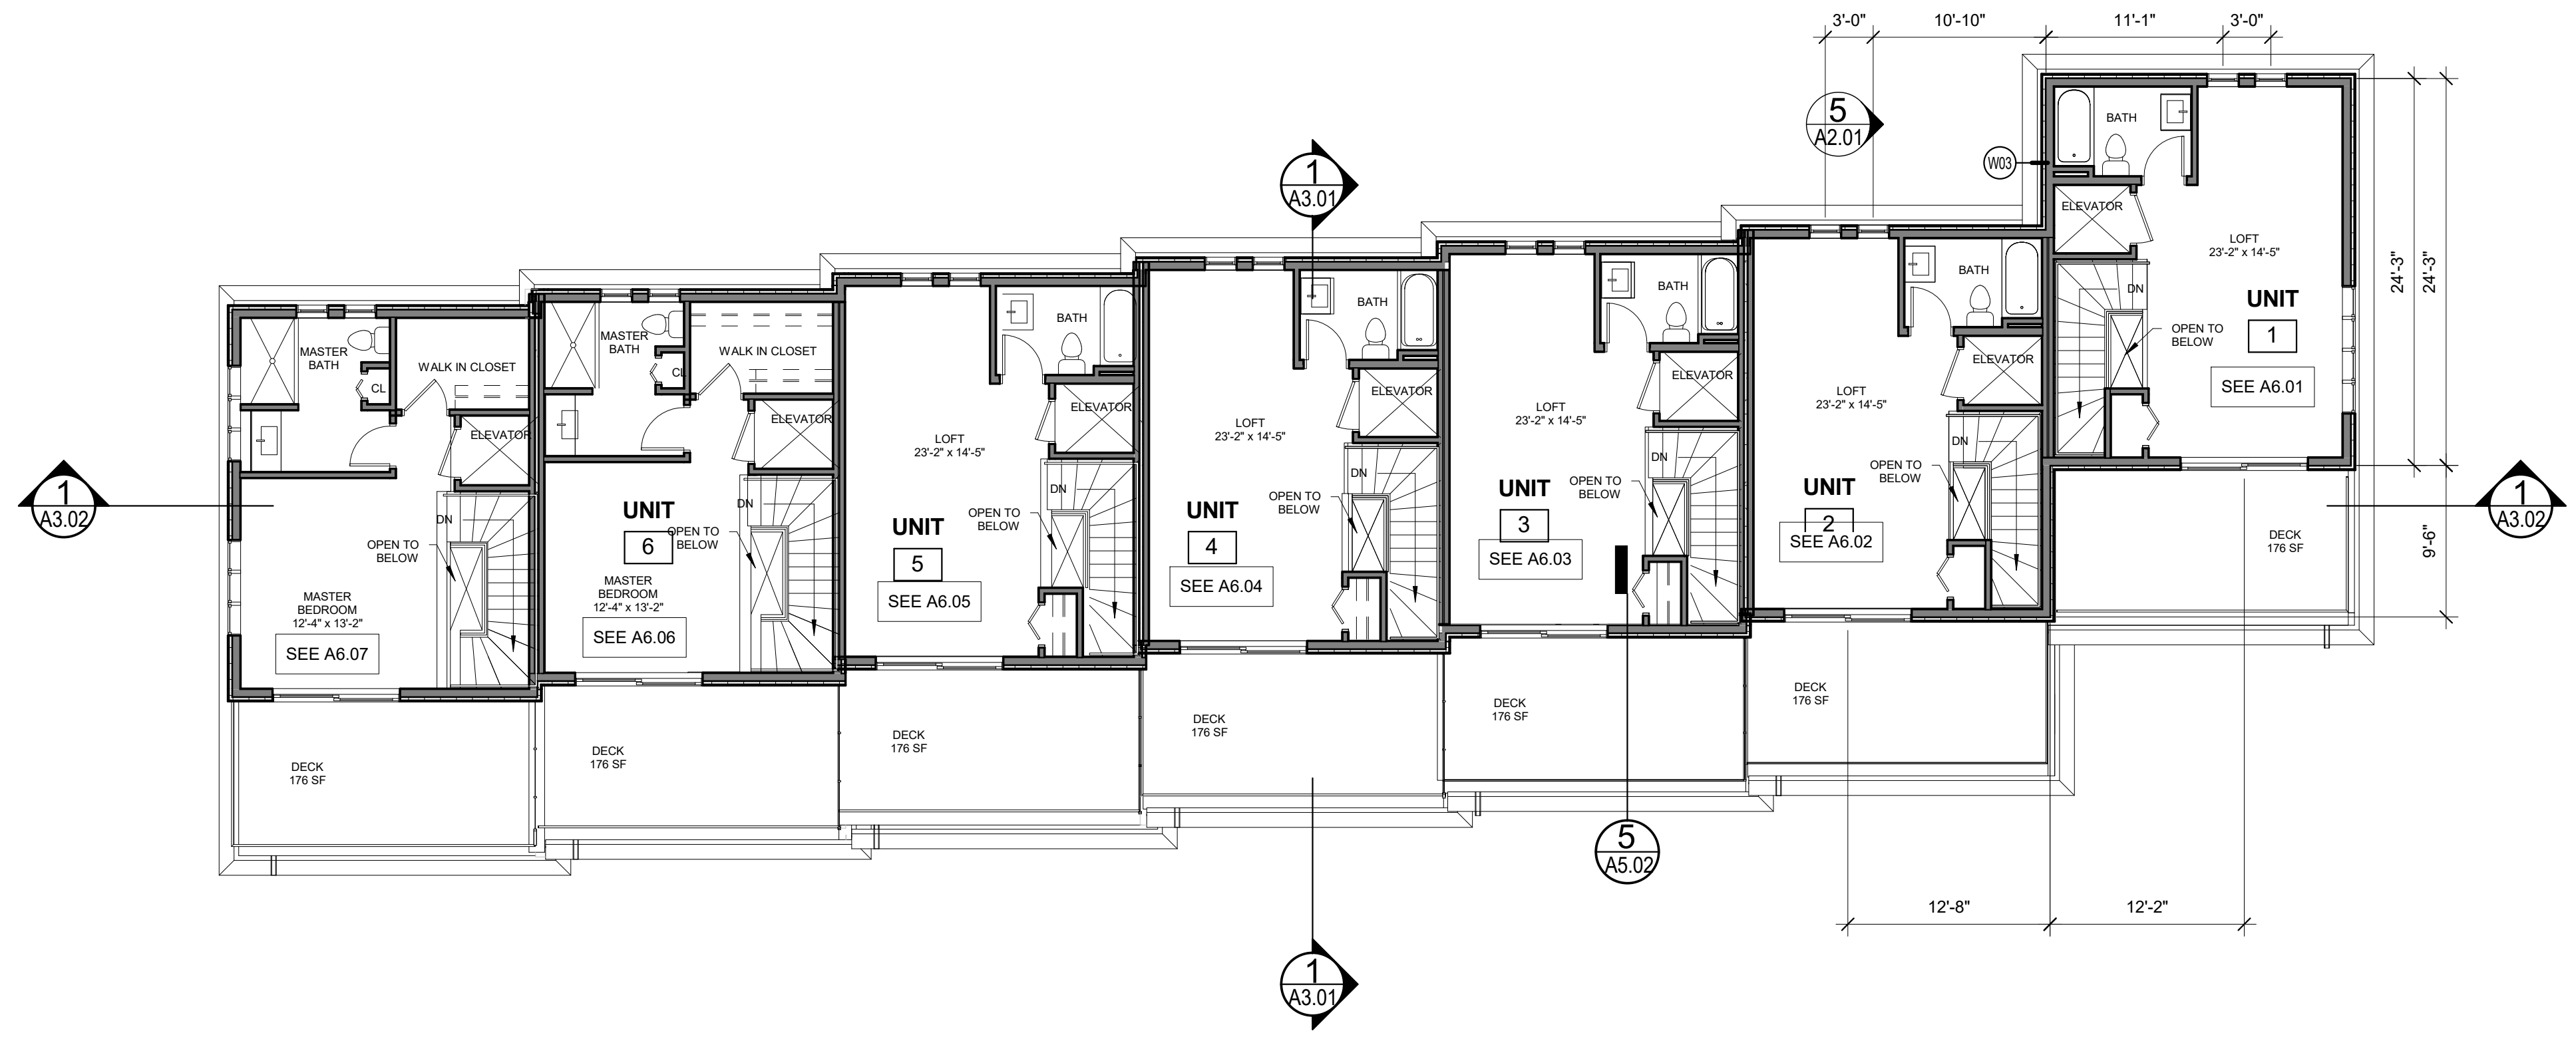

**2 | 4TH FLOOR PLAN** 3,300 SQ FT  
1/8" = 1'-0"

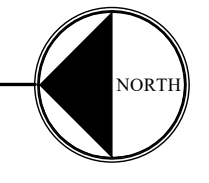

**1 | 3RD FLOOR PLAN** 4,597 SQ FT  
1/8" = 1'-0"

