



1 EXISTING FRONT ELEVATION
1/8" = 1'-0"



3 EXISTING LEFT ELEVATION
1/8" = 1'-0"

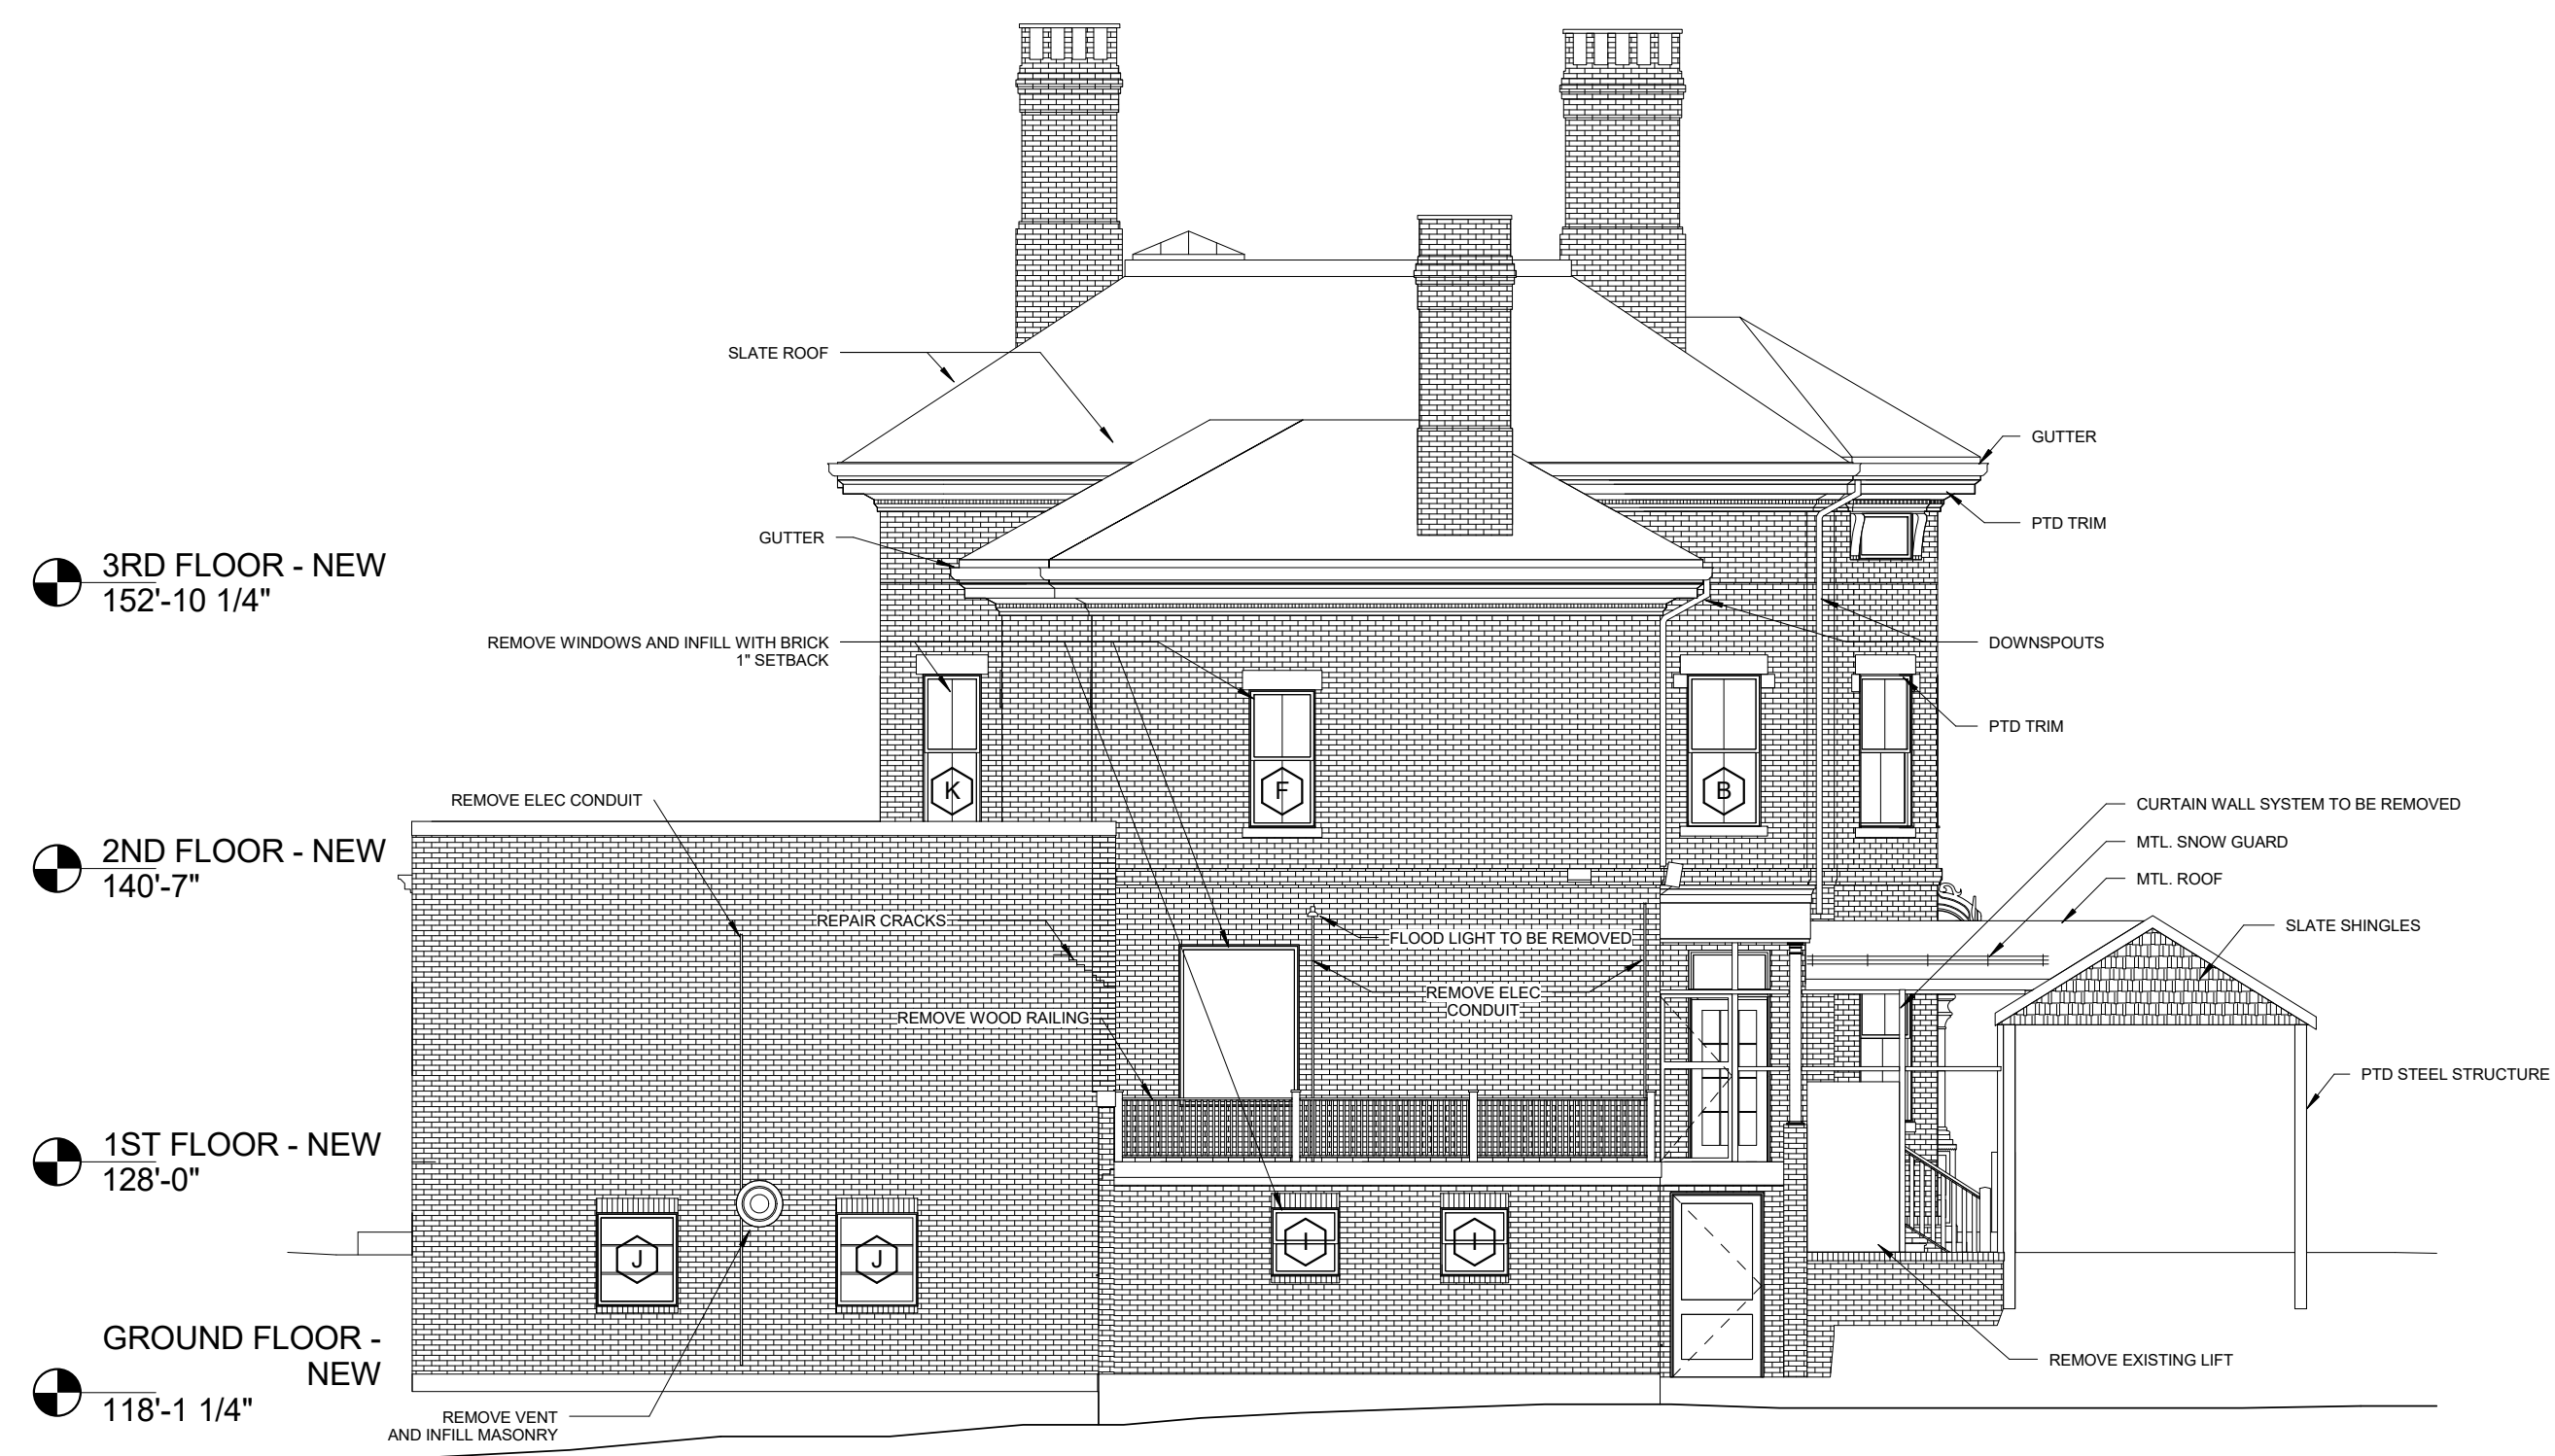

2 EXISTING REAR ELEVATION
1/8" = 1'-0"

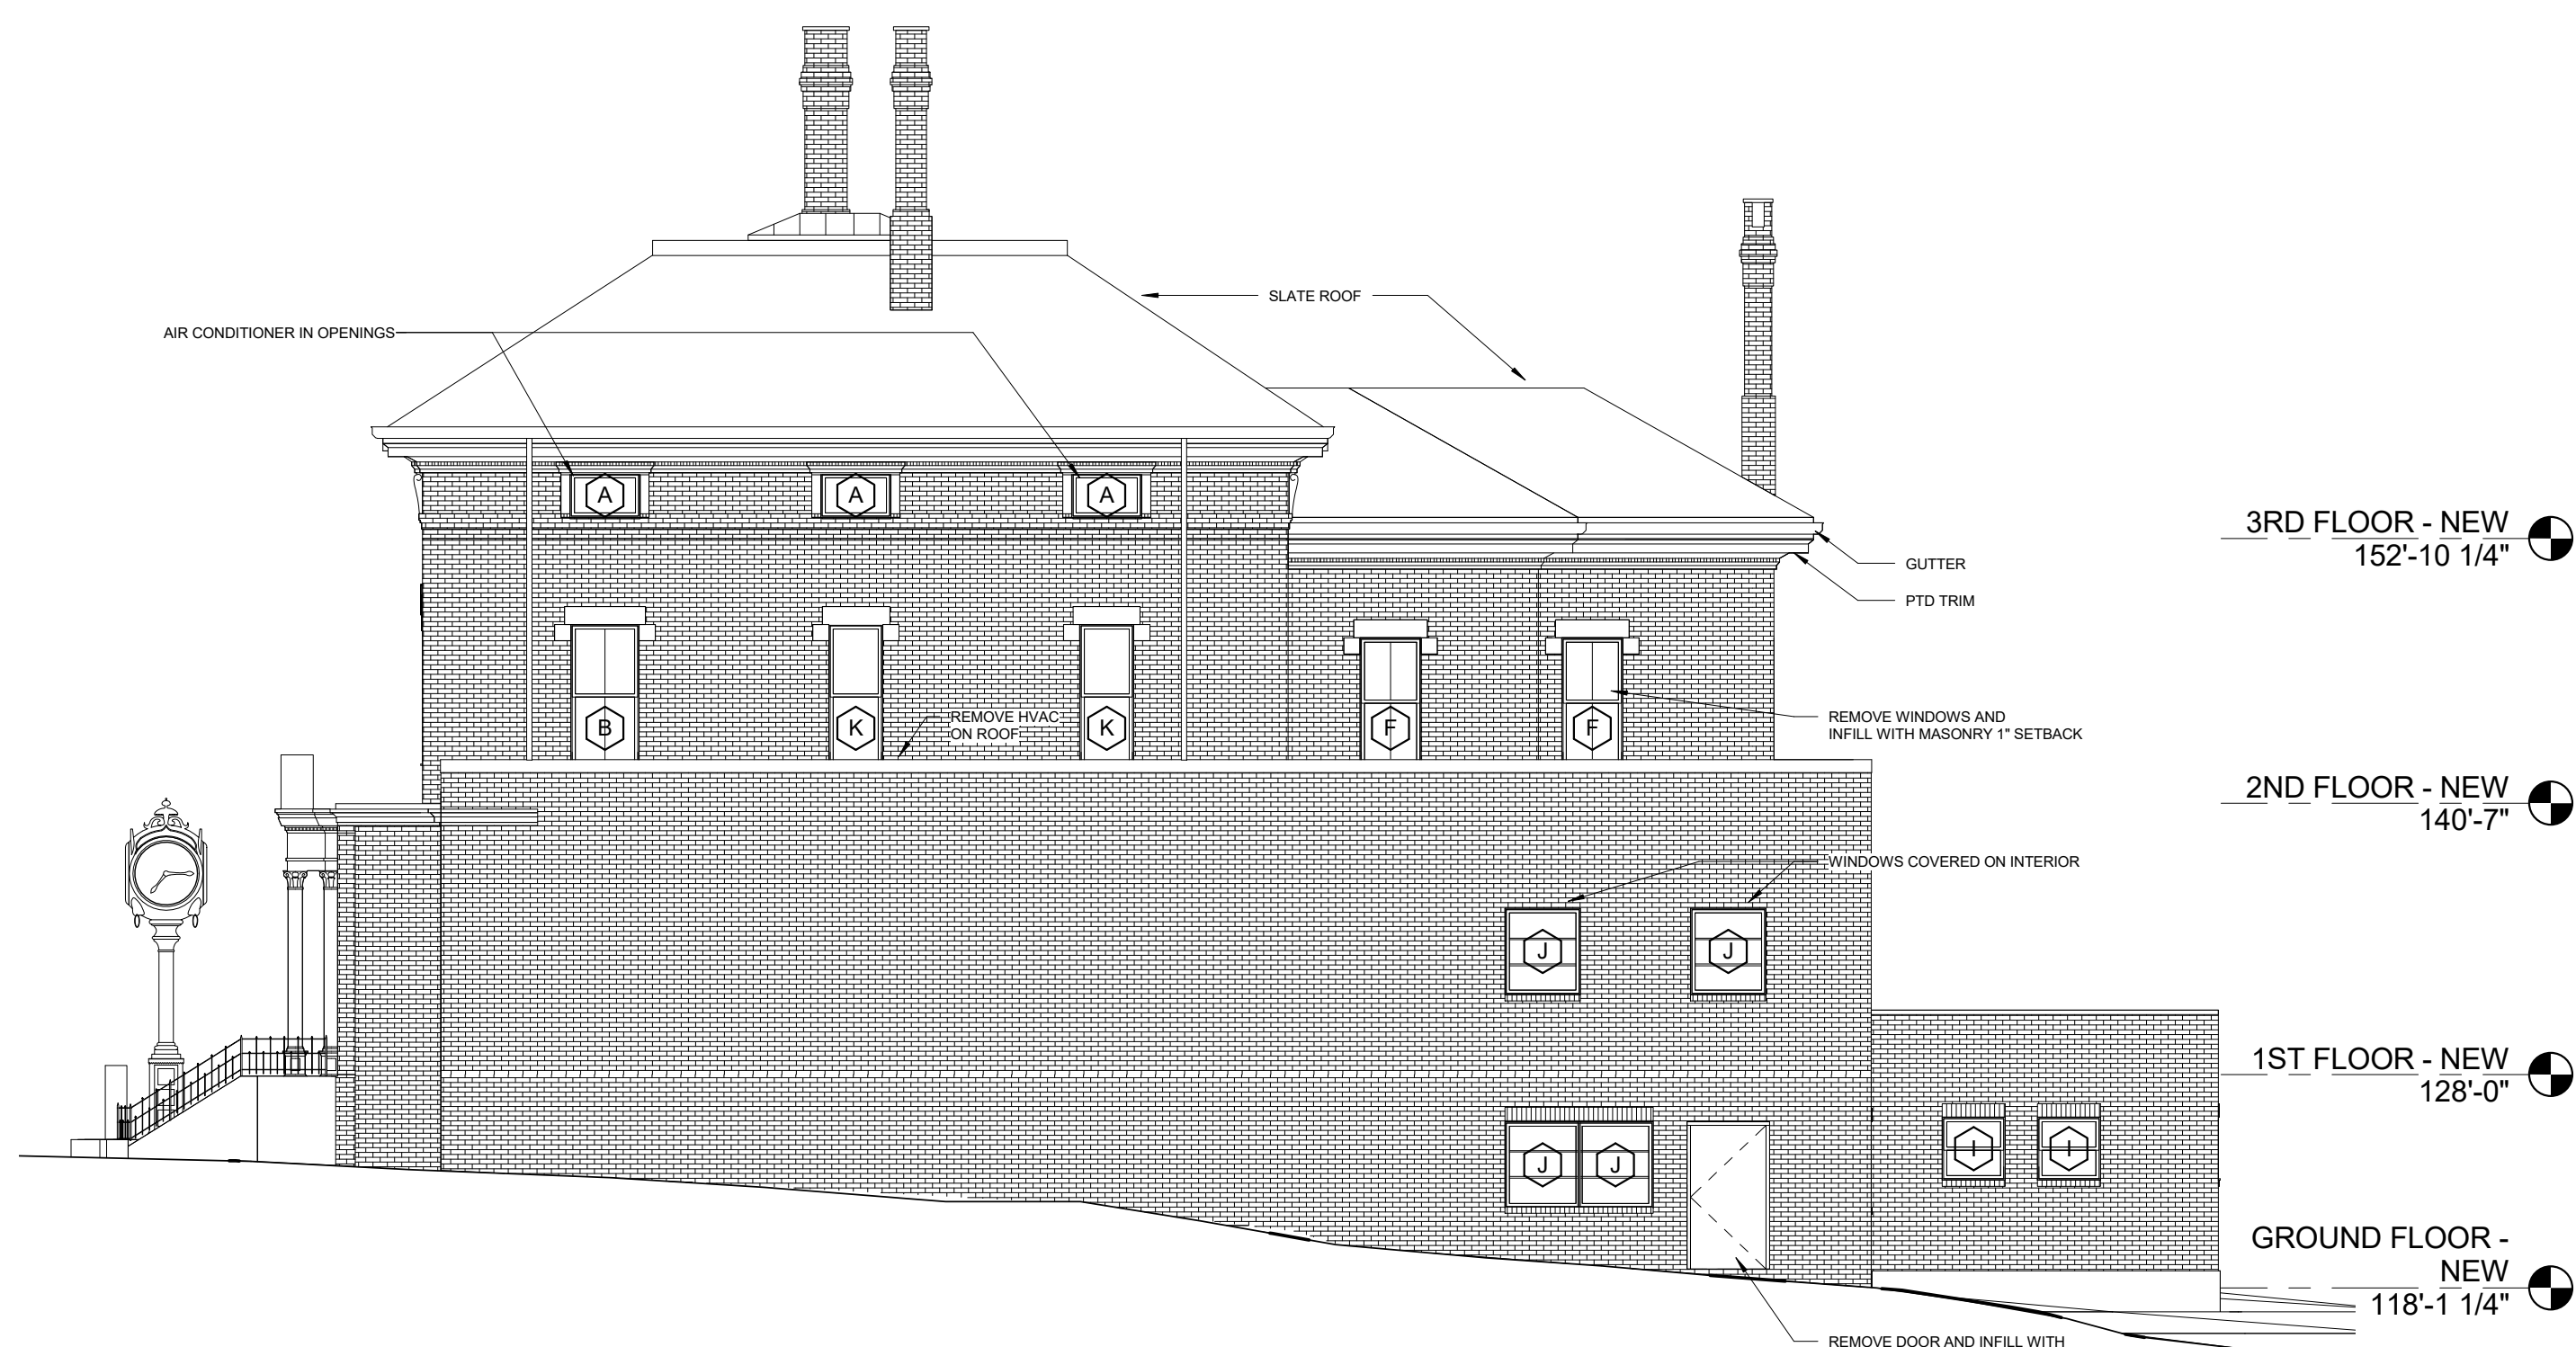

4 EXISTING RIGHT ELEVATION
1/8" = 1'-0"

Prepared For:
747 CONGRESS LLC
Address
City, State

Consultant:
ARCHETYPE architects
48 Union Wharf Portland, Maine 04101
(207) 772-6022 ARCHETYPE@ARCHETYPEPA.COM

Project:
FRANCIS INN
749 CONGRESS ST
PORTLAND, ME 04102

Revisions:
Date: 13 APR 2016
Scale: 1/8" = 1'-0"
EXISTING BUILDING ELEVATIONS

A0.04