



8 CONCRETE RETAINING WALL SECTION
NOT TO SCALE

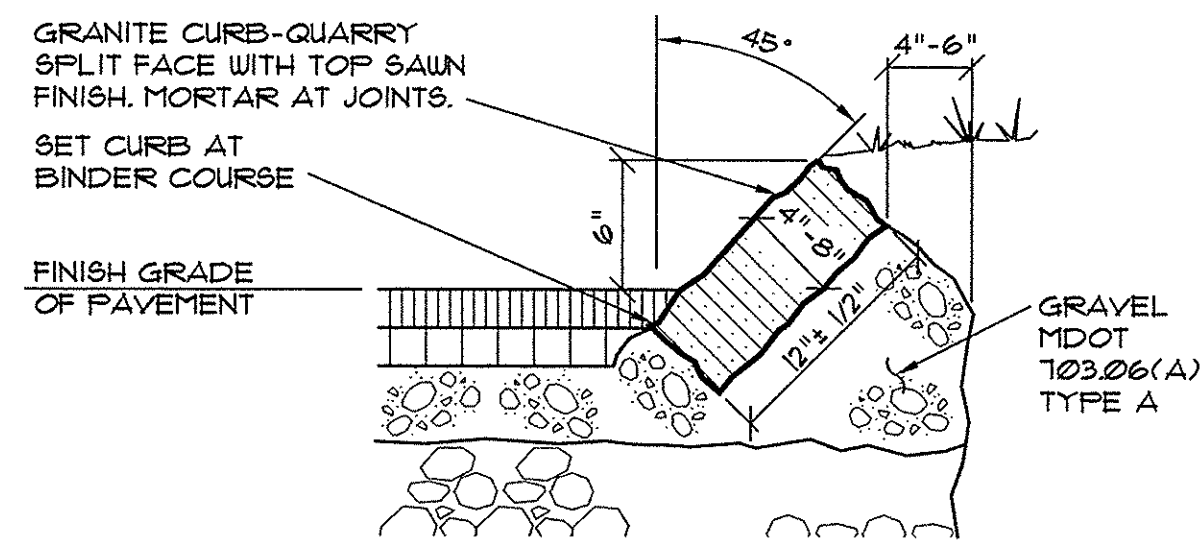


NOTES:
1. MINIMUM LENGTH OF THE CURB SECTIONS SHALL BE 3'-0".
2. FOR ALL CURBS WITH RADIUS LESS THAN 15' INSTALL STONES CUT TO THE RADIUS REQUIRED (NOT STRAIGHT SECTIONS).

7 SLOPED GRANITE CURB SECTION ON-SITE
NOT TO SCALE

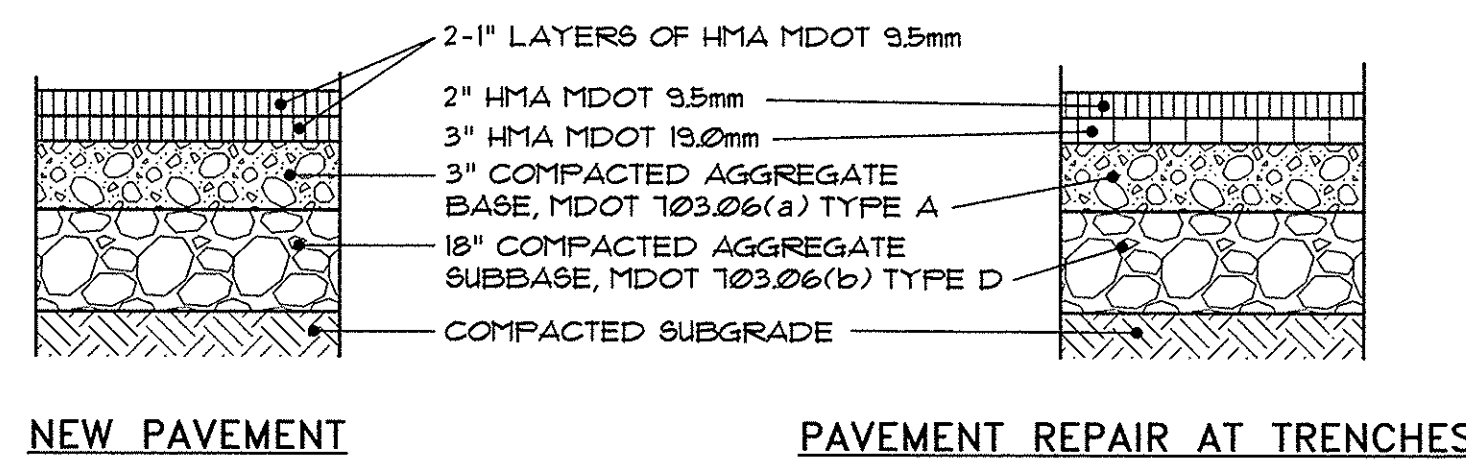


NEW PAVEMENT PAVEMENT REPAIR AT TRENCHES

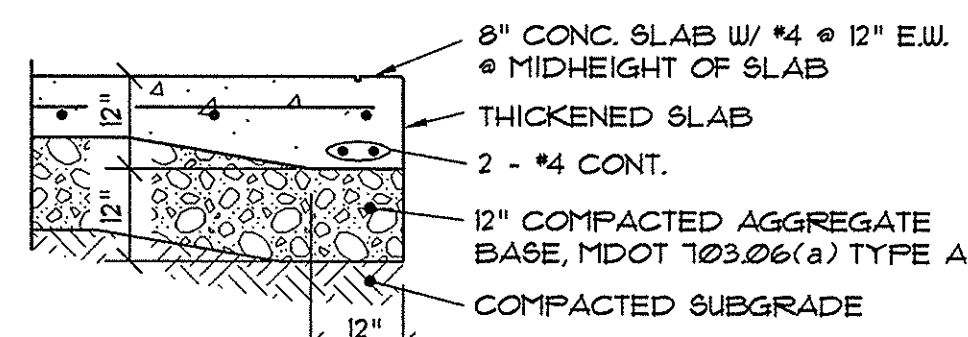


CONCRETE EQUIPMENT PADS

NOTES:
1. HMA = HOT MIX ASPHALT.
MDOT = MAINE DEPARTMENT OF TRANSPORTATION.
2. ALL COURSE THICKNESS AFTER FINAL COMPACTION.

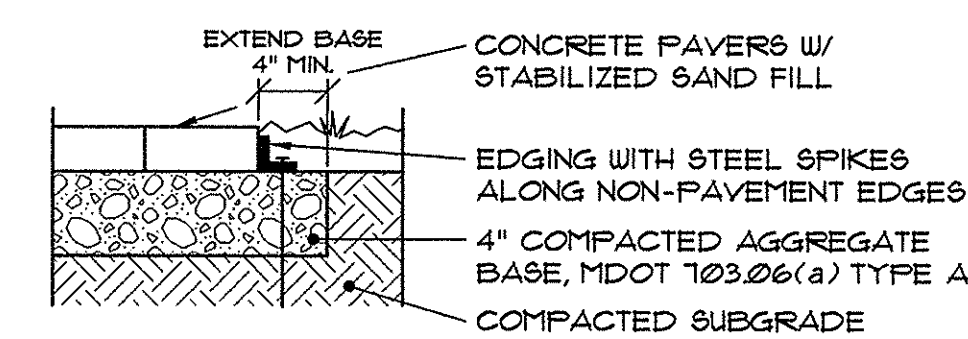


CONCRETE PAVERS


4 BITUMINOUS PAVEMENT SECTIONS
NOT TO SCALE

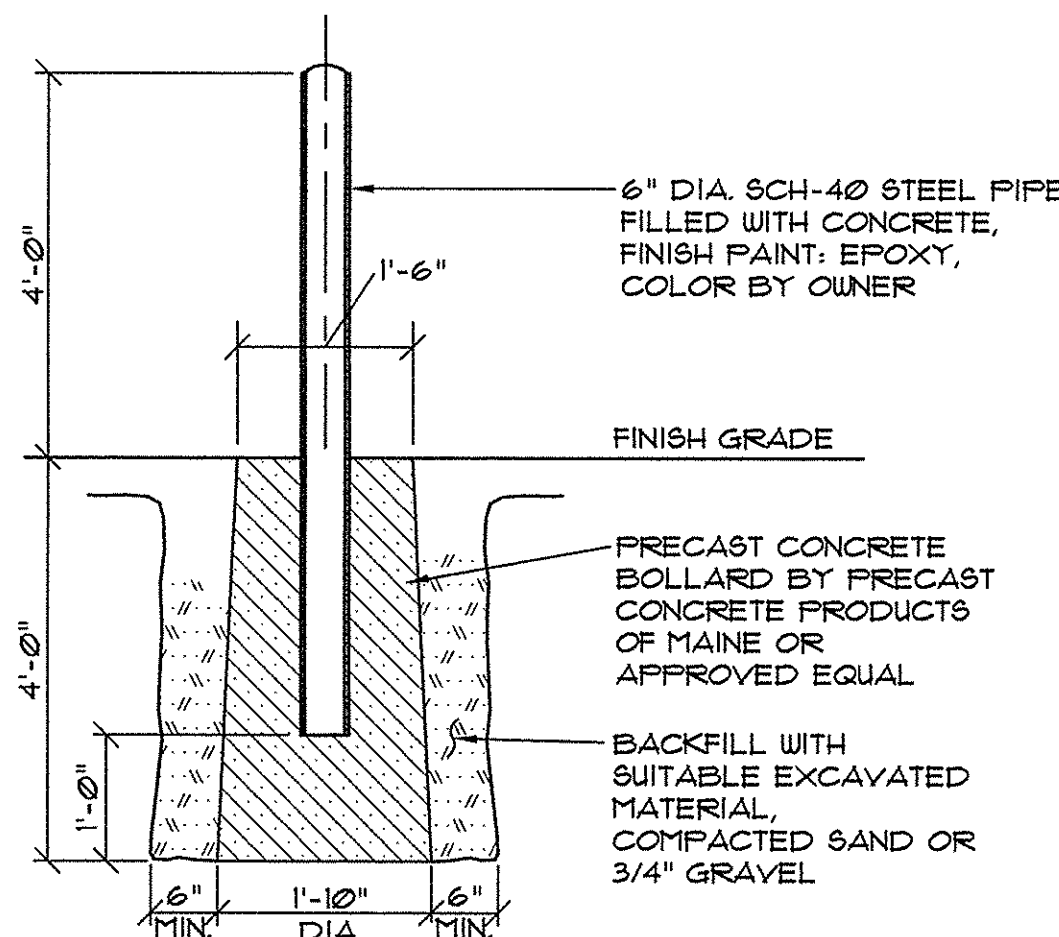


10 STEEL BOLLARD DETAIL
NOT TO SCALE

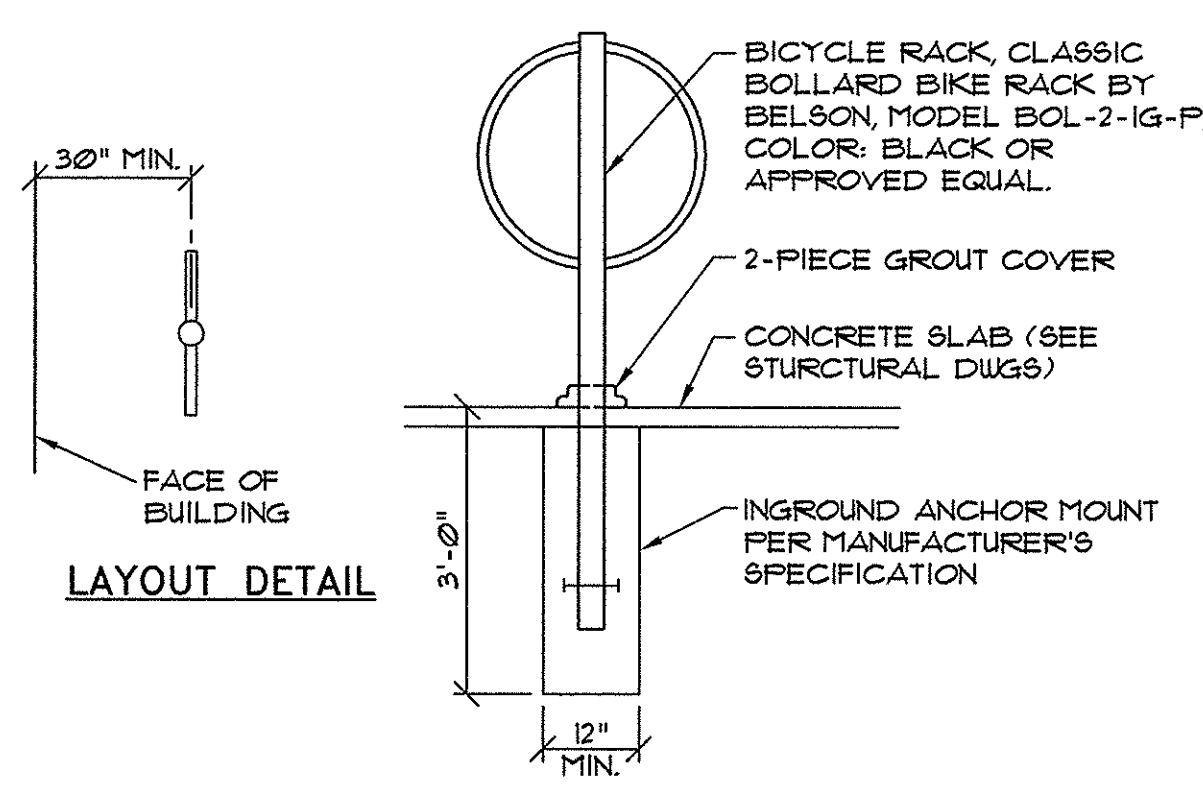


9 BIKE RACK DETAIL
NOT TO SCALE

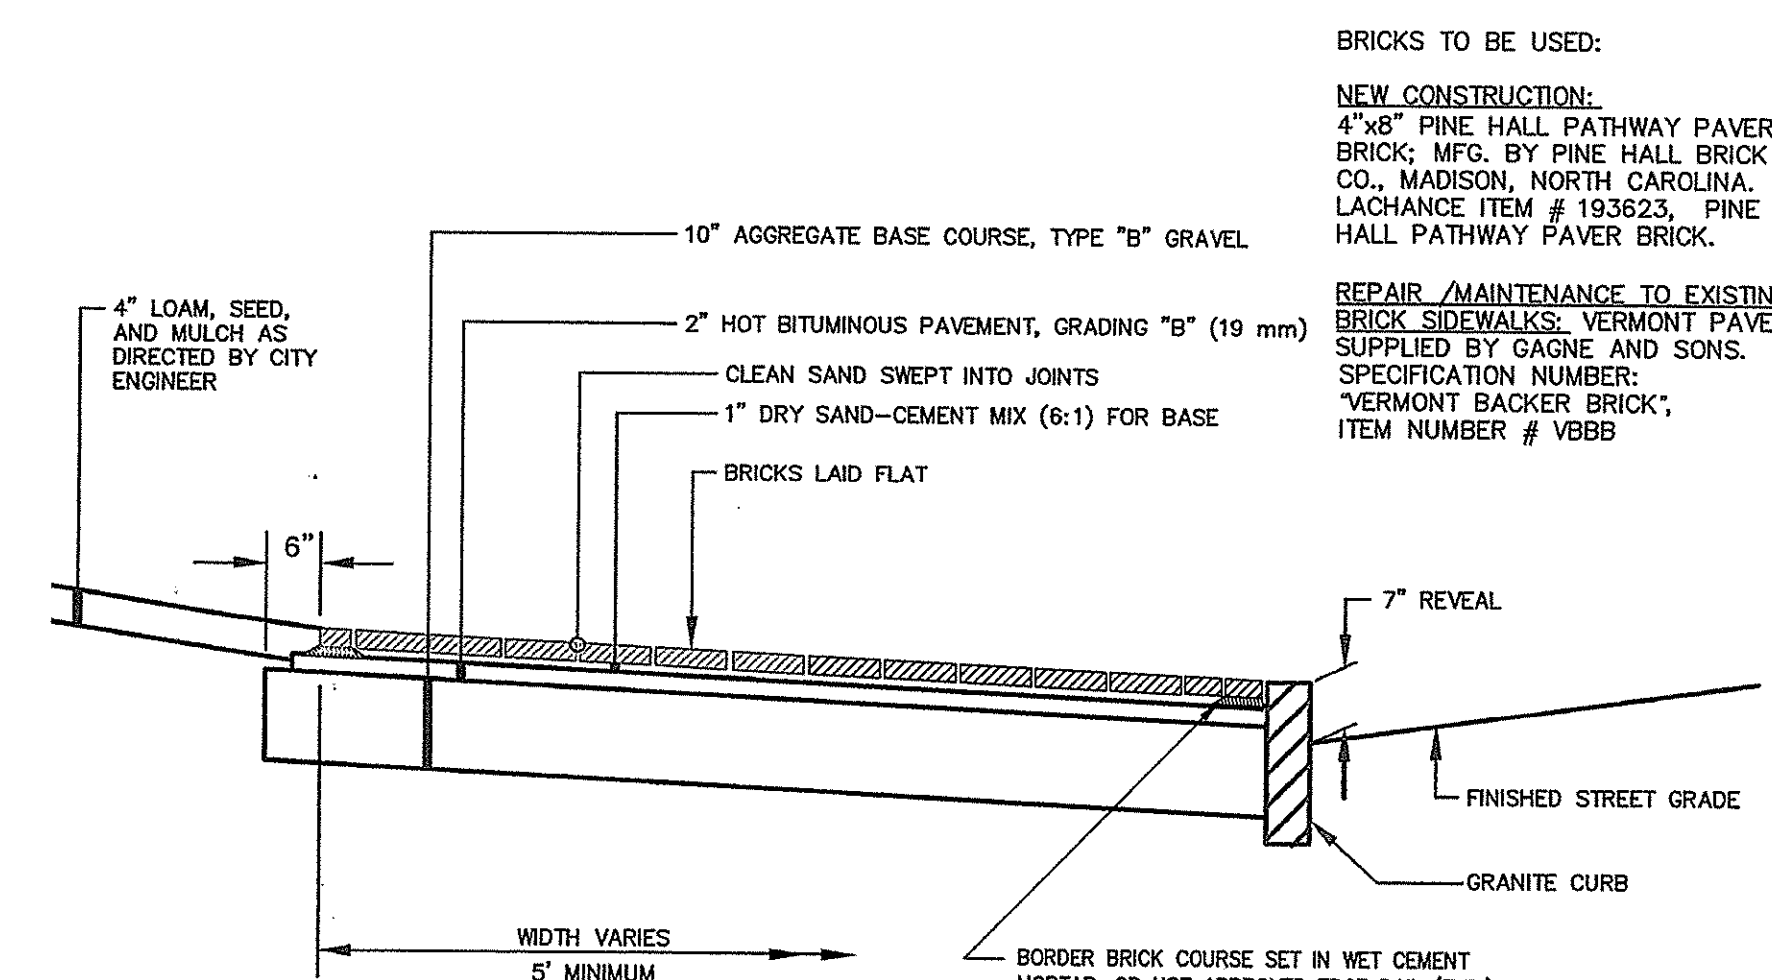


4 BRICK SIDEWALK WITH BITUMINOUS BASE (I-10)
NOT TO SCALE

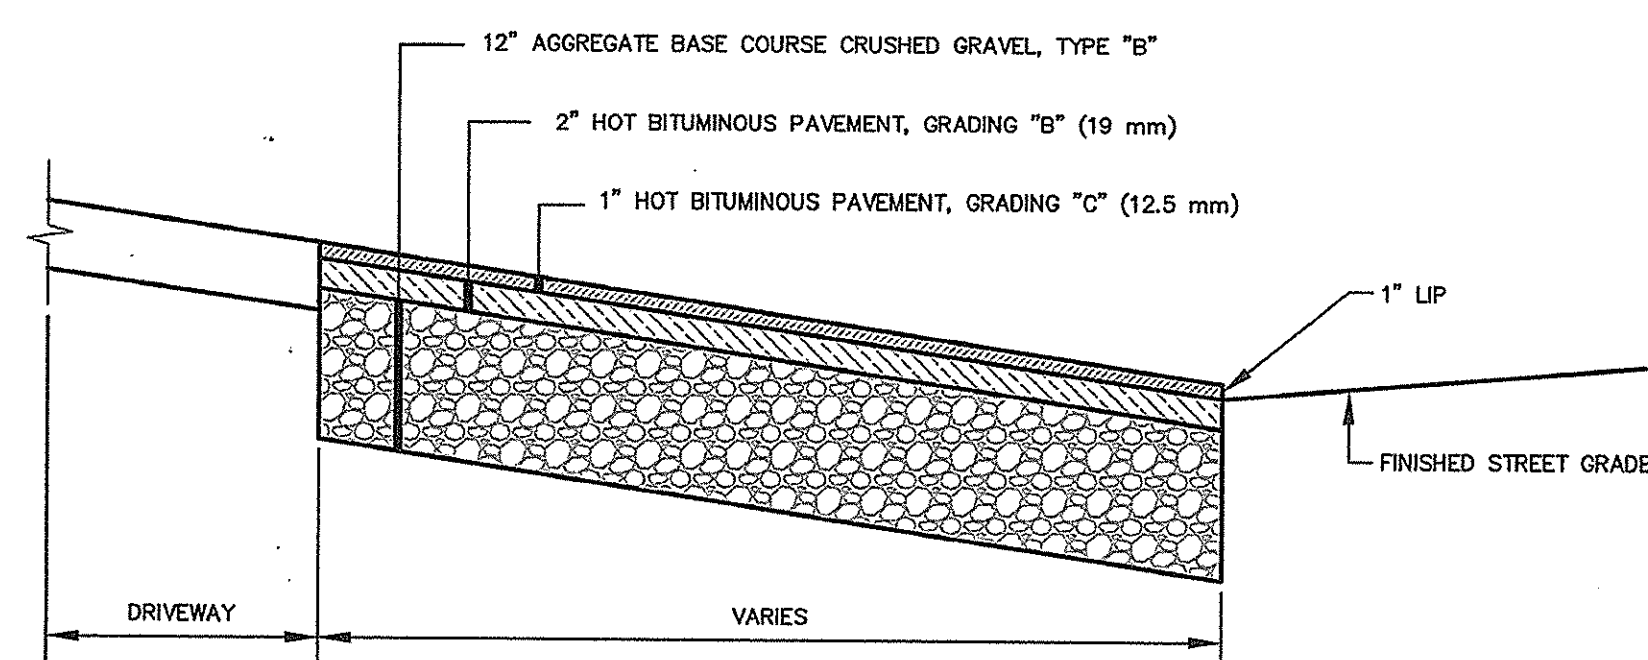




5 BITUMINOUS DRIVEWAY APRON (I-13)
NOT TO SCALE

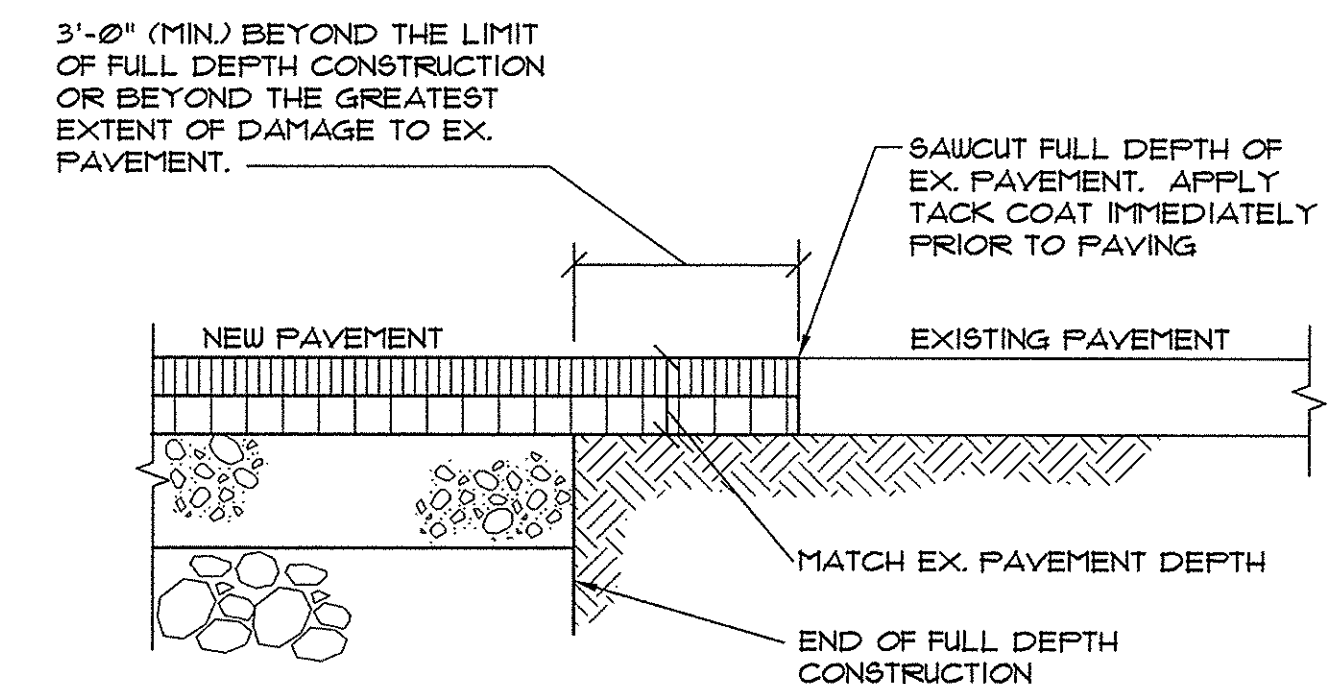


1 PAVEMENT CUTTING & MATCHING SECTION
NOT TO SCALE

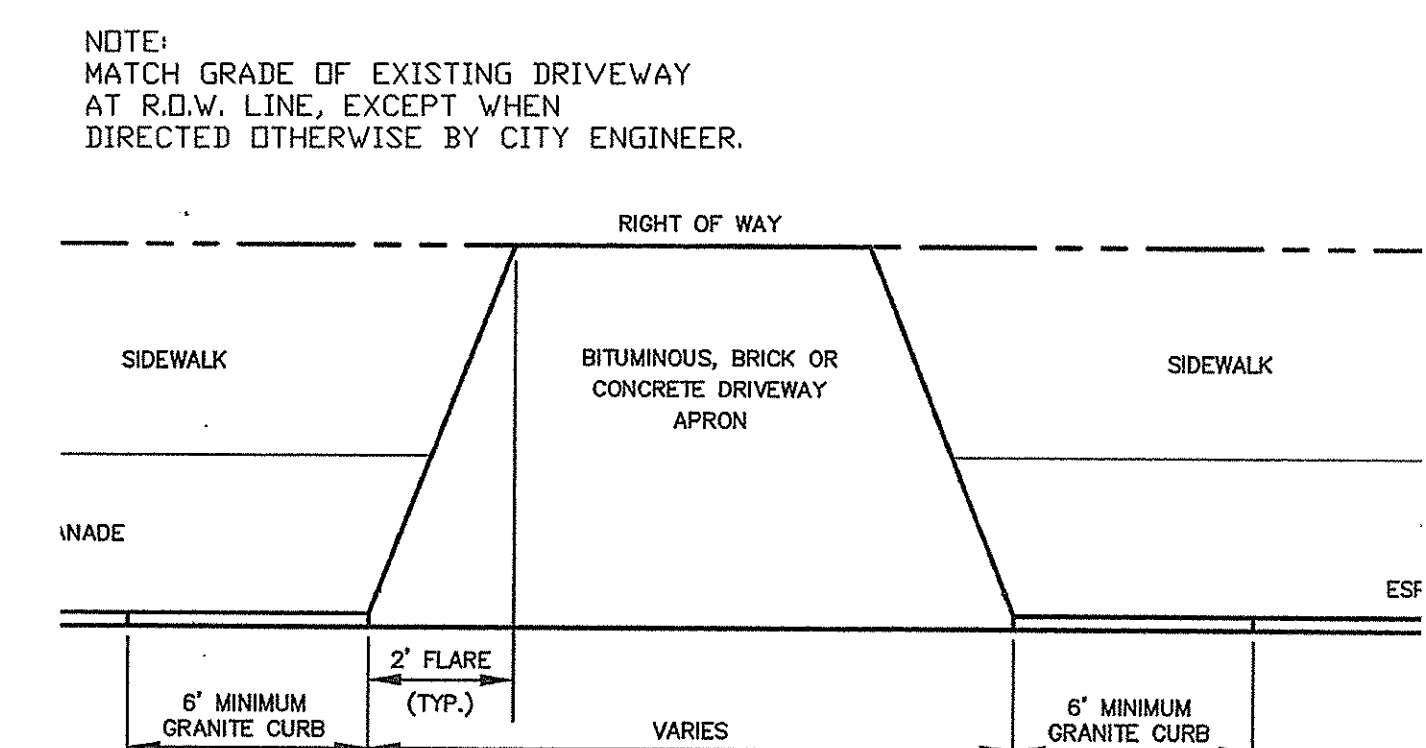

2 DRIVEWAY APRON LAYOUT (I-9)
NOT TO SCALE

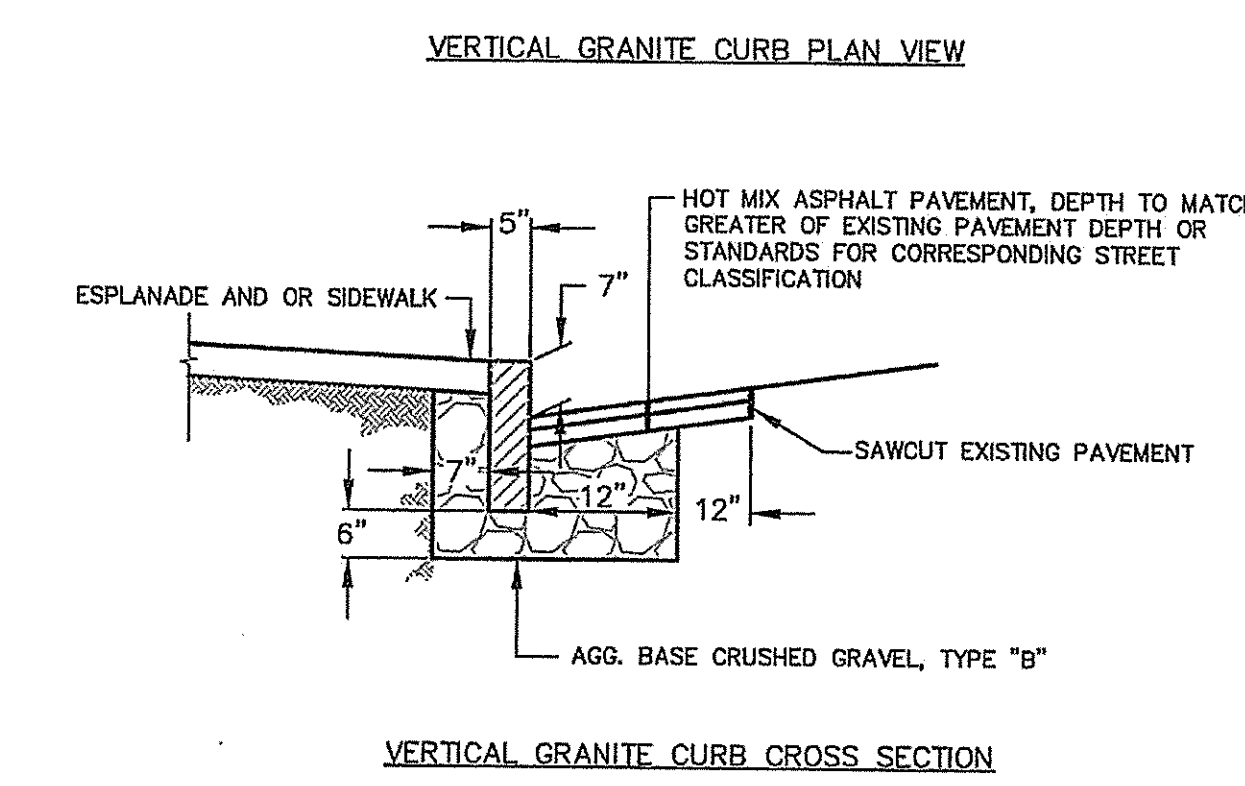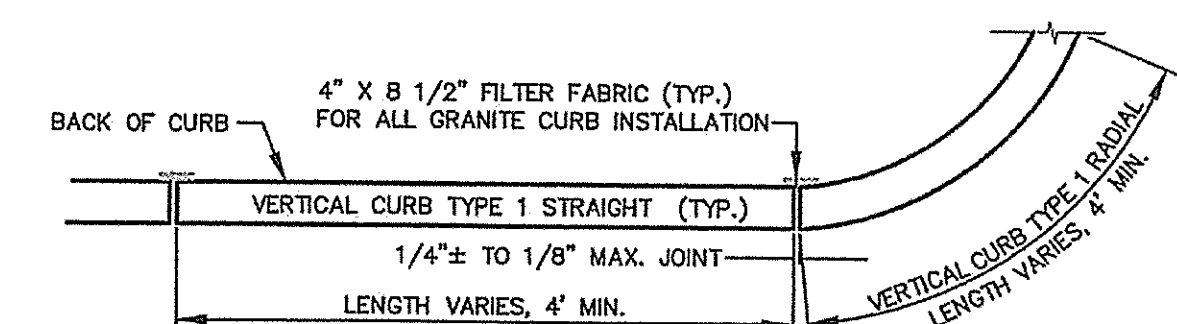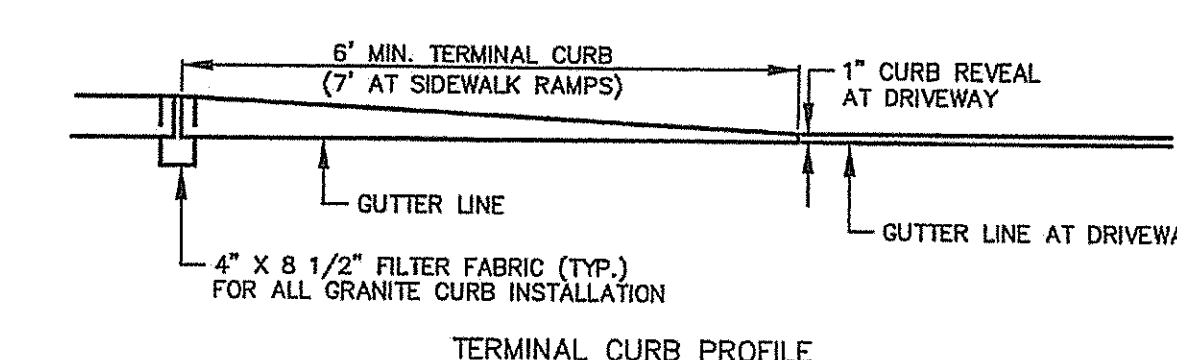

3 VERTICAL GRANITE CURB INSTALLATION IN EXISTING STREET (I-17)
NOT TO SCALE

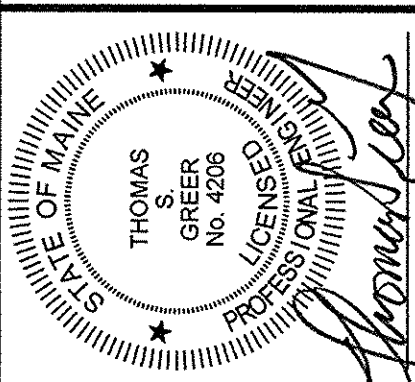

REV.	DATE	DESCRIPTION

LUMINATO CONDOMINIUM, LLC
118 CONGRESS STREET, UNIT 401
PORTLAND, MAINE

SCALE: AS SHOWN
DATE: JANUARY 22, 2016
PROJECT: 15178

DRN BY: JDC
DESIGN BY: TSG
CHK BY: [Signature]

LUMINATO CONDOMINIUMS
169 NEWBURY STREET, PORTLAND, MAINE

SITE DETAILS