


2 | 4TH FLOOR PLAN
1/8" = 1'-0"

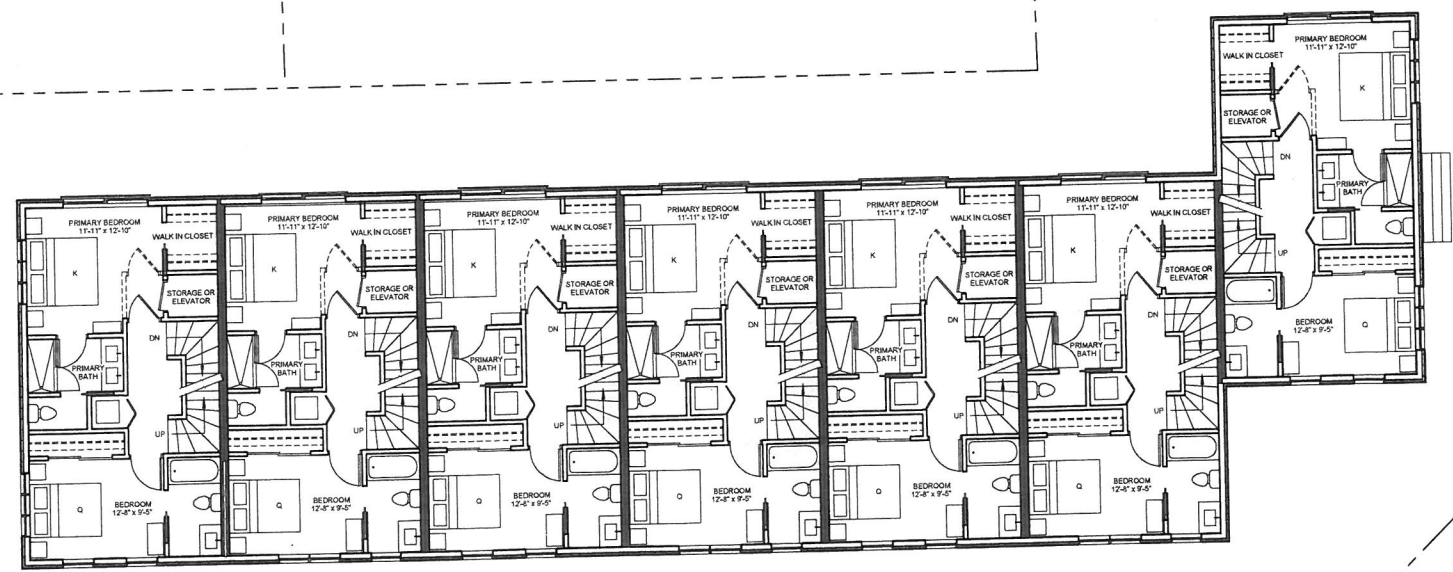

1 | 3RD FLOOR PLAN
1/8" = 1'-0"

Prepared For:

Owner

Consultant:

Architect:
ARCHETYPE
Architects
48 Union Wharf Portland, Maine 04101
(207) 772-6022 ARCHETYPE@ARCHTYPEA.COM

Project:
BRAMHALL ROW

PORTLAND, MAINE


Revisions:

Date:
APR 6, 2016


Scale:
1/8" = 1'-0"

3rd and 4th Floor

A2.04

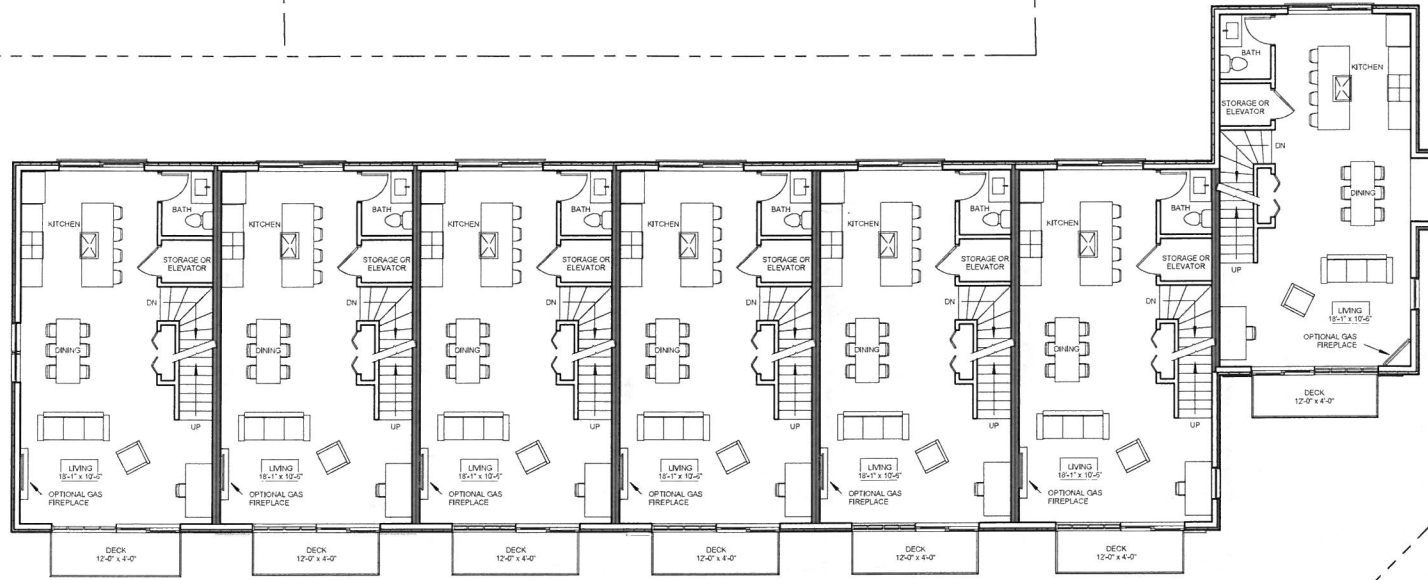

2 | 2ND FLOOR PLAN
1/8" = 1'-0"

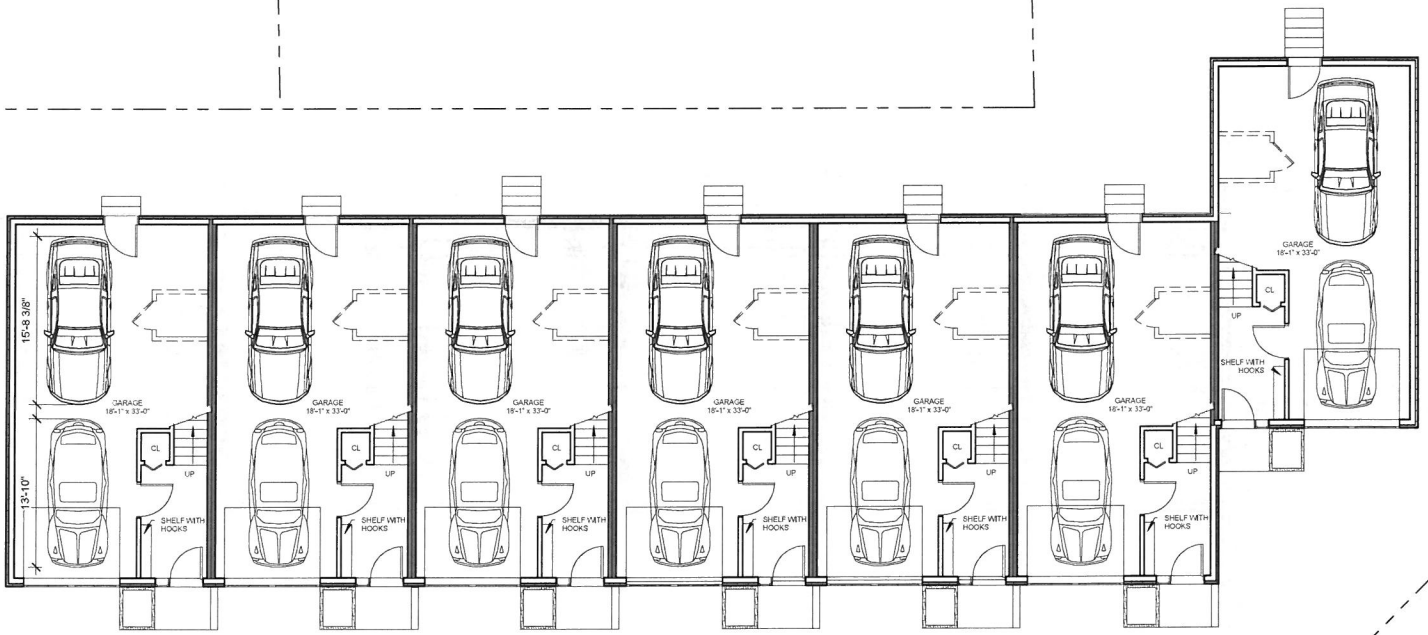

1 | 1ST FLOOR PLAN
1/8" = 1'-0"

Prepared For: Owner

Architect: **ARCHETYPE** Architects
48 Union Wharf Portland, Maine 04101
(207) 772-6022 ARCHETYPE@ARCHETYPEPA.COM

Project: **BRAMHALL ROW**
PORTLAND, MAINE


Date: APR 6, 2016
Scale: 1/8" = 1'-0"
1st and 2nd floor

Revisions:

A2.03




1 FRONT ELEVATION
1/8" = 1'-0"

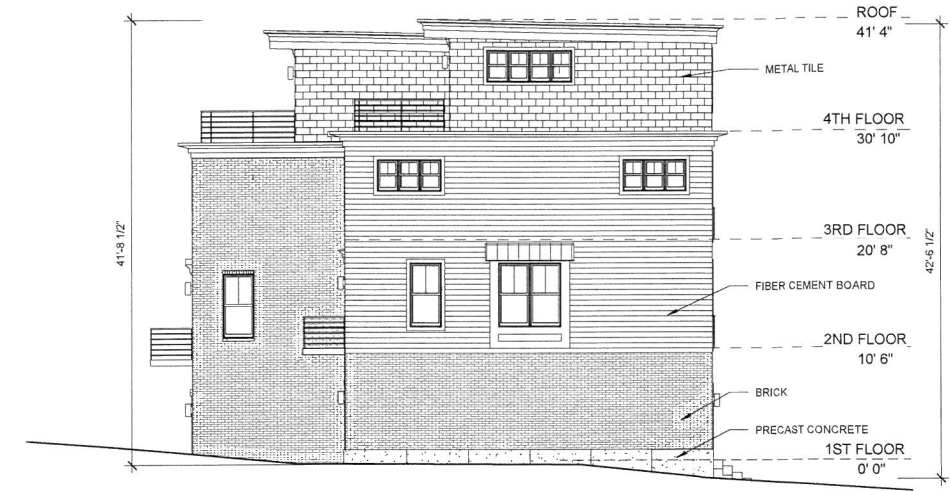

2 RIGHT ELEVATION
1/8" = 1'-0"



3 REAR ELEVATION
1/8" = 1'-0"

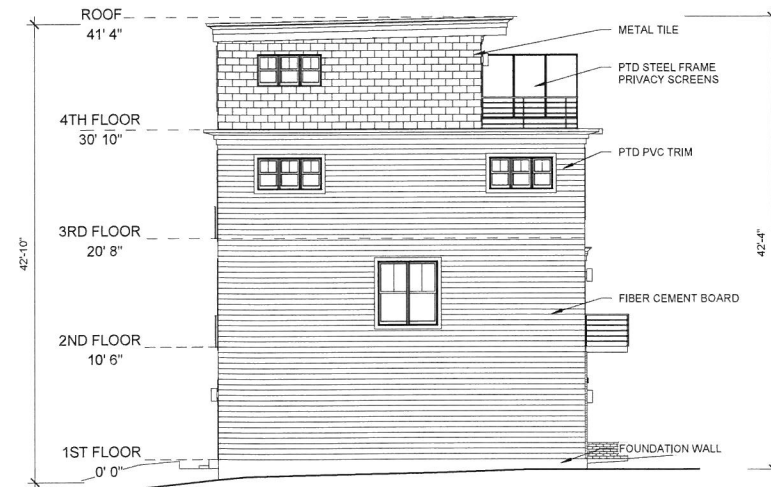

4 LEFT ELEVATION
1/8" = 1'-0"

MEAN BUILDING HEIGHT - 43'-4 1/4"

Owner

Consultant:

Architect:
ARCHETYPE
Architects
48 Union Wharf Portland, Maine 04101
(207) 772-6022 ARCHETYPE@ARCHETYPEPA.COM

Project:
BRAMHALL ROW

PORTLAND, MAINE

Revisions:

Date: APR 6, 2016
Scale: 1/8" = 1'-0"
ELEVATIONS

A2.05