


PLAN
NORTH

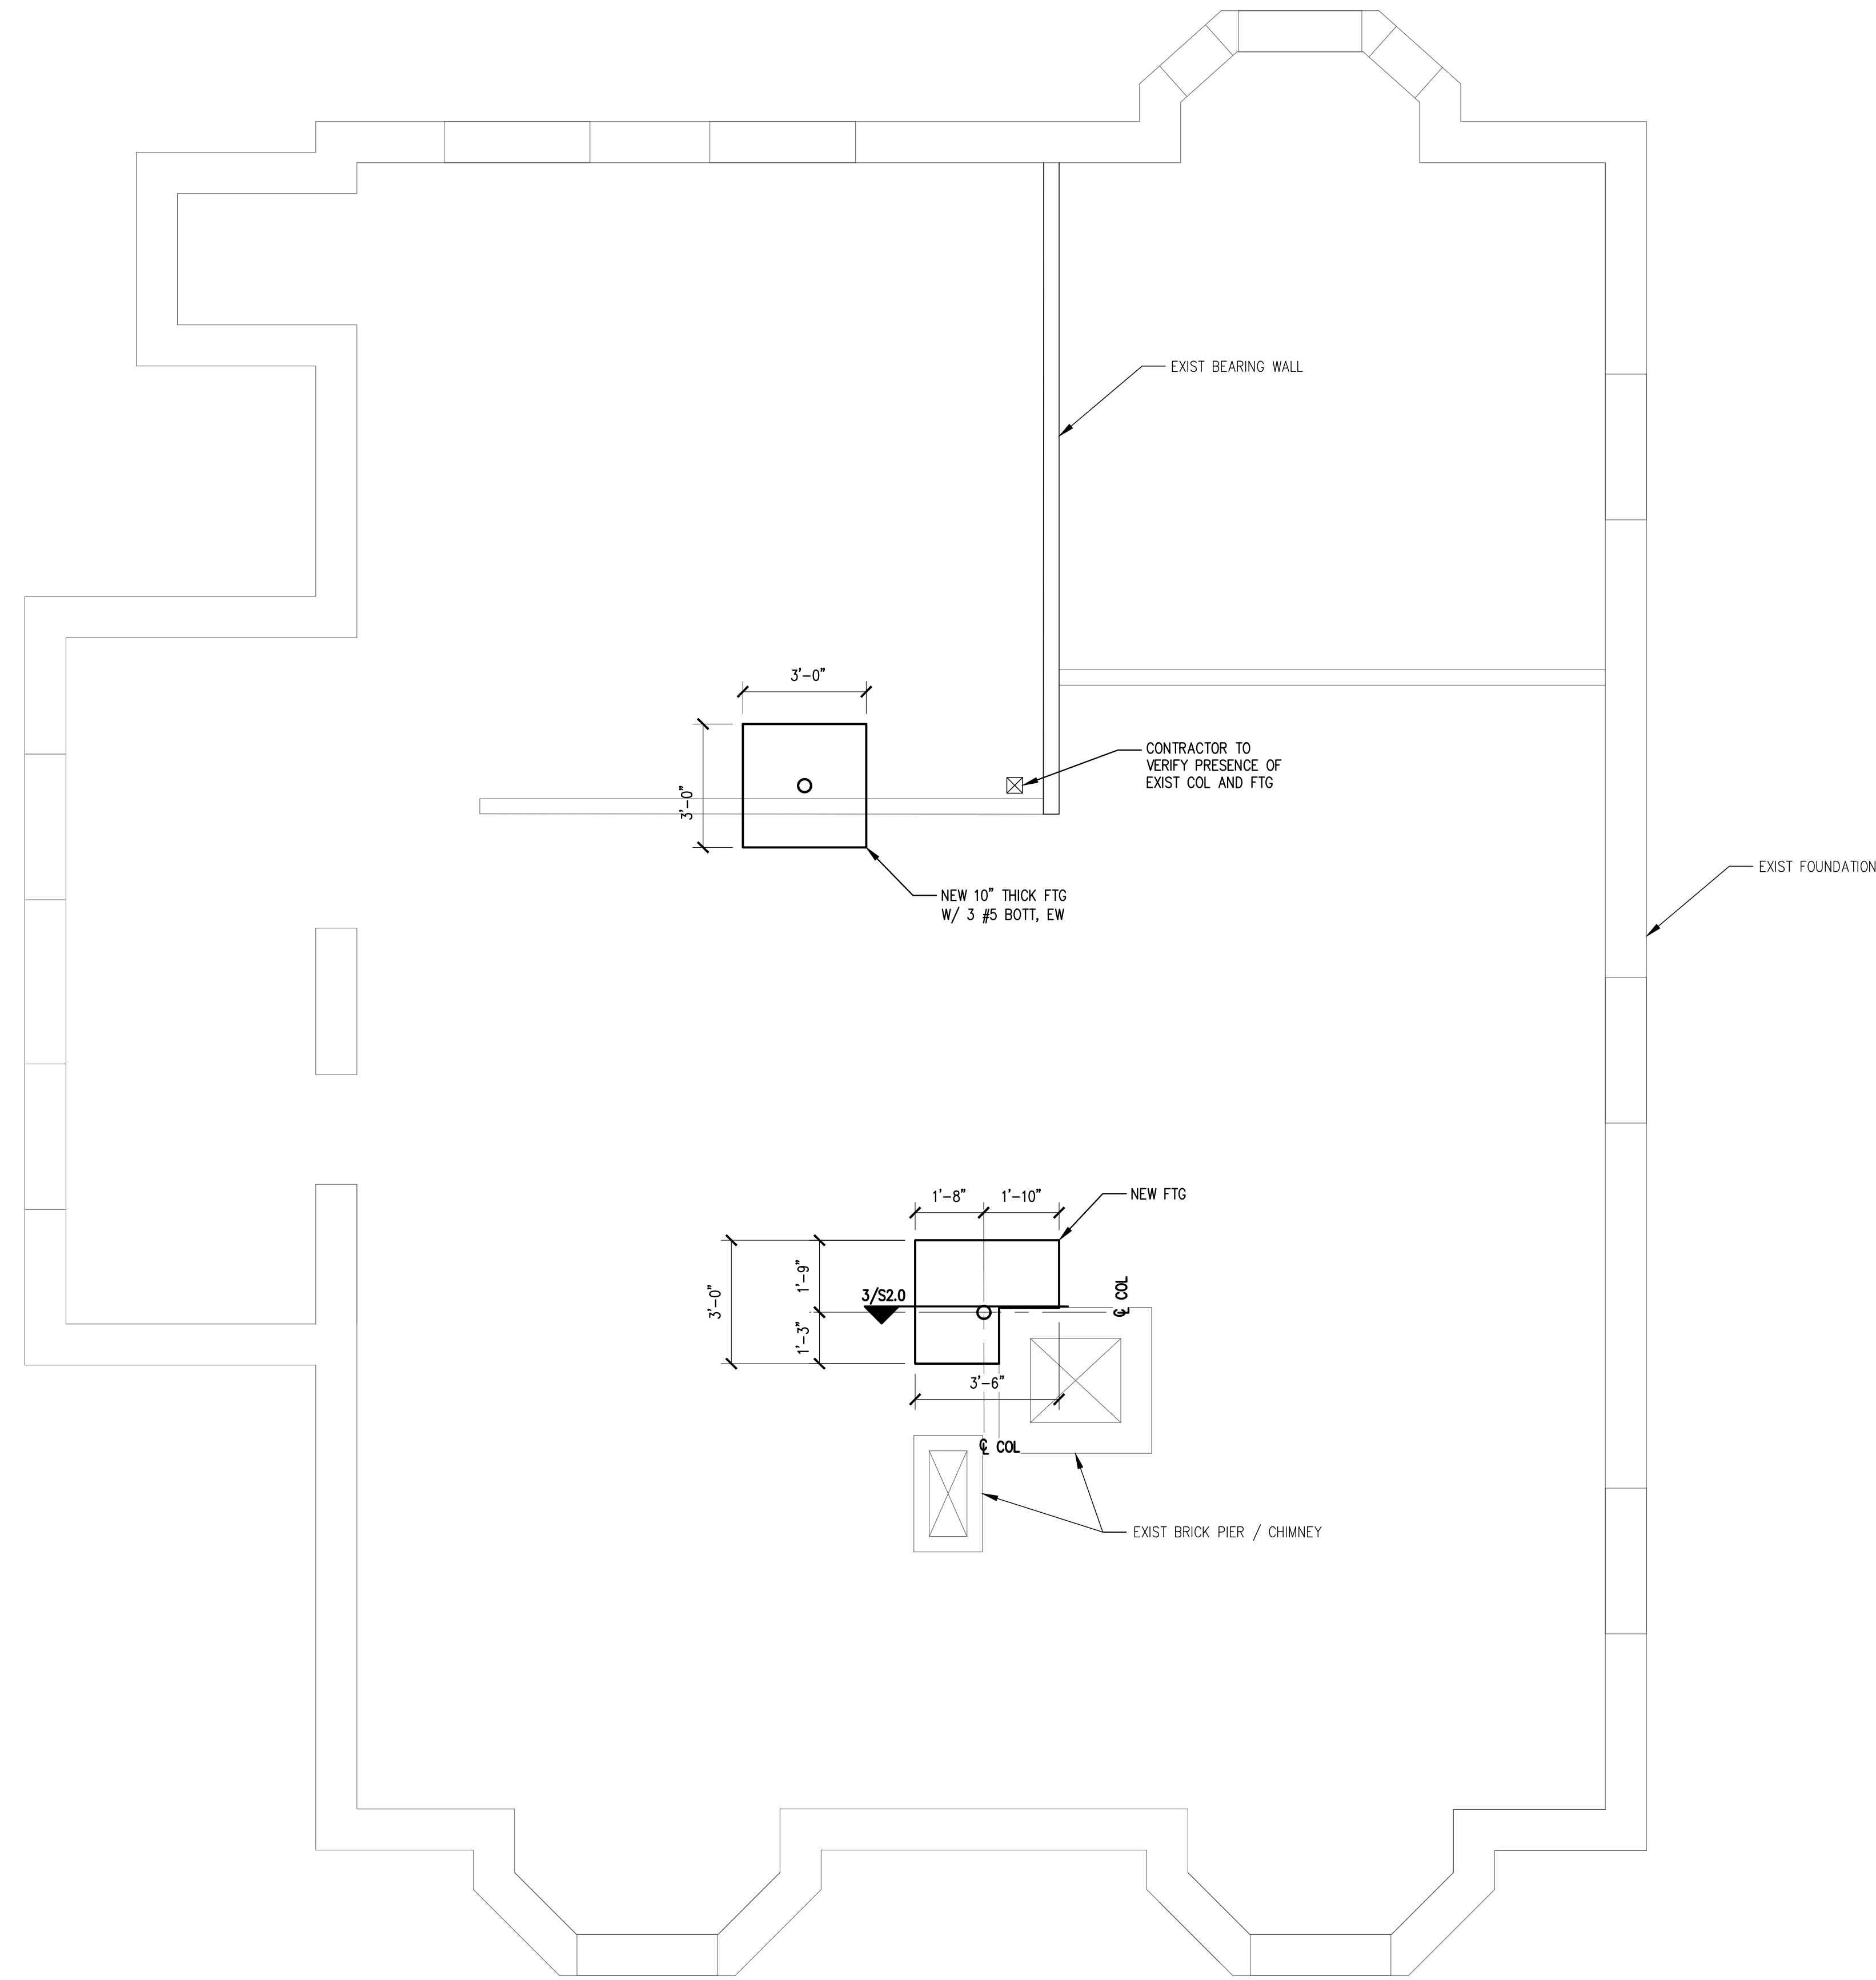


PLAN LEGEND

- BEARING WALL
- SHEAR WALL
- BEAM
- HSS COLUMN
- COLUMN FROM ABOVE
- COLUMN BELOW
- COLUMN ABOVE AND BELOW
- HOLD-DOWN

FOUNDATION PLAN

SCALE: 3/8"=1'-0"


PRINTED: Dec 11, 2017

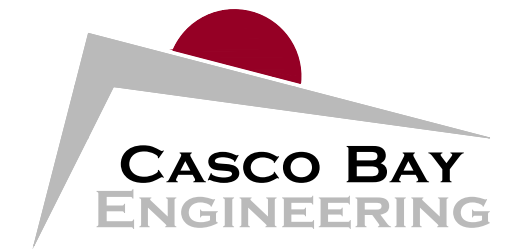

424 Fore Street
 Portland, ME 04101
 Phone 207.842.2800
 Fax 207.842.2828
www.cascobayengineering.com

CLIENT:
 WHIPPLE CALLENDER
 ARCHITECTS

136 PLEASANT AVE
 PORTLAND ME, 04103

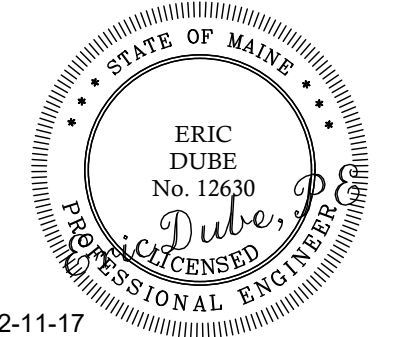

12-11-17

MELLEN STREET RENOVATION
 10 MELLEN STREET PORTLAND ME, 04103

PROPOSED BUILDING RENOVATION

No.	ISSUED DESCRIPTION	DR	CHK	DATE	ISSUED FOR CONSTRUCTION		
					BY	CD	ED
0				12-11-17			

SHEET TITLE:

FOUNDATION PLAN

DESIGNED: ED
 DRAWN: CD
 DATE: 10-13-17
 PROJECT NUMBER: 17-130

S1.0