




4 | 4TH FLOOR 5,372 SF GROSS
1/8" = 1'-0"

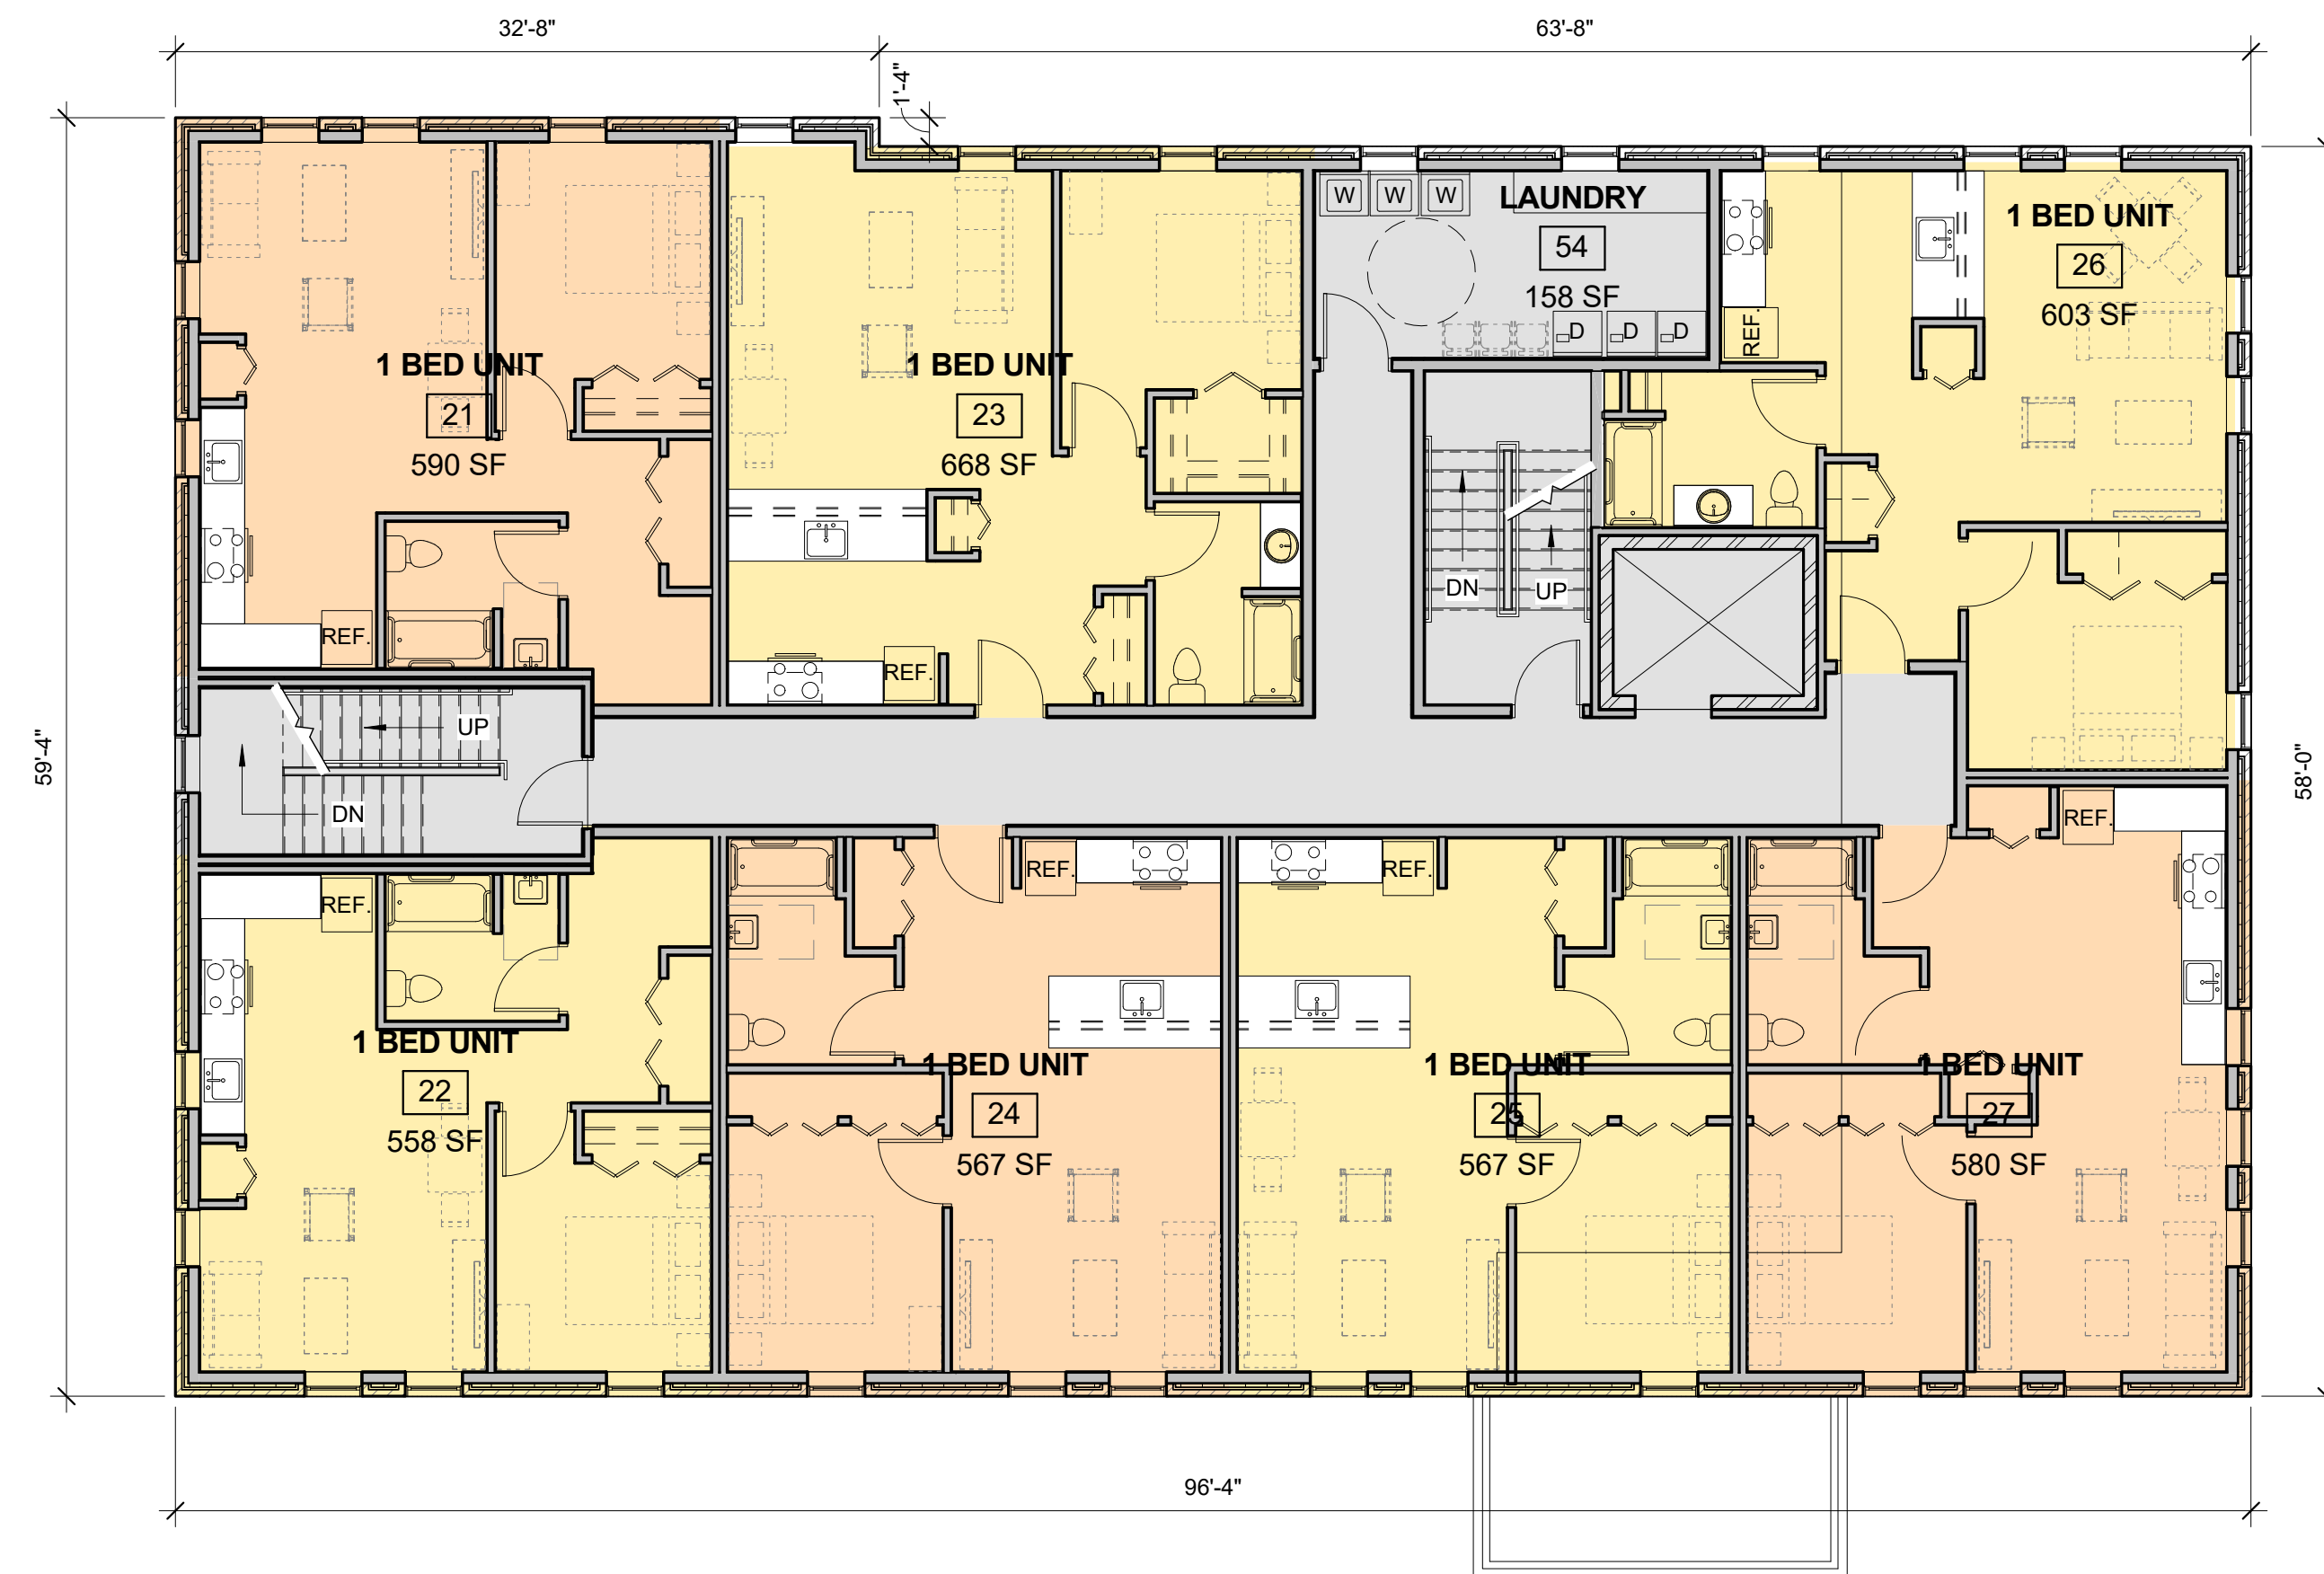

2 | 2ND FLOOR 5,630 SF GROSS
1/8" = 1'-0"

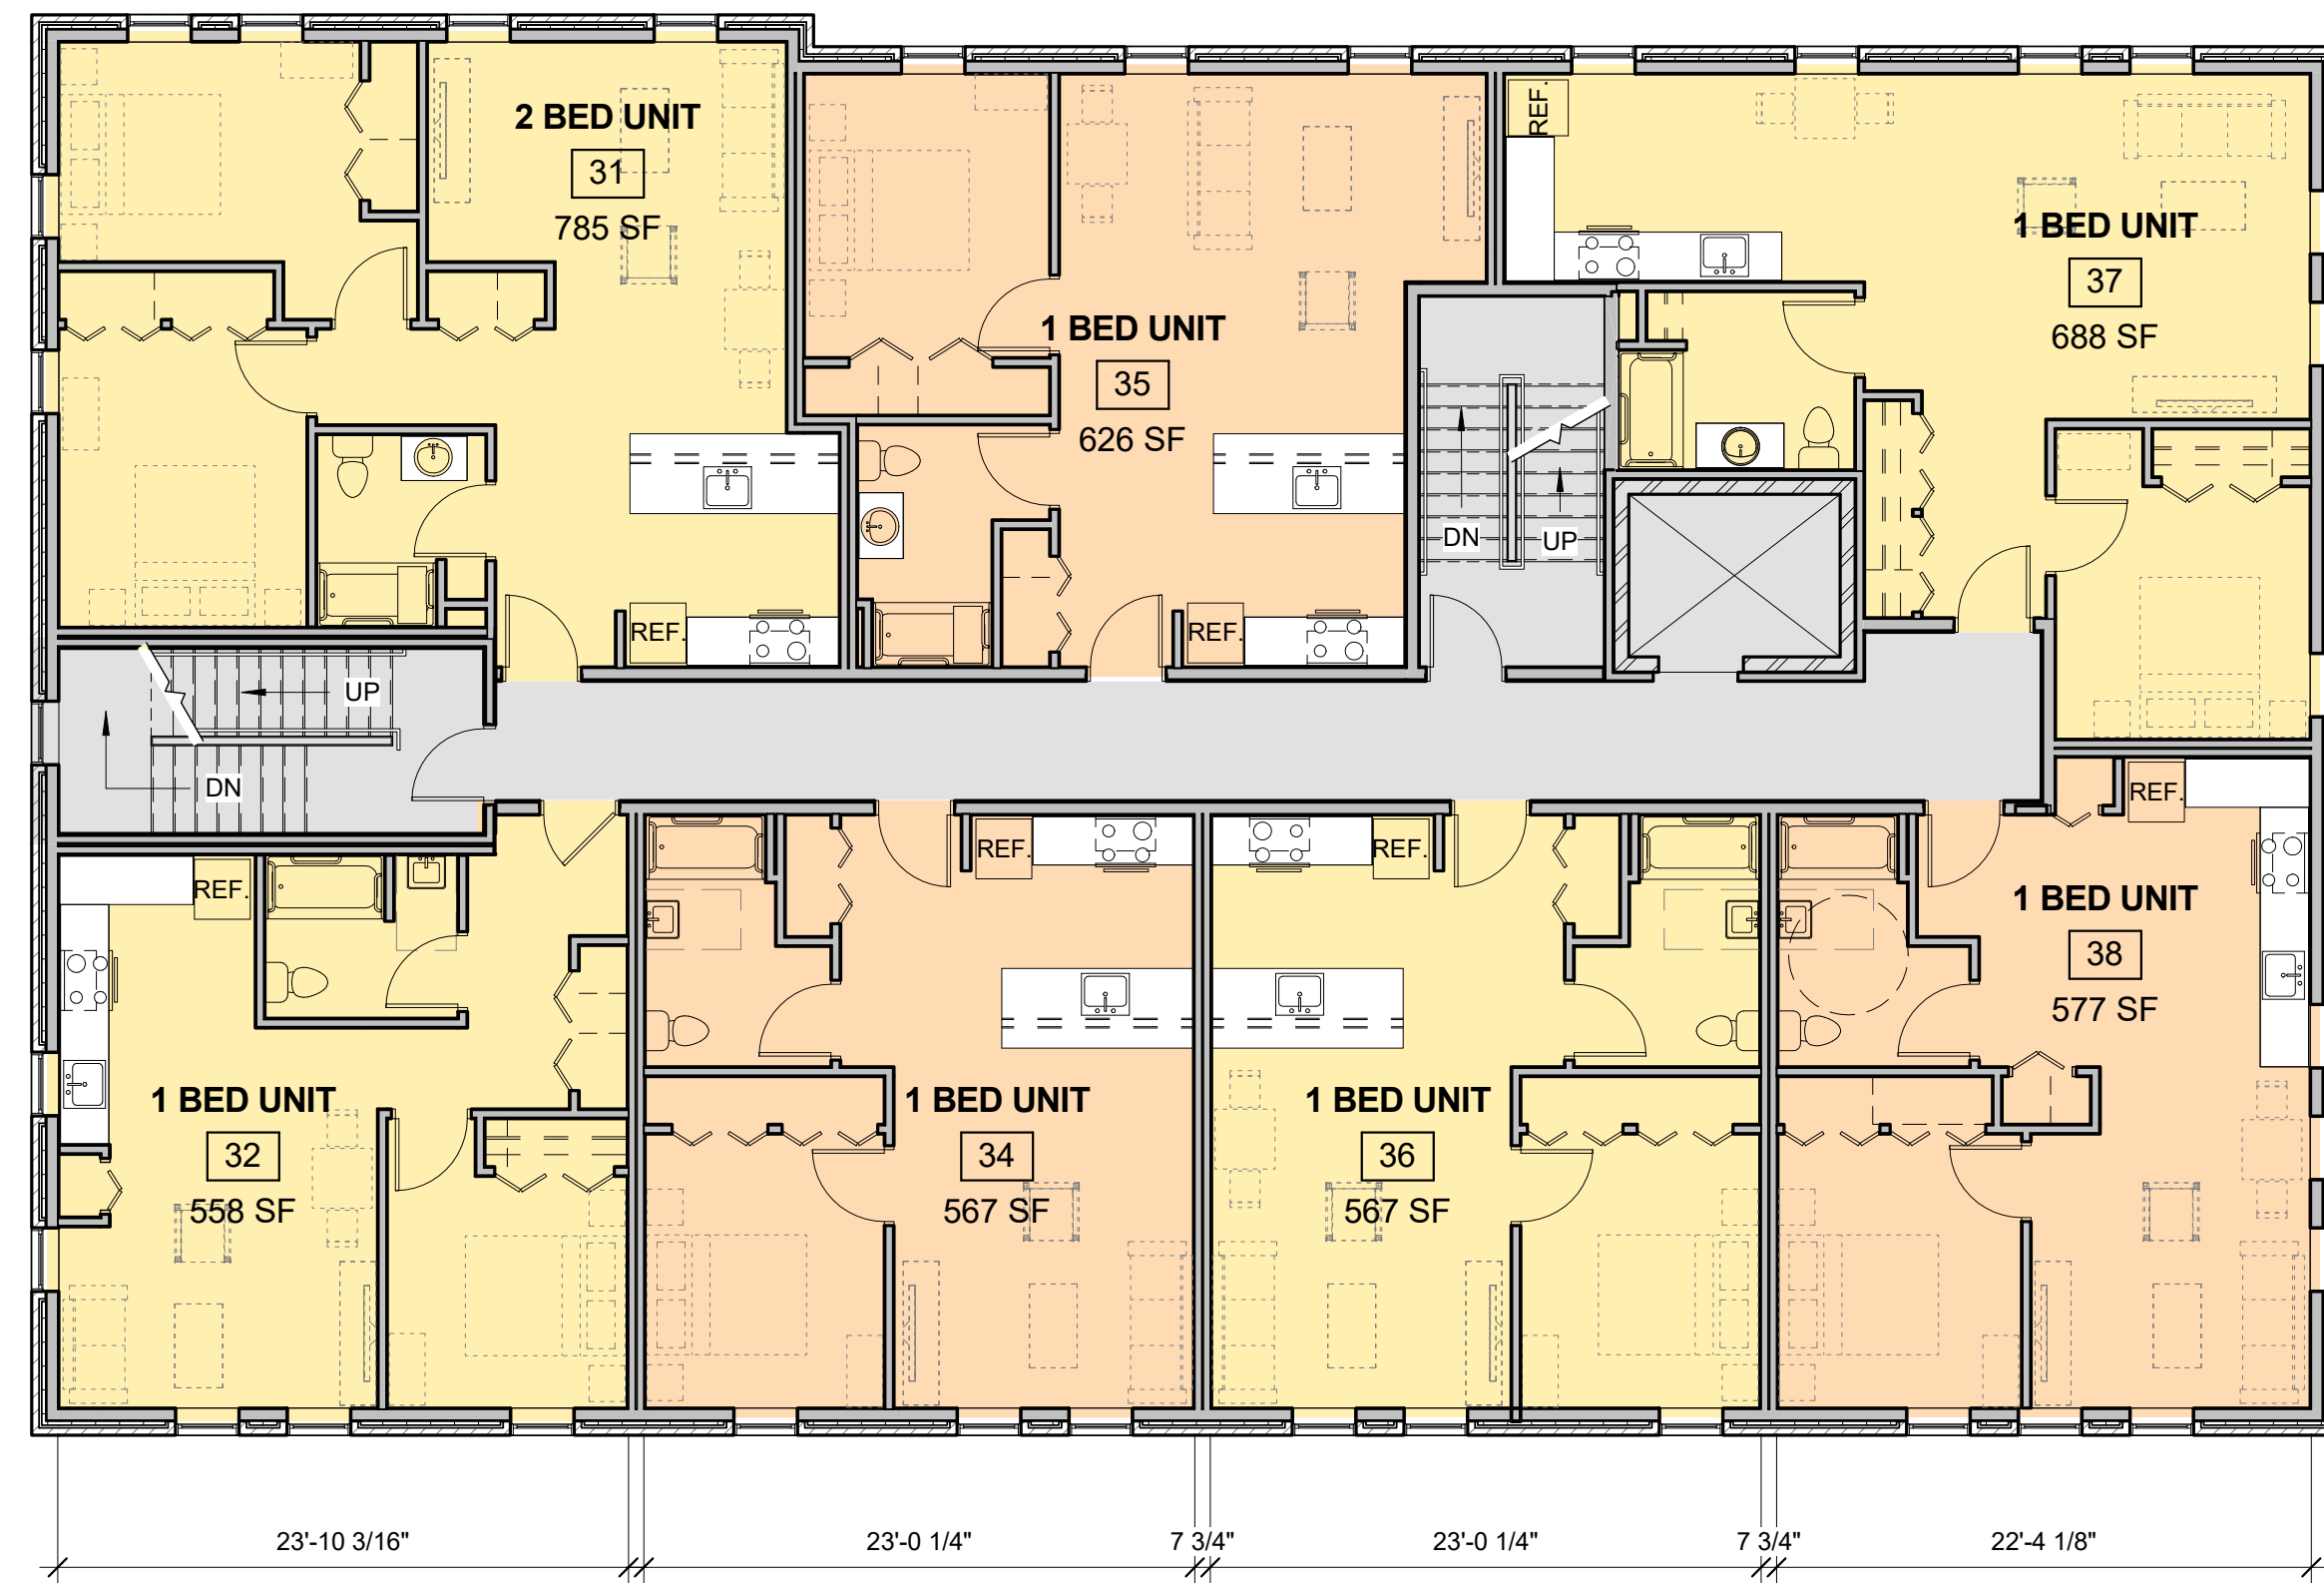

3 | 3RD FLOOR 5,630 SF GROSS
1/8" = 1'-0"

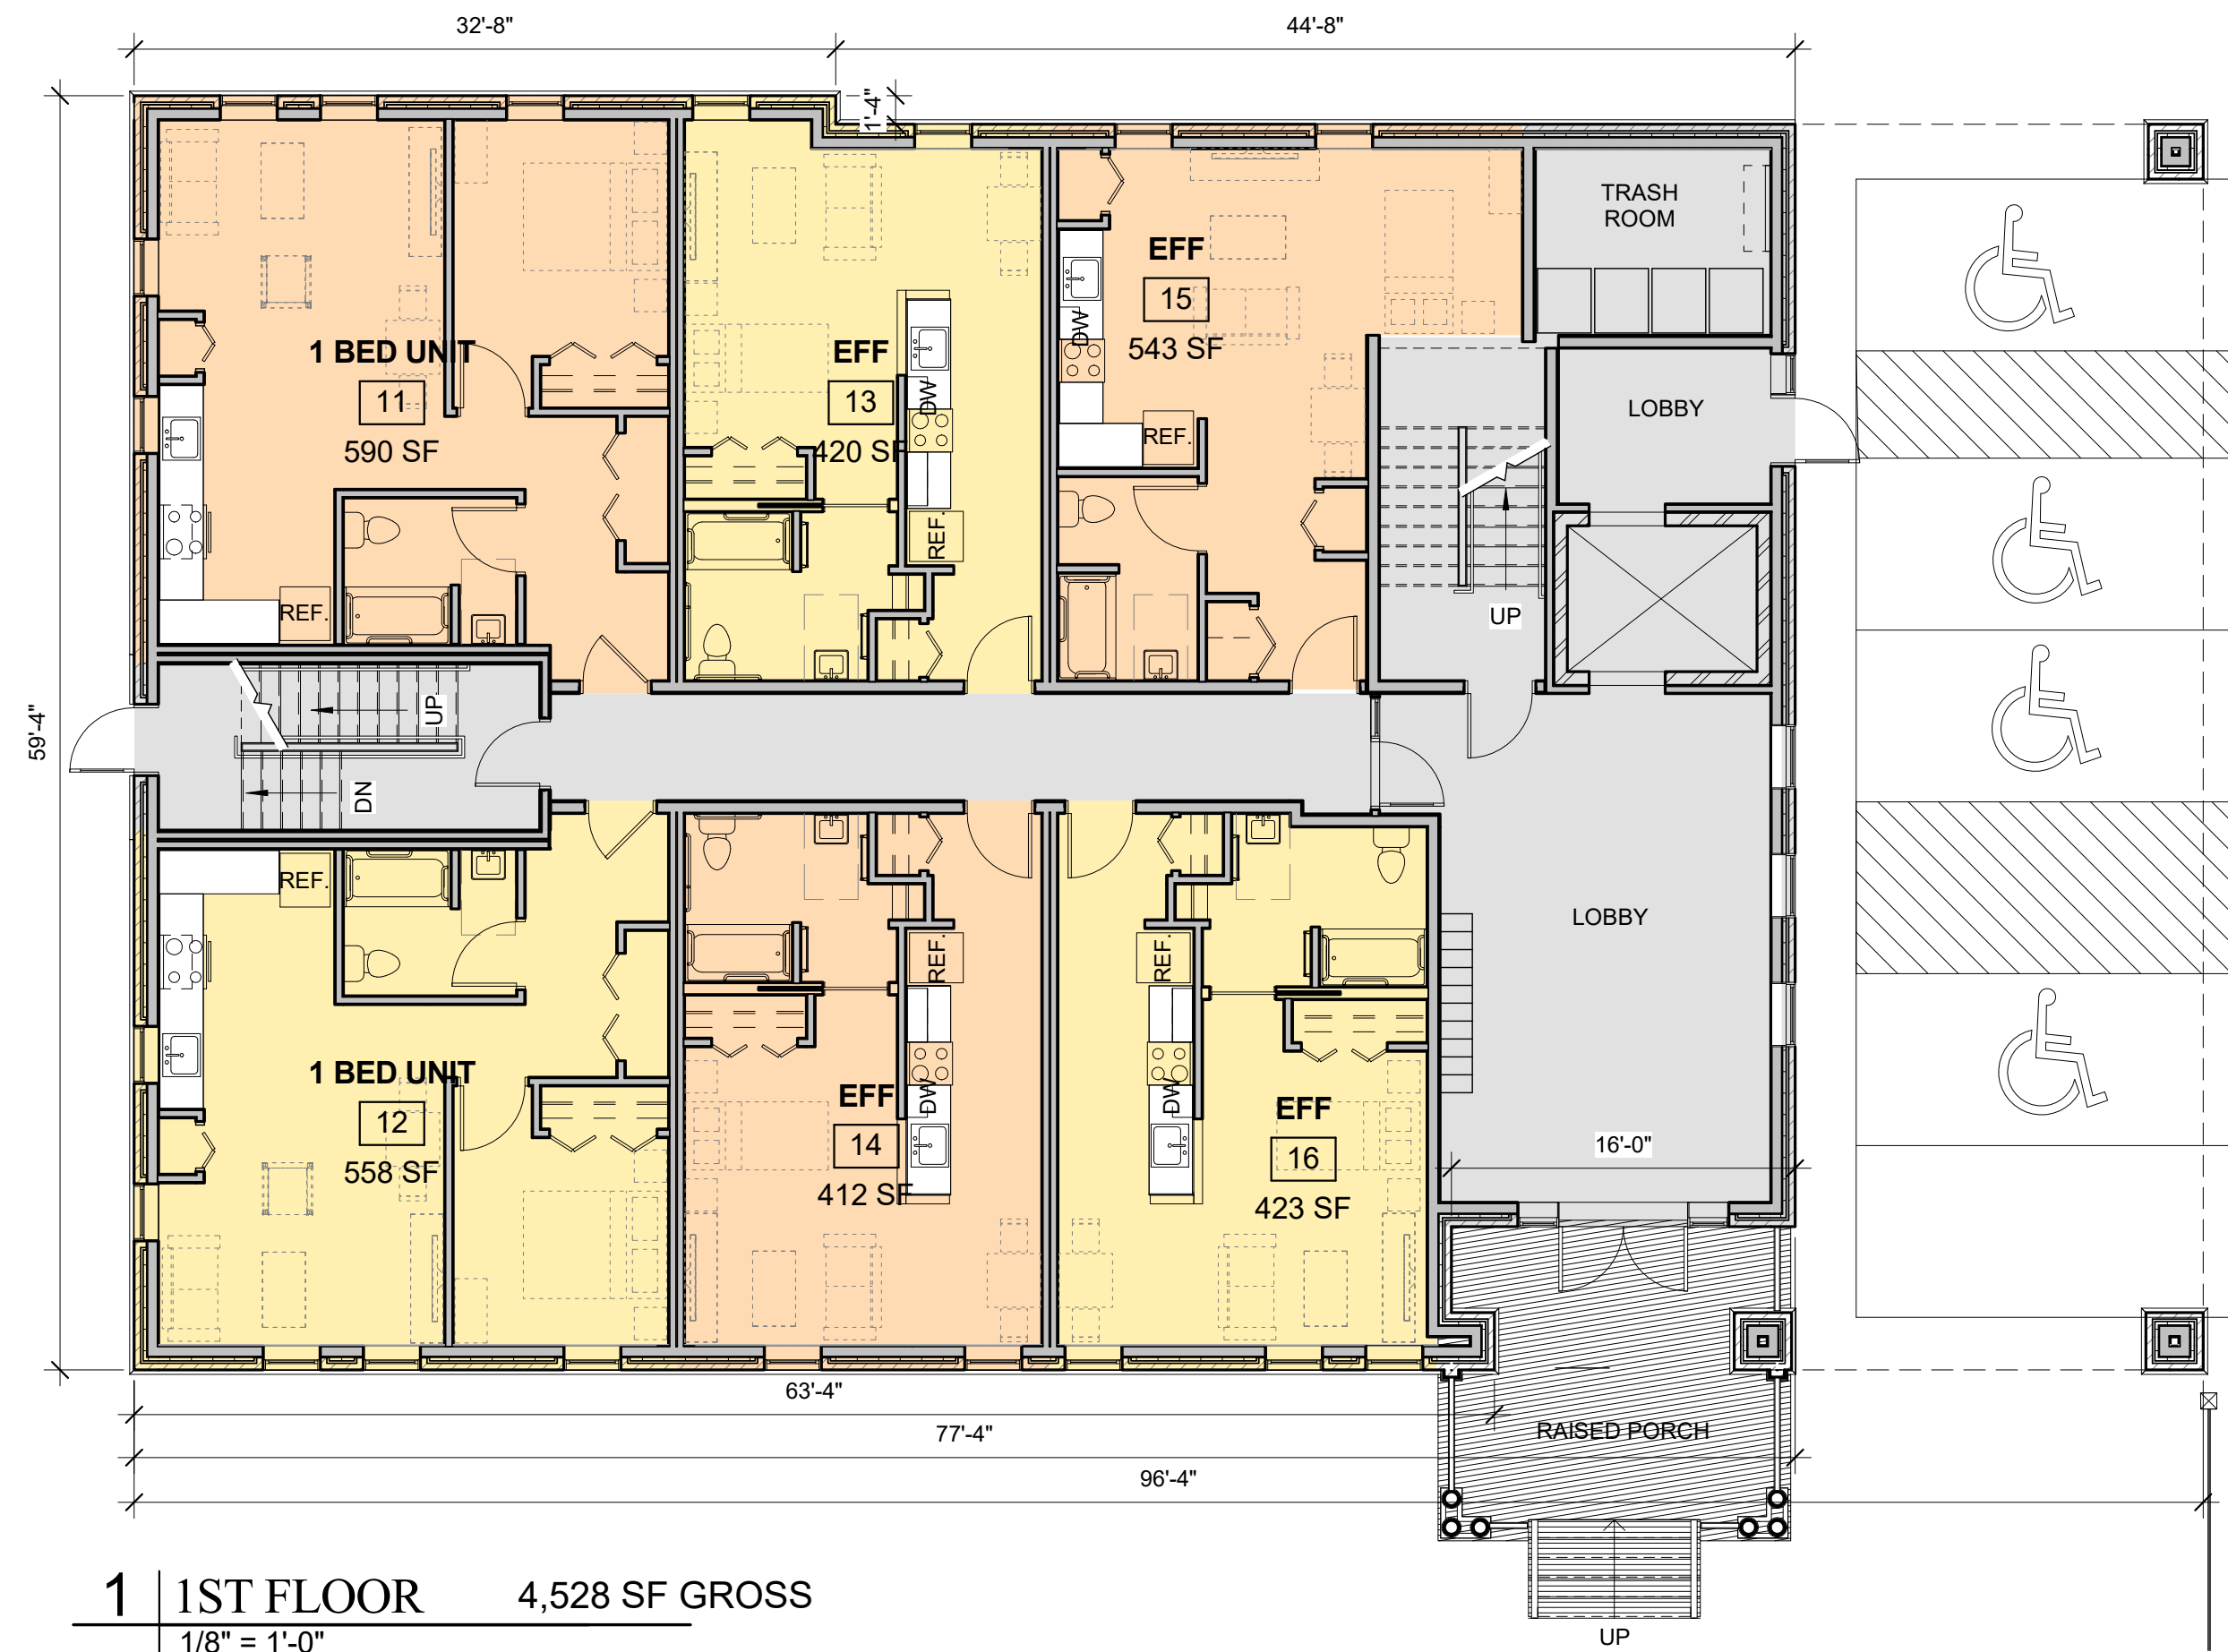

1 | 1ST FLOOR 4,528 SF GROSS
1/8" = 1'-0"

BUILDING B TOTALS	
4 - EFFICIENCY UNITS	27 UNITS TOTAL
21 - 1 BEDROOM UNITS	21,160 TOTAL GROSS SF
2 - 2 BEDROOM UNITS	5 PARKING SPACES

Prepared For:
AVESTA HOUSING

Consultant:
ARCHETYPE architects
48 Union Wharf Portland, Maine 04101
(207) 772-6022 ARCHETYPE@ARCHETYPEPA.COM

Project:
510 CUMBERLAND AVENUE HOUSING
510 Cumberland Ave.
Portland, ME 04101

Revisions:

Date: 18 MAY 2017
Scale: 1/8" = 1'-0"
BUILDING B FLOOR PLANS

A1.02