


**1** BASEMENT PLAN EXISTING  
SCALE: 1/8" = 1'-0"

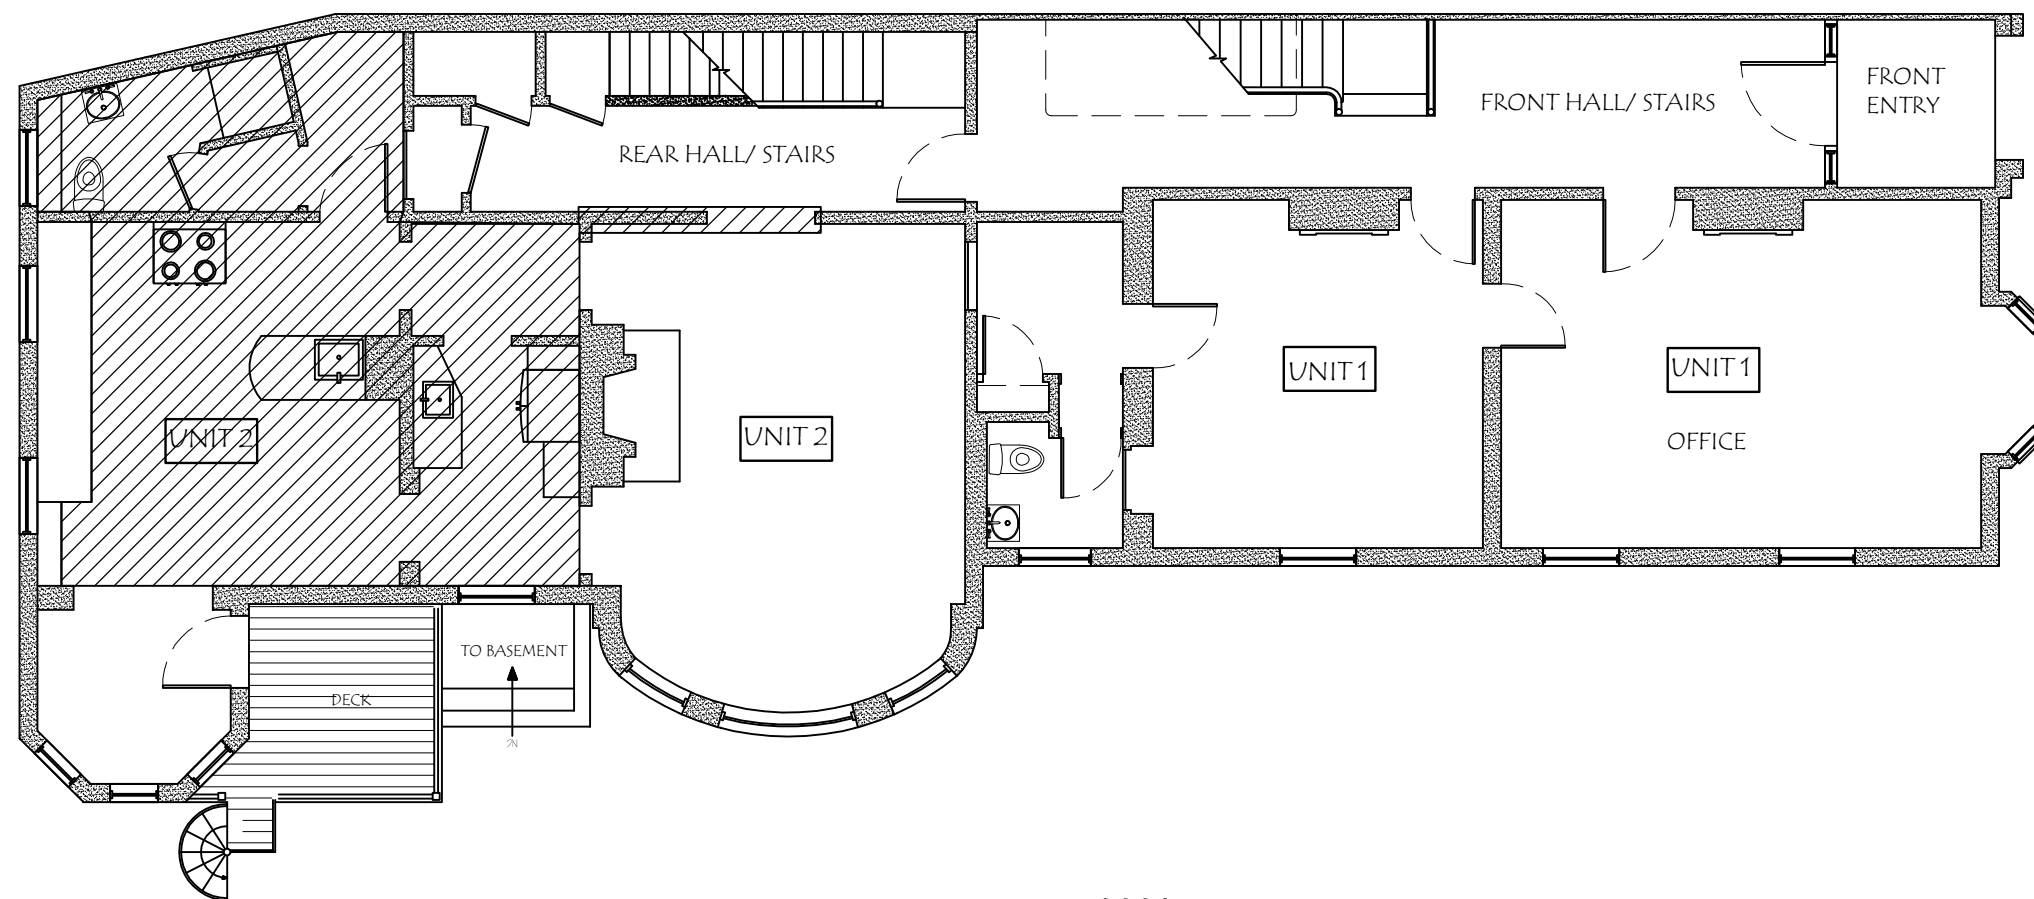

**2** 1st FLOOR PLAN EXISTING  
SCALE: 1/8" = 1'-0"

/// Extent of Work

**Taggart Construction**

207-865-2281  
info@taggcon.com

10 South Street  
Freeport, Maine  
www.taggcon.com

PROJECT:  
**39 DEERING STREET LLC**

Portland, Maine

**EXTENT OF REMODEL**

REVISIONS:

DESIGNER:  
**Design Development**

DATE:  
**05.16.2016**

STATUS:

**A0.1**