


1 2nd FLOOR PLAN EXISTING /// Extent of Work
 SCALE: 1/8" = 1'-0"

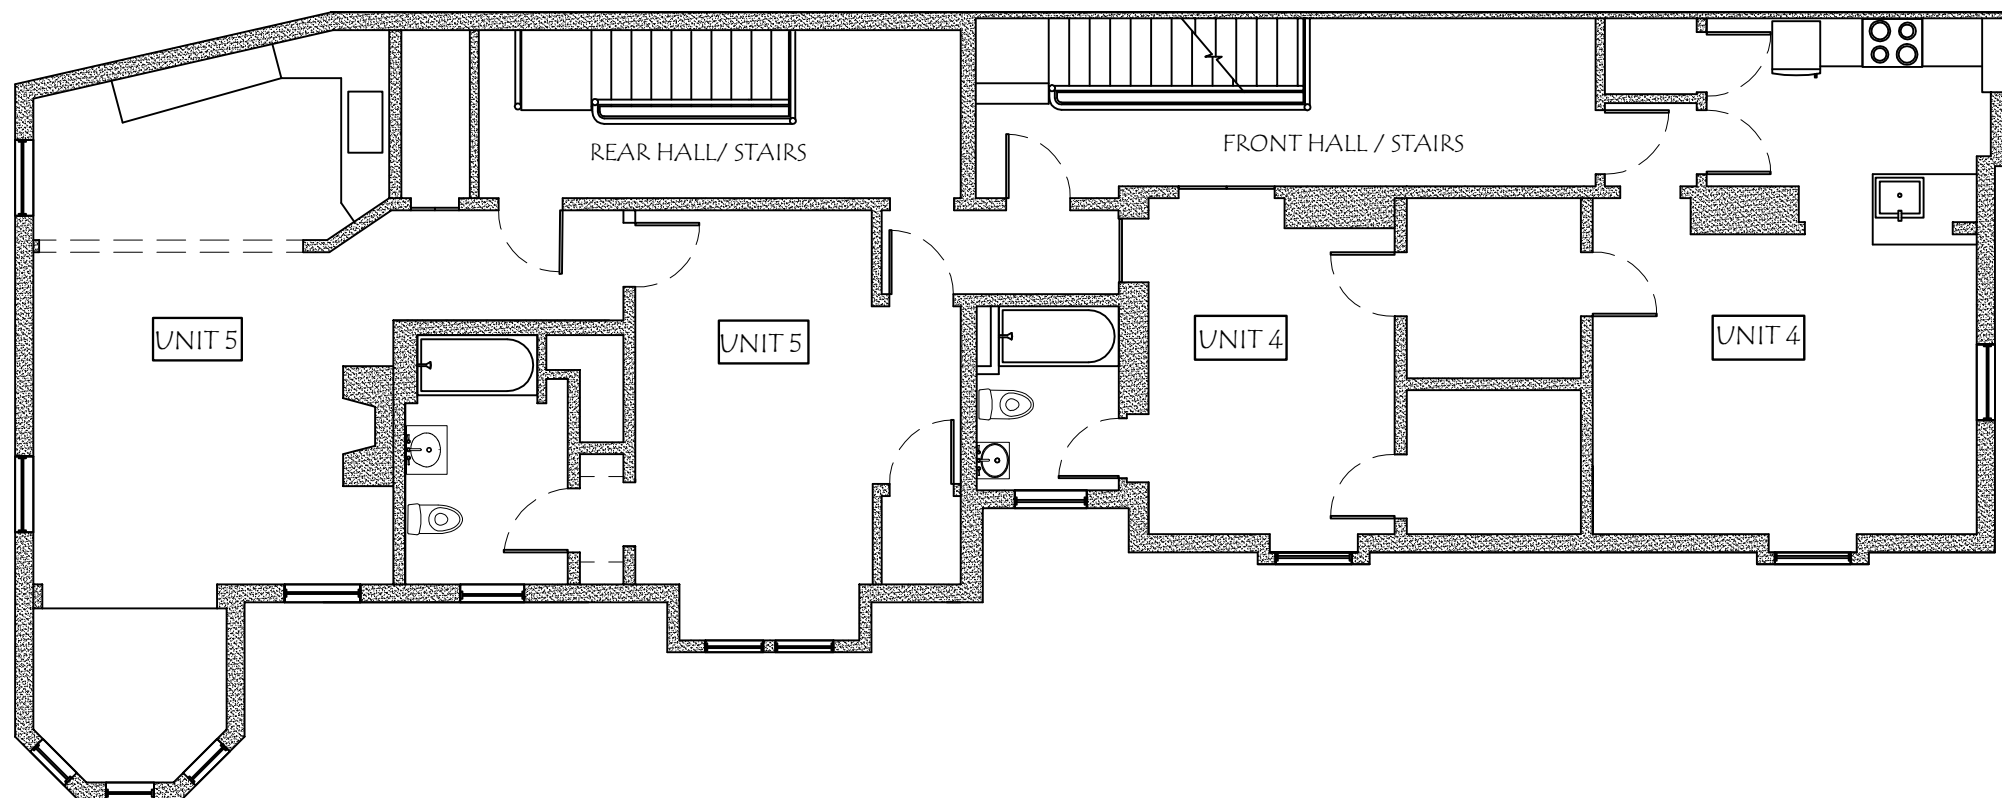

2 3rd FLOOR PLAN EXISTING
 SCALE: 1/8" = 1'-0"

Taggart Construction

207-865-2281
 info@taggcon.com

10 South Street
 Freeport, Maine
 www.taggcon.com

PROJECT:
39 DEERING STREET LLC

Portland, Maine

EXTENT OF REMODEL

REVISIONS:
 DRAWN BY: DRW
 DATE: 05.16.2016
 STATUS: Design Development

A0.2