
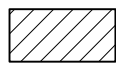
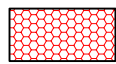
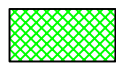


**NOTES:**

-  Extent Of Remodel
-  Item to be Removed
-  Item to be Relocated

**1** BASEMENT PLAN EXISTING  
SCALE: 1/8" = 1'-0"

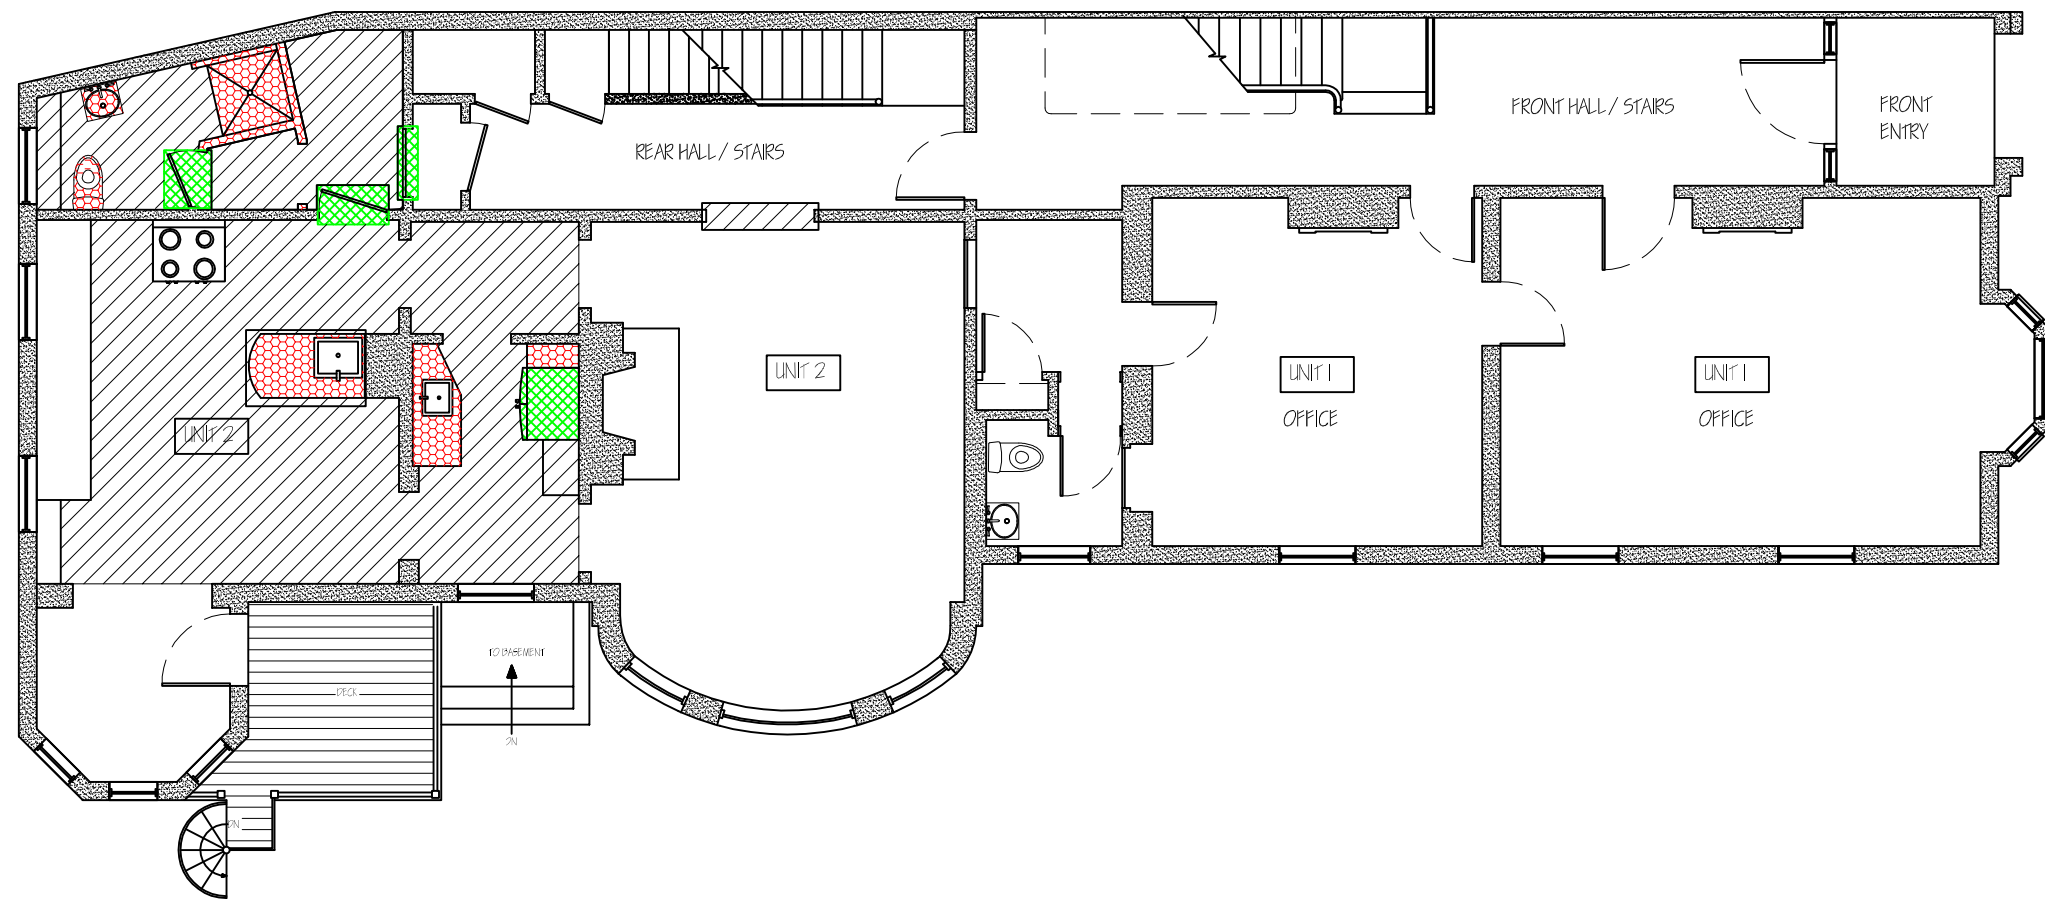

**2** 1st FLOOR PLAN EXISTING  
SCALE: 1/8" = 1'-0"