
 

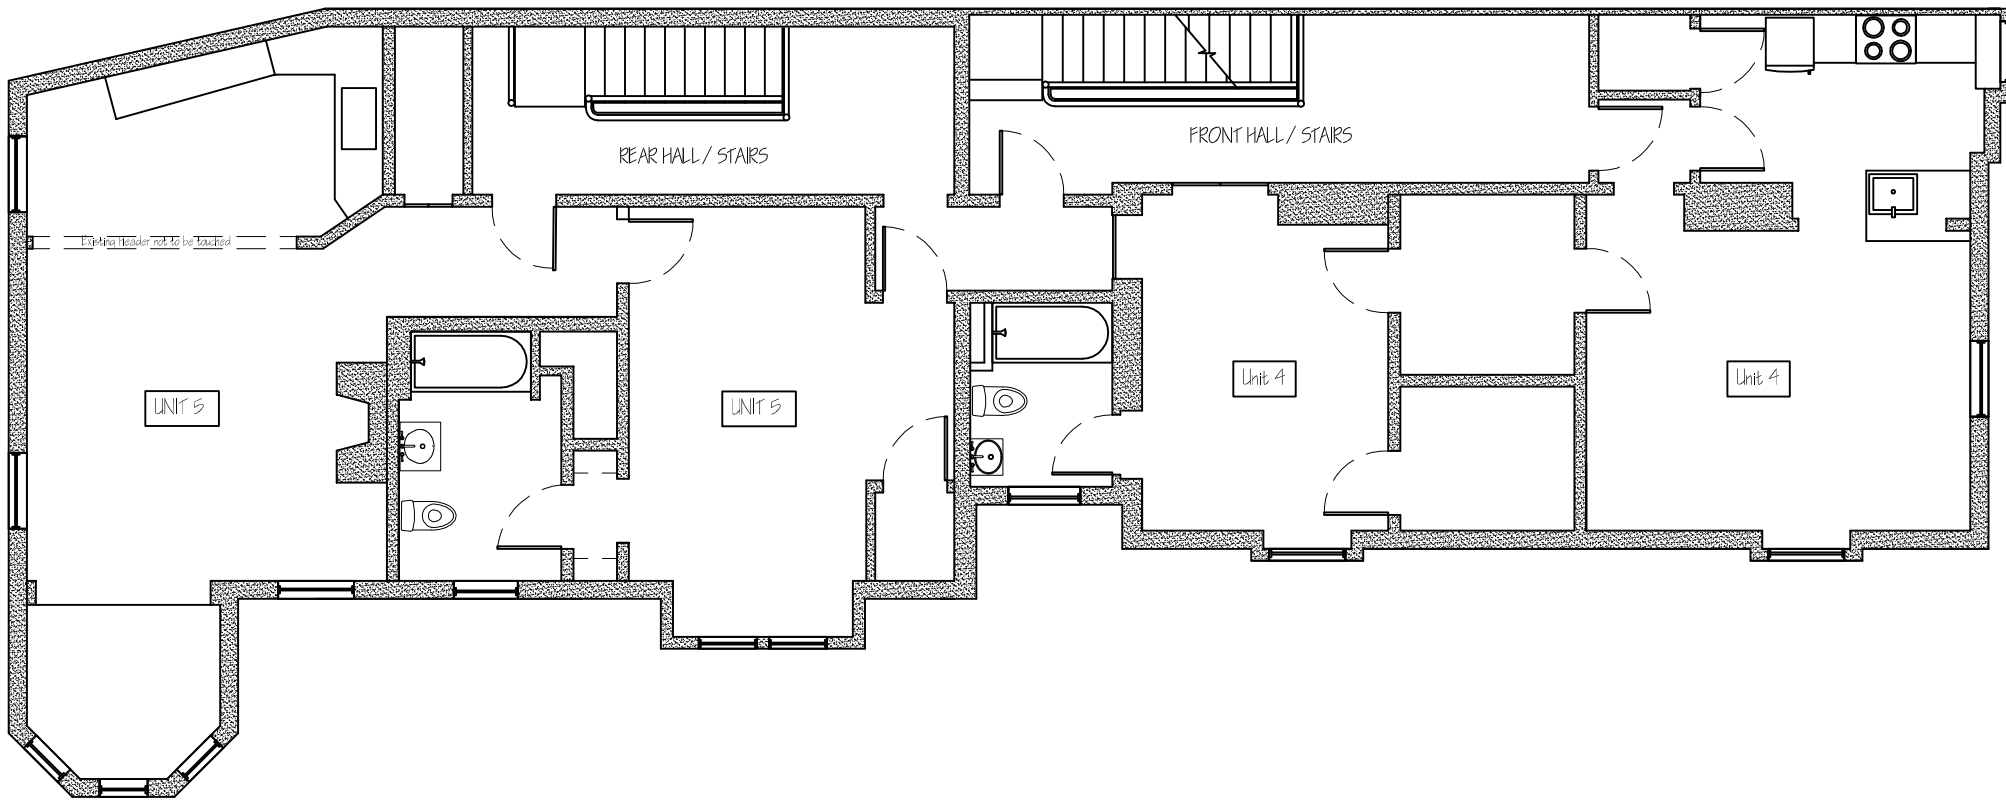


NOTES:

-  Extent Of Remodel
-  Item to be Removed
-  Item to be Relocated

1 2nd FLOOR PLAN EXISTING
SCALE: 1/8" = 1'-0"



2 3rd FLOOR PLAN EXISTING
SCALE: 1/8" = 1'-0"