



ADA SIGNAGE

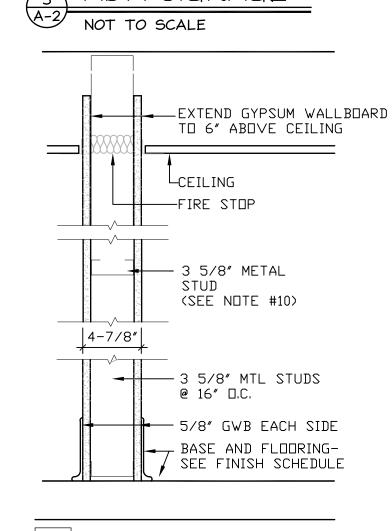

1. CHARACTERS AND SYMBOLS SHALL CONTRAST WITH THEIR BACKGROUND.


- 2. IDENTIFICATION SYMBOLS ARE TO BE ON WALL ADJACENT DOOR 60" ABOVE FLOOR AND ARE TO BE DISTINCTLY DIFFERENT FROM DOOR AND WALLIN COLOR AND CONTRAST.
- 3. PROVIDE ROOM IDENTIFICATION SIGN ON LATCH SIDE OF
- 4. LETTERS & NUMBERS ON SIGNS SHALL BE RAISED 1/32" MIN., SHALL BE A MIN. OF 5/8" HIGH & SHALL BE SANS-SERIF UPPERCASE CHARACTERS. A.D.A. SIGNAGE ACCOMPANIED BY GRADE 2 BRAILLE.
- 5, REGULATORY SIGNS TO BE TYPICALLY ADA COMPLIANT TACTILE 3-D PLAQUES PER CODE REQUIREMENTS.
- 6. SIGNS TO BE A TYPICAL ONE PIECE INJECTION MOLDED FABRICATION WITH RAISED SECOND SURFACE GRAPHICS.
- STANDARD BLUE ADA SIGN PROVIDED BY GENERAL CONTRACTOR. MODEL # MEN ADA 304, AND MODEL # WOMEN ADA 305. DIMENSIONS: 6"x9".
- 8. BRAILLE SHOWN IS FOR PLACEMENT ONLY. USE CORRECT BRAILLE FOR SIGN PRODUCTION.
- 9. THE ADA SIGNAGE CAN BE DBTAINED FROM EMEDCO CORPORATION. CONTACT INFO. PH# 1-800-273-3984 (Ext.7502)

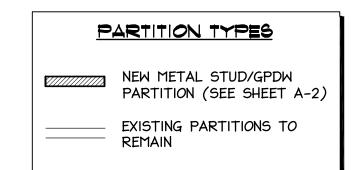


AS SHOWN


NOTE #10: PROVIDE LATERAL BRACING AT COLD FORMED FRAMED WALLS PER MANUF. GUIDELINES FOR CONDITIONS ENCOUNTERED.



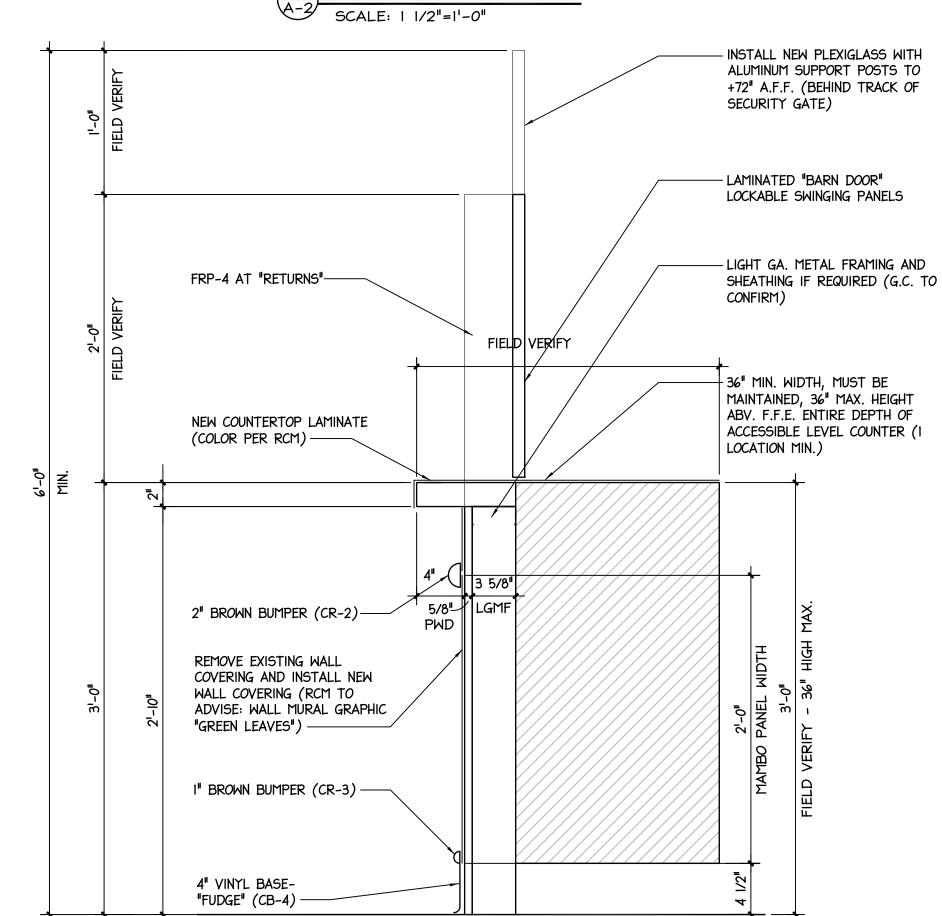

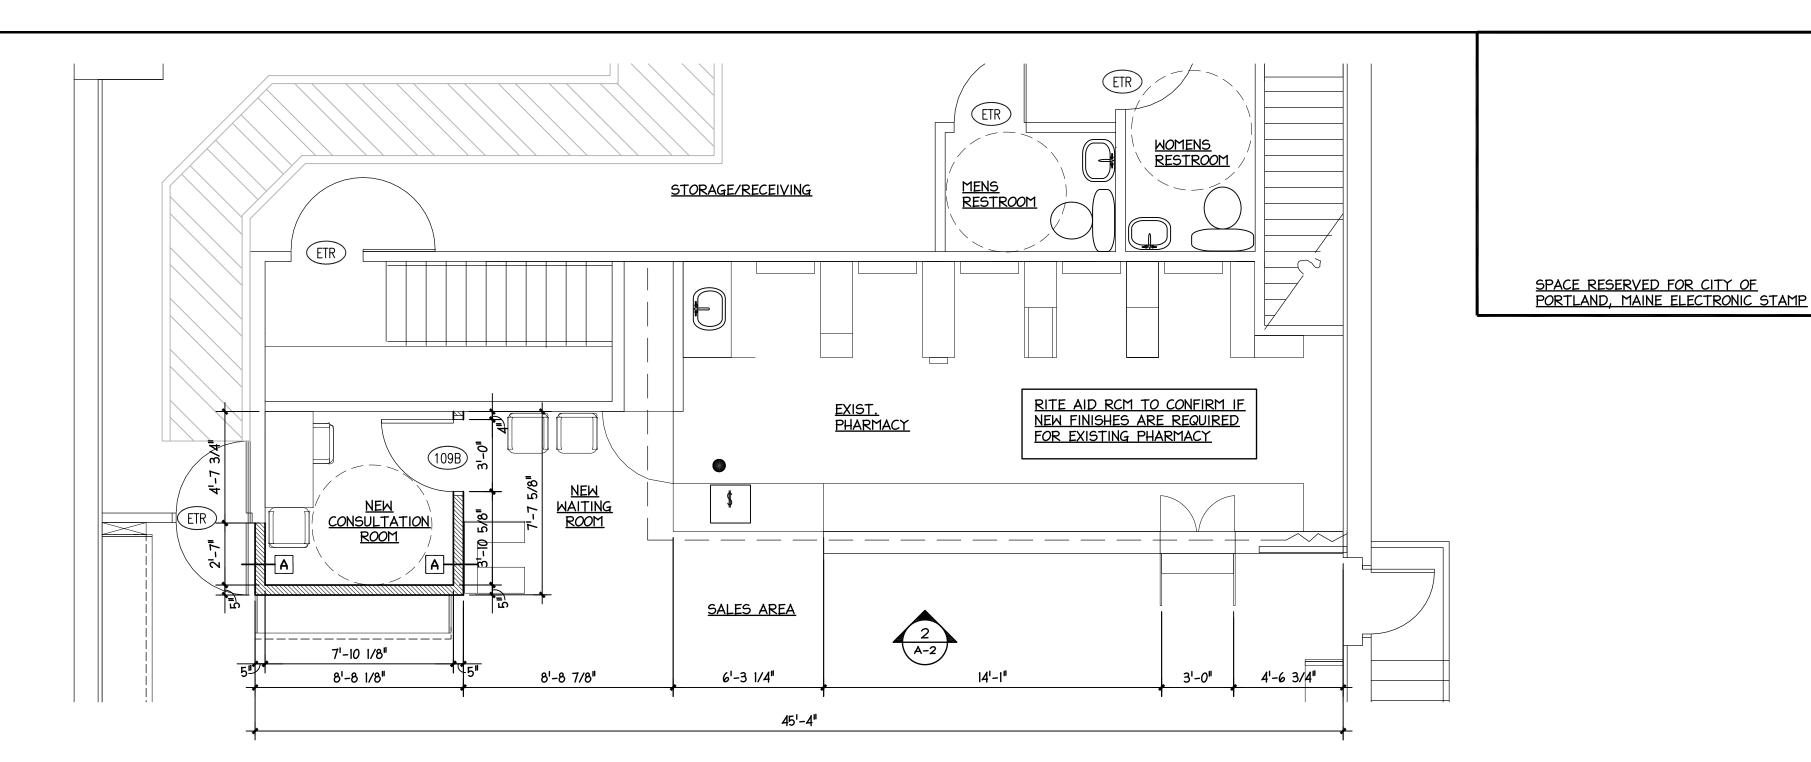


ENLARGED FLOOR PLAN SCALE: 1/4" = 1'-0"

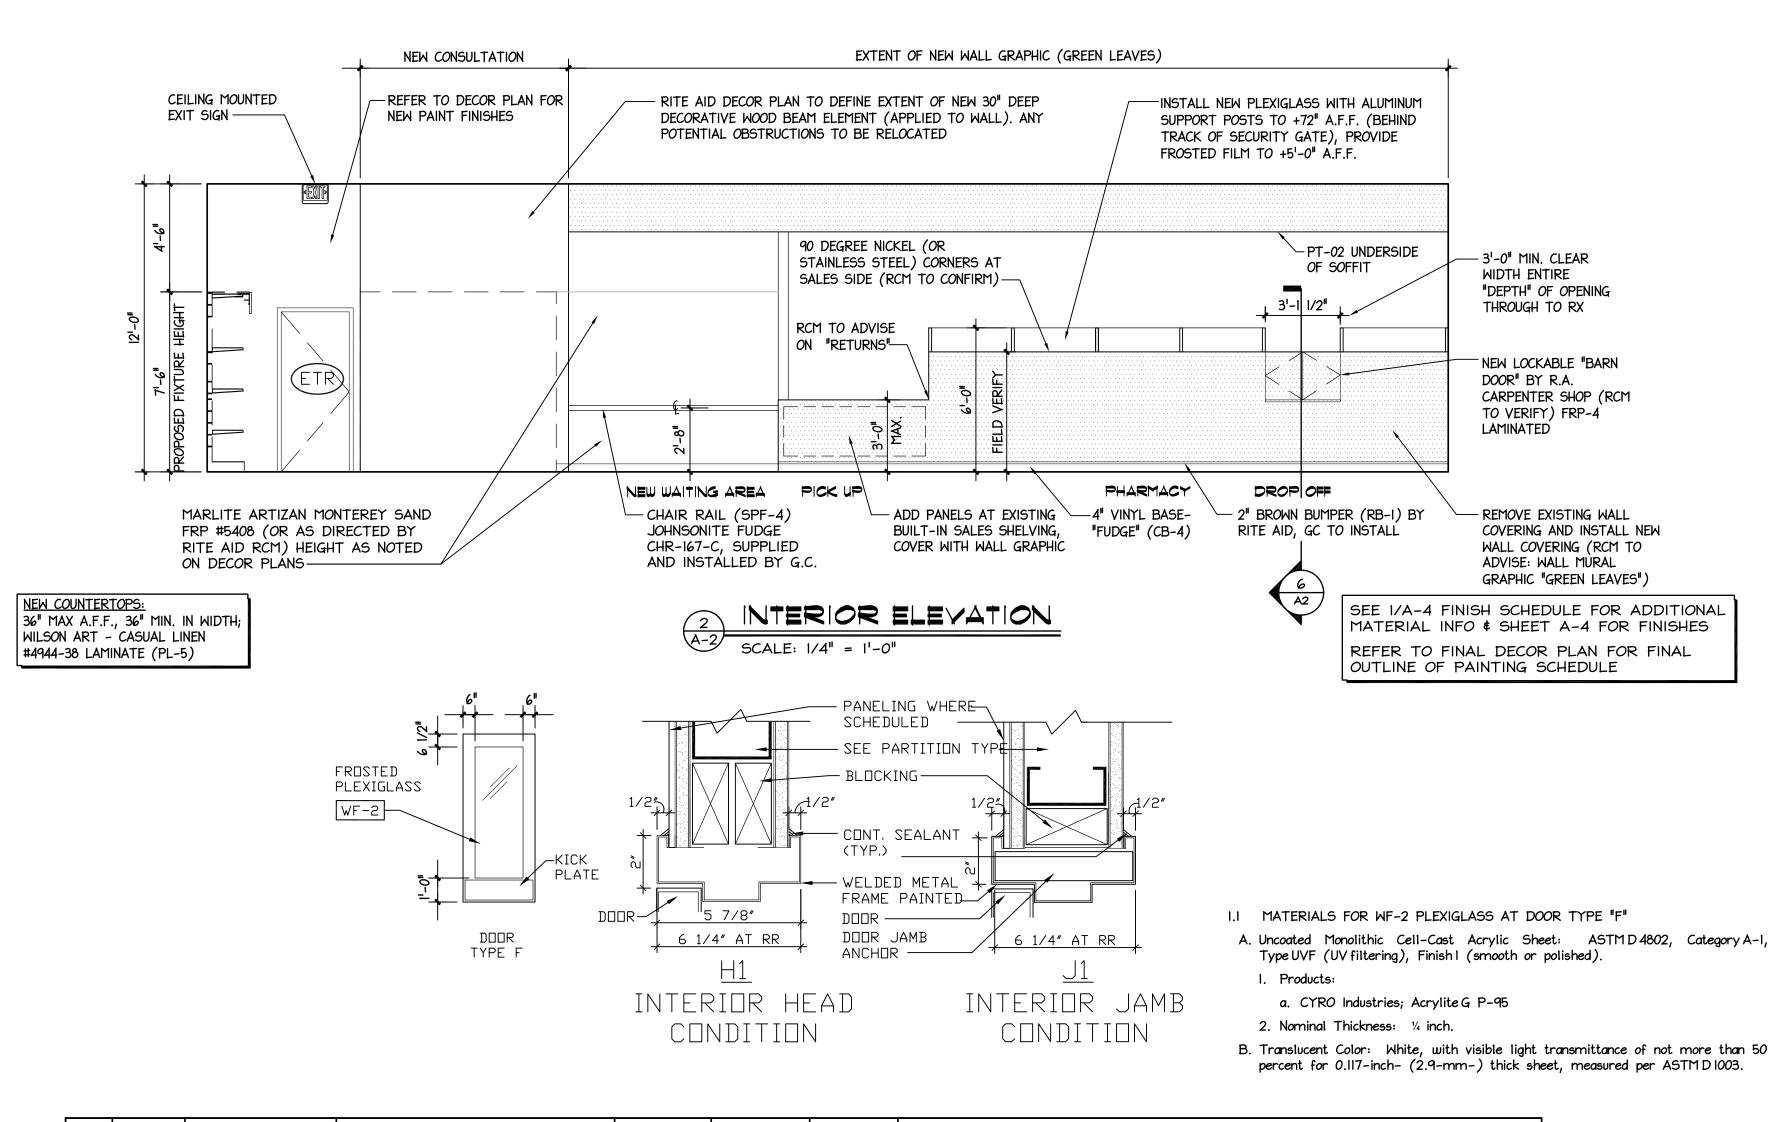

KICK PLATE HARDWARE KEY SCHEDULE NOTES MATERIAL TYPE FINISH MATERIAL TYPE JAMB HEAD FINISH LABEL SIZE MOUNTING SET NO. KEY SIDE KEY NUMBER DOOR TO BE PL-8 PIONITE WM 791-5 HARD ROCK MAPLE FINISH-TEXTURED RCM TO CONFIRM CONSULTATION ACCESS DOOR: OR NEVAMAR SANTA ROSA PLUM TREE WZ2001T G.C. T□|PURCHASE |D□DR #109B THR□UGH "L|DCKNET", R□BERT □WEN (800) 887—4307, Rob|D@locknet.com . TO PURCHASE DOOR #109B THROUGH "LOCKNET", ROBERT OWEN (800) 887–4307, RobO@locknet.com



 


BRUCE RONAYNE

HAMILTON ARCHITECTS

ARCHITECTURE LAND PLANNING INTERIOR DESIGN 3D VISUALIZATION

833 TURNPIKE ROAD P.O. BOX 104 NEW IPSWICH NEW HAMPSHIRE 03071

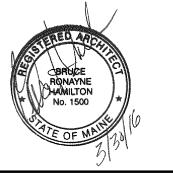

|

HEET NO.