



SPACE RESERVED FOR CITY OF
PORTLAND, MAINE ELECTRONIC STAMP

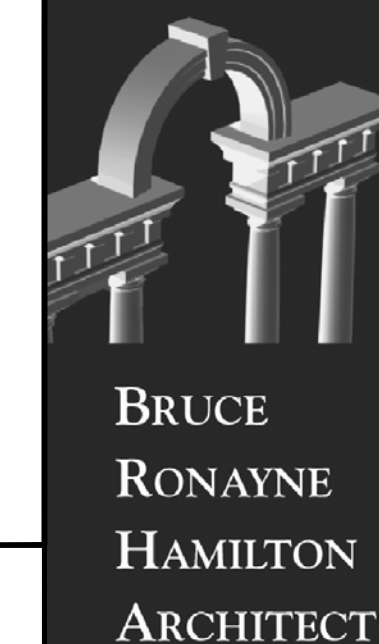


ARCHITECTURE
LAND PLANNING
INTERIOR DESIGN
3D VISUALIZATION


833 TURNPIKE ROAD
P.O. BOX 104
NEW IPSWICH
NEW HAMPSHIRE 03071

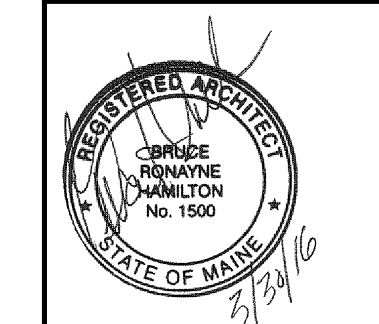

THIS DESIGN AND THE DRAWINGS THEREOF, PREPARED FOR THIS PROJECT, ARE THE PROPERTY OF THE ARCHITECT, BRUCE RONAYNE HAMILTON ARCHITECTS, INC. AND THE DESIGN AND DRAWINGS MAY NOT BE USED IN WHOLE OR IN PART FOR ANY OTHER THAN THE ORIGINAL PROJECT FOR WHICH THE DESIGN AND DRAWINGS WERE PREPARED. WITHOUT THE EXPRESS WRITTEN PERMISSION OF THE ARCHITECT, BRUCE RONAYNE HAMILTON ARCHITECTS, INC. NO BUILDING PERMIT SHALL BE ISSUED BY ANY BUILDING DEPARTMENT OR OCCUPANT BEARS THE ORIGINAL SEAL AND SIGNATURE OF THE ARCHITECT BRUCE RONAYNE HAMILTON ARCHITECTS INC.

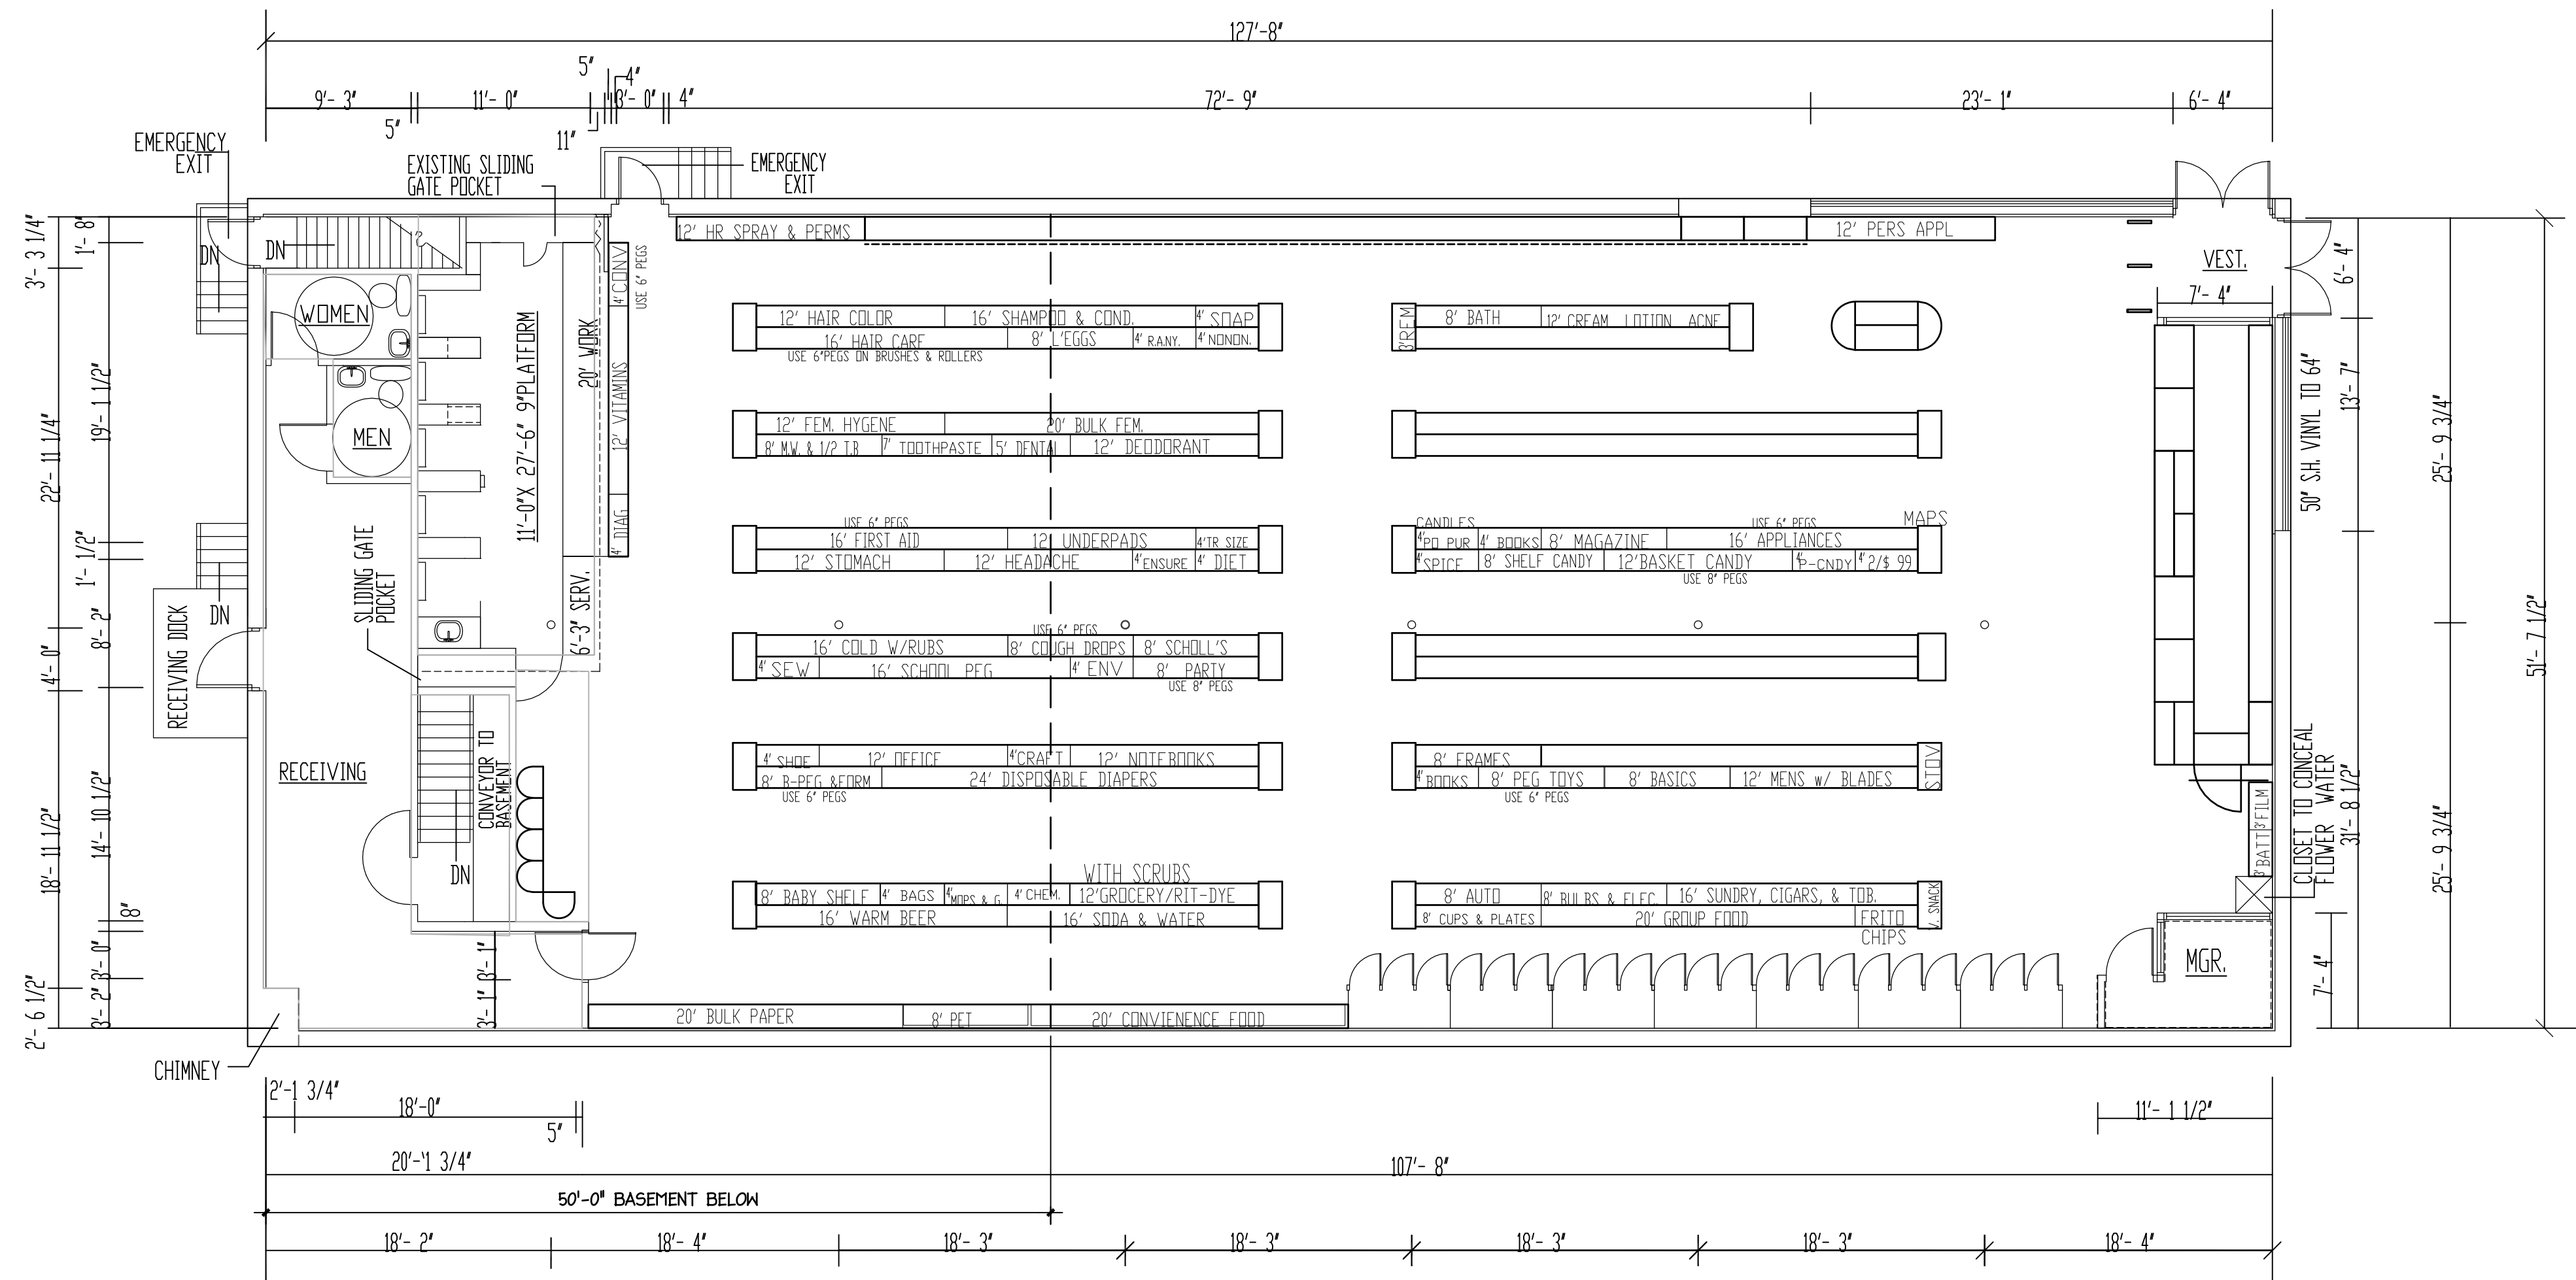

EXISTING FLOOR PLAN
SCALE: 1/8" = 1'-0"

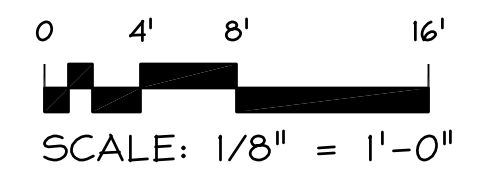

REV. NO.	DESCRIPTION OF REV.	REV. DATE
1	ISSUED FOR GC BIDDING/BUILDING PERMIT	3-21-16

PROJECT: **RITE AID STORE #3298**
113 CONGRESS STREET
PORTLAND, MAINE

SUBJECT: **EXISTING CONDITIONS FLOOR PLAN**

JOB NO. 1632
SCALE: 1/8" = 1'-0"
DATE: 3-21-16
DRAWN BY: LT

