



FOUNDATION PLAN
 NOTES:
 SCALE 1/4" = 1'-0"

- SEE SHEET S1.00 FOR GENERAL STRUCTURAL NOTES
- VERIFY ALL CONDITIONS IN FIELD, CONTACT SI Inc. W/ ANY DISCREPANCIES
- NEW CONCRETE PIER TO BEAR 4'-6" MIN BELOW GRADE -TYP

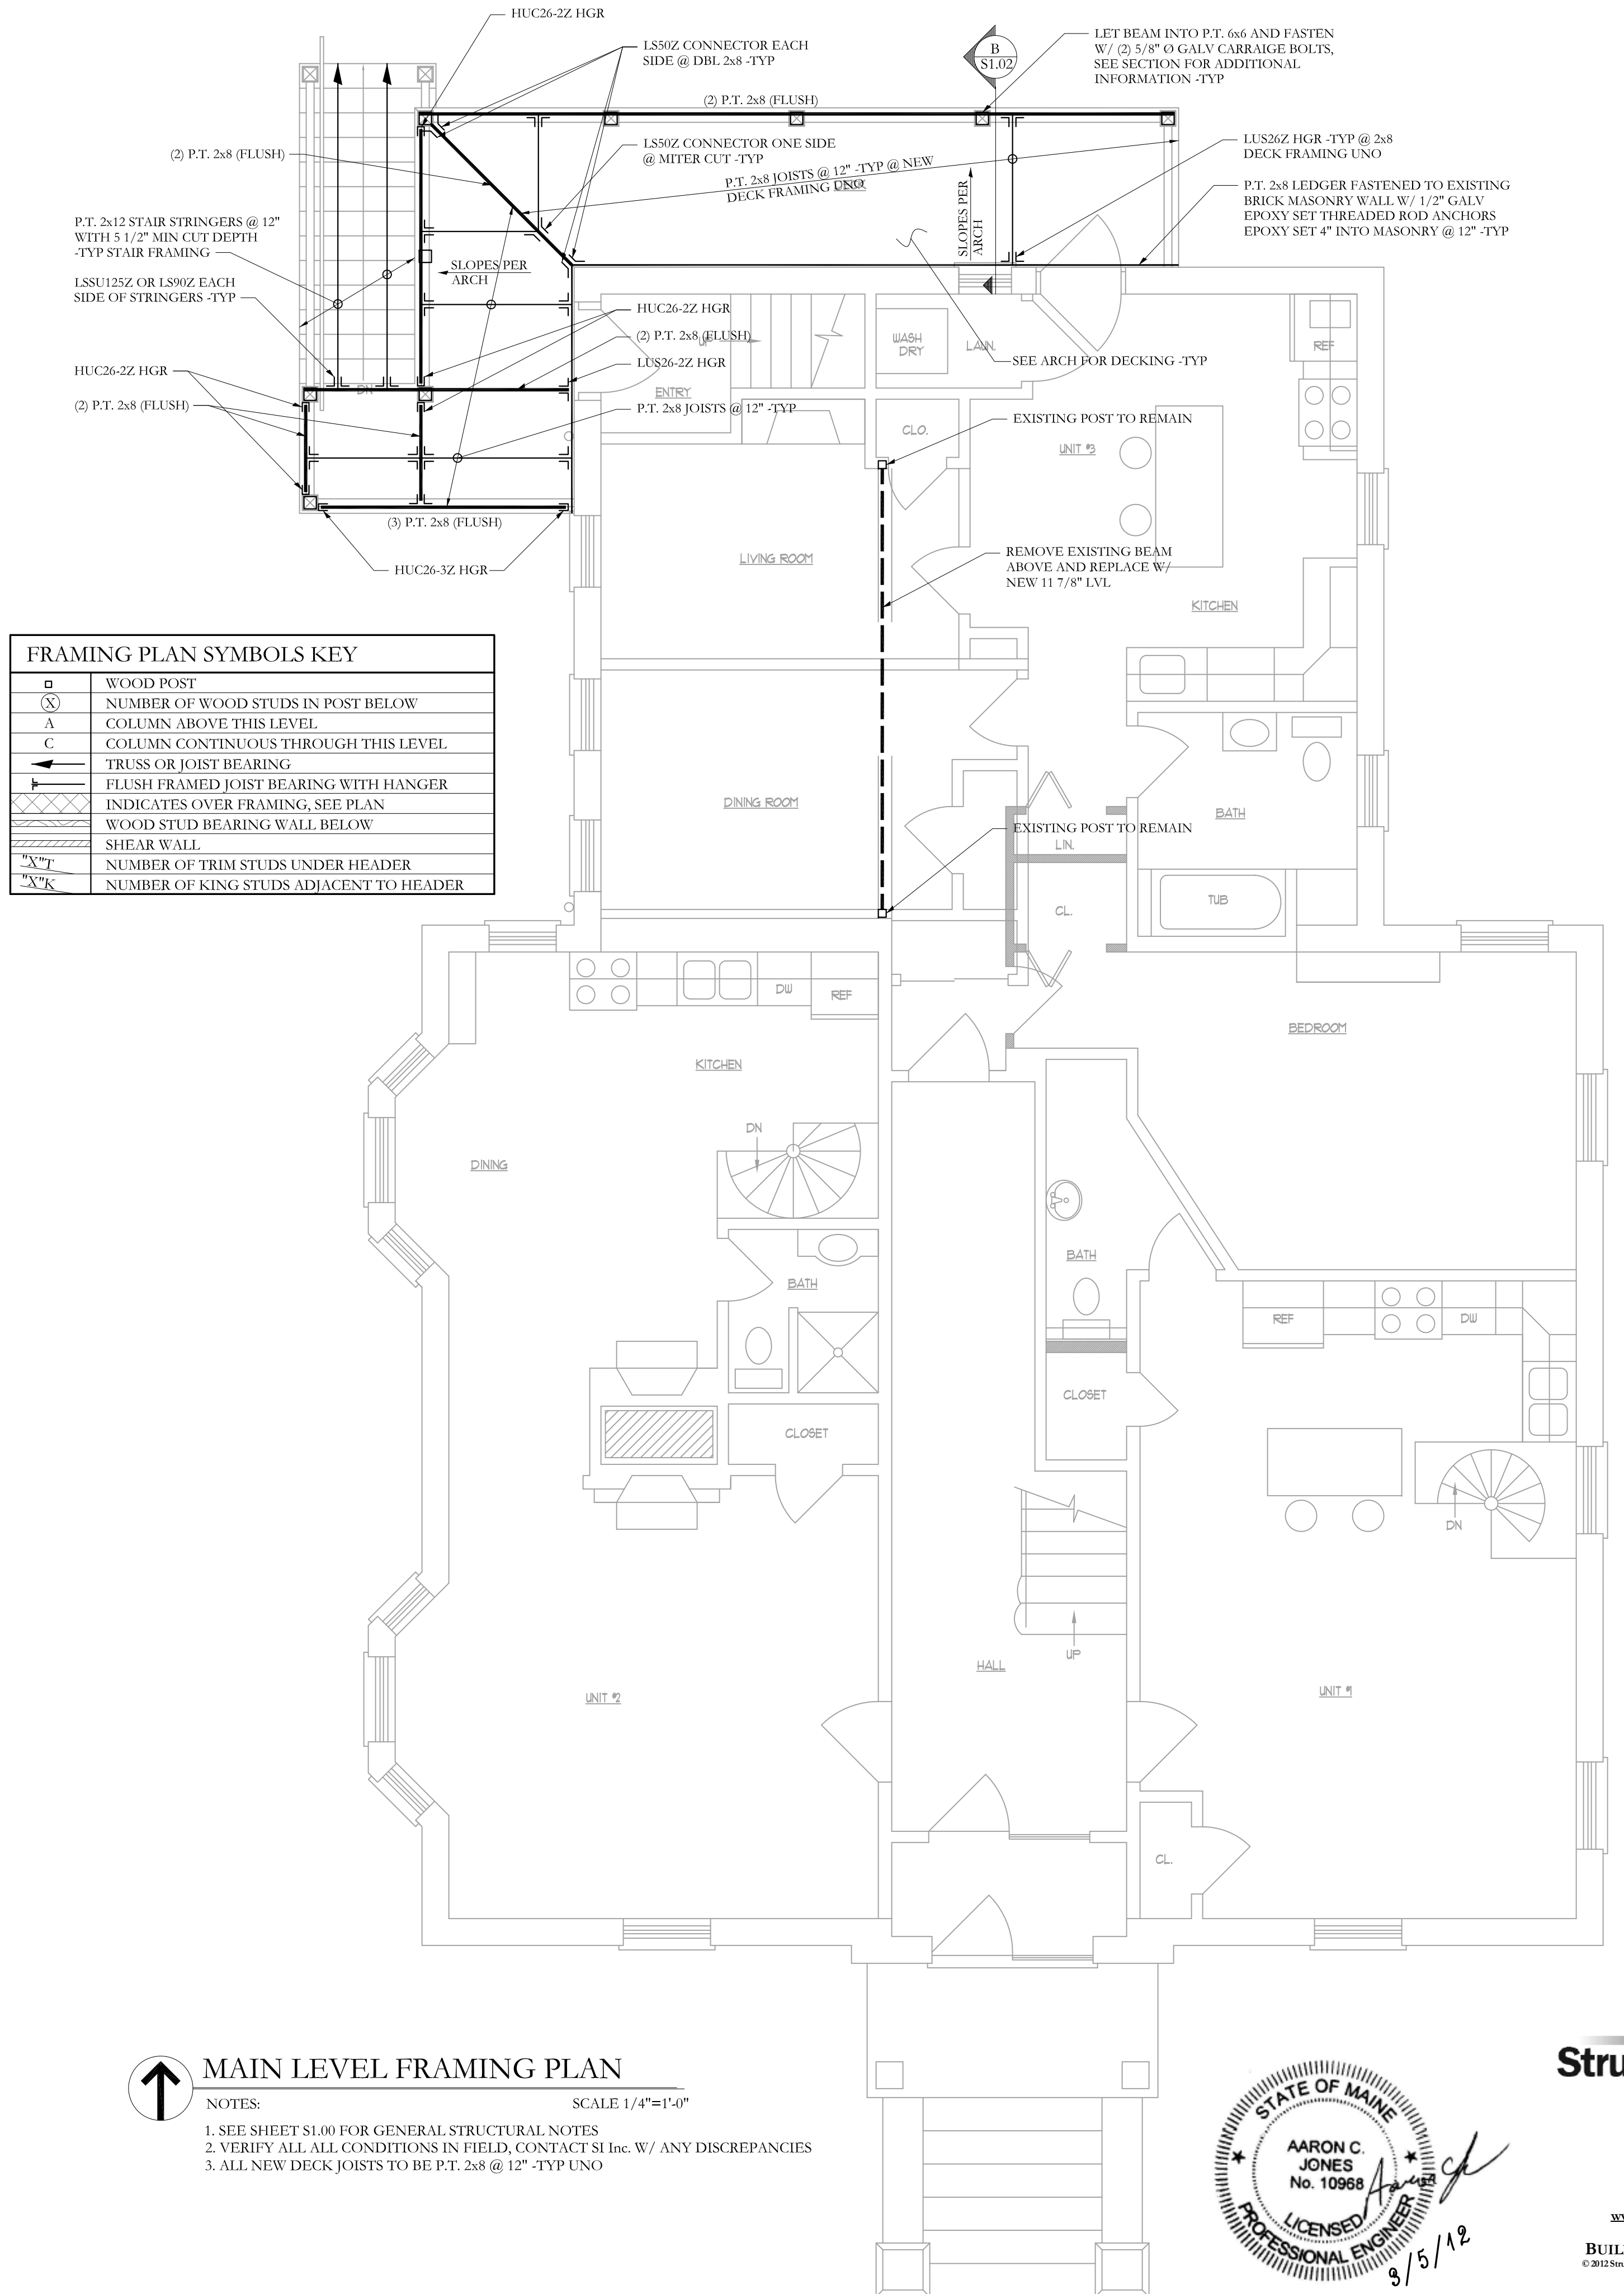

MAIN LEVEL FRAMING PLAN
 NOTES:
 SCALE 1/4" = 1'-0"

- SEE SHEET S1.00 FOR GENERAL STRUCTURAL NOTES
- VERIFY ALL CONDITIONS IN FIELD, CONTACT SI Inc. W/ ANY DISCREPANCIES
- ALL NEW DECK JOISTS TO BE P.T. 2x8 @ 12" -TYP UNO

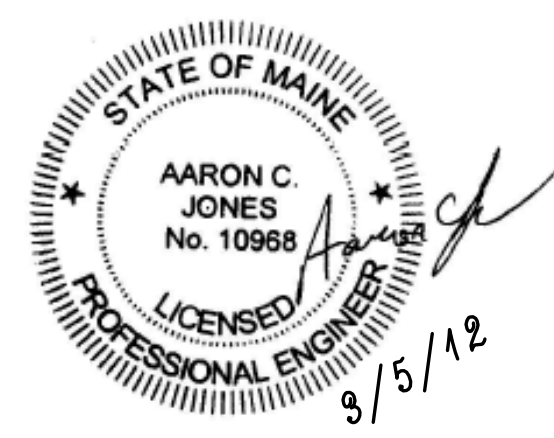

Structural Integrity
 Consulting Engineers, Inc.

77 Oak Street
 Portland, ME, 04101
 p. 207-774-4614
 f. 866-793-7835
 www.structuralinteg.com

BUILD WITH CONFIDENCE
 © 2012 Structural Integrity Consulting Engineers, Inc.
 SI# 12-0010

Prepared For: LONGFELLOW PLACE, LLC
 Portland, Maine

Consulting Engineer: **Structural Integrity**
 77 Oak Street Portland, Maine 04101
 (207) 772-6022 Fax (207) 772-4056

Architect: **ARCHETYPE architects**
 48 Union Wharf Portland, Maine 04101
 (207) 772-6022 Fax (207) 772-4056

Project: **Longfellow Place Condominiums**
 727 CONGRESS STREET
 PORTLAND, MAINE

Date: 05 March 2012
 Scale: 1/4" = 1'-0"
 Revisions:

FOUNDATION AND FIRST FLOOR FRAMING PLAN

S1.01