

project name

**Butler Payson**  
pine st.  
state st.  
portland, me.

**avesta housing**


goduti/thomas architects

44 oak st.

portland, maine 04101


ph. 207-775-3184

fax 207-774-0846

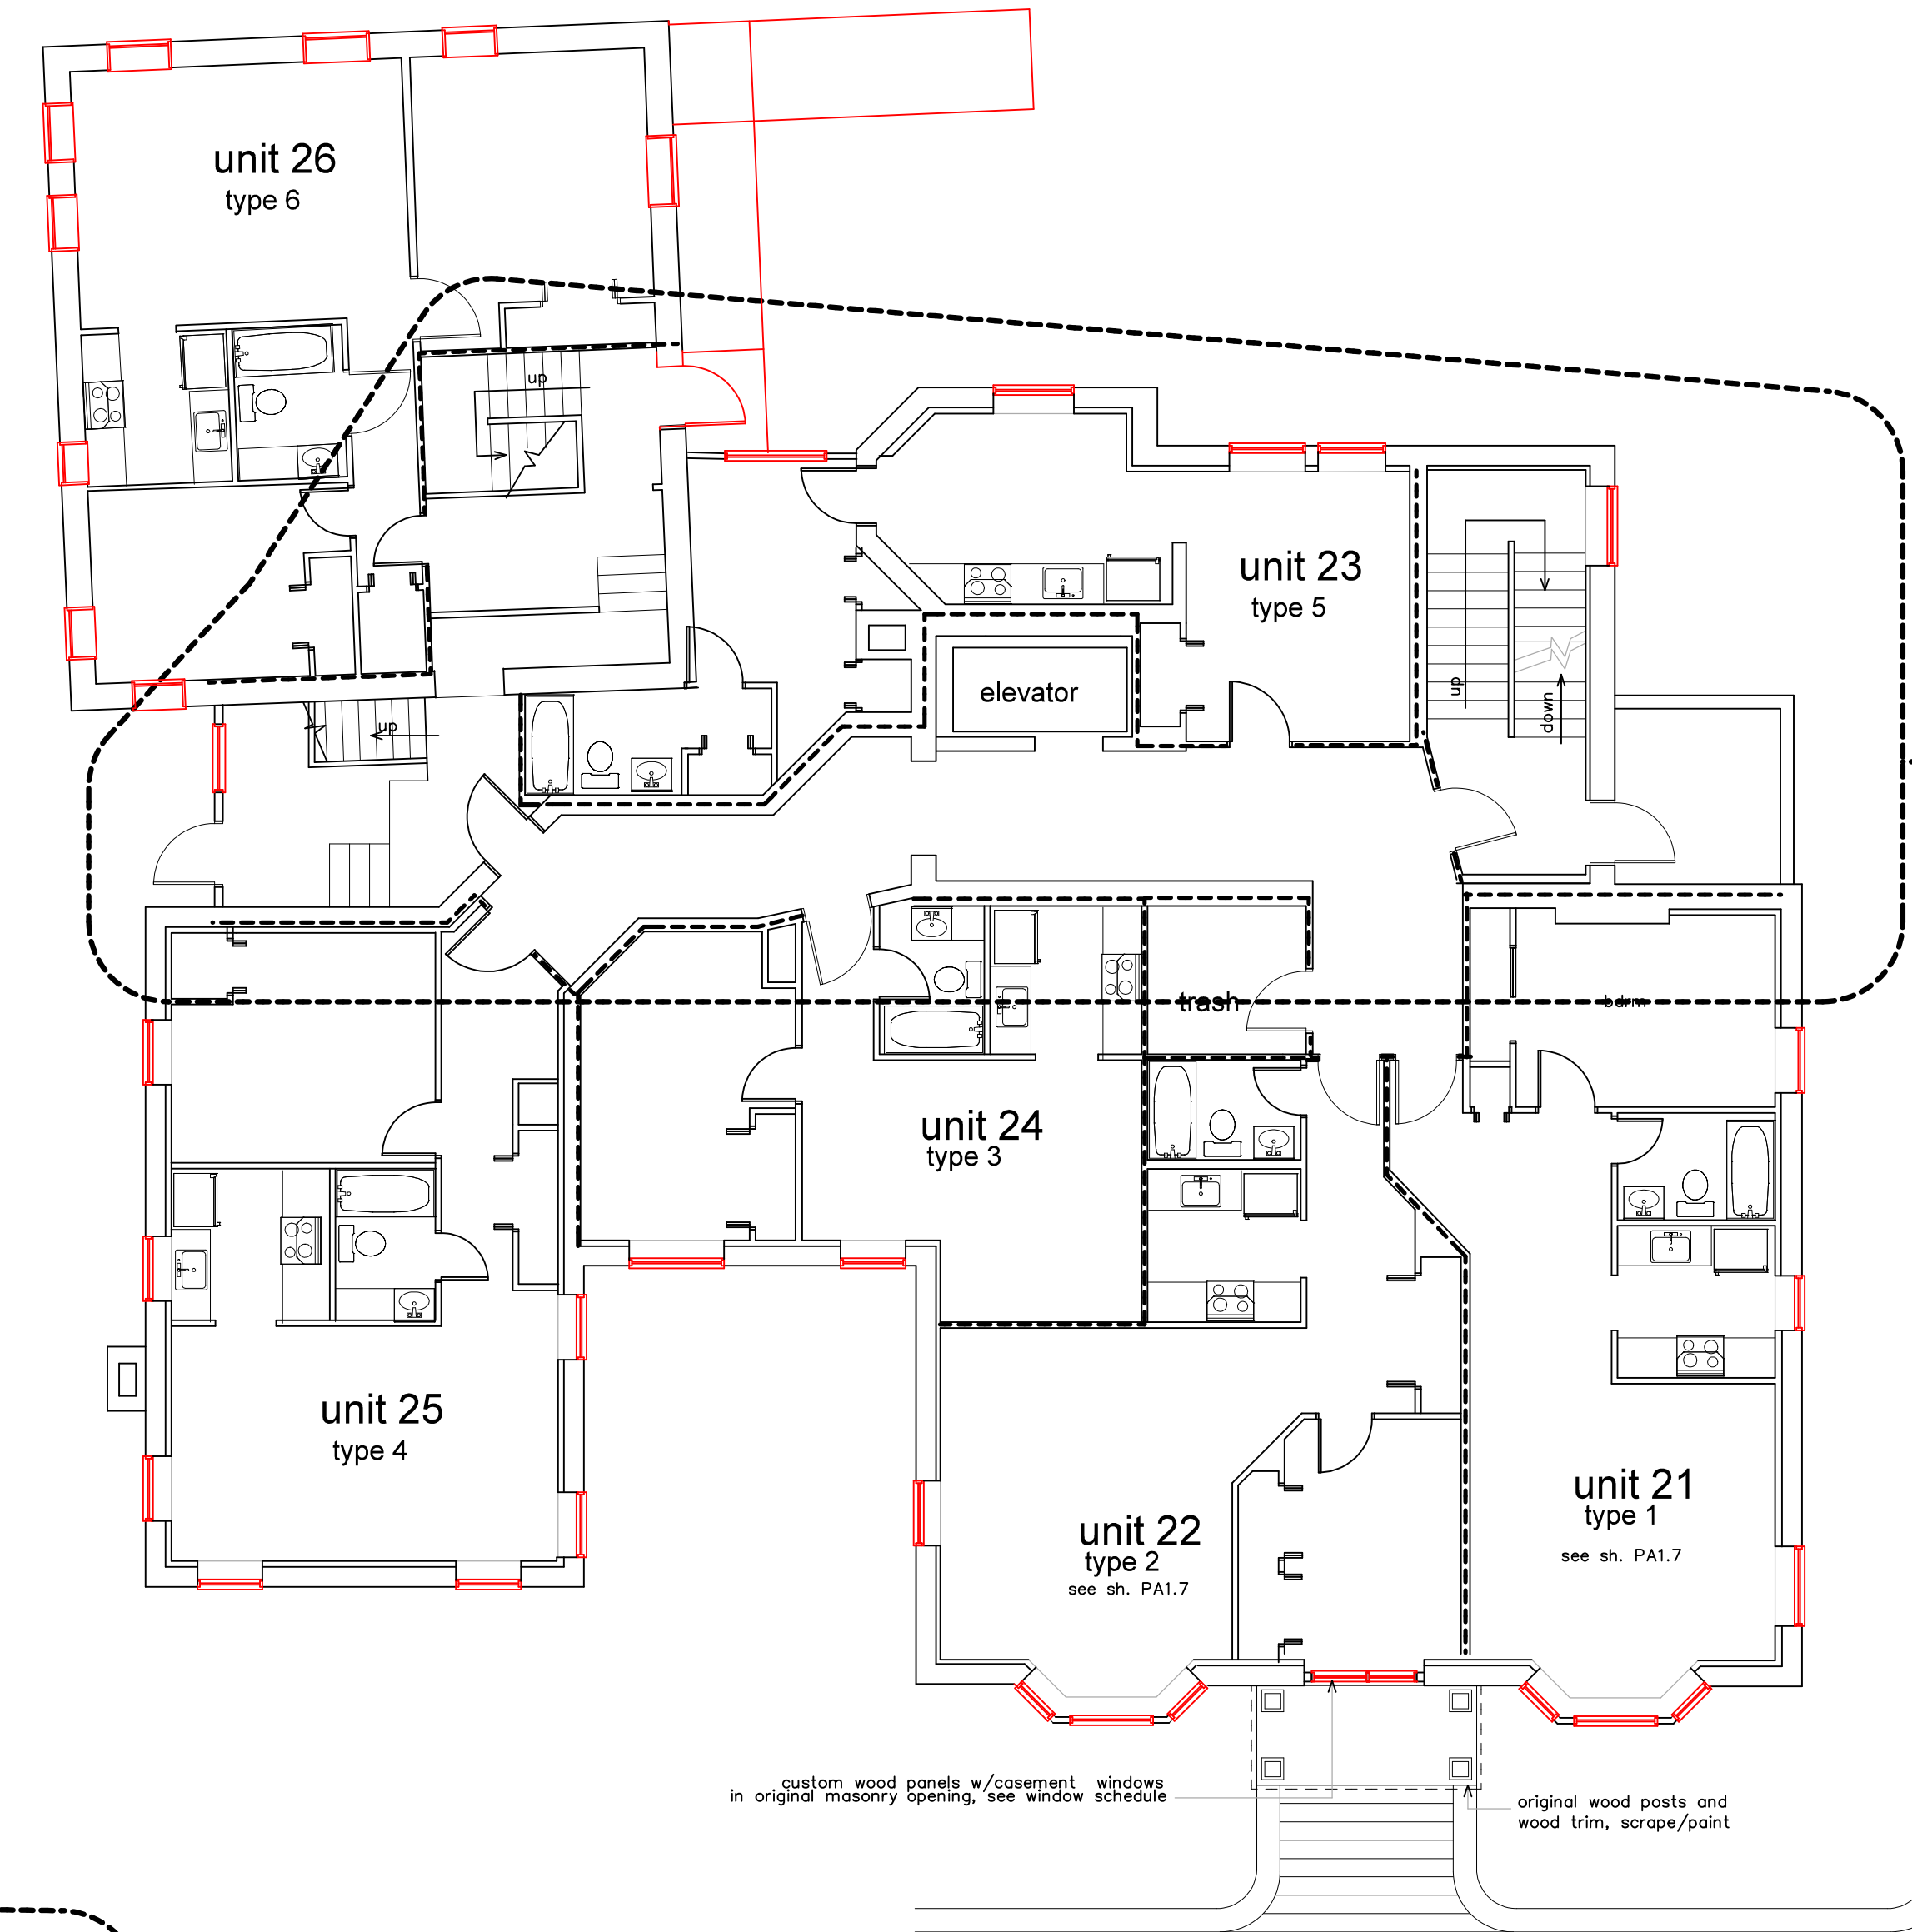


**new 2nd floor plan**

existing granit curbing/retaining wall  
existing granite steps

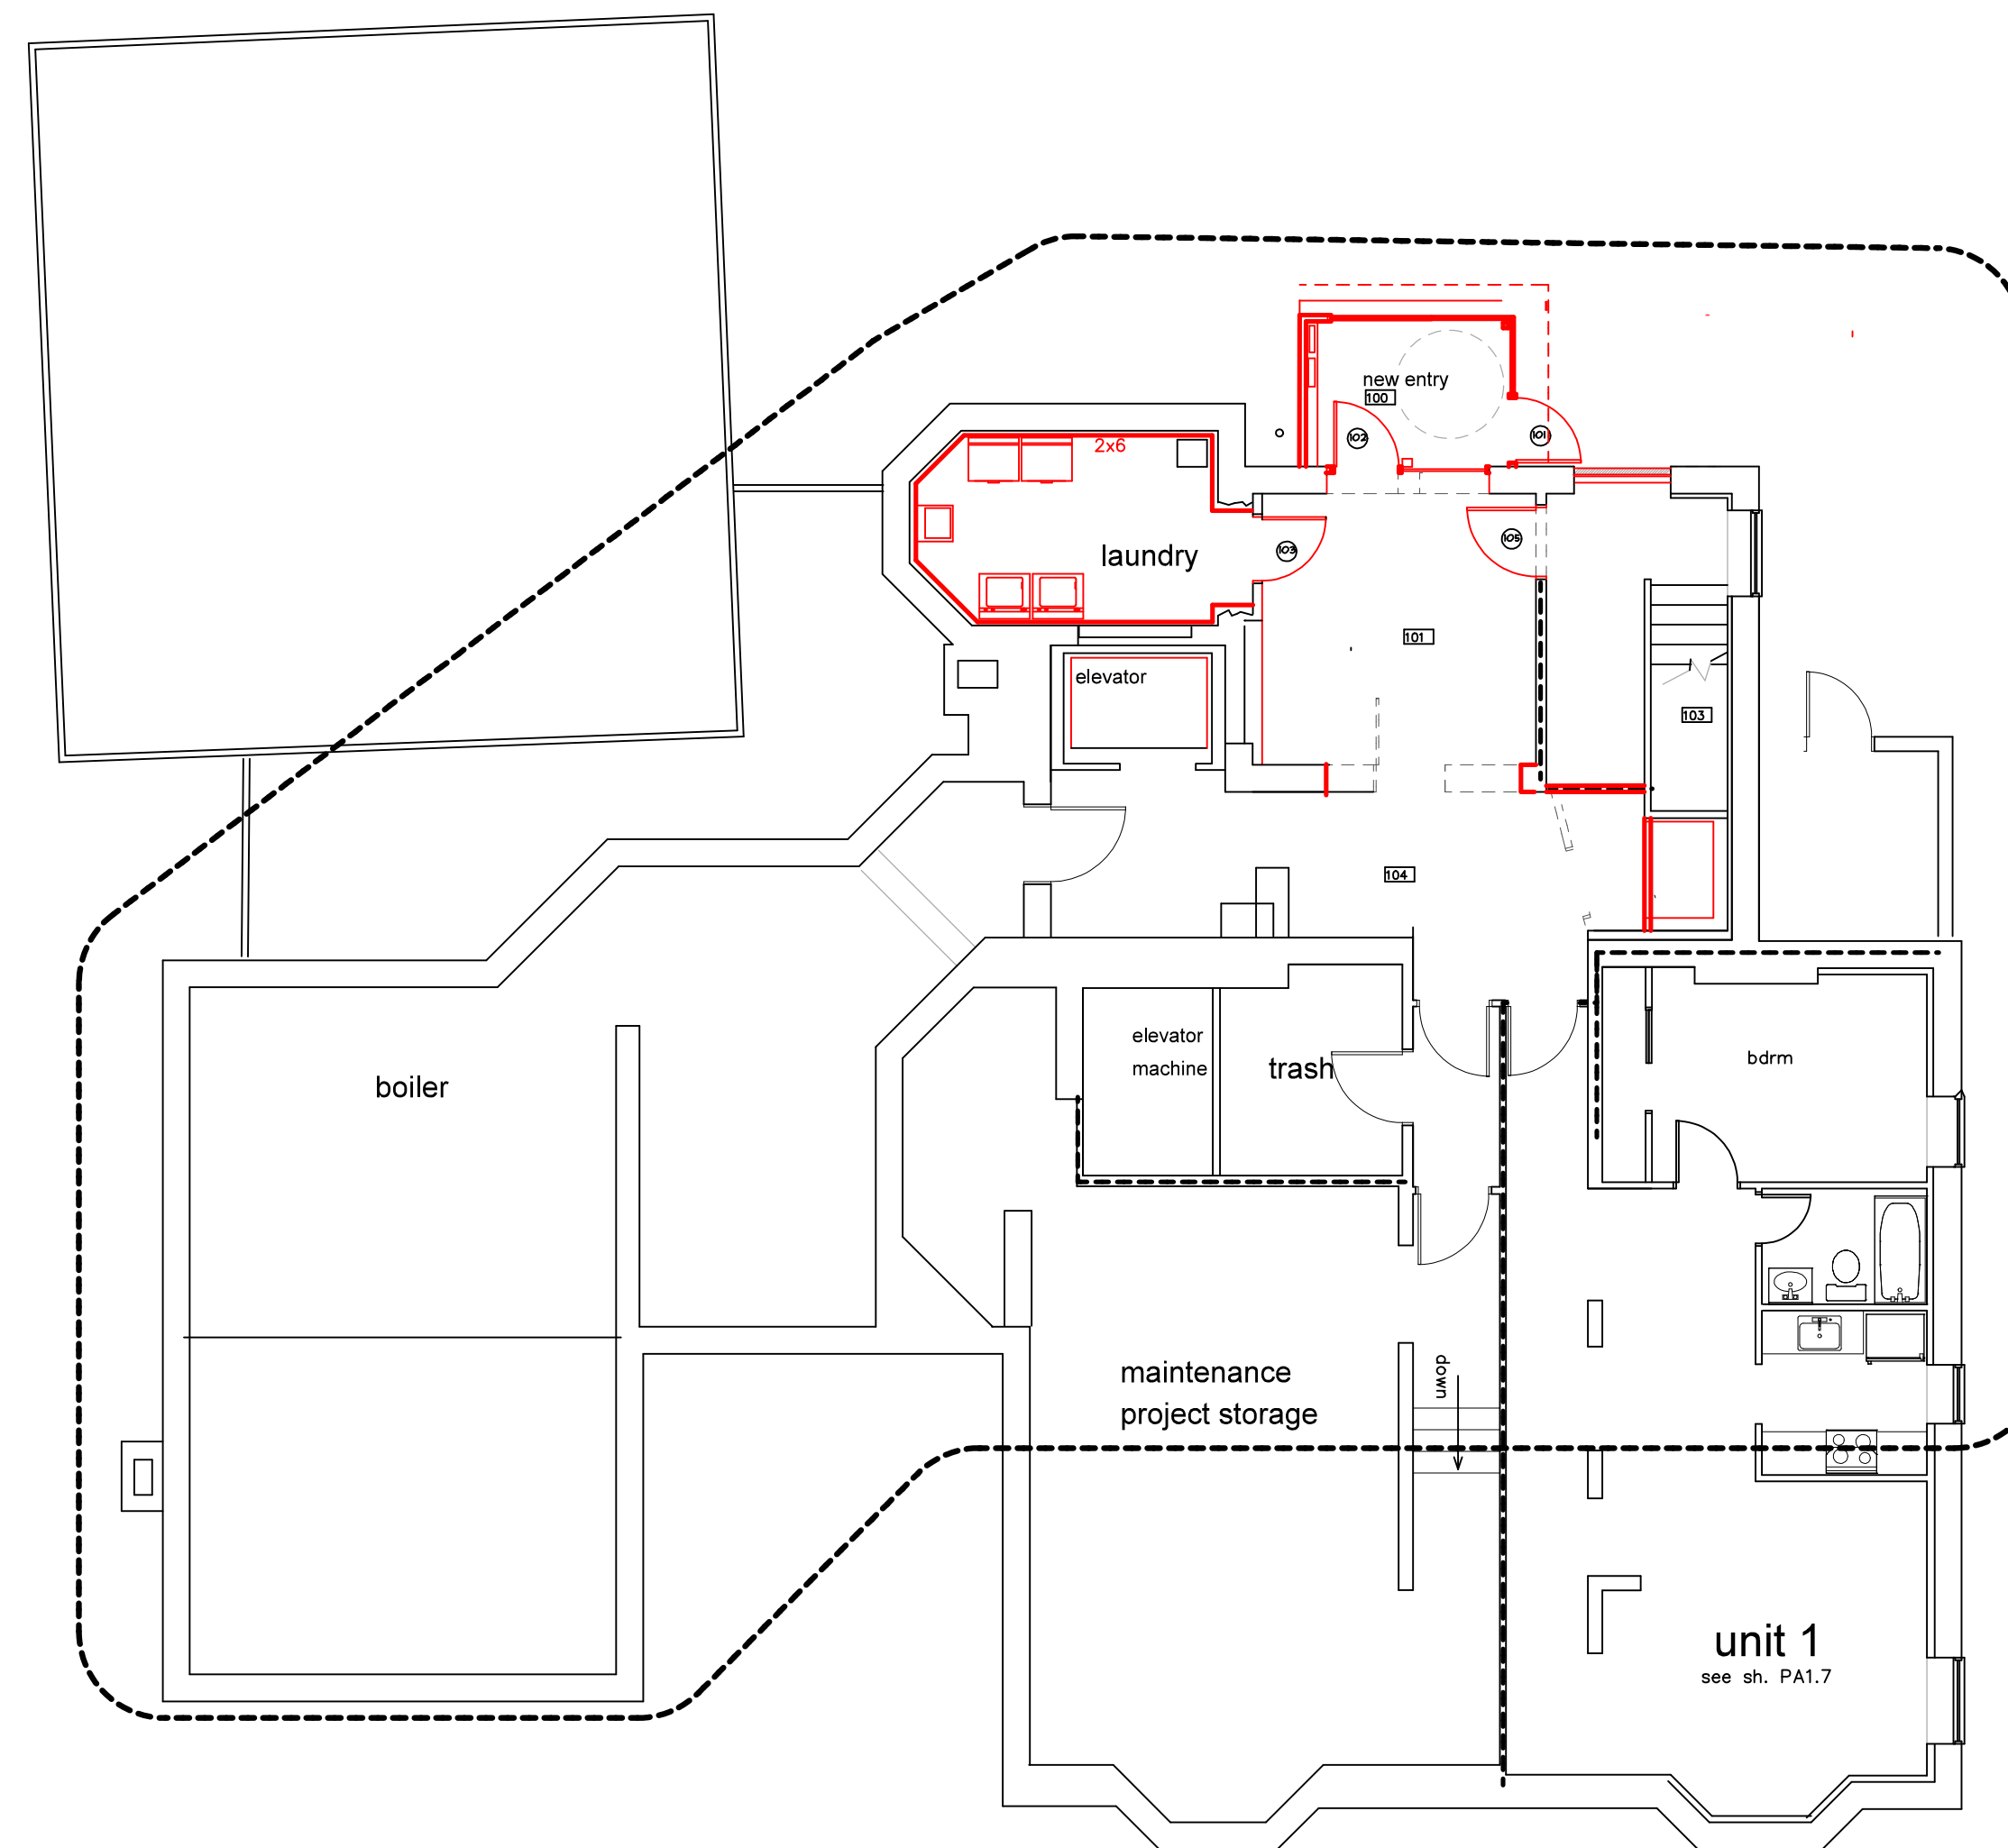

**new 1st floor plan**

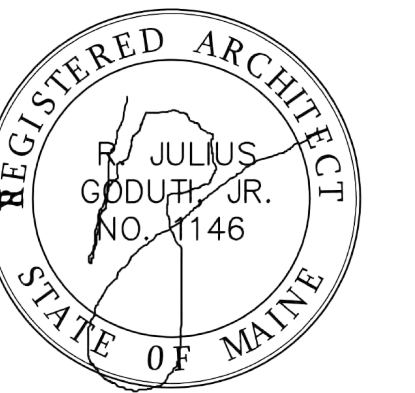


revisions

date  
january 17th, 2015

sheet title

**new 1st floor plan**  
**new 2nd floor plan**

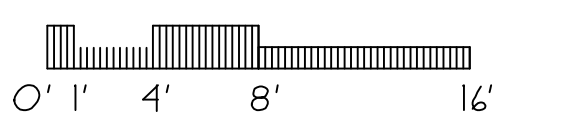

scale  
1/8"=1'-0"

drawn by  
MS

project number  
butpay

sheet number

**PA1.1**