

project name

**Butler Payson**  
pine st.  
state st.  
portland, me.

**avesta housing**


goduti/thomas architects

44 oak st.


portland, maine 04101

ph. 207-775-3184


fax 207-774-0846

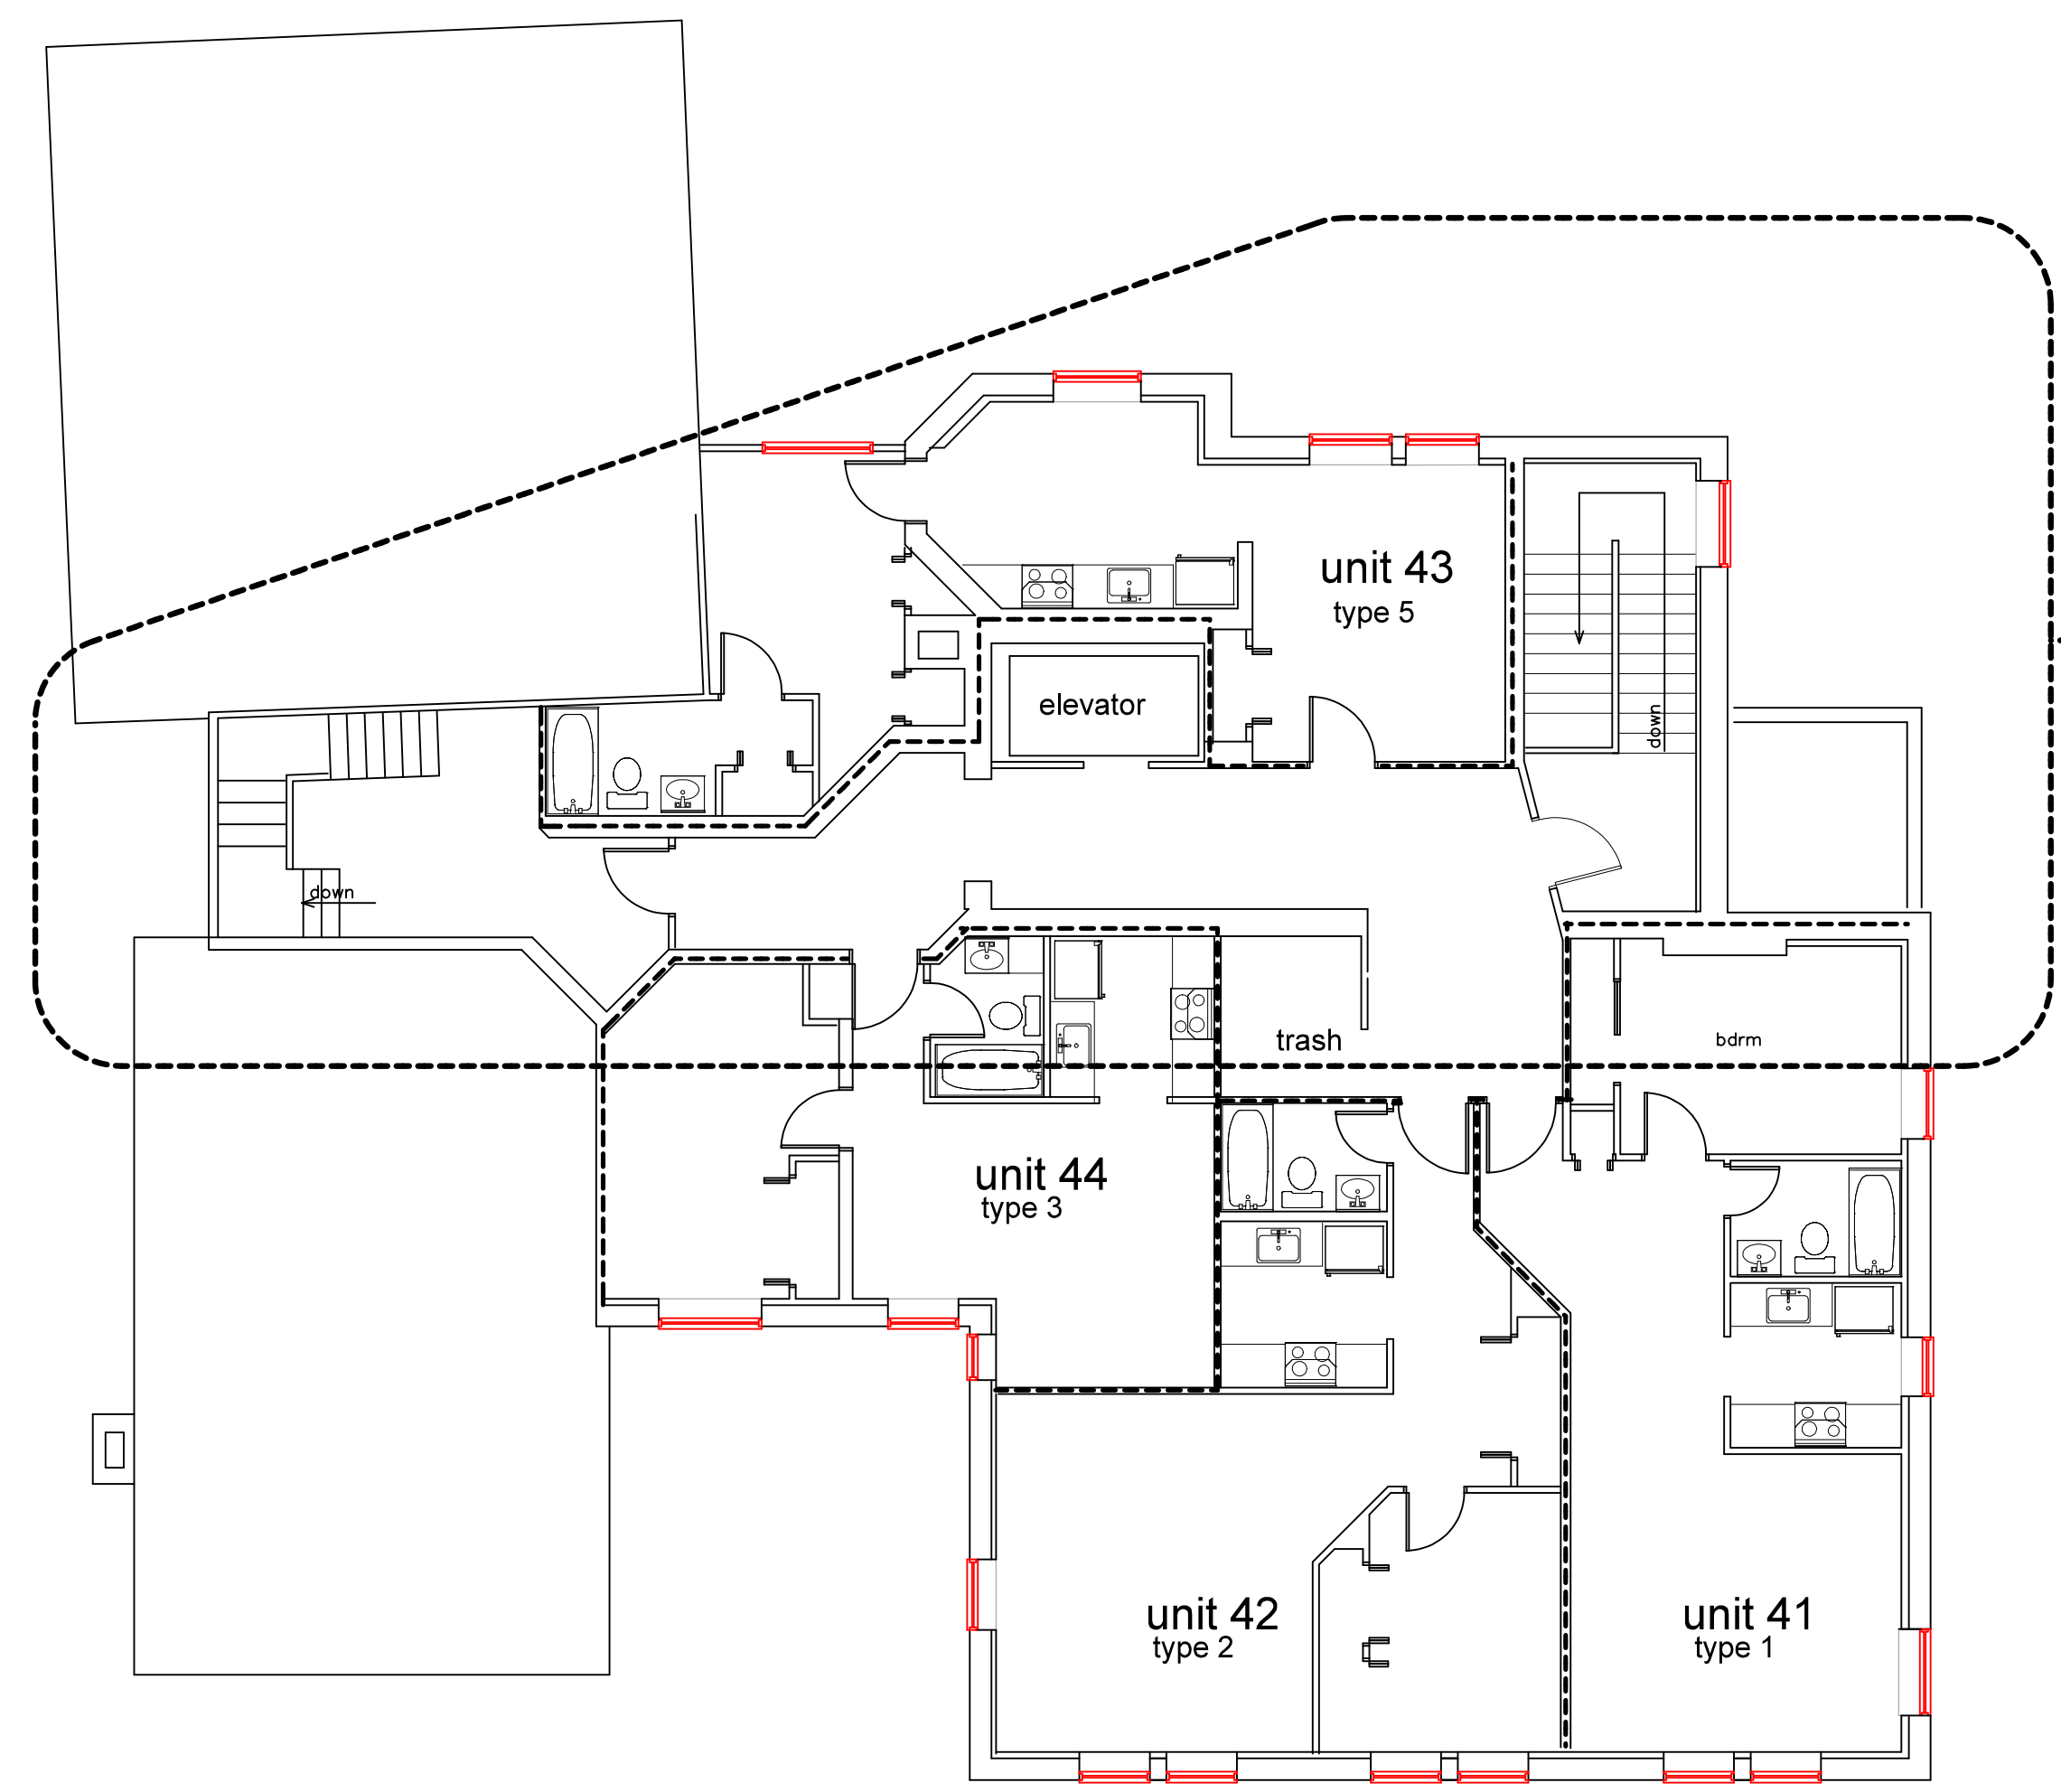

4th floor plan

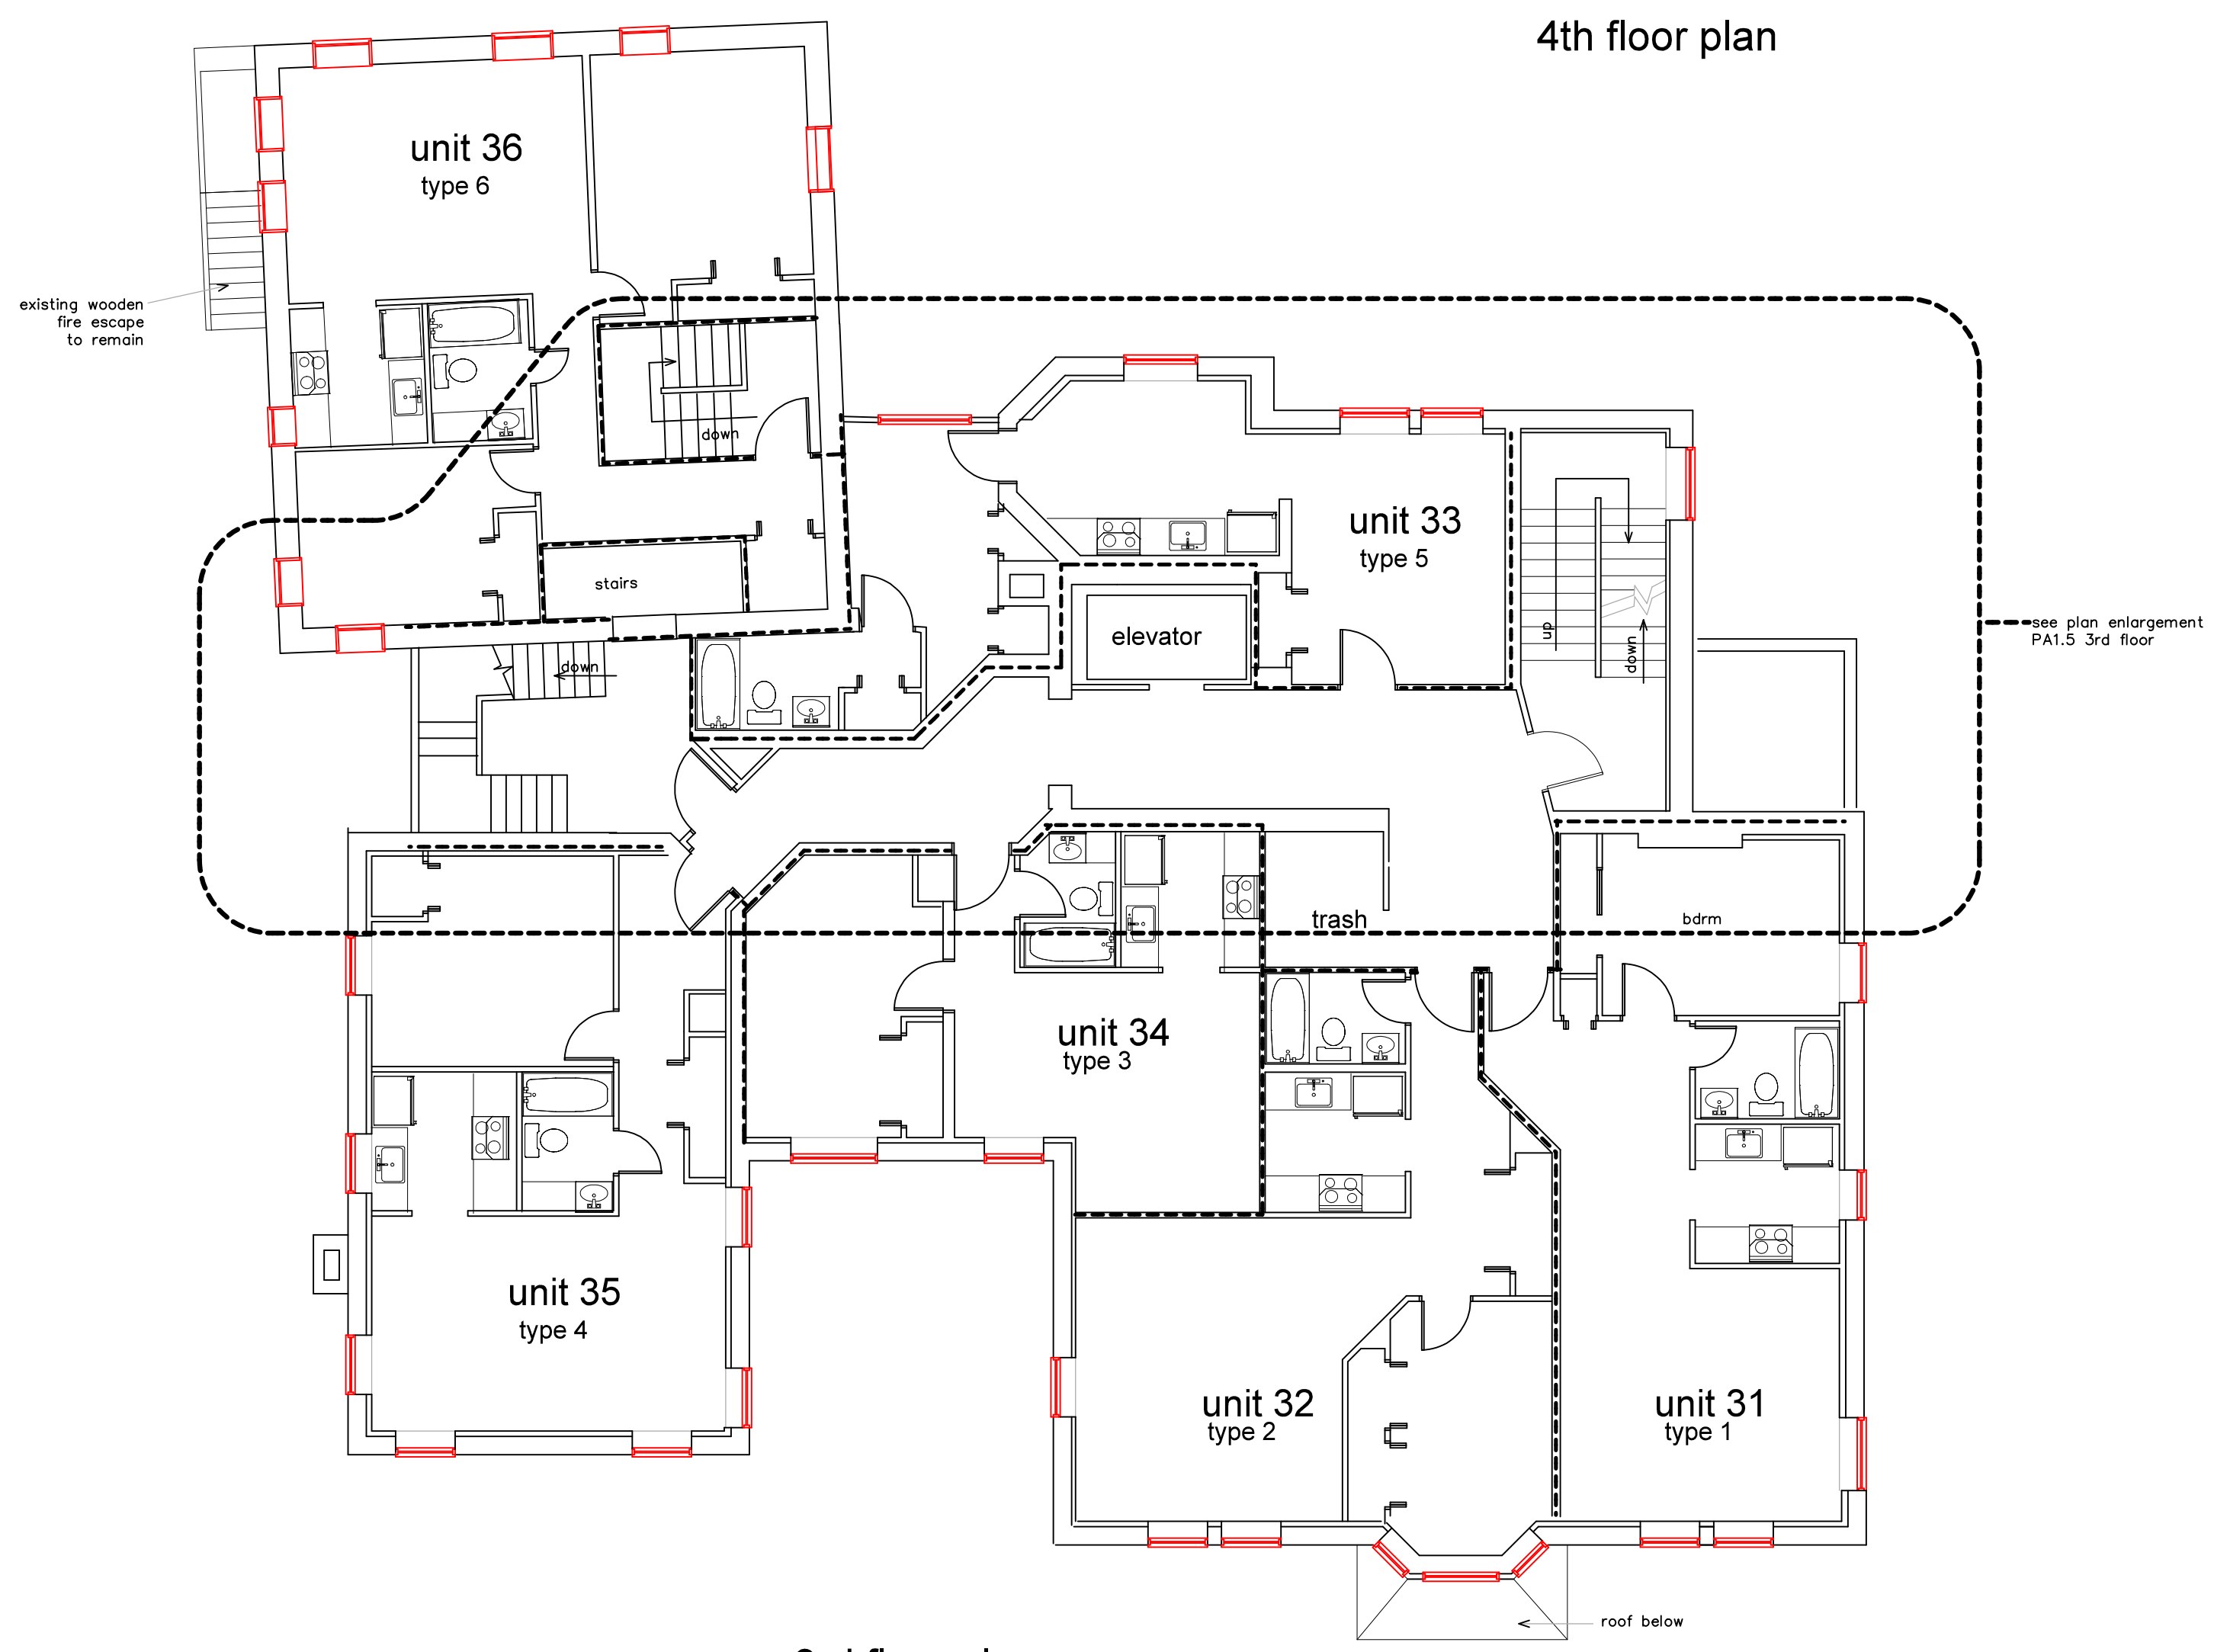

3rd floor plan

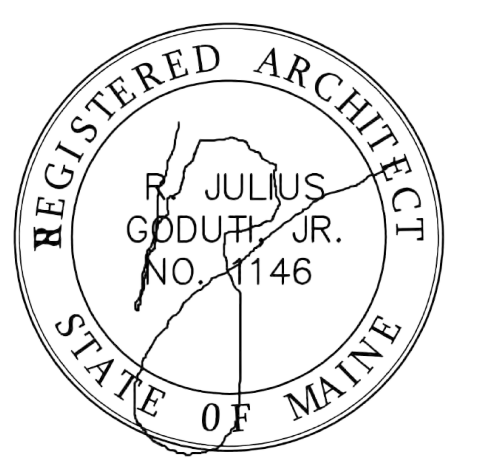


revisions

date

january 17th, 2015

sheet title

**exist. 3rd floor plan**  
**exist 4th floor plan**

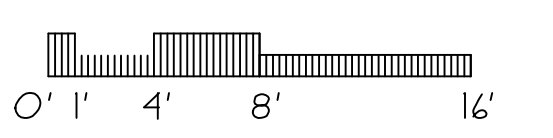

scale

1/8"=1'-0"

drawn by

ms

project number

butpay

sheet number

**PA1.2**