

project name

**Butler Payson**  
pine st.  
state st.  
portland, me.

avesta housing

goduti/thomas architects

44 oak st.

portland, maine 04101

ph. 207-775-3184


fax 207-774-0846




state st. elevation




deering st. elevation

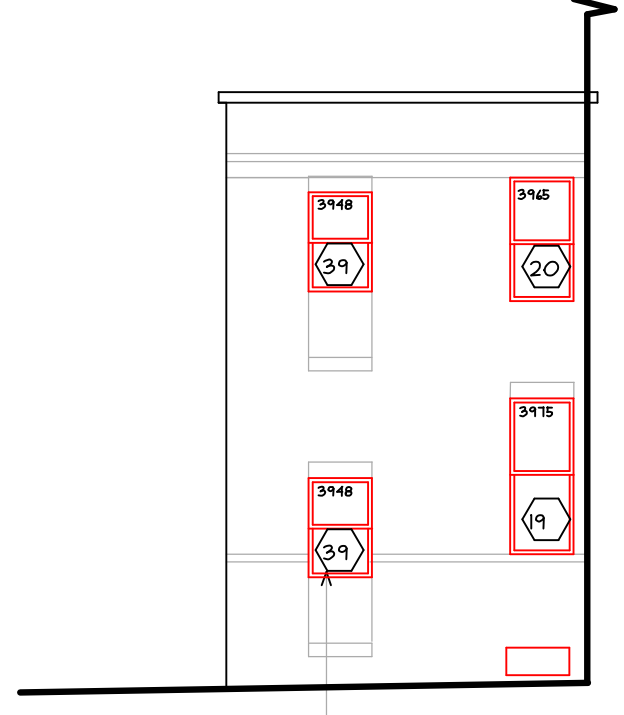


north elevation addition

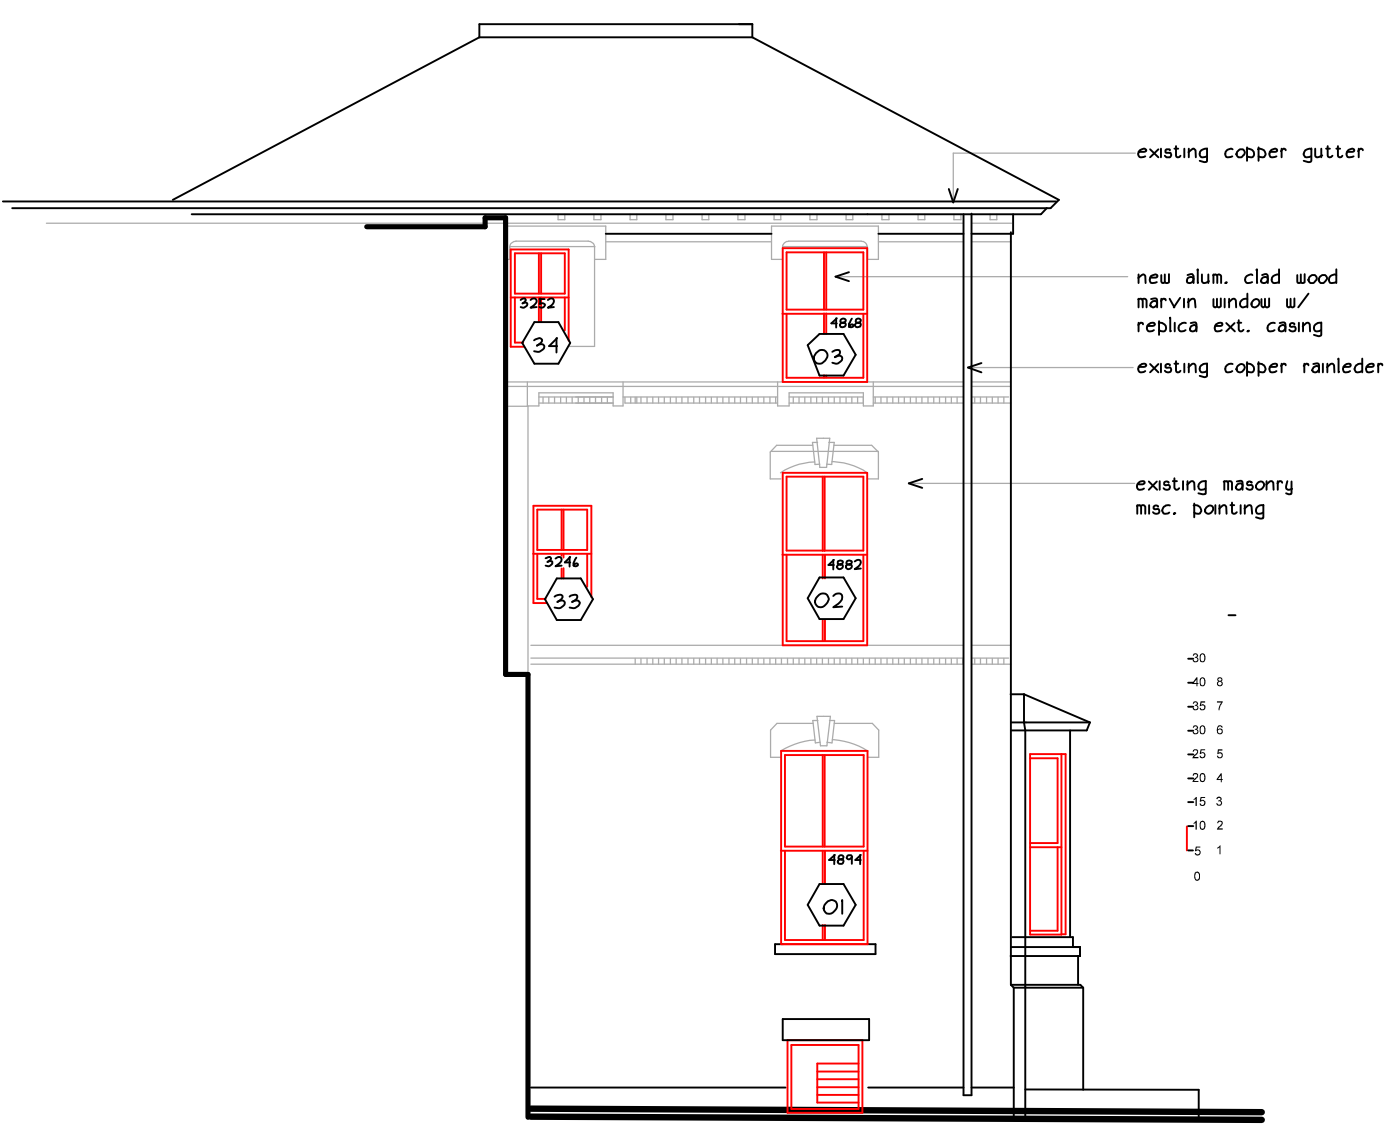


partial south elevation

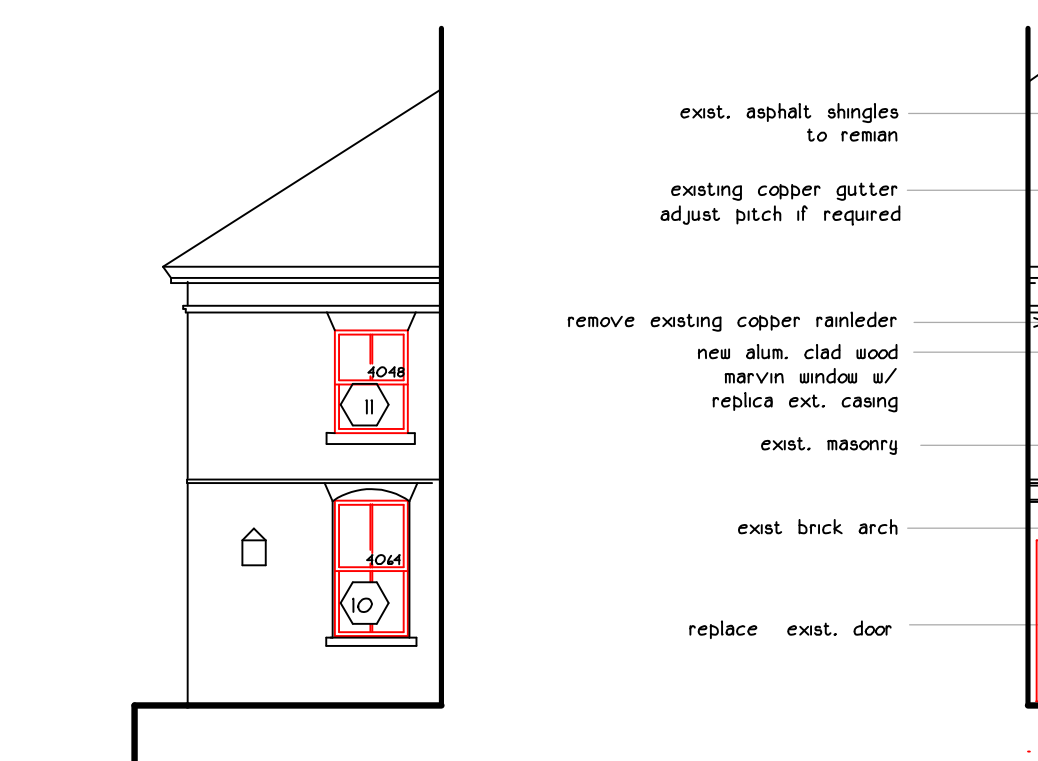


state st. carriage elevation

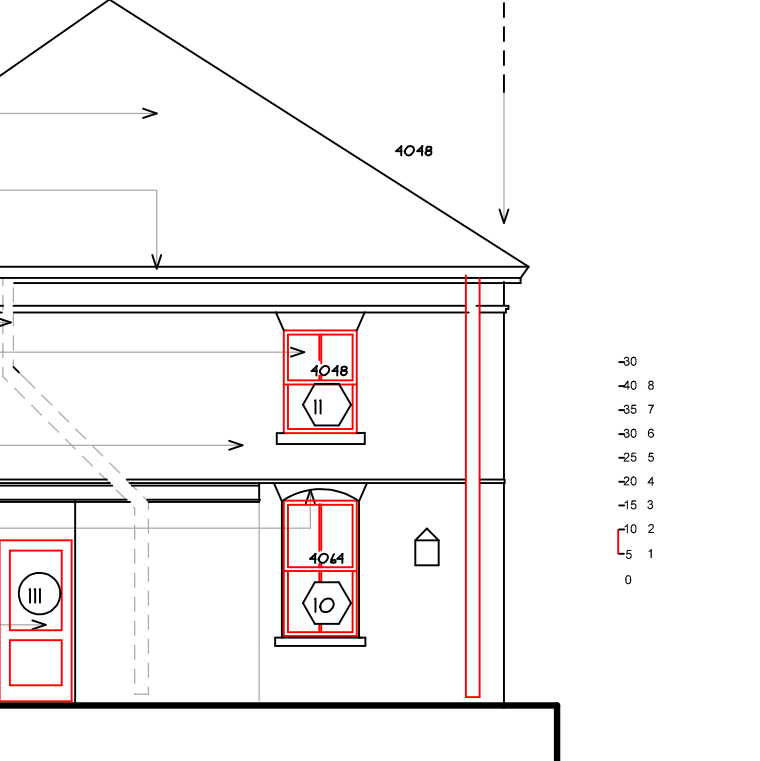


deering st. carriage elevation

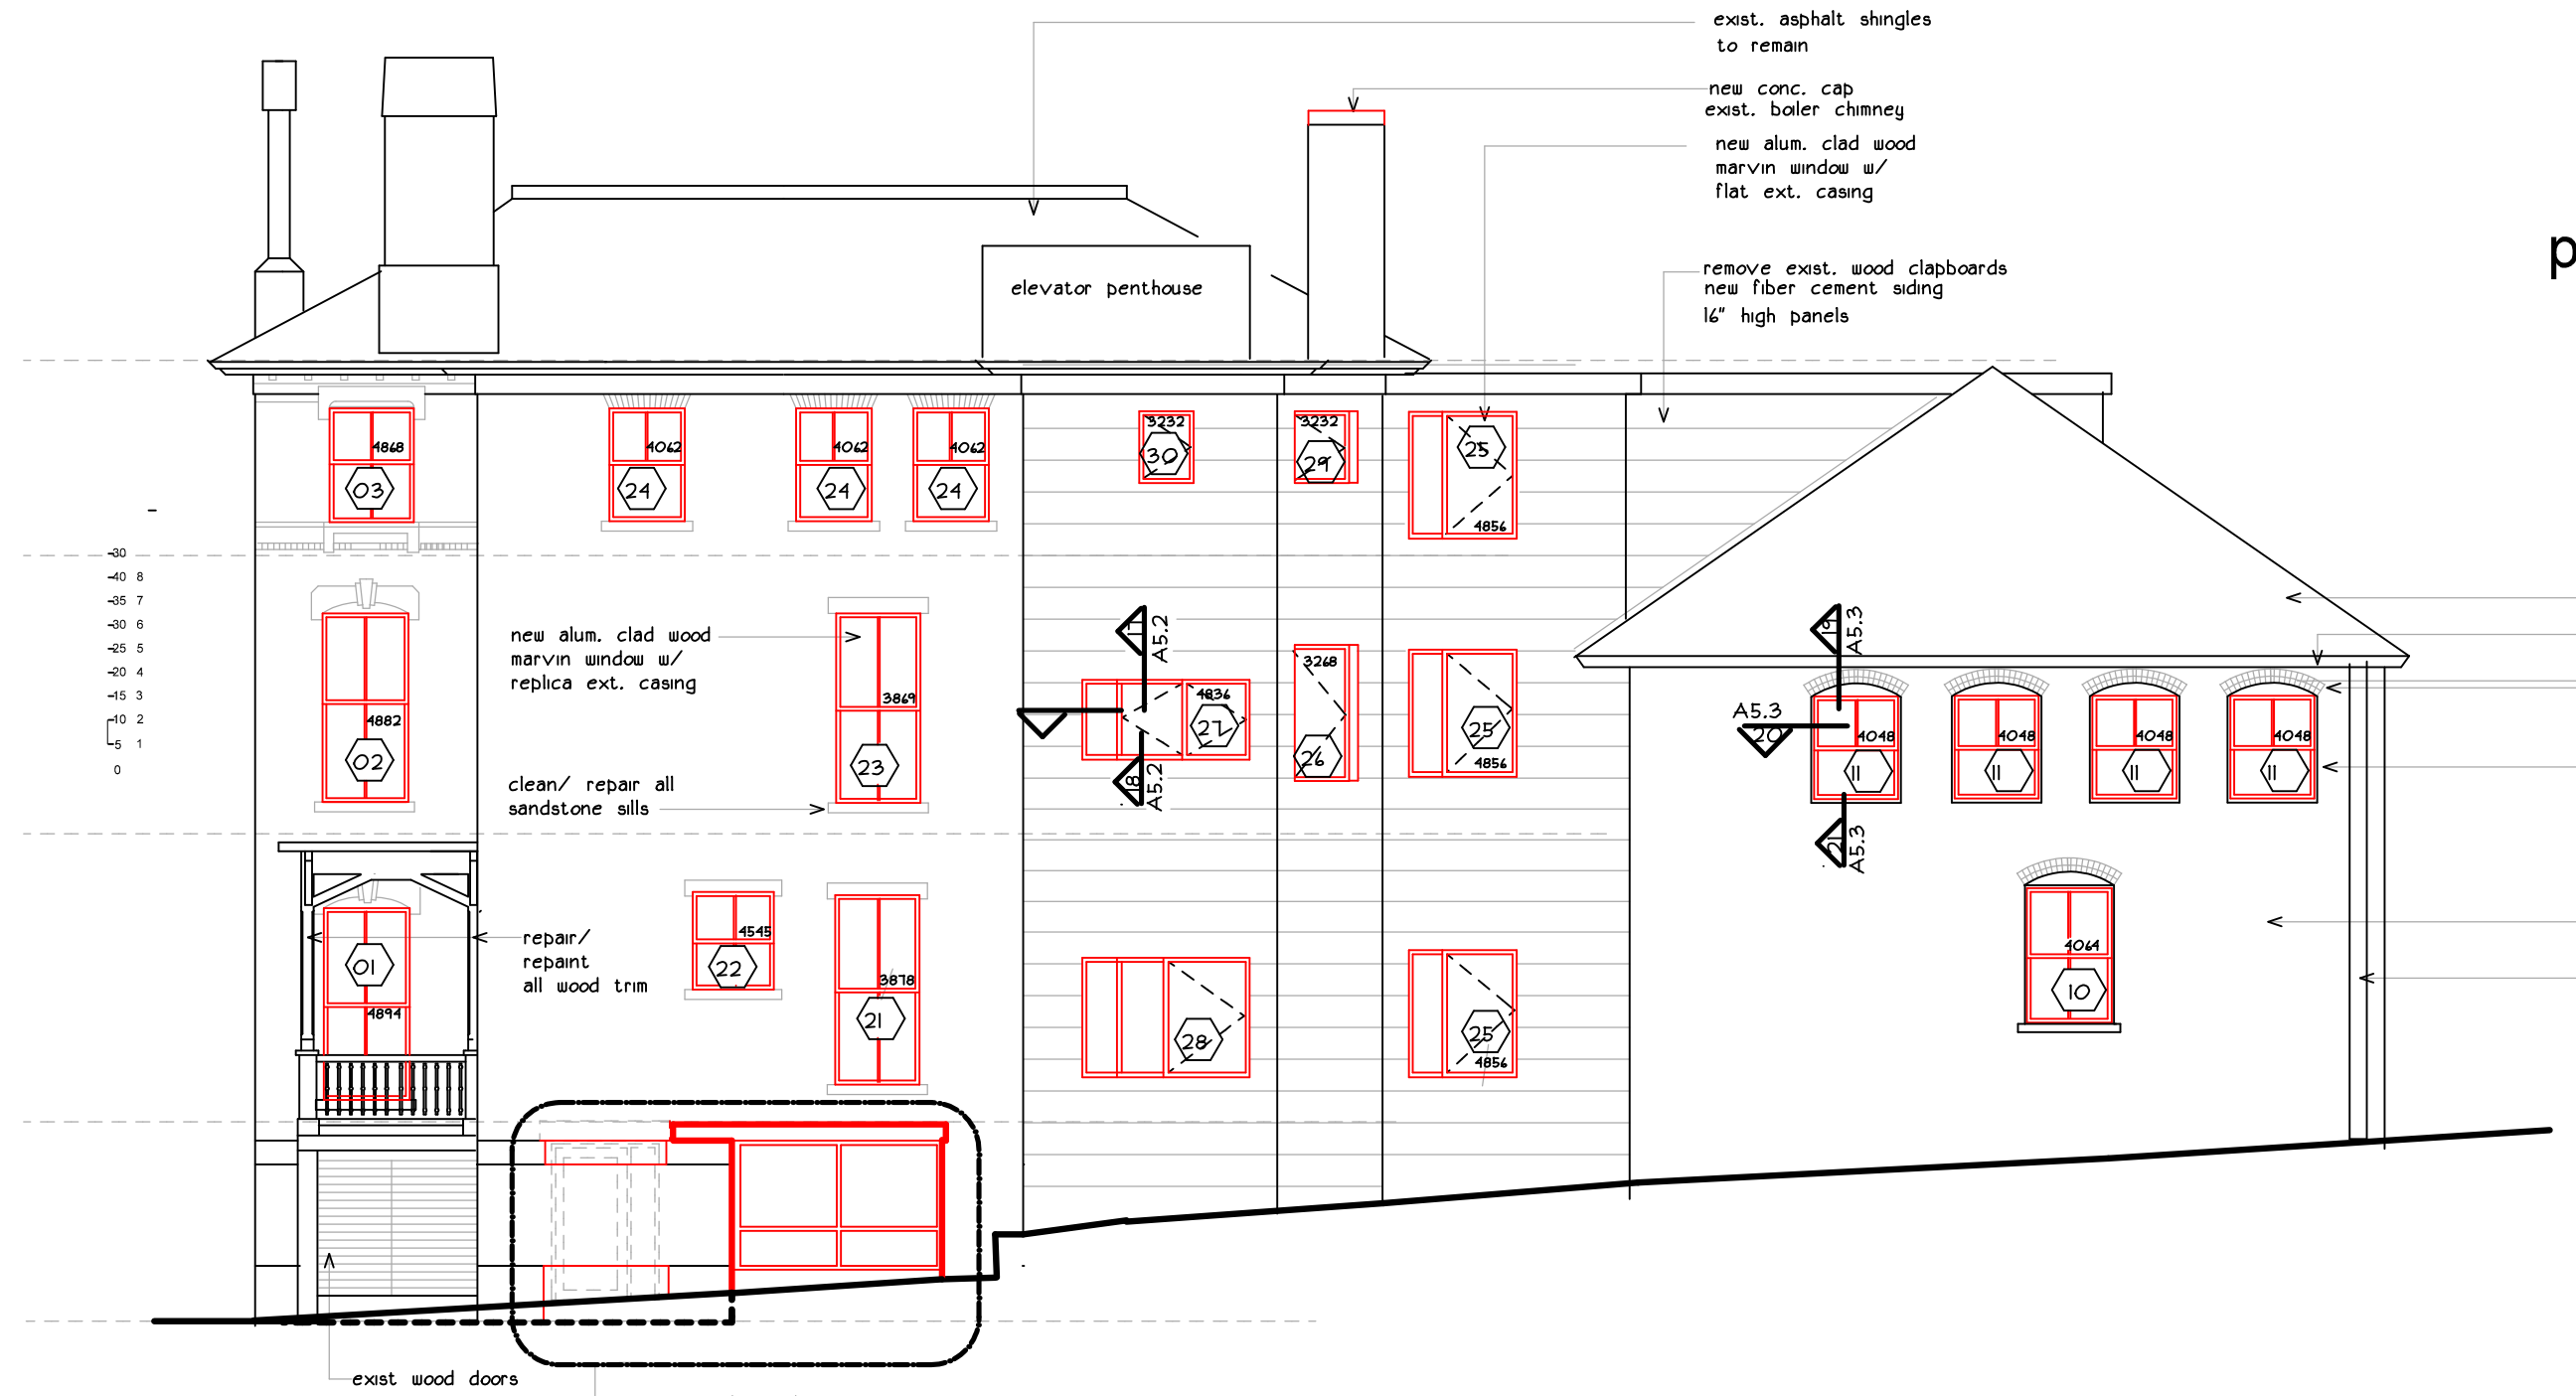

west elevation

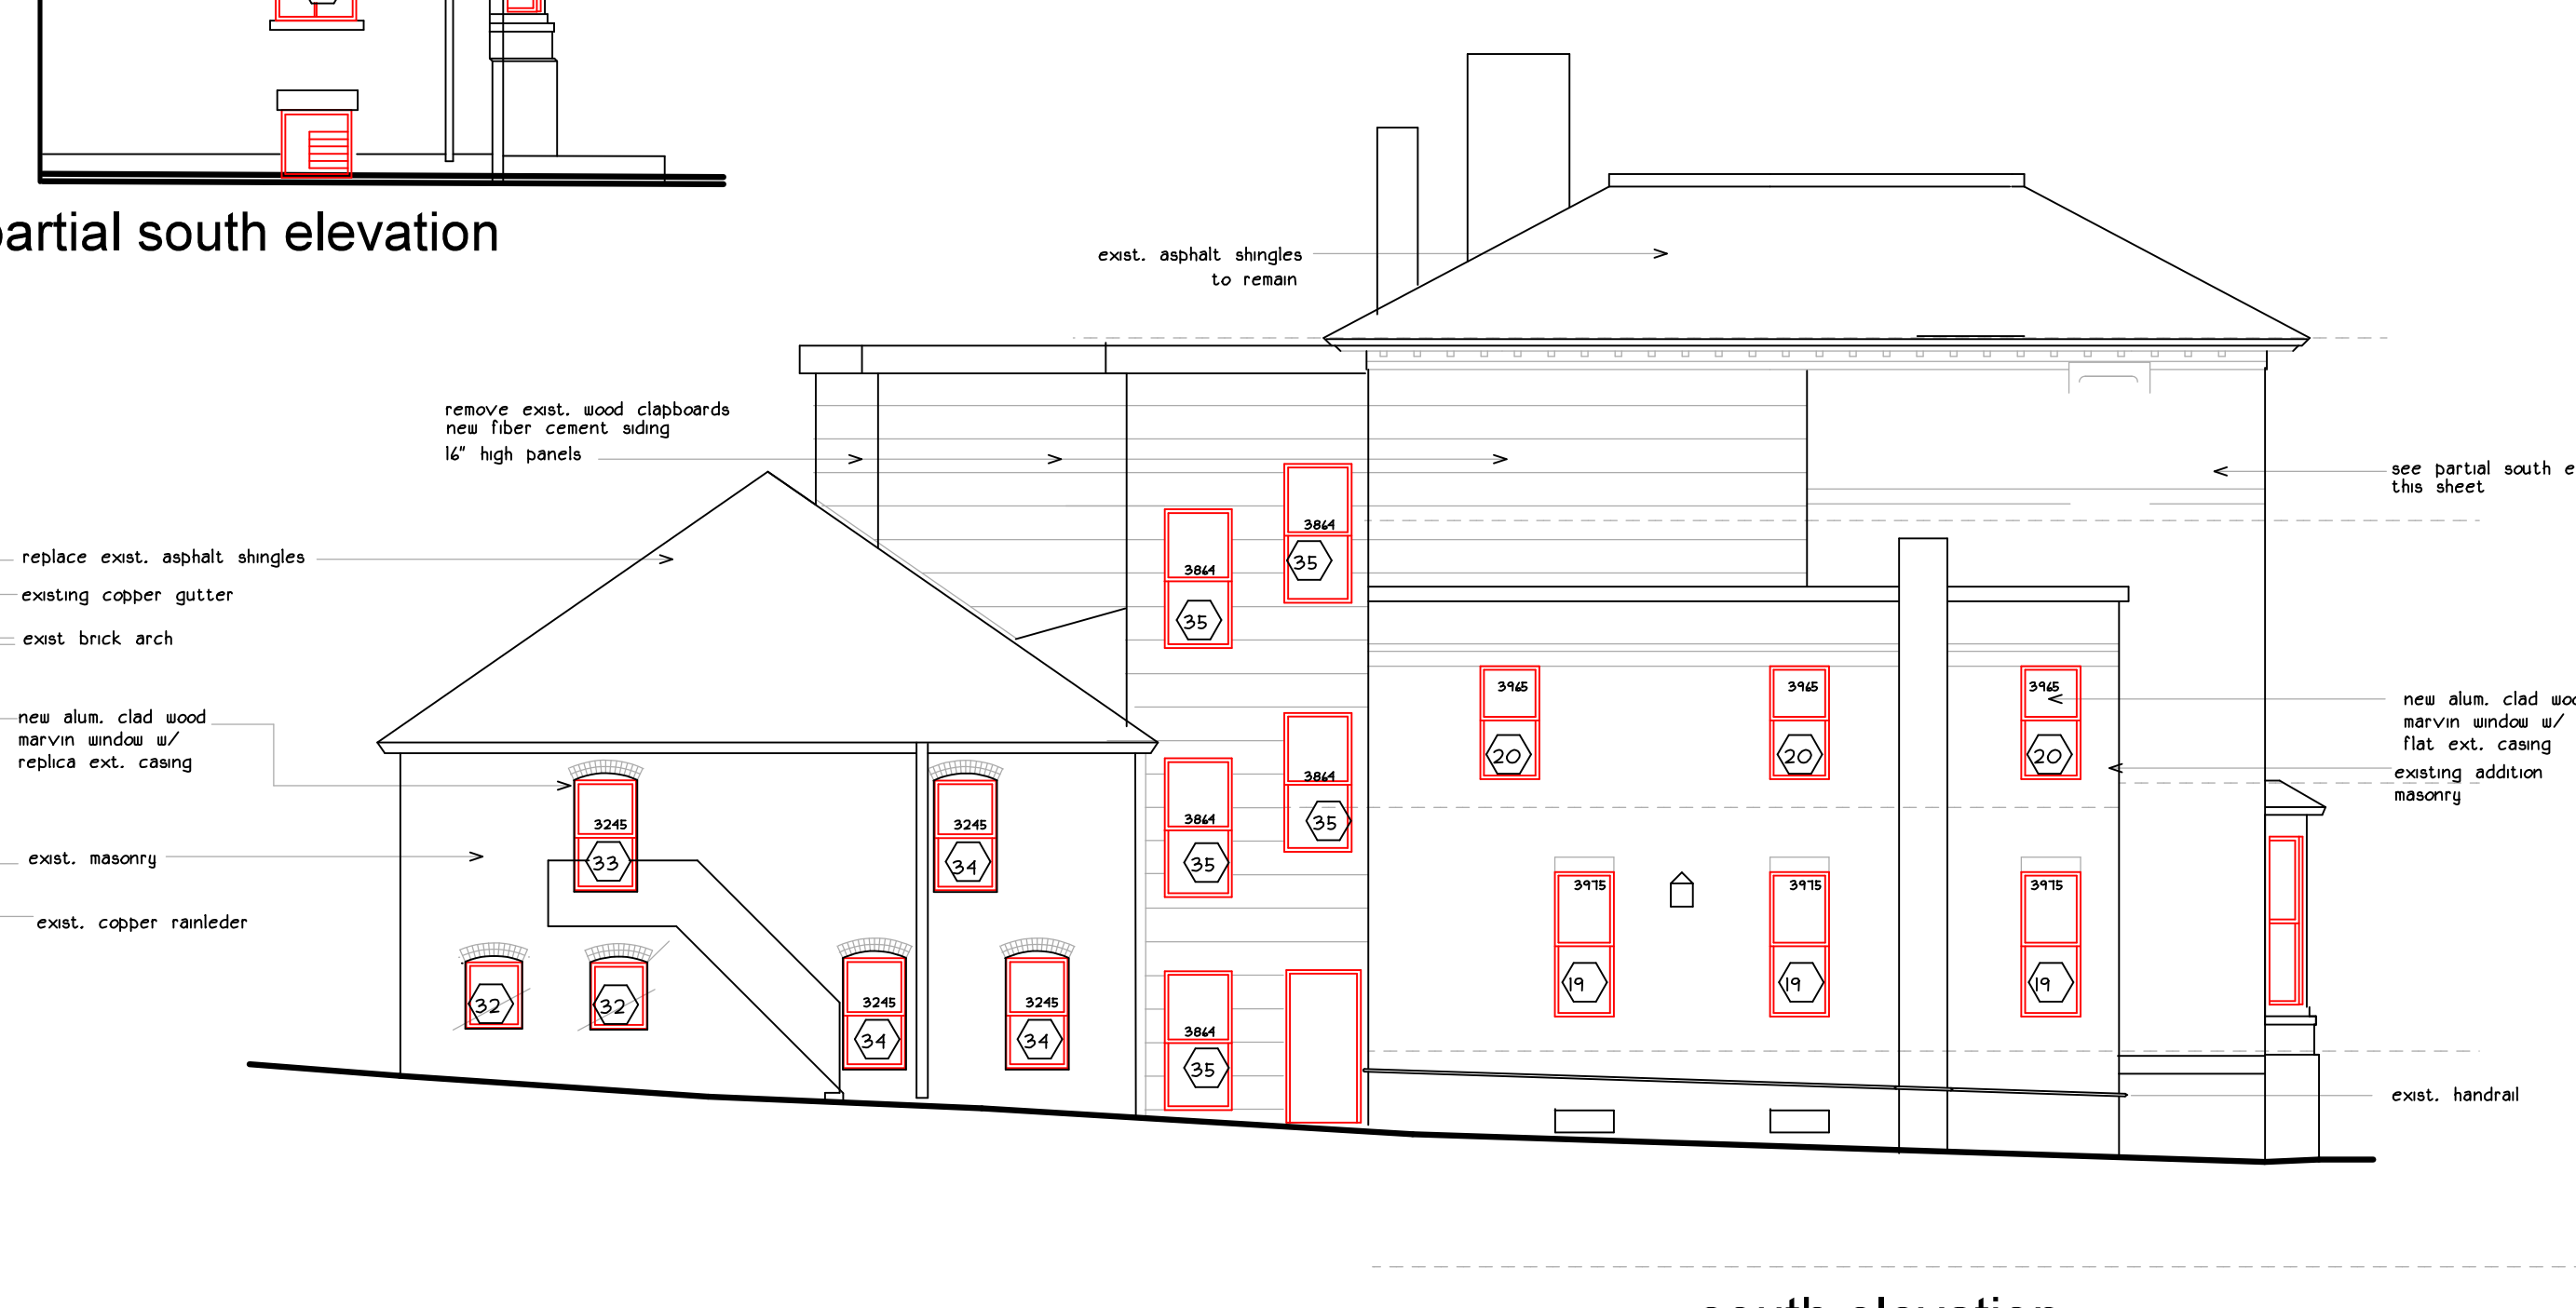

south elevation

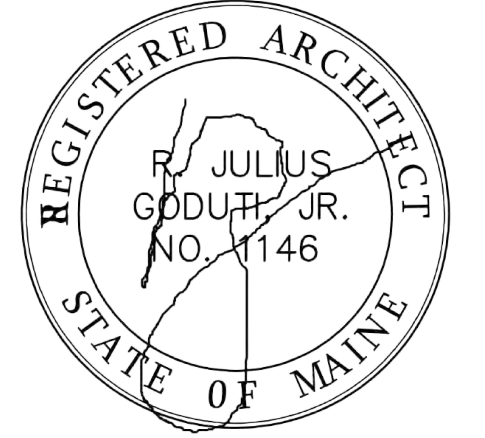

revisions

date

january 17th, 2015

sheet title

**Payson Building**

elevations

scale

1/8"=1'-0"

drawn by

MS

project number

brewer

sheet number

PA2.1