

project name

**Butler Payson**  
pine st.  
state st.  
portland, me.

avesta housing

goduti/thomas architects

44 oak st.

portland, maine 04101

ph. 207-775-3184

fax 207-774-0846


sheet number




state st. elevation



deering st. elevation

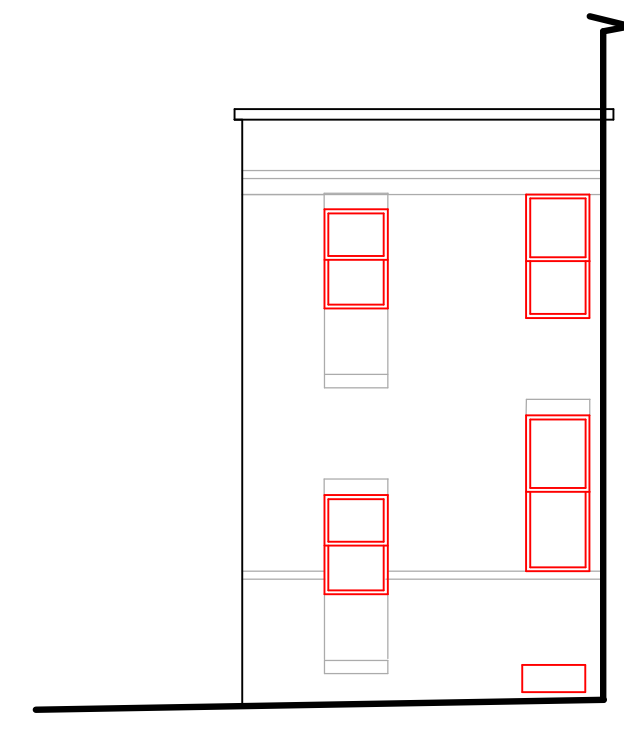


north elevation addition

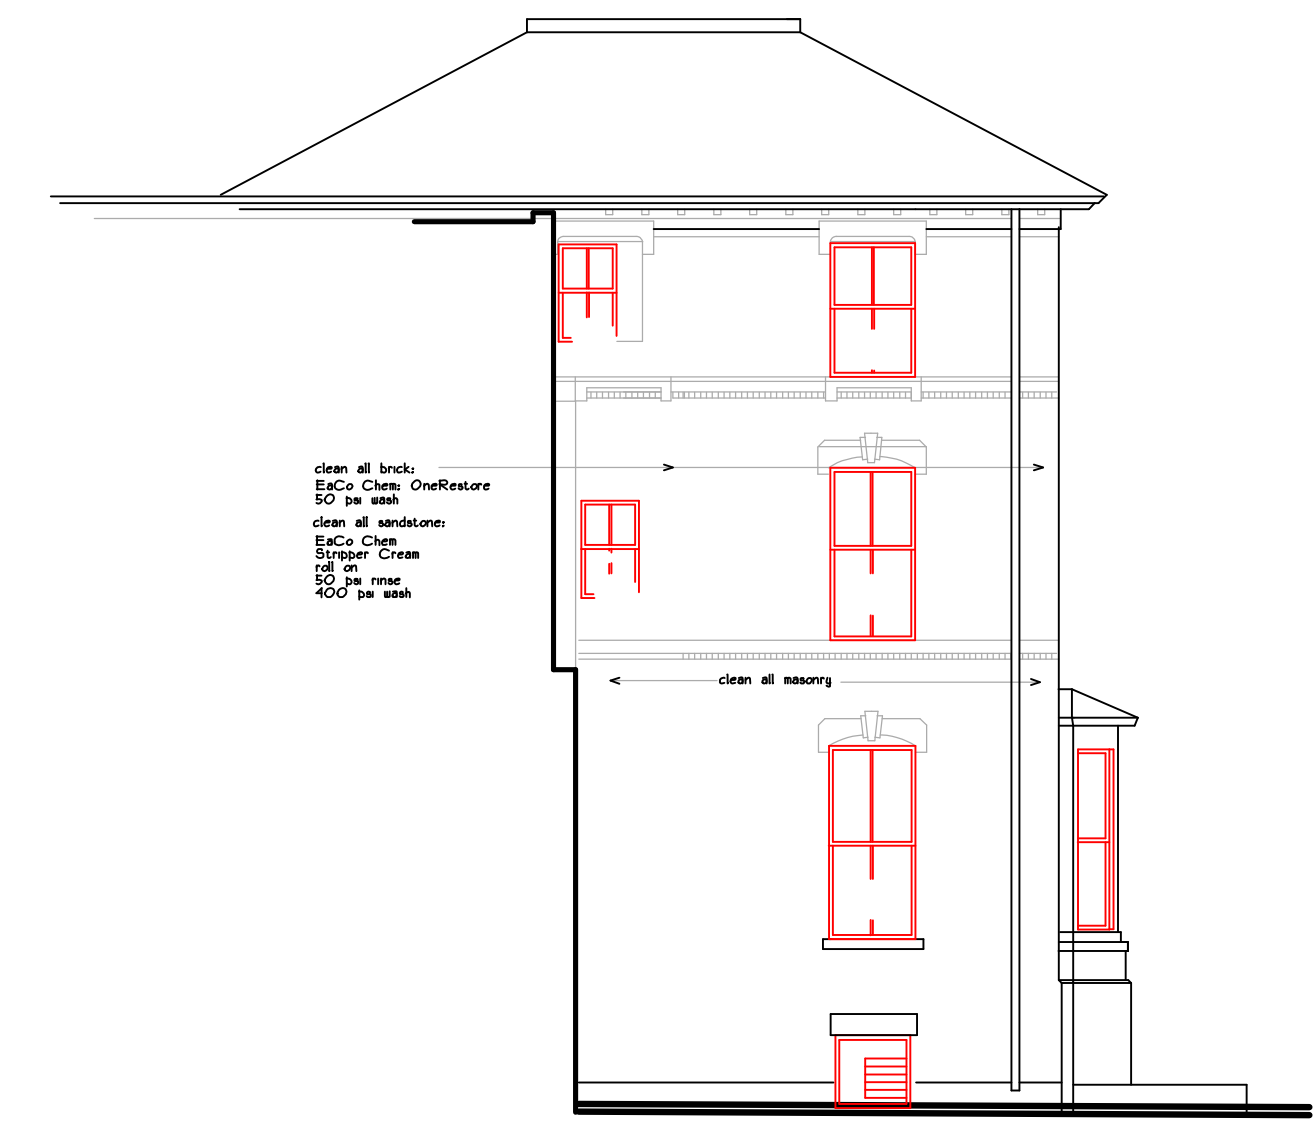


partial south elevation



state st. carriage elevation

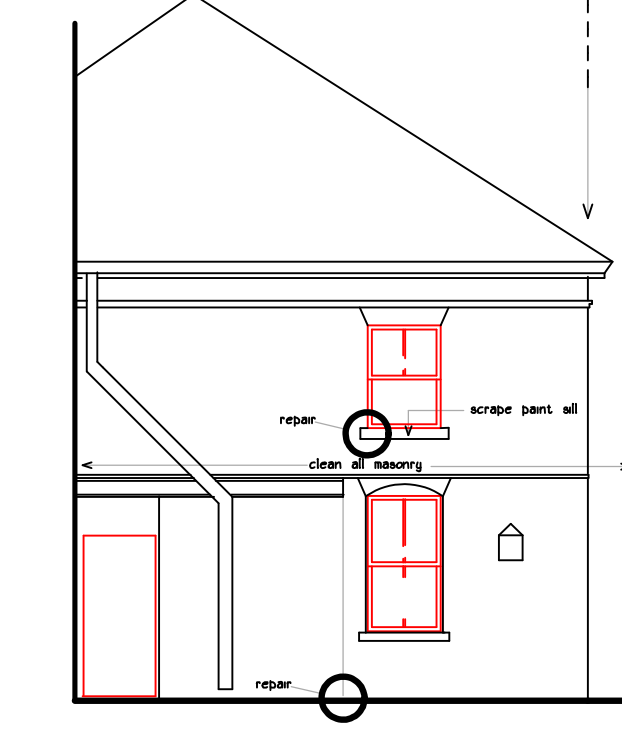

deering st. carriage elevation

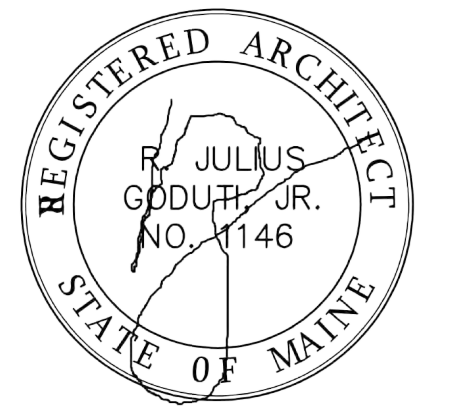

west elevation



south elevation


revisions

date

january 17th, 2015

sheet title

**Payson Building**  
masonry  
repair

 

scale

1/8"=1'-0"

drawn by

MS

project number

brewer

sheet number

PA2.2