

project name

**Butler Payson**  
pine st.  
state st.  
portland, me.

**avesta housing**



goduti/thomas architects

44 oak st.

portland, maine 04101

ph. 207-775-3184

fax 207-774-0846

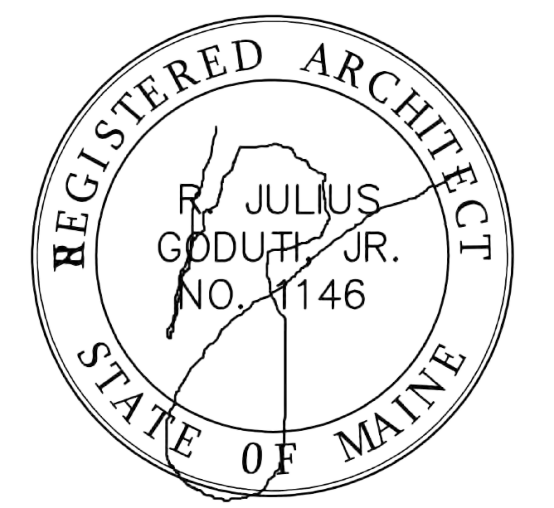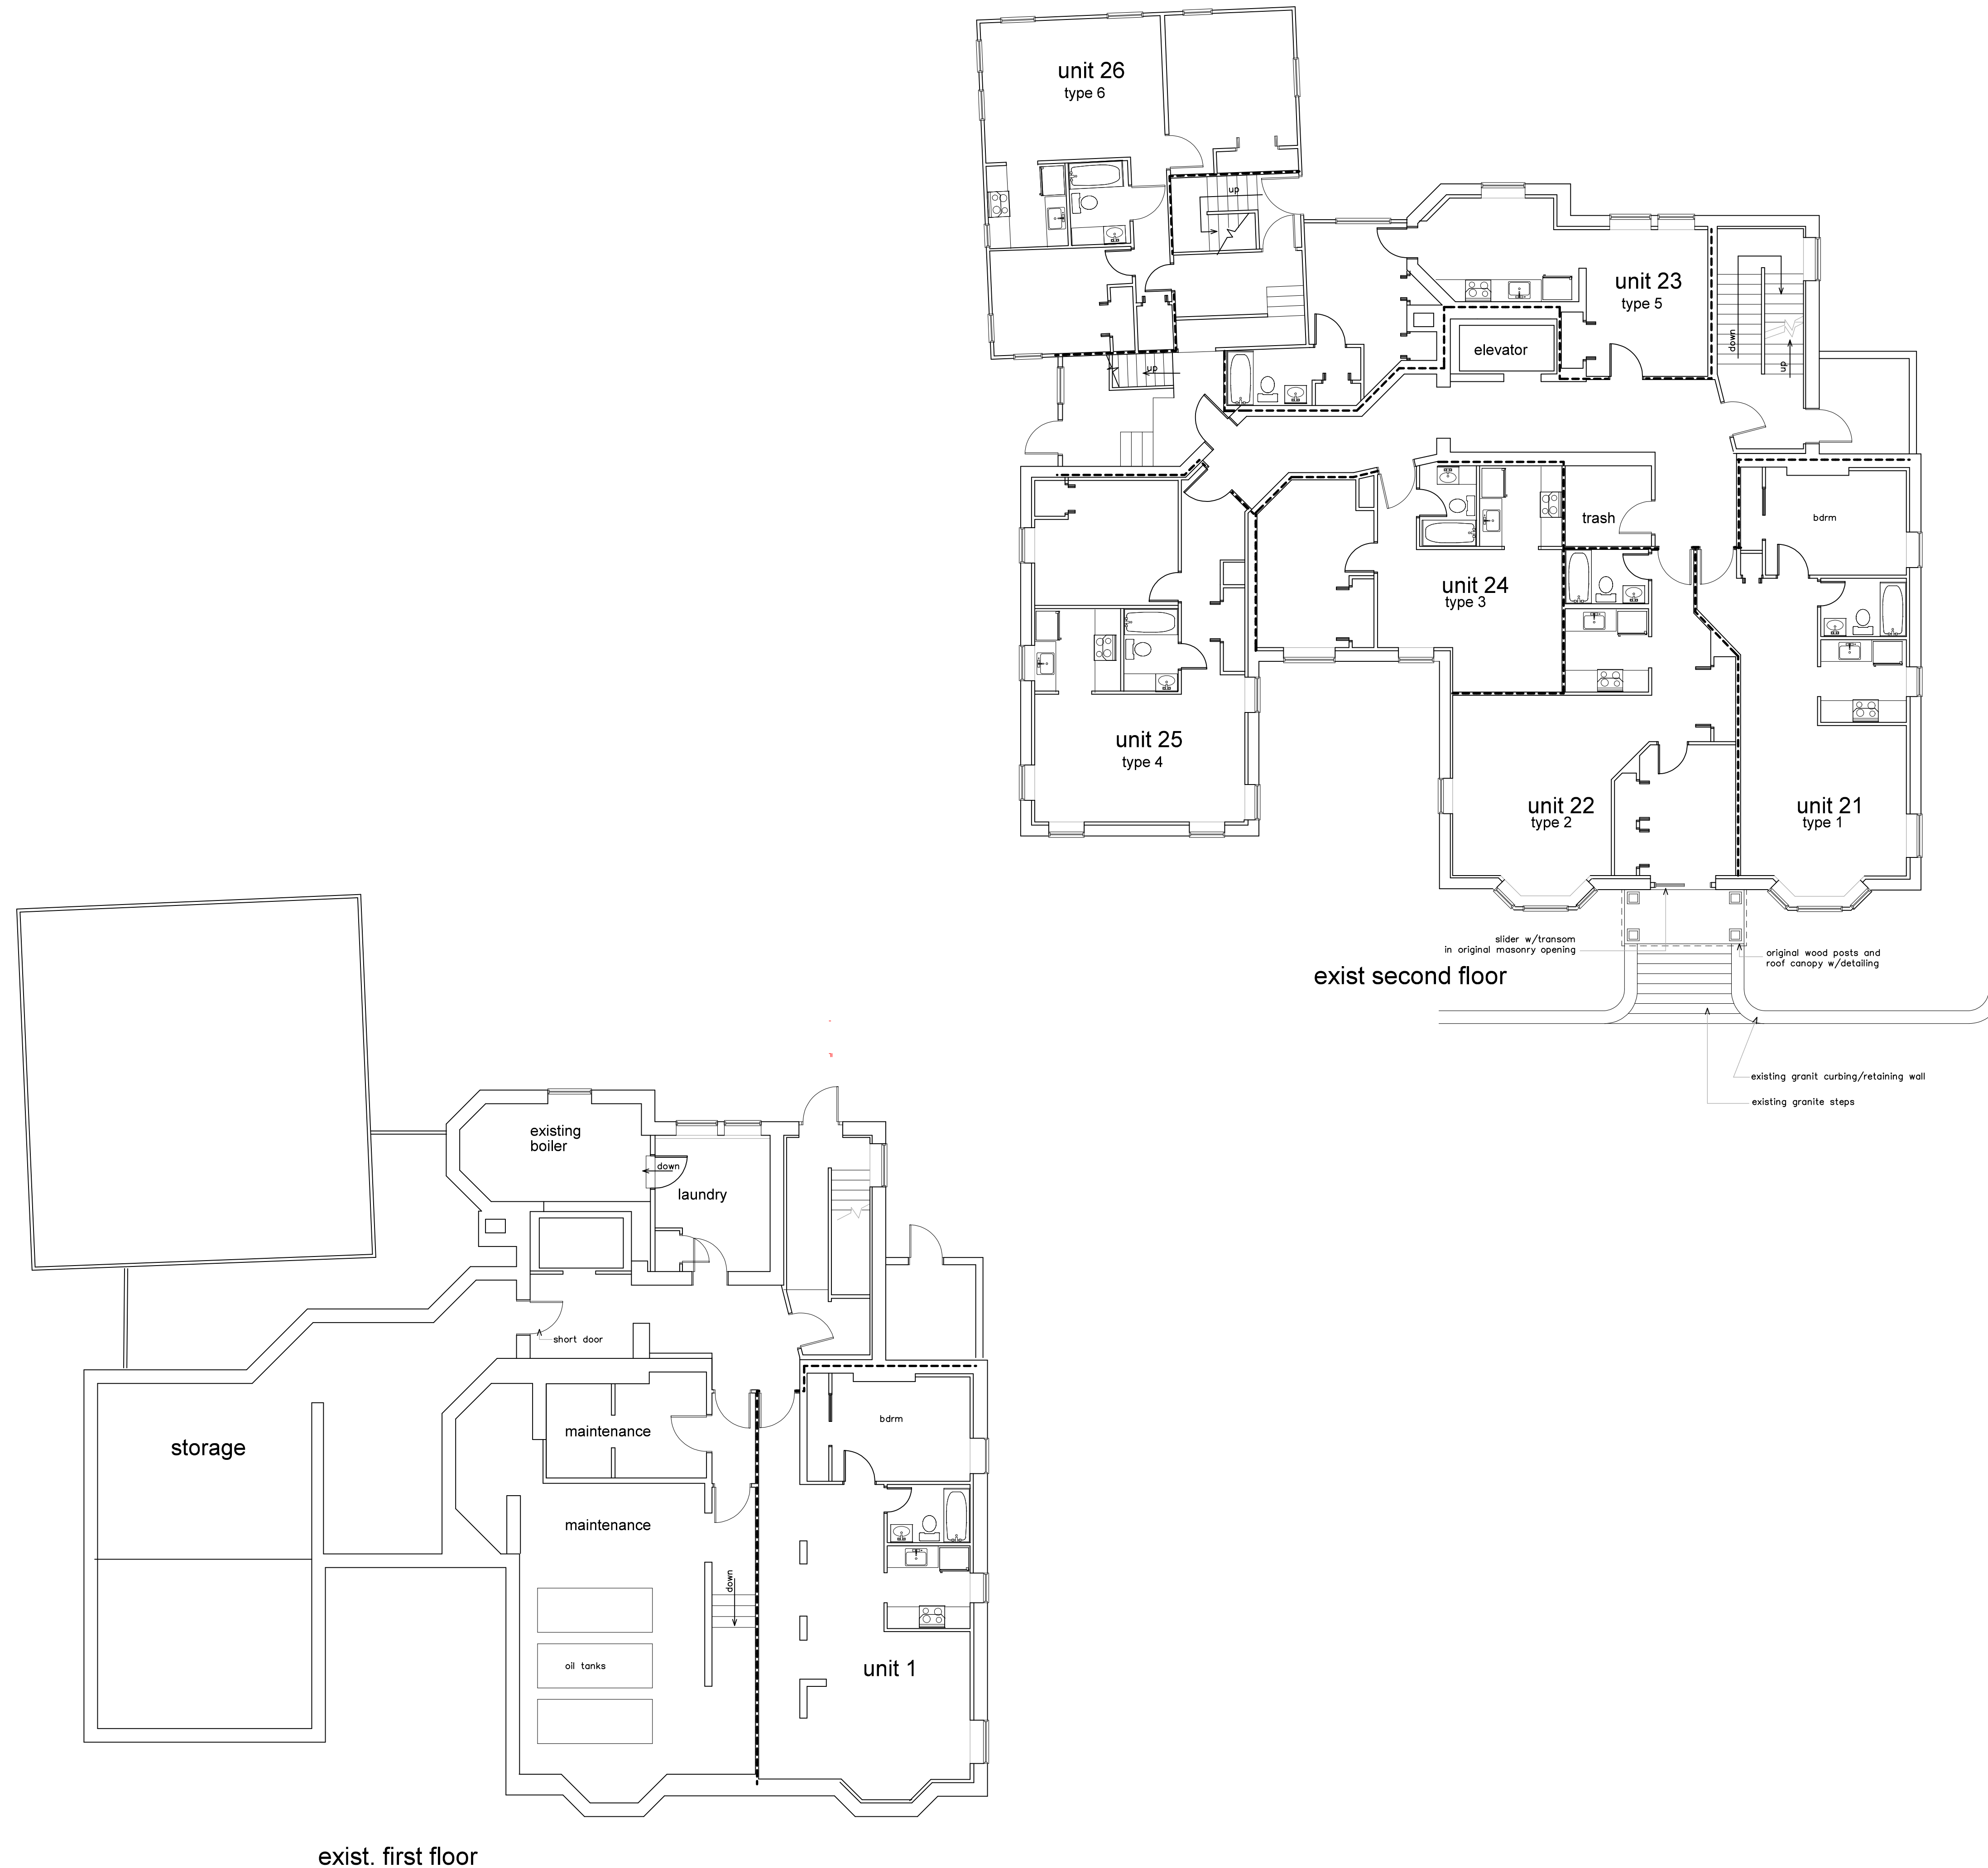

revisions

date  
January 17th, 2015

sheet title

**Payson**  
**exist. basement plan**  
**exist first floor plan**

scale  
1/8"=1'-0"

drawn by  
MS

project number

brewer

sheet number

**PEX1.1**

exist. first floor

exist second floor