

project name

Butler Payson
pine st.
state st.
portland, me.

avesta housing


goduti/thomas architects

44 oak st.


portland, maine 04101

ph. 207-775-3184


fax 207-774-0846

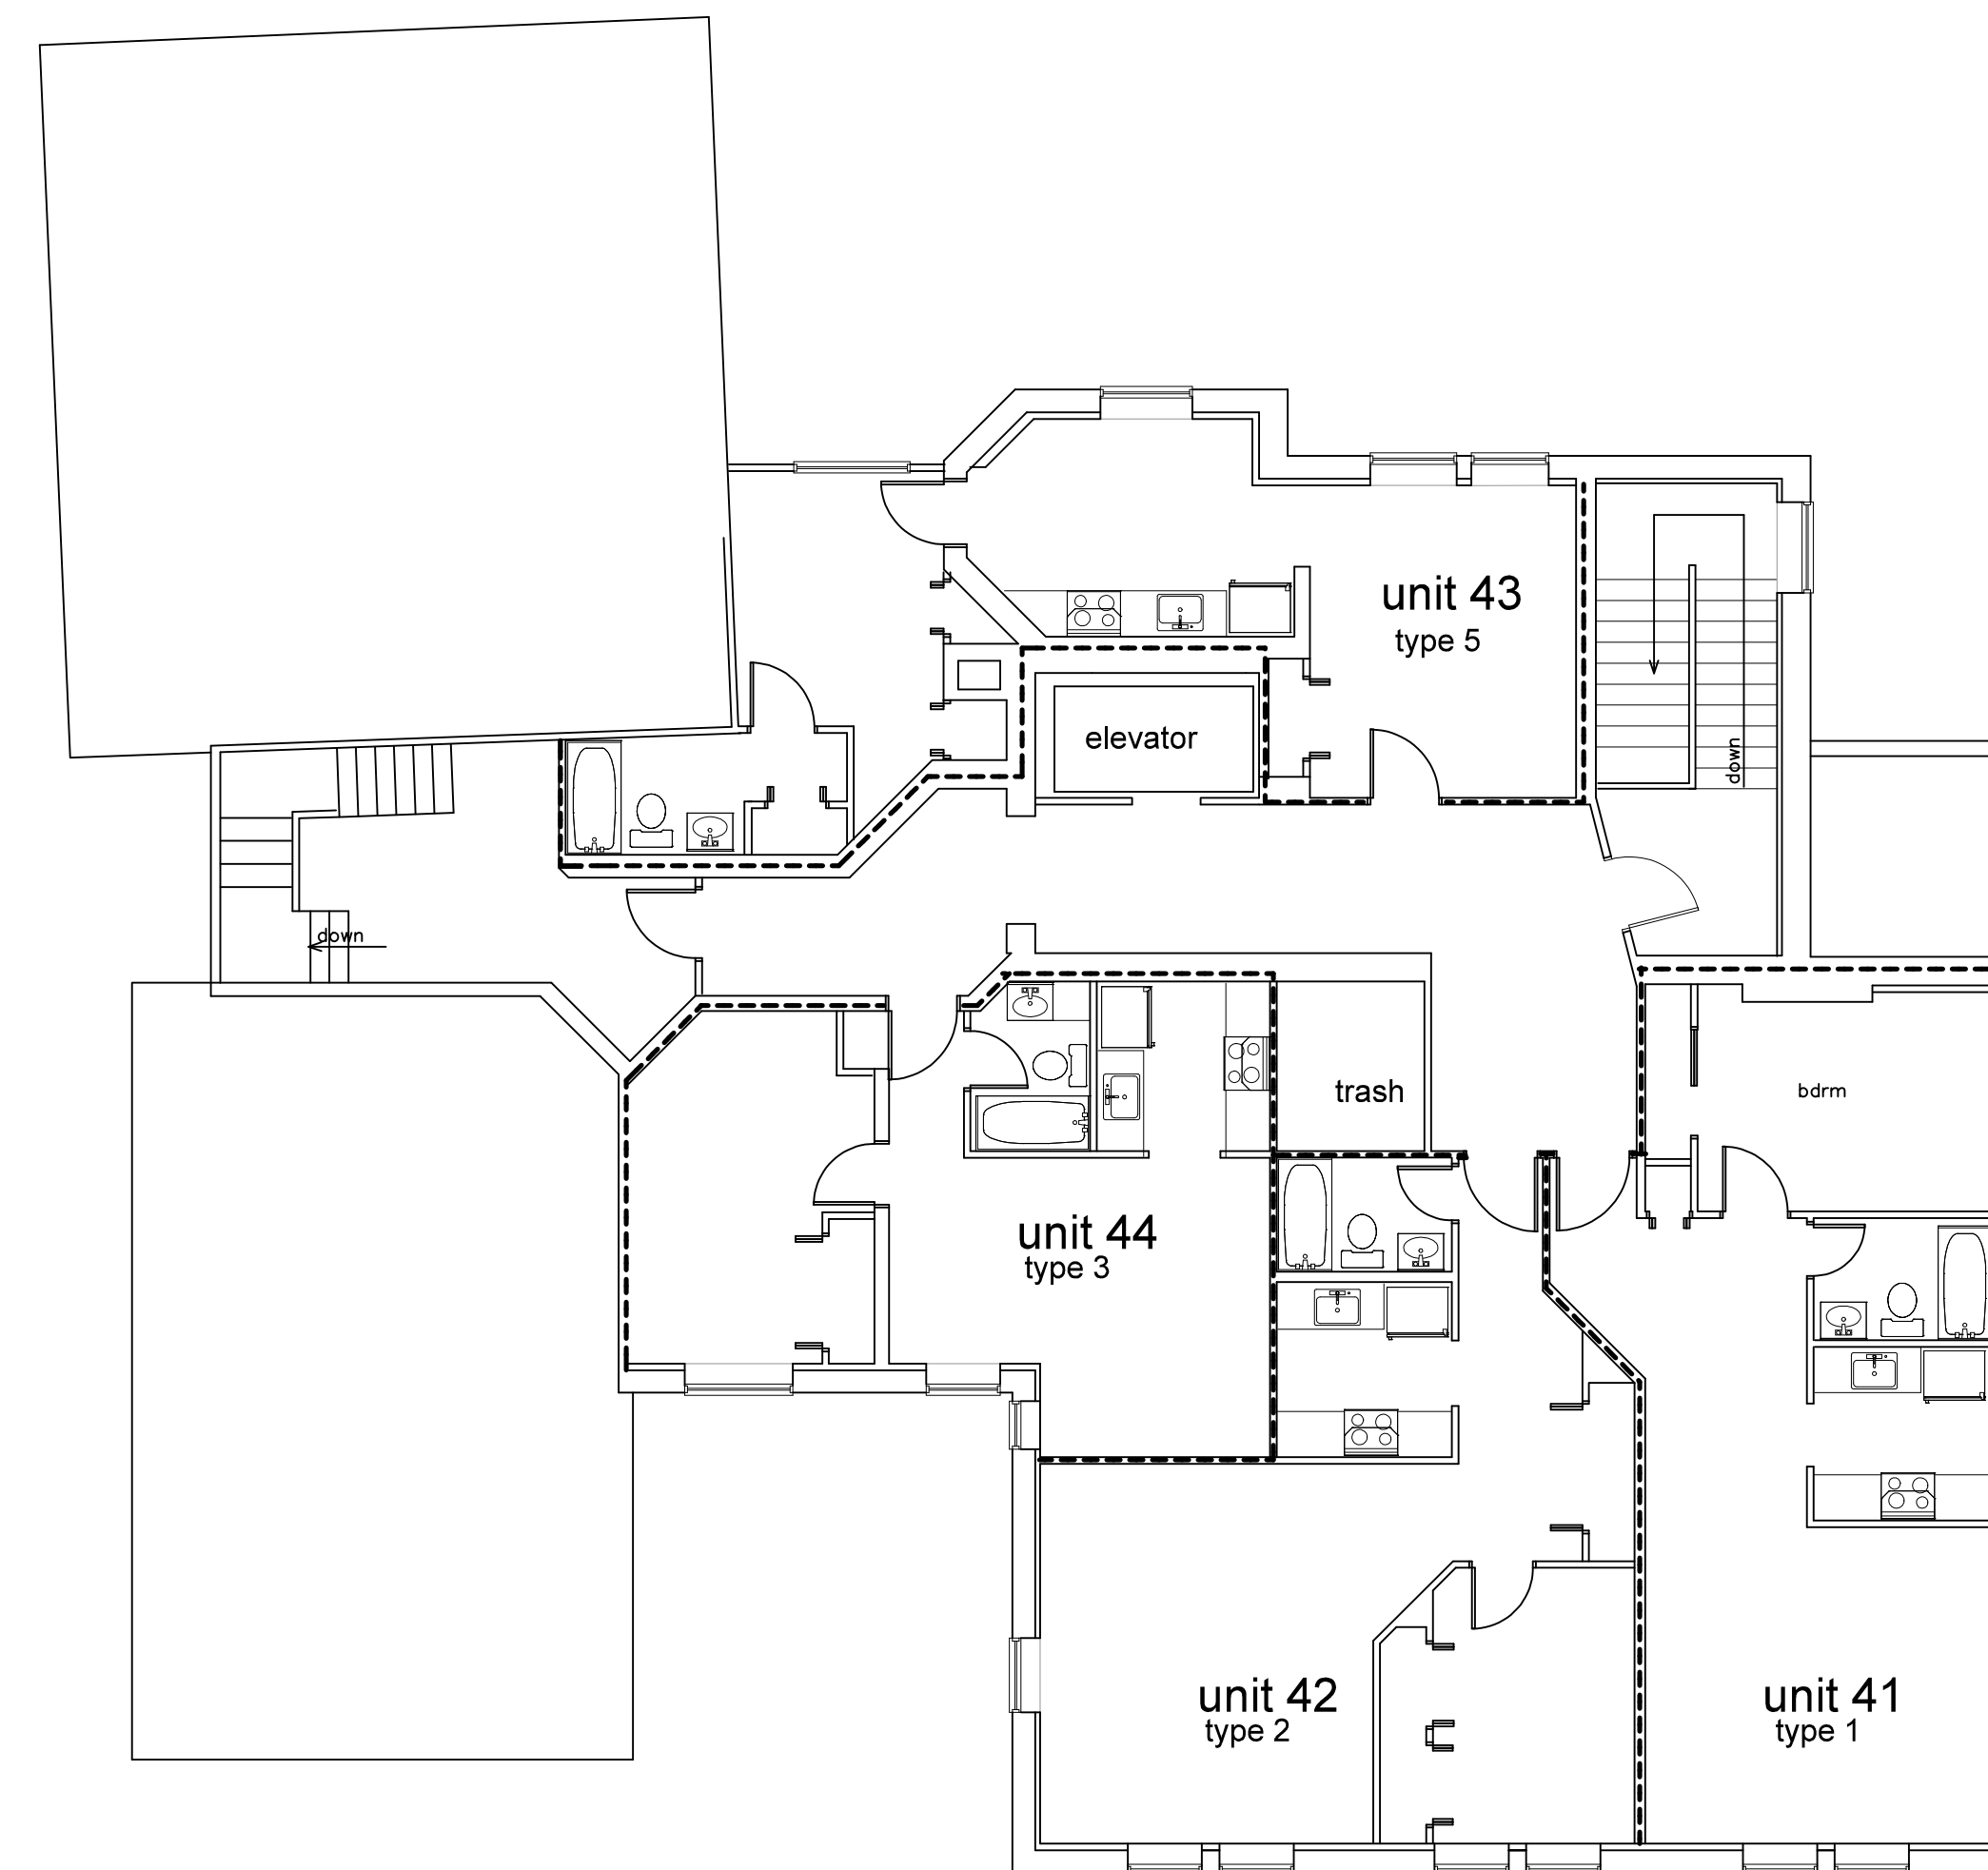

exist fourth floor plan

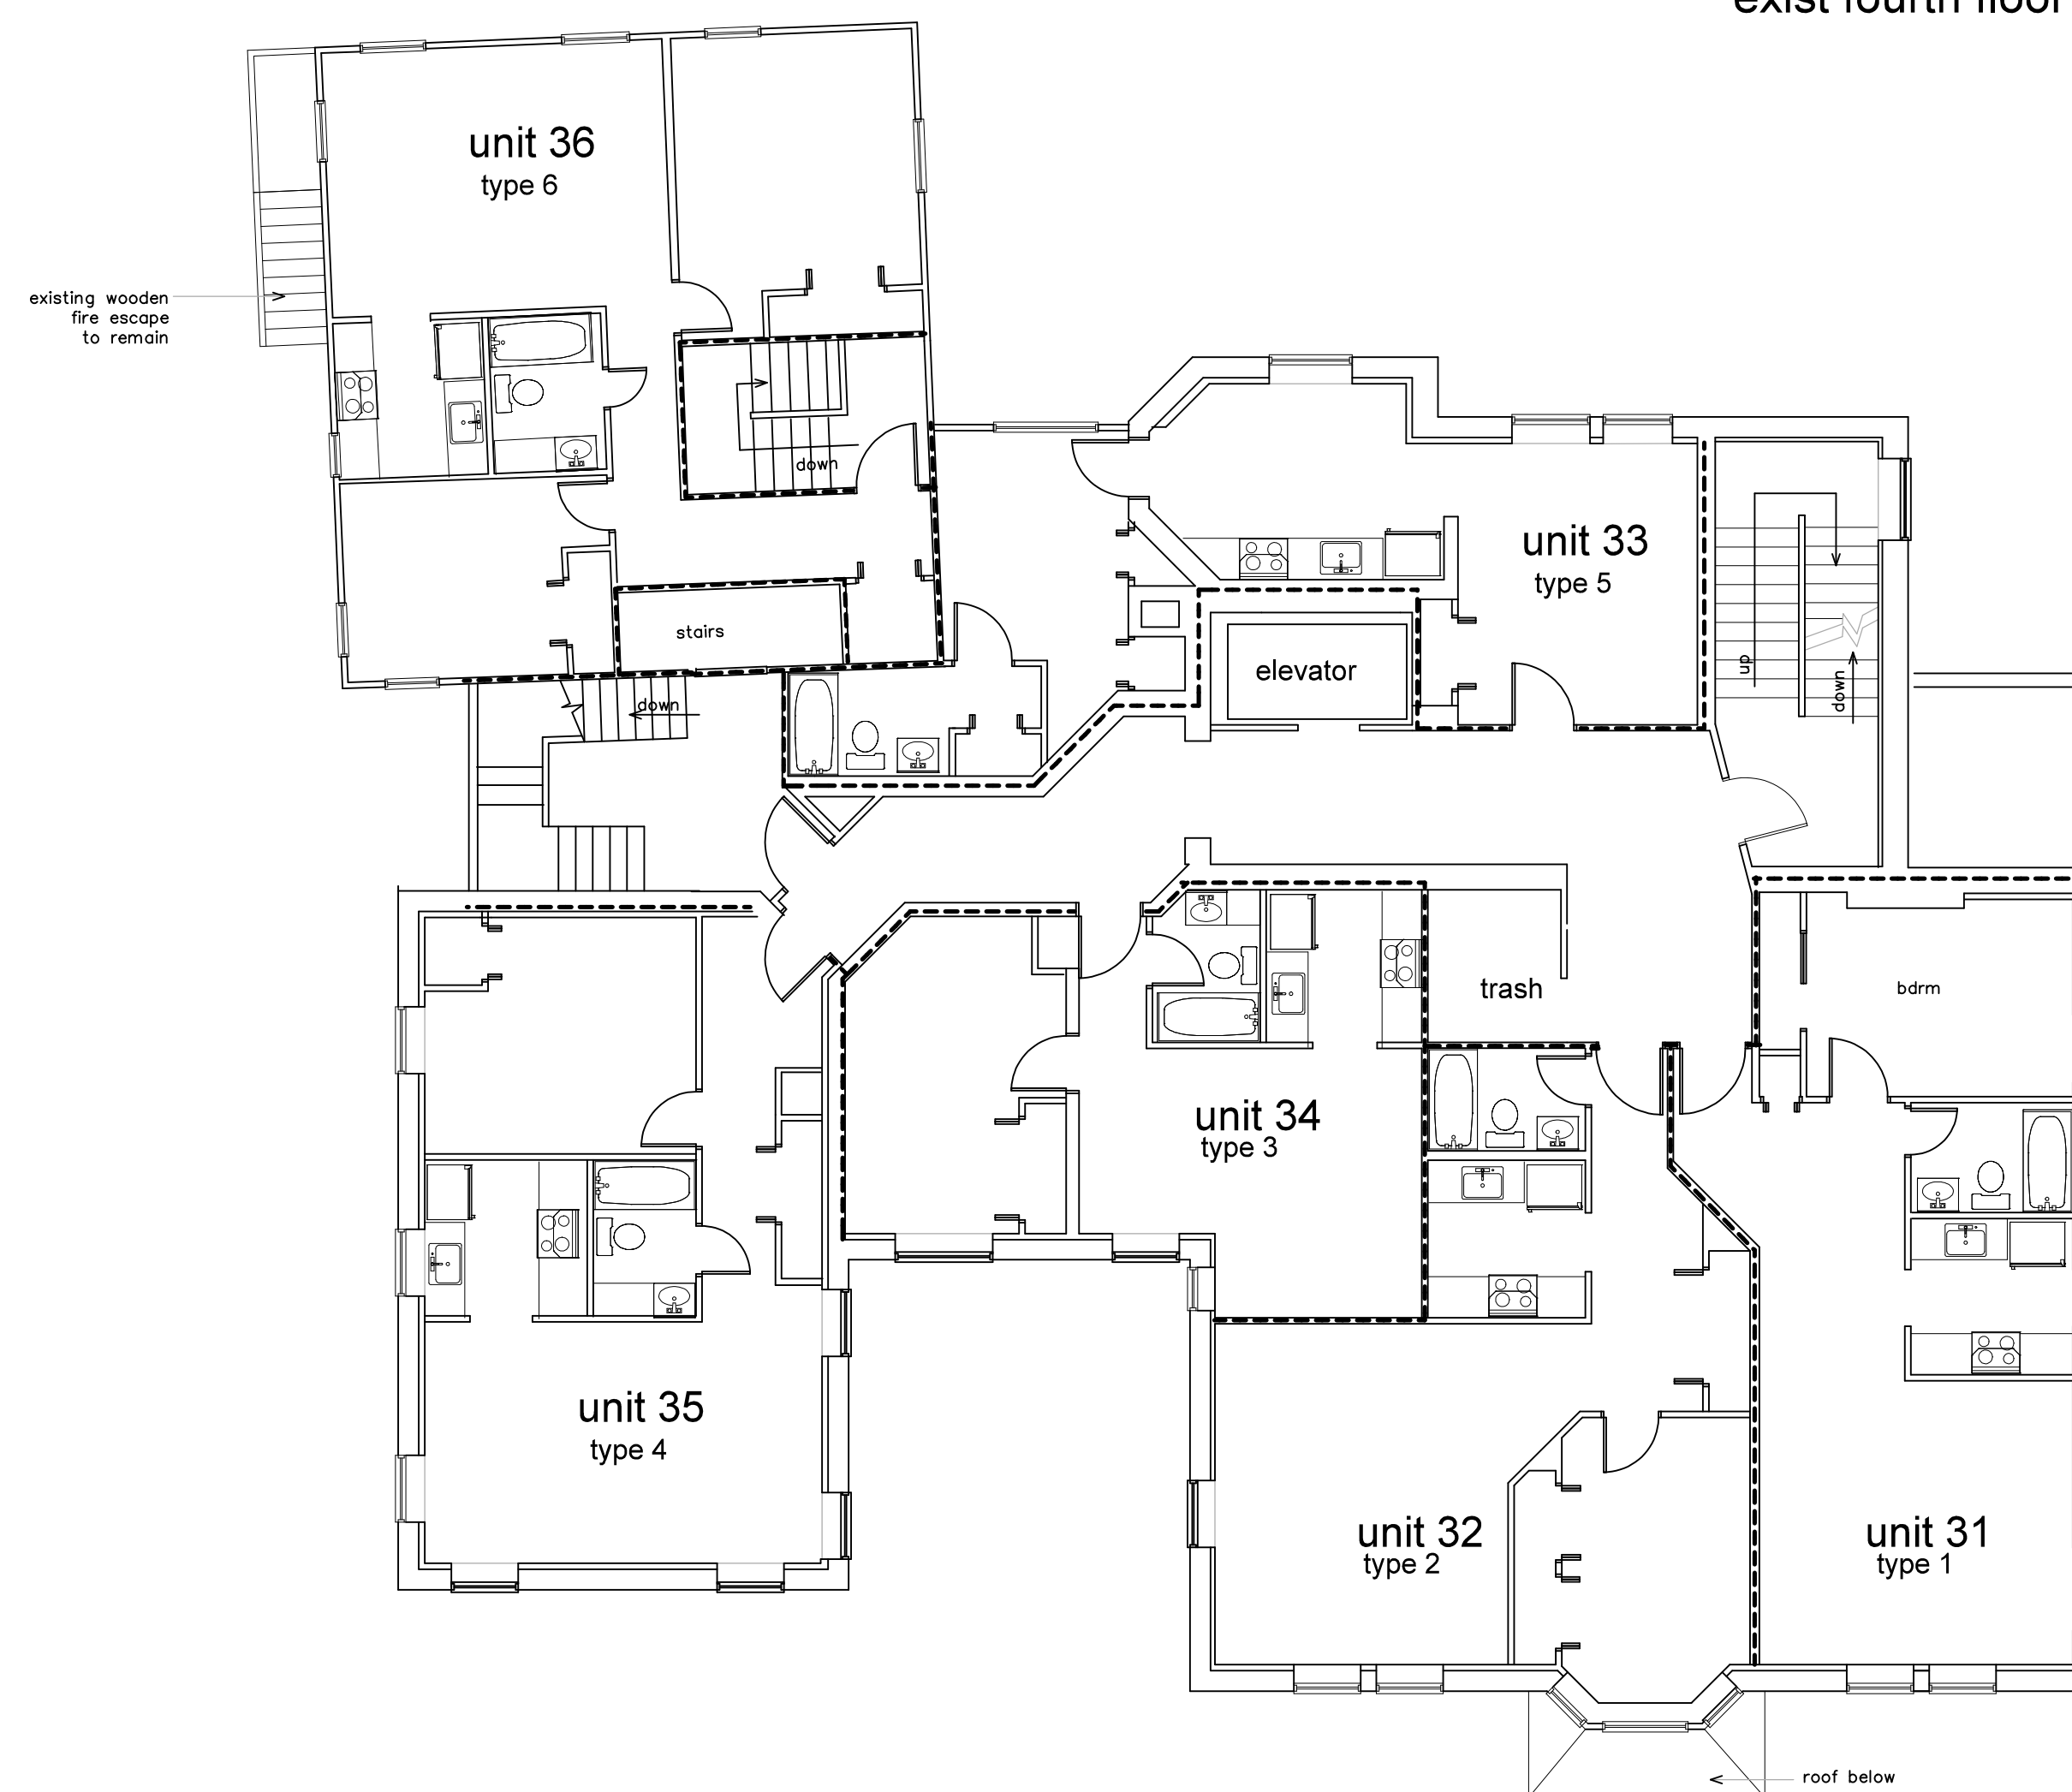

exist. third floor

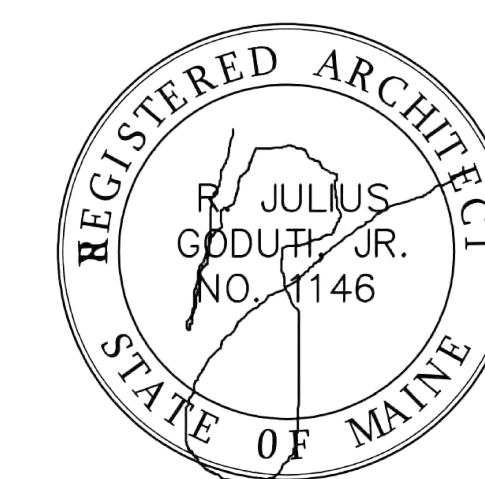

revisions

date
january 17th, 2015

sheet title

Payson
exist. second floor
exist third floor plan

scale
1/8"=1'-0"

drawn by

MS

project number

brewer

sheet number

PEX1.2