

project name

Butler Payson
pine st.
state st.
portland, me.

avesta housing




goduti/thomas architects

44 oak st.

portland, maine 04101

ph. 207-775-3184

fax 207-774-0846

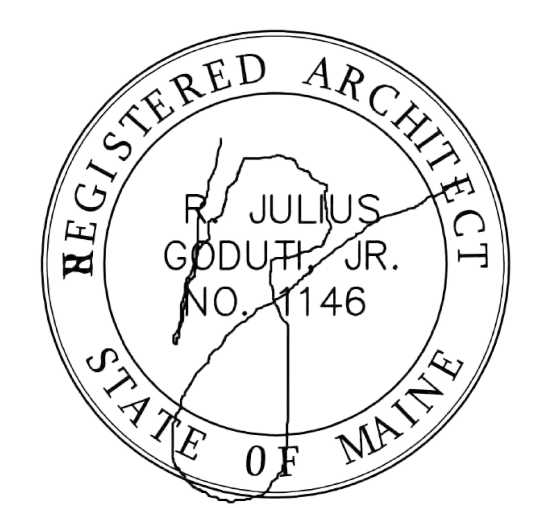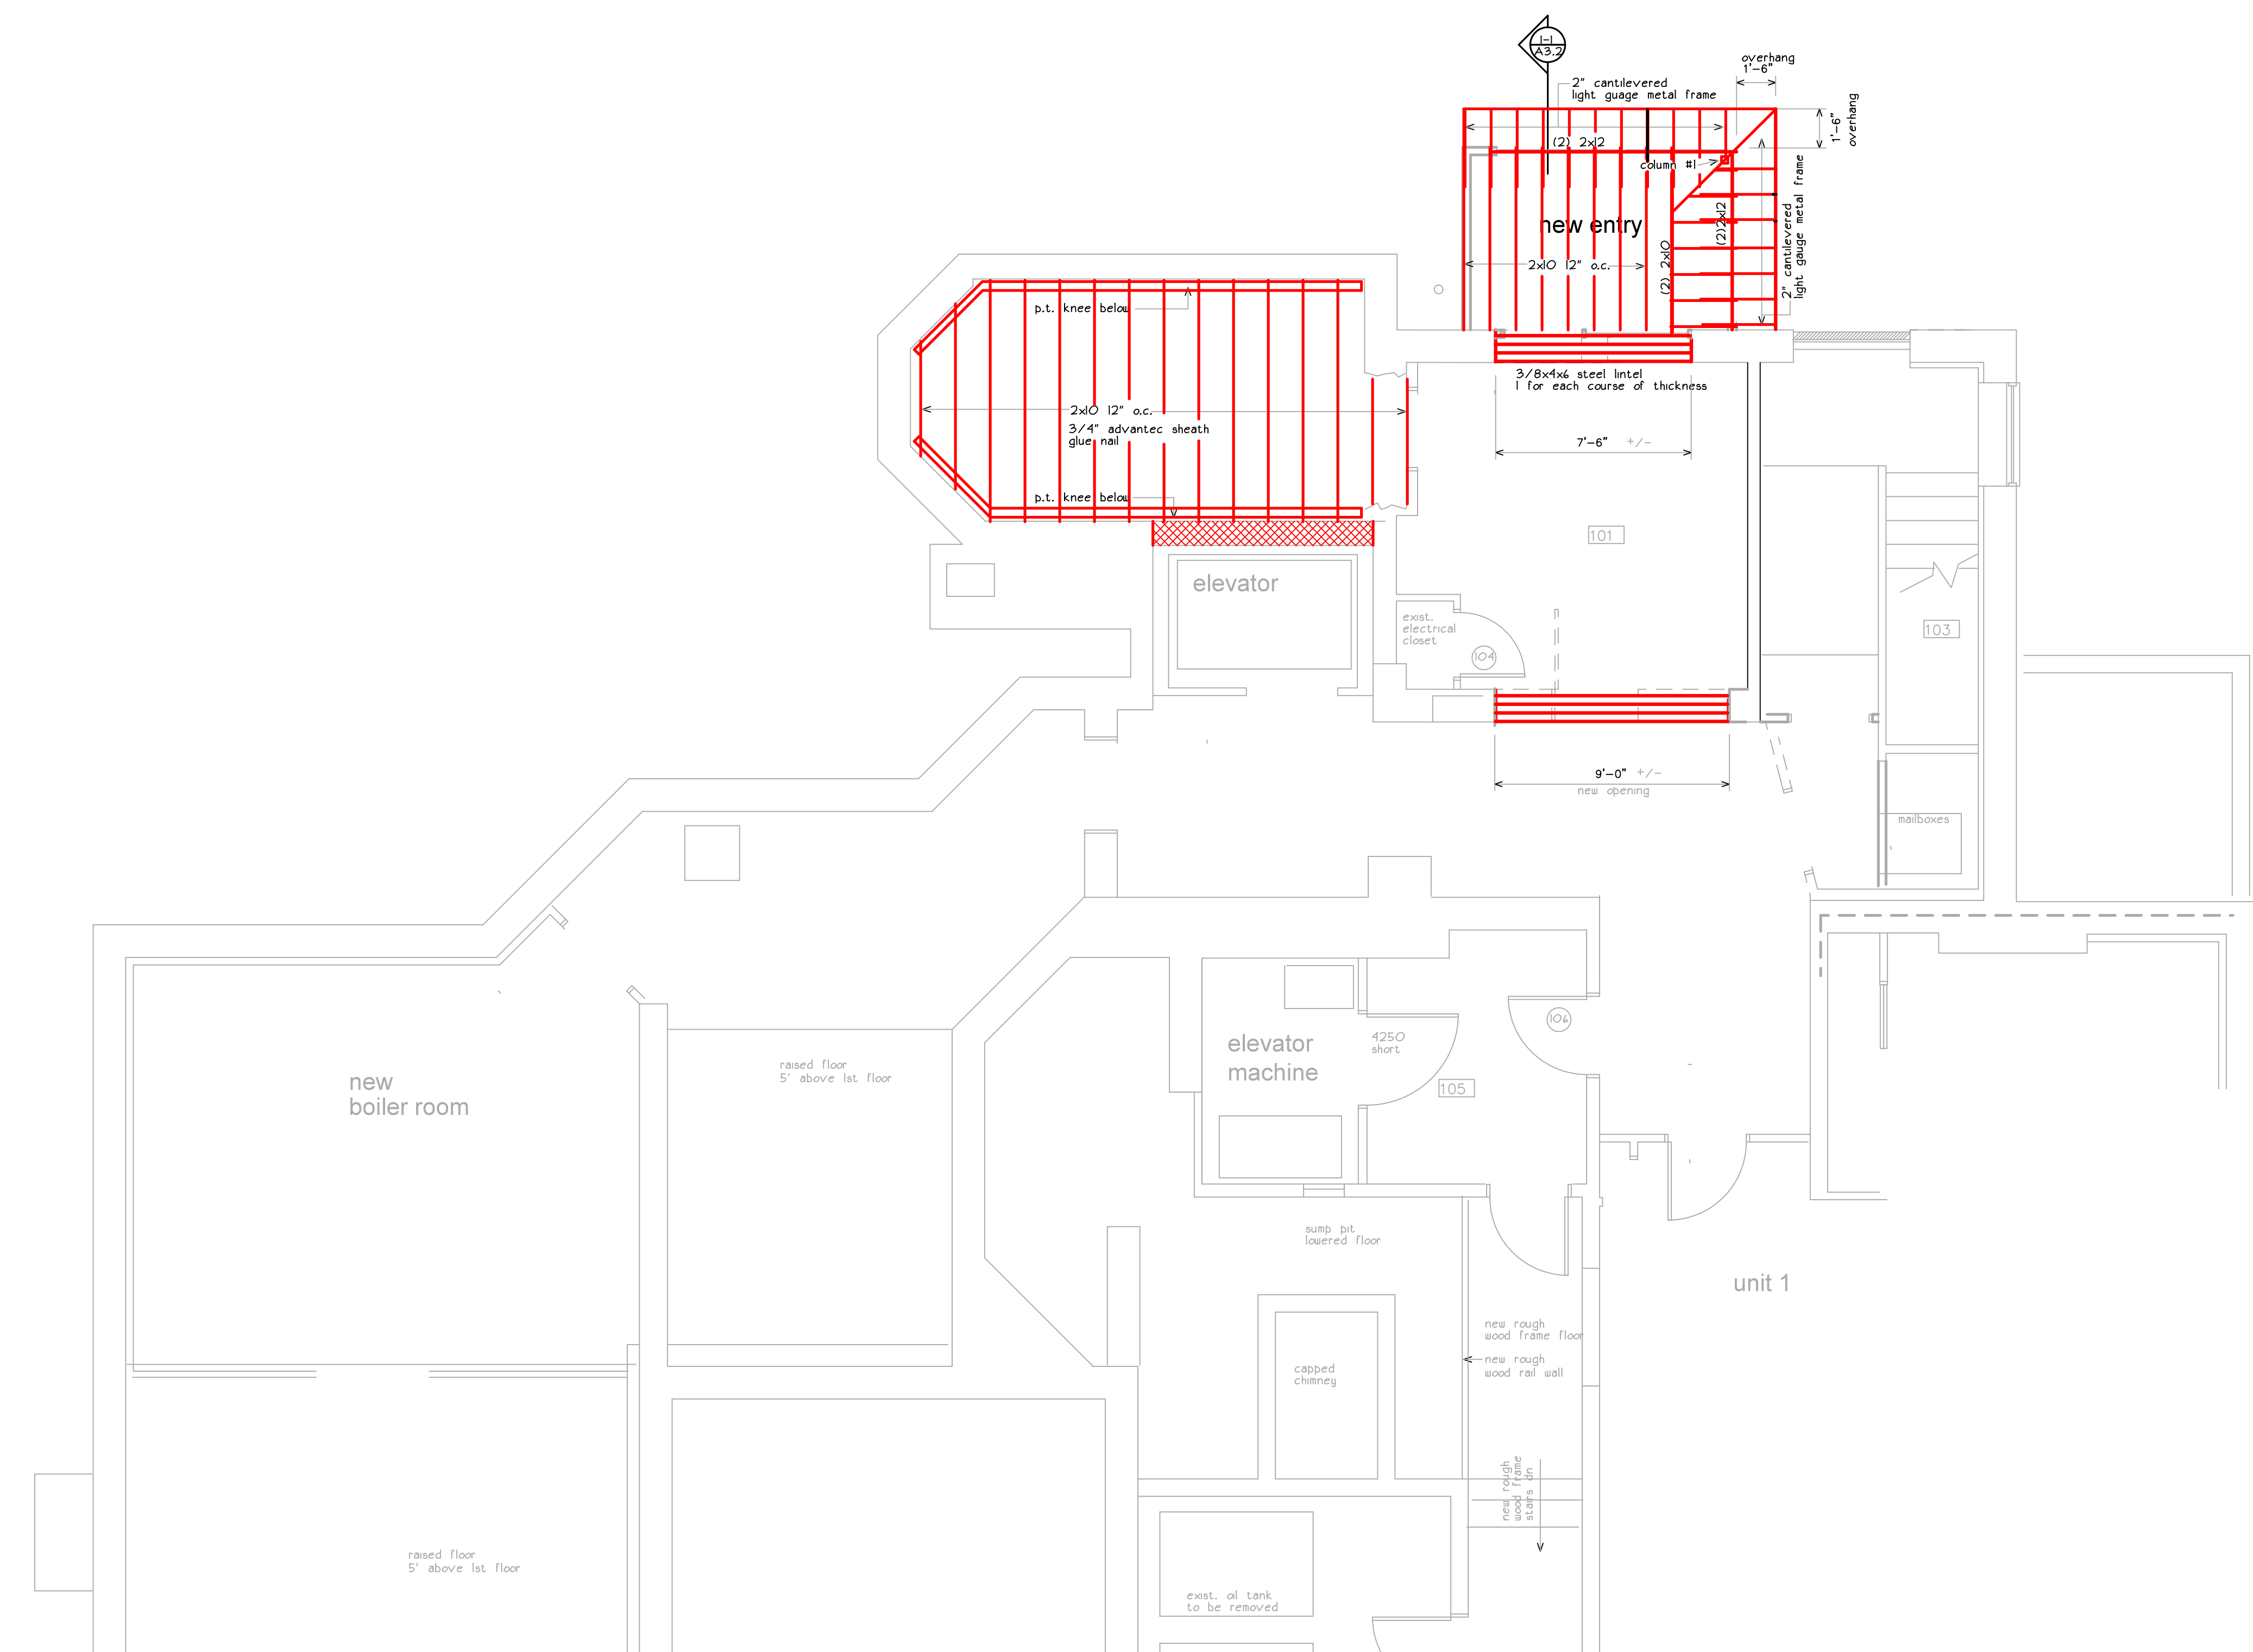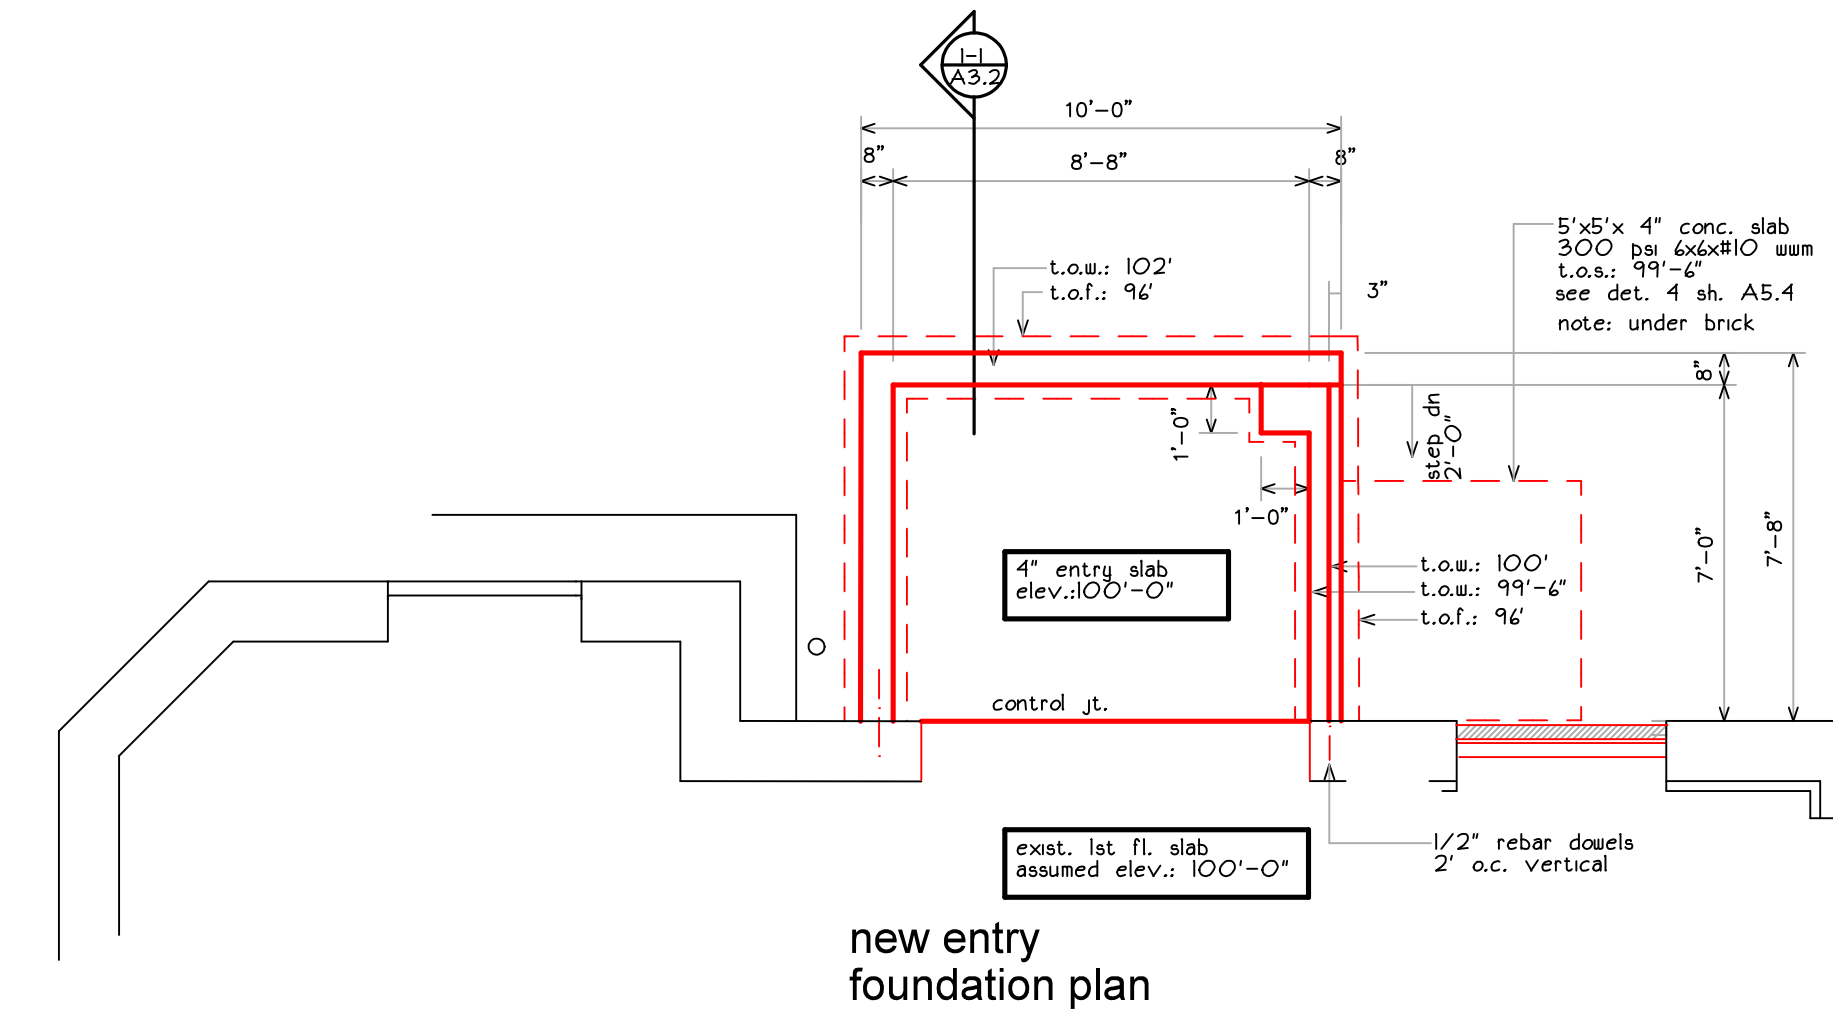

revisions

date
january 11th, 2015

sheet title

**1st floor
foundation plan
framing plan**

scale
1/4"=1'-0"

drawn by
MS

project number
brewer

sheet number

PST1.1