

project name

**Butler Payson**  
pine st.  
state st.  
portland, me.

**avesta housing**


goduti/thomas architects

44 oak st.

see plan enlargement  
PA1.5 2nd floor  
portland, maine 04101


ph. 207-775-3184

fax 207-774-0846

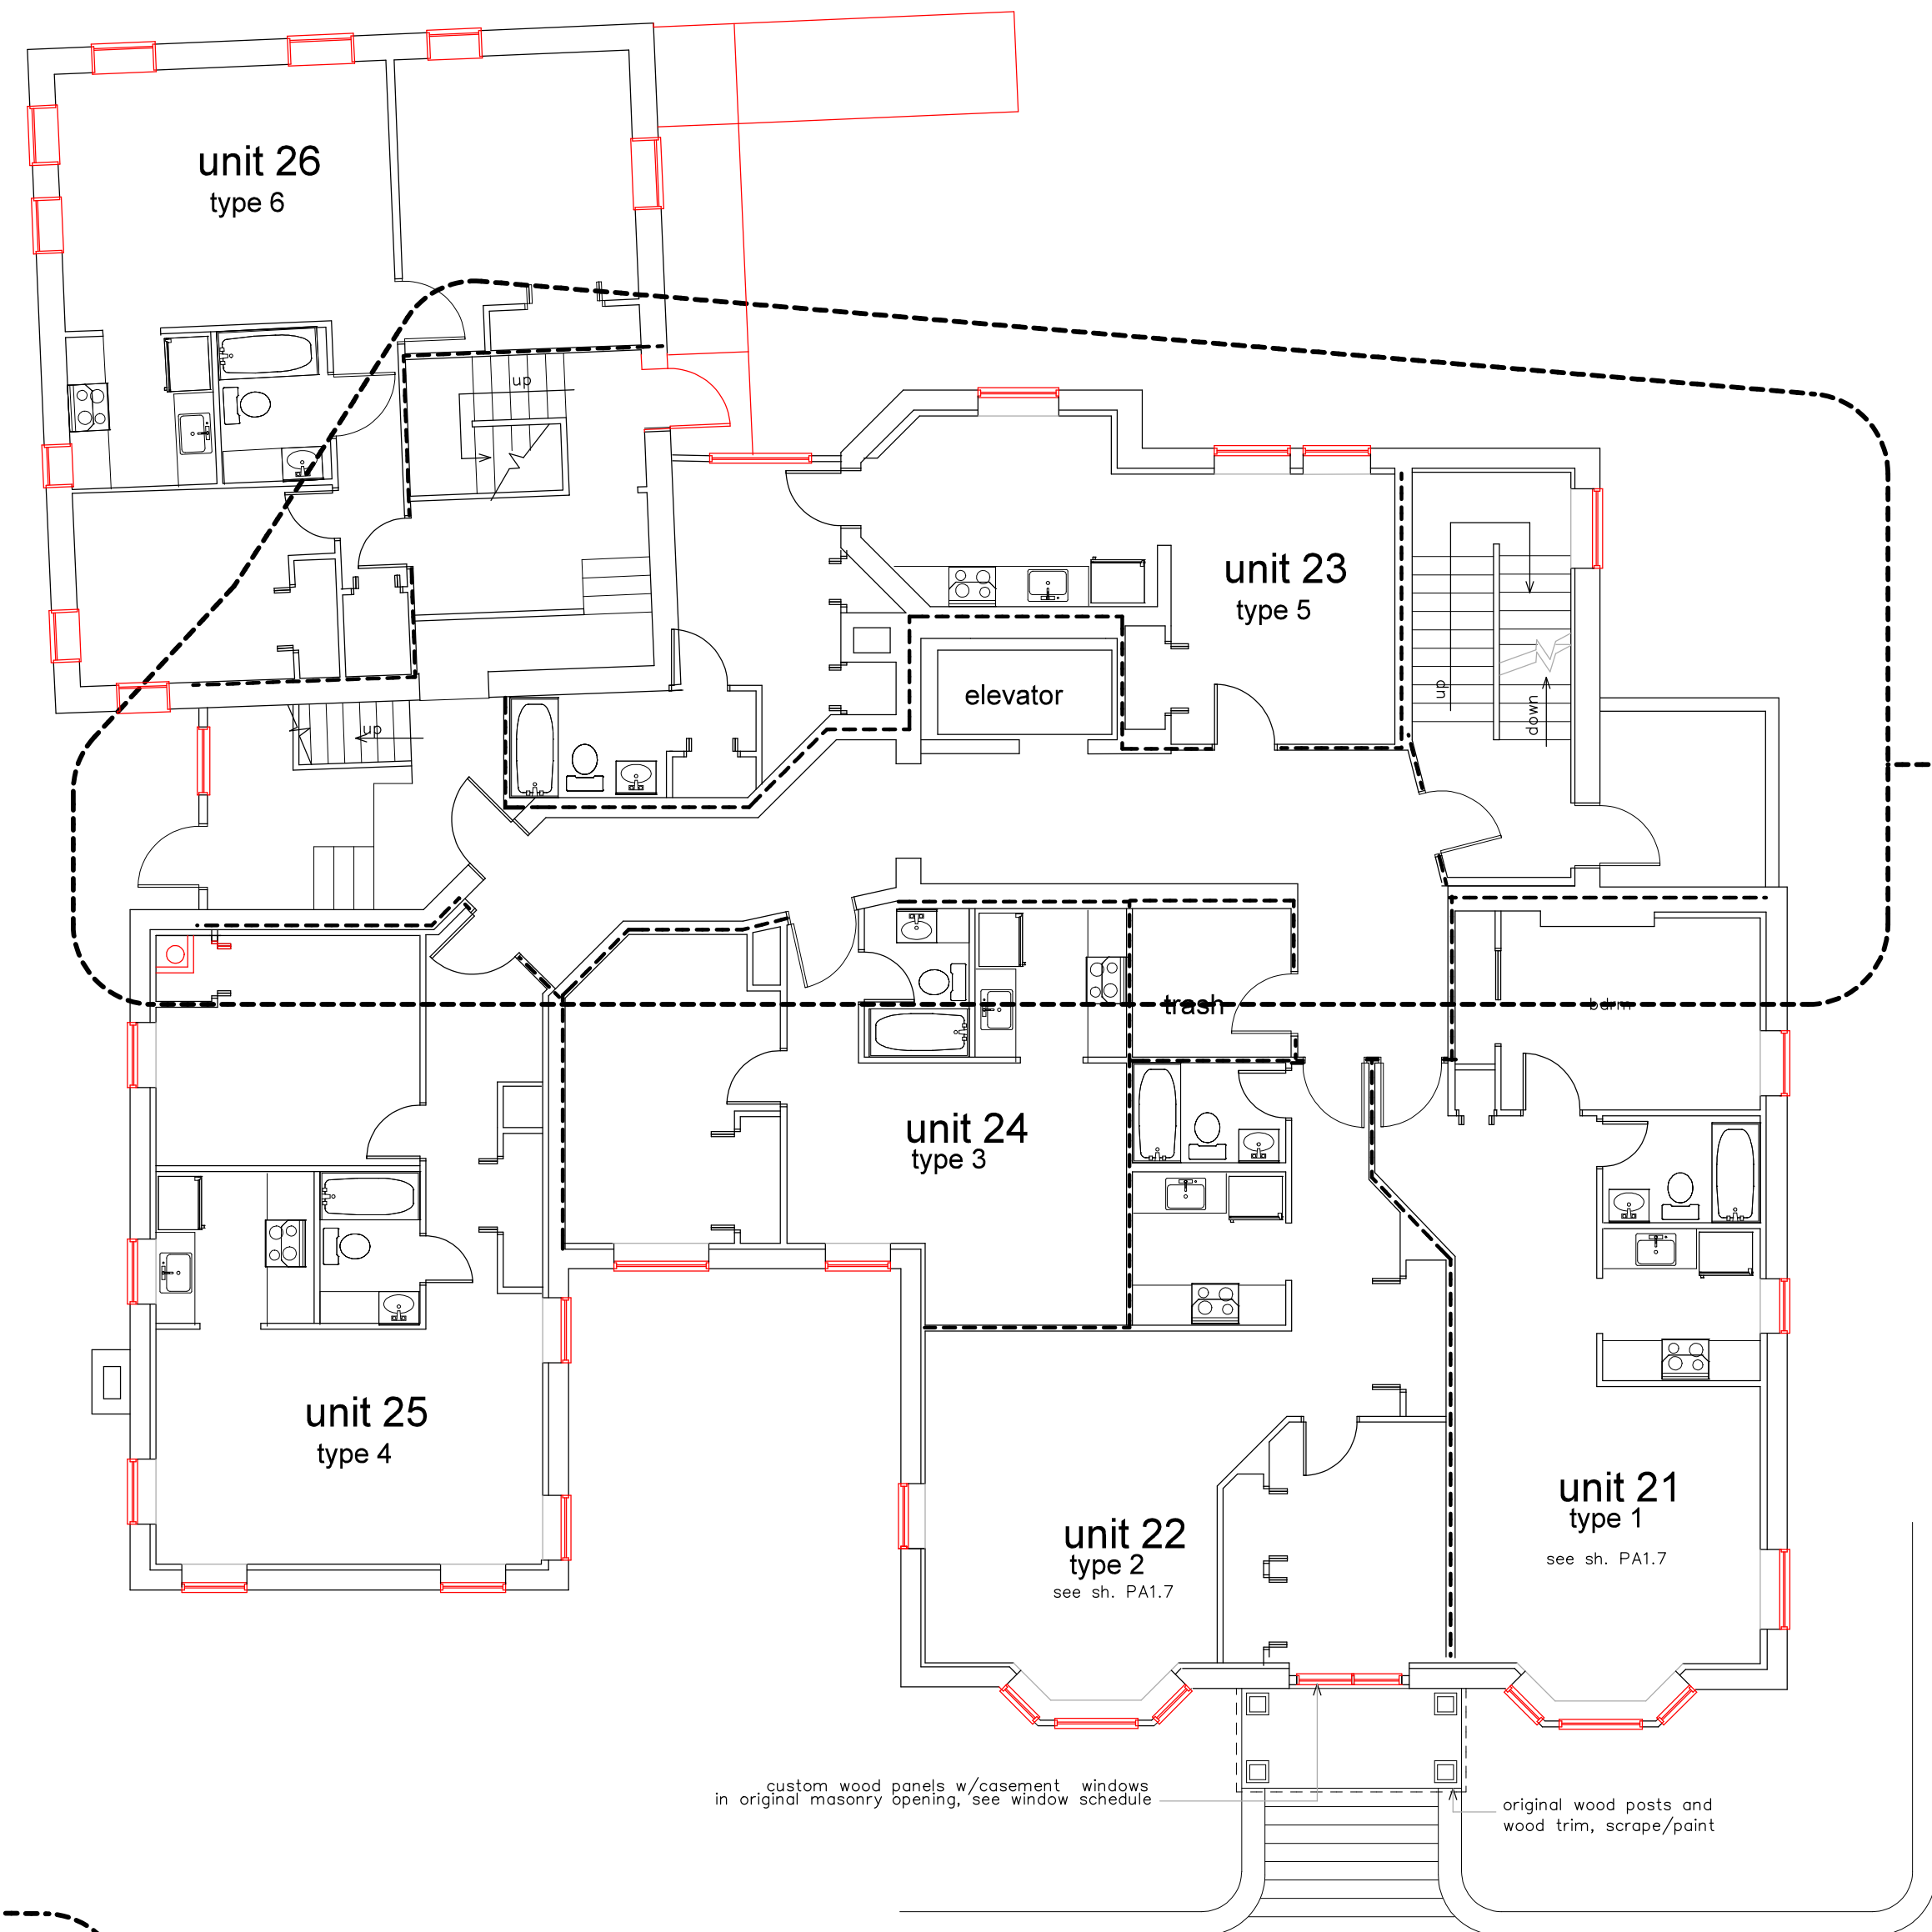

**new 2nd floor plan**

existing granit curbing/retaining wall  
existing granite steps

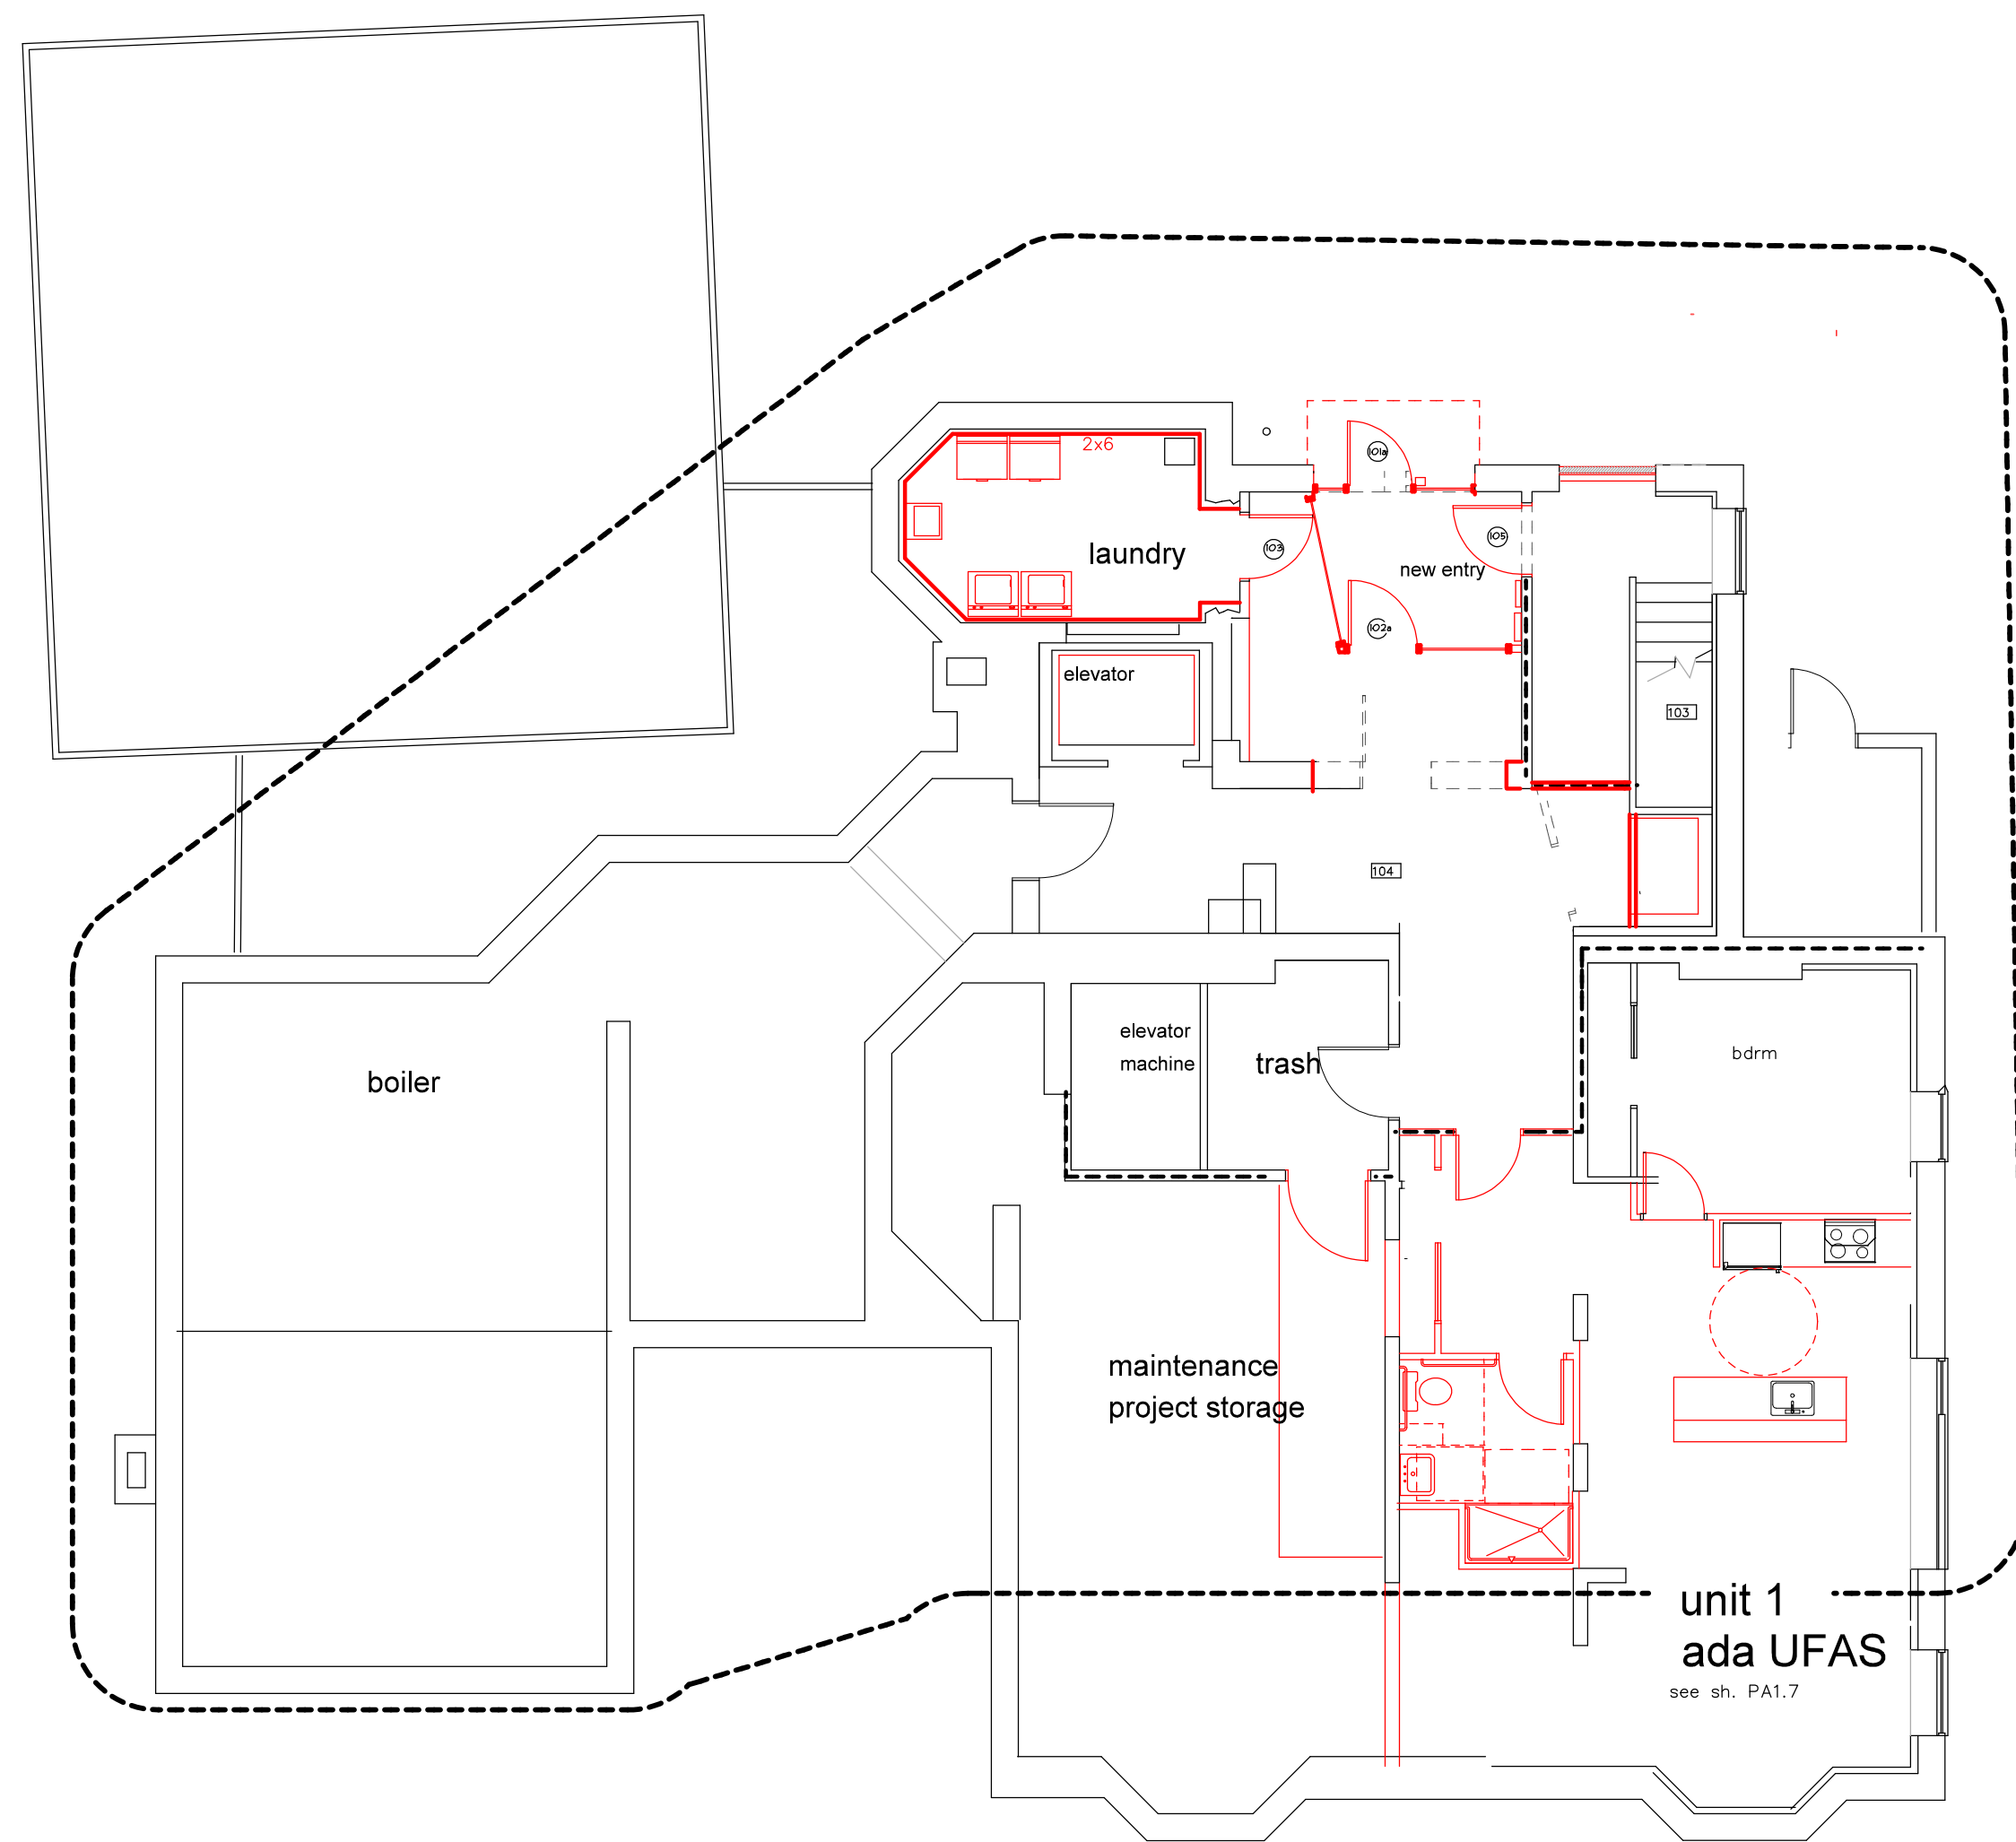


**new 1st floor plan  
alternate**

revisions

date  
march 24, 2015

sheet title

**new 1st floor plan alternate  
new 2nd floor plan**

 

scale  
1/8"=1'-0"

drawn by  
MS

project number  
butpag

sheet number

**PA1.1A**