

project name

Butler Payson
pine st.
state st.
portland, me.

avesta housing


goduti/thomas architects

44 oak st.

portland, maine 04101

ph. 207-775-3184

fax 207-774-0846

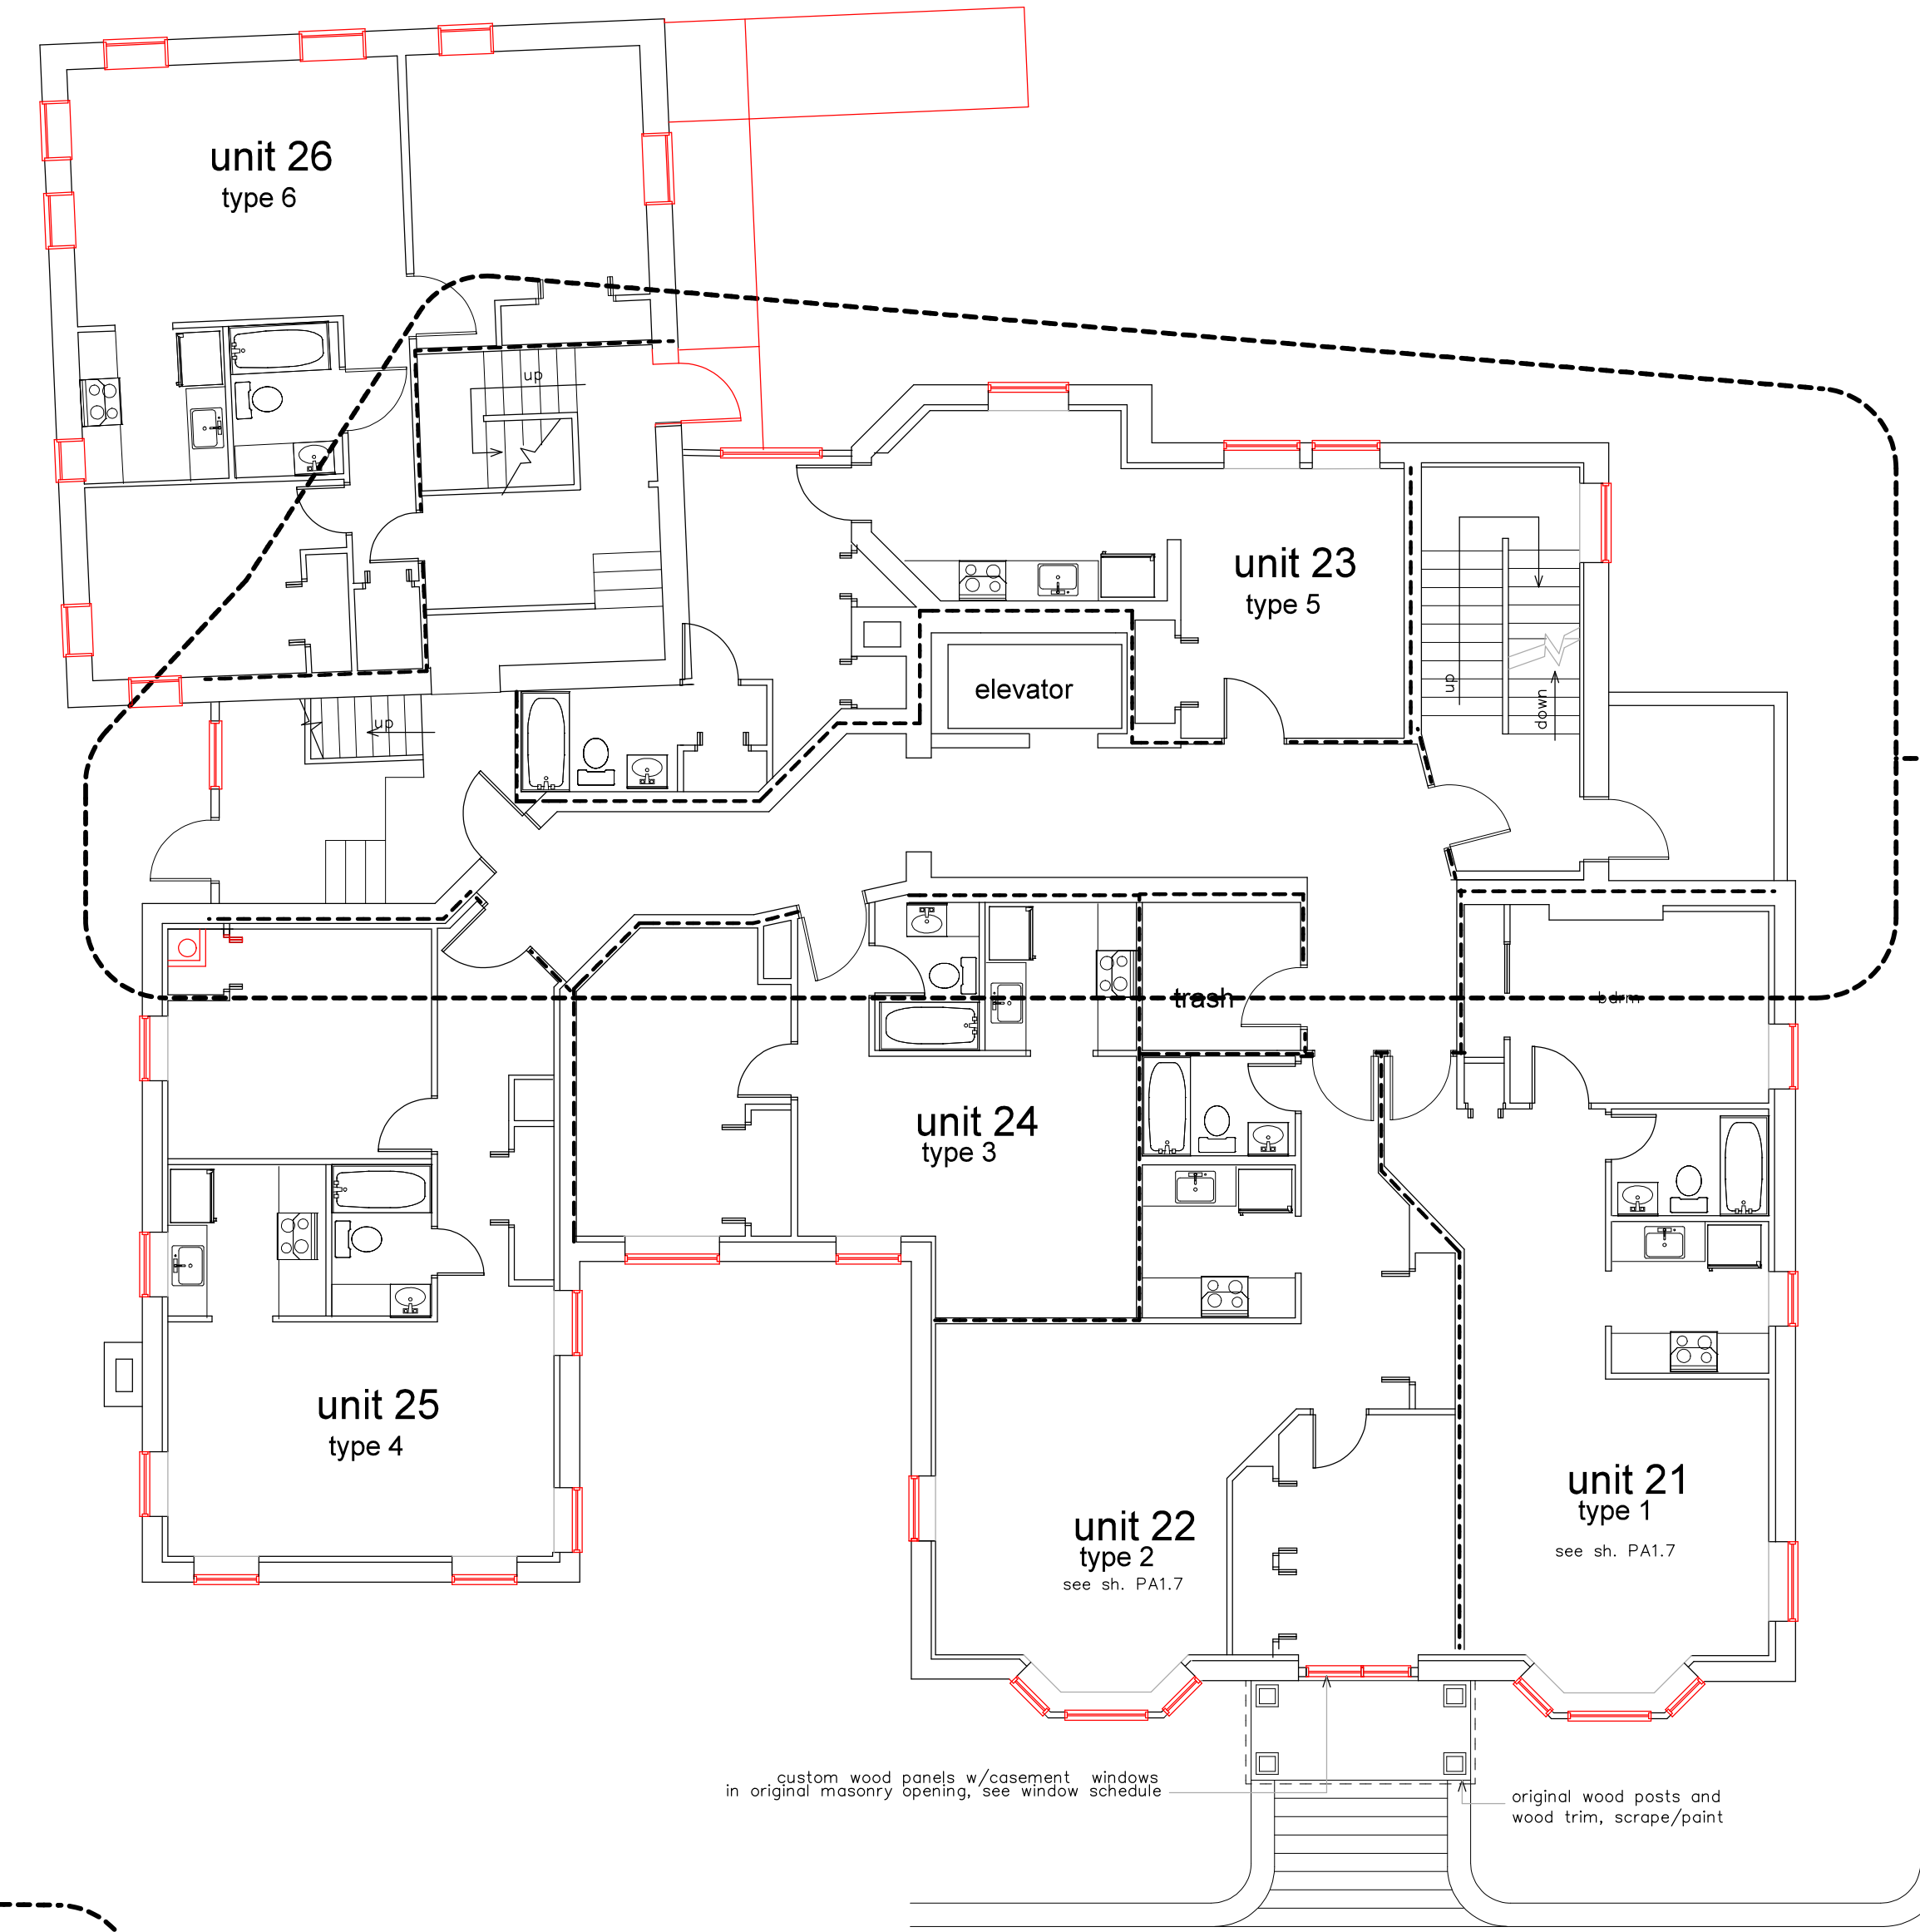


new 2nd floor plan


custom wood panels w/casement windows
in original masonry opening, see window schedule

original wood posts and
wood trim, scrape/paint

existing granite curbing/retaining wall
existing granite steps

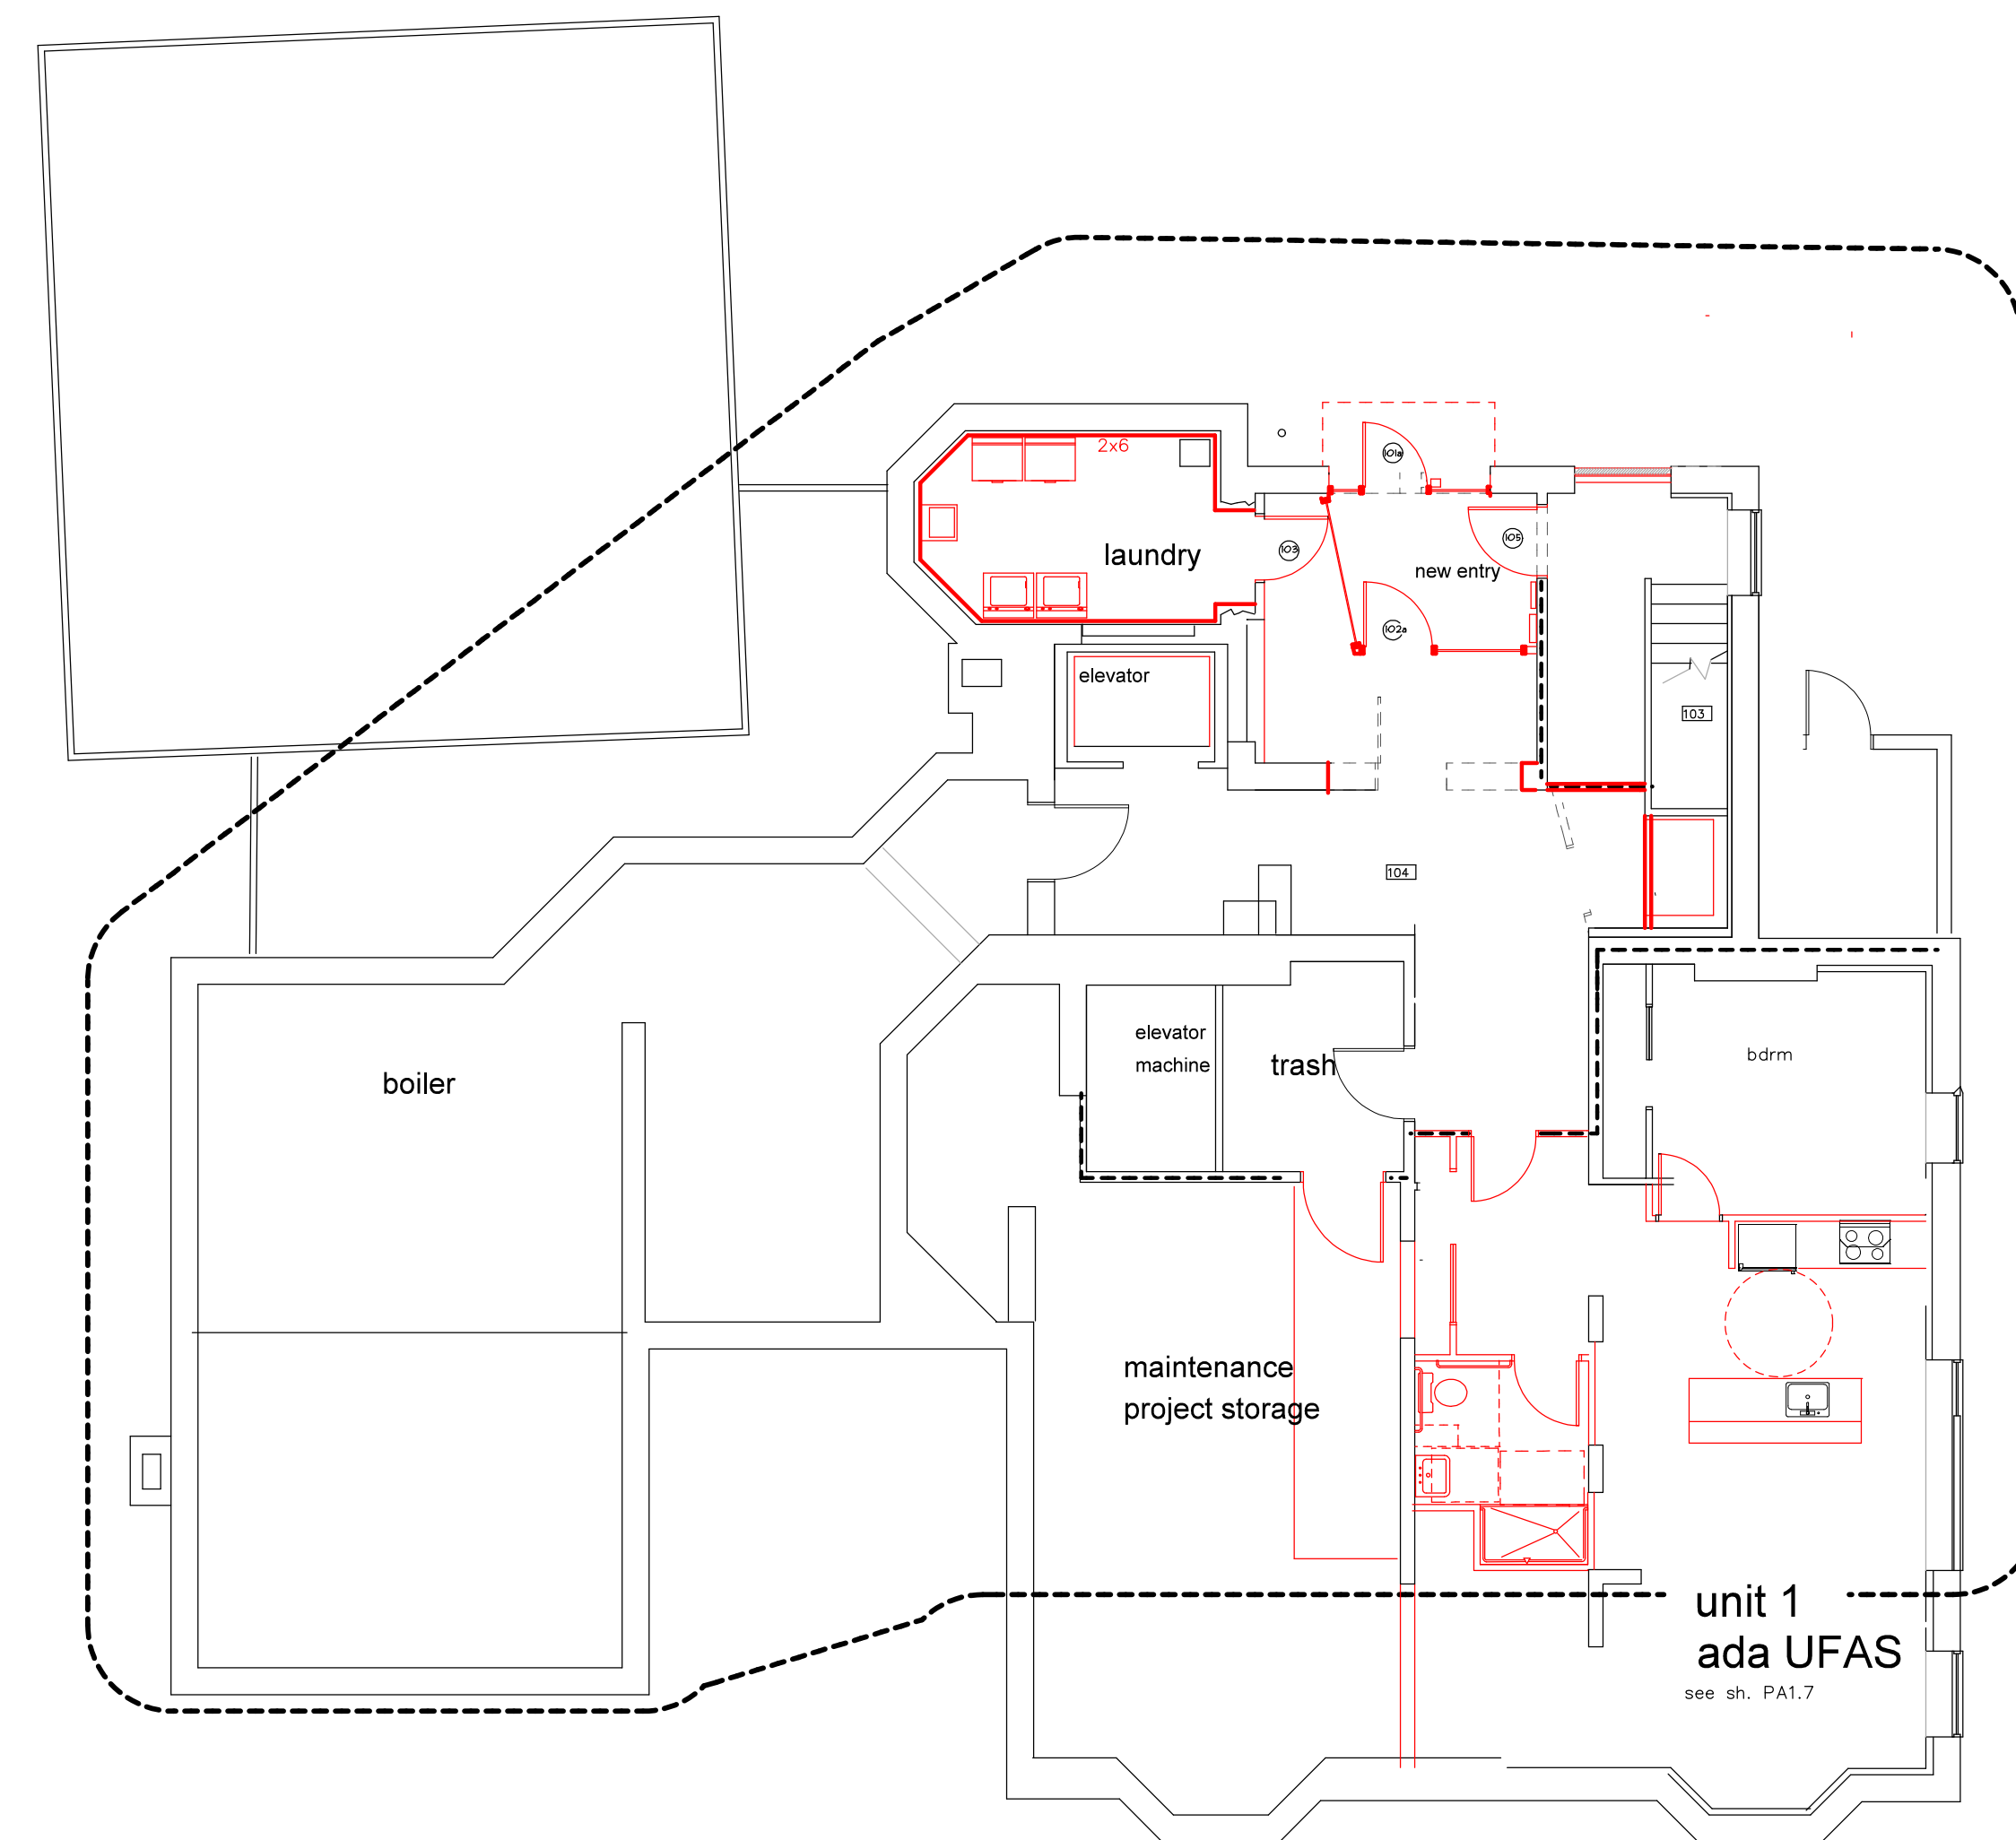

1st floor plan

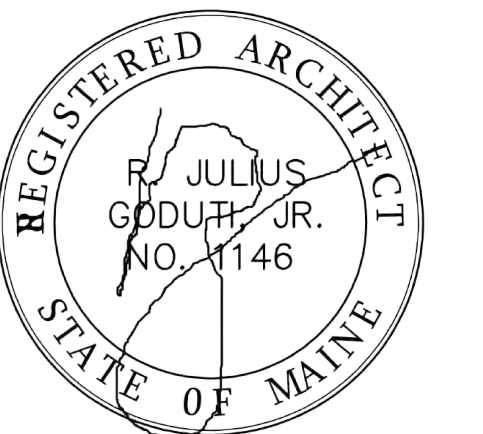

revisions


4/1-15: removed vestibule

date

march 26, 2015

sheet title

new 1st floor plan
new 2nd floor plan

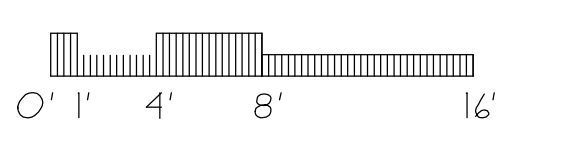

scale

1/8"=1'-0"

drawn by

MS

project number

butpay

sheet number

PA1.1