




Fourth Floor Plan

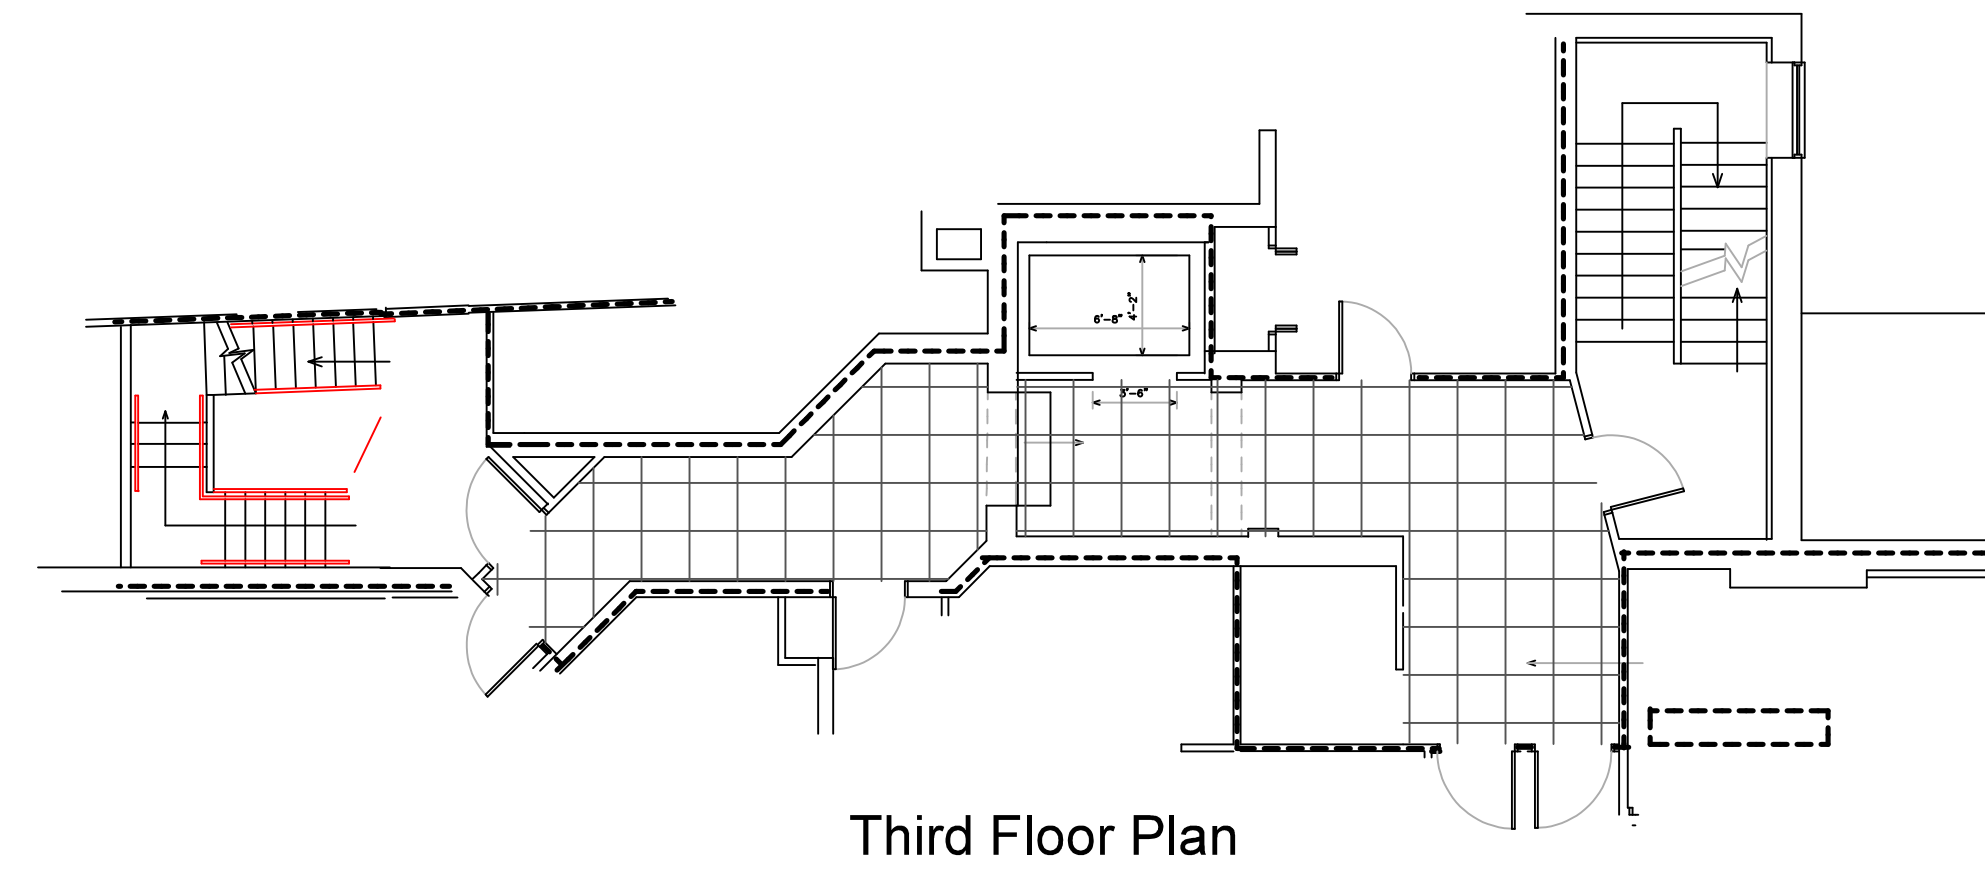

Third Floor Plan

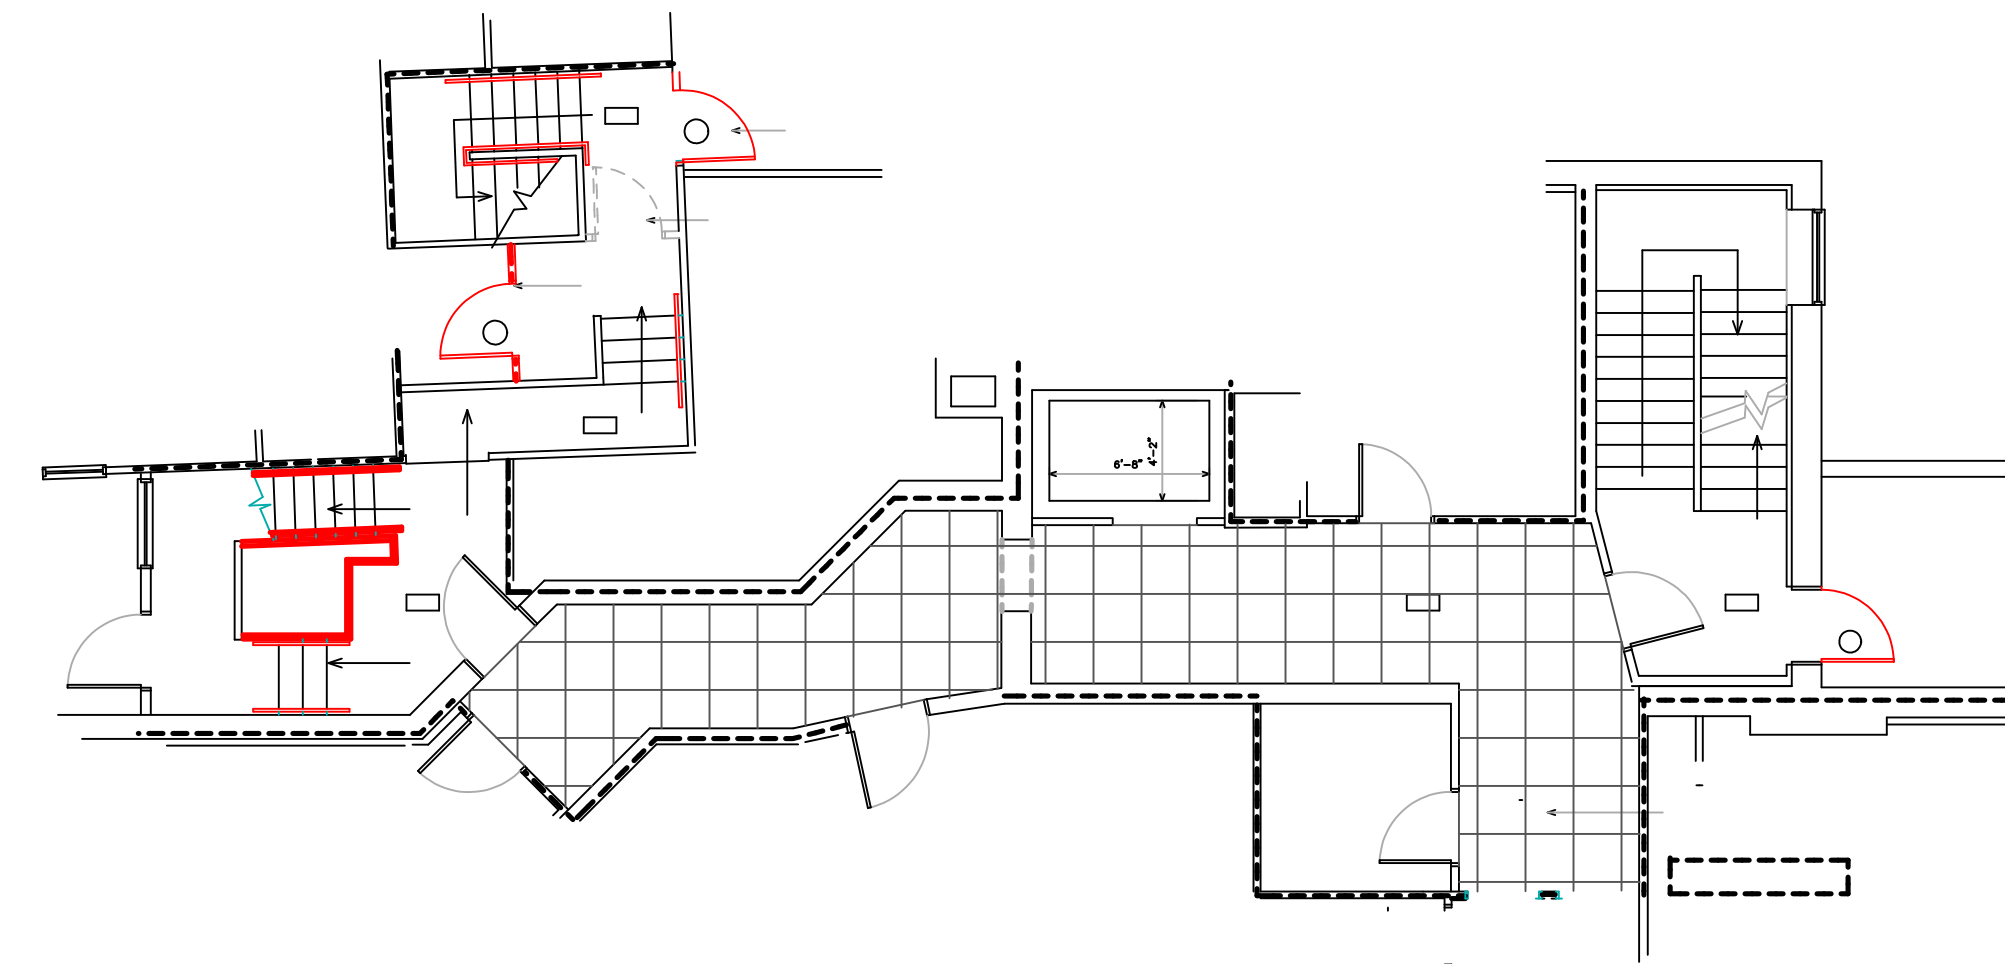

Second Floor Flooring

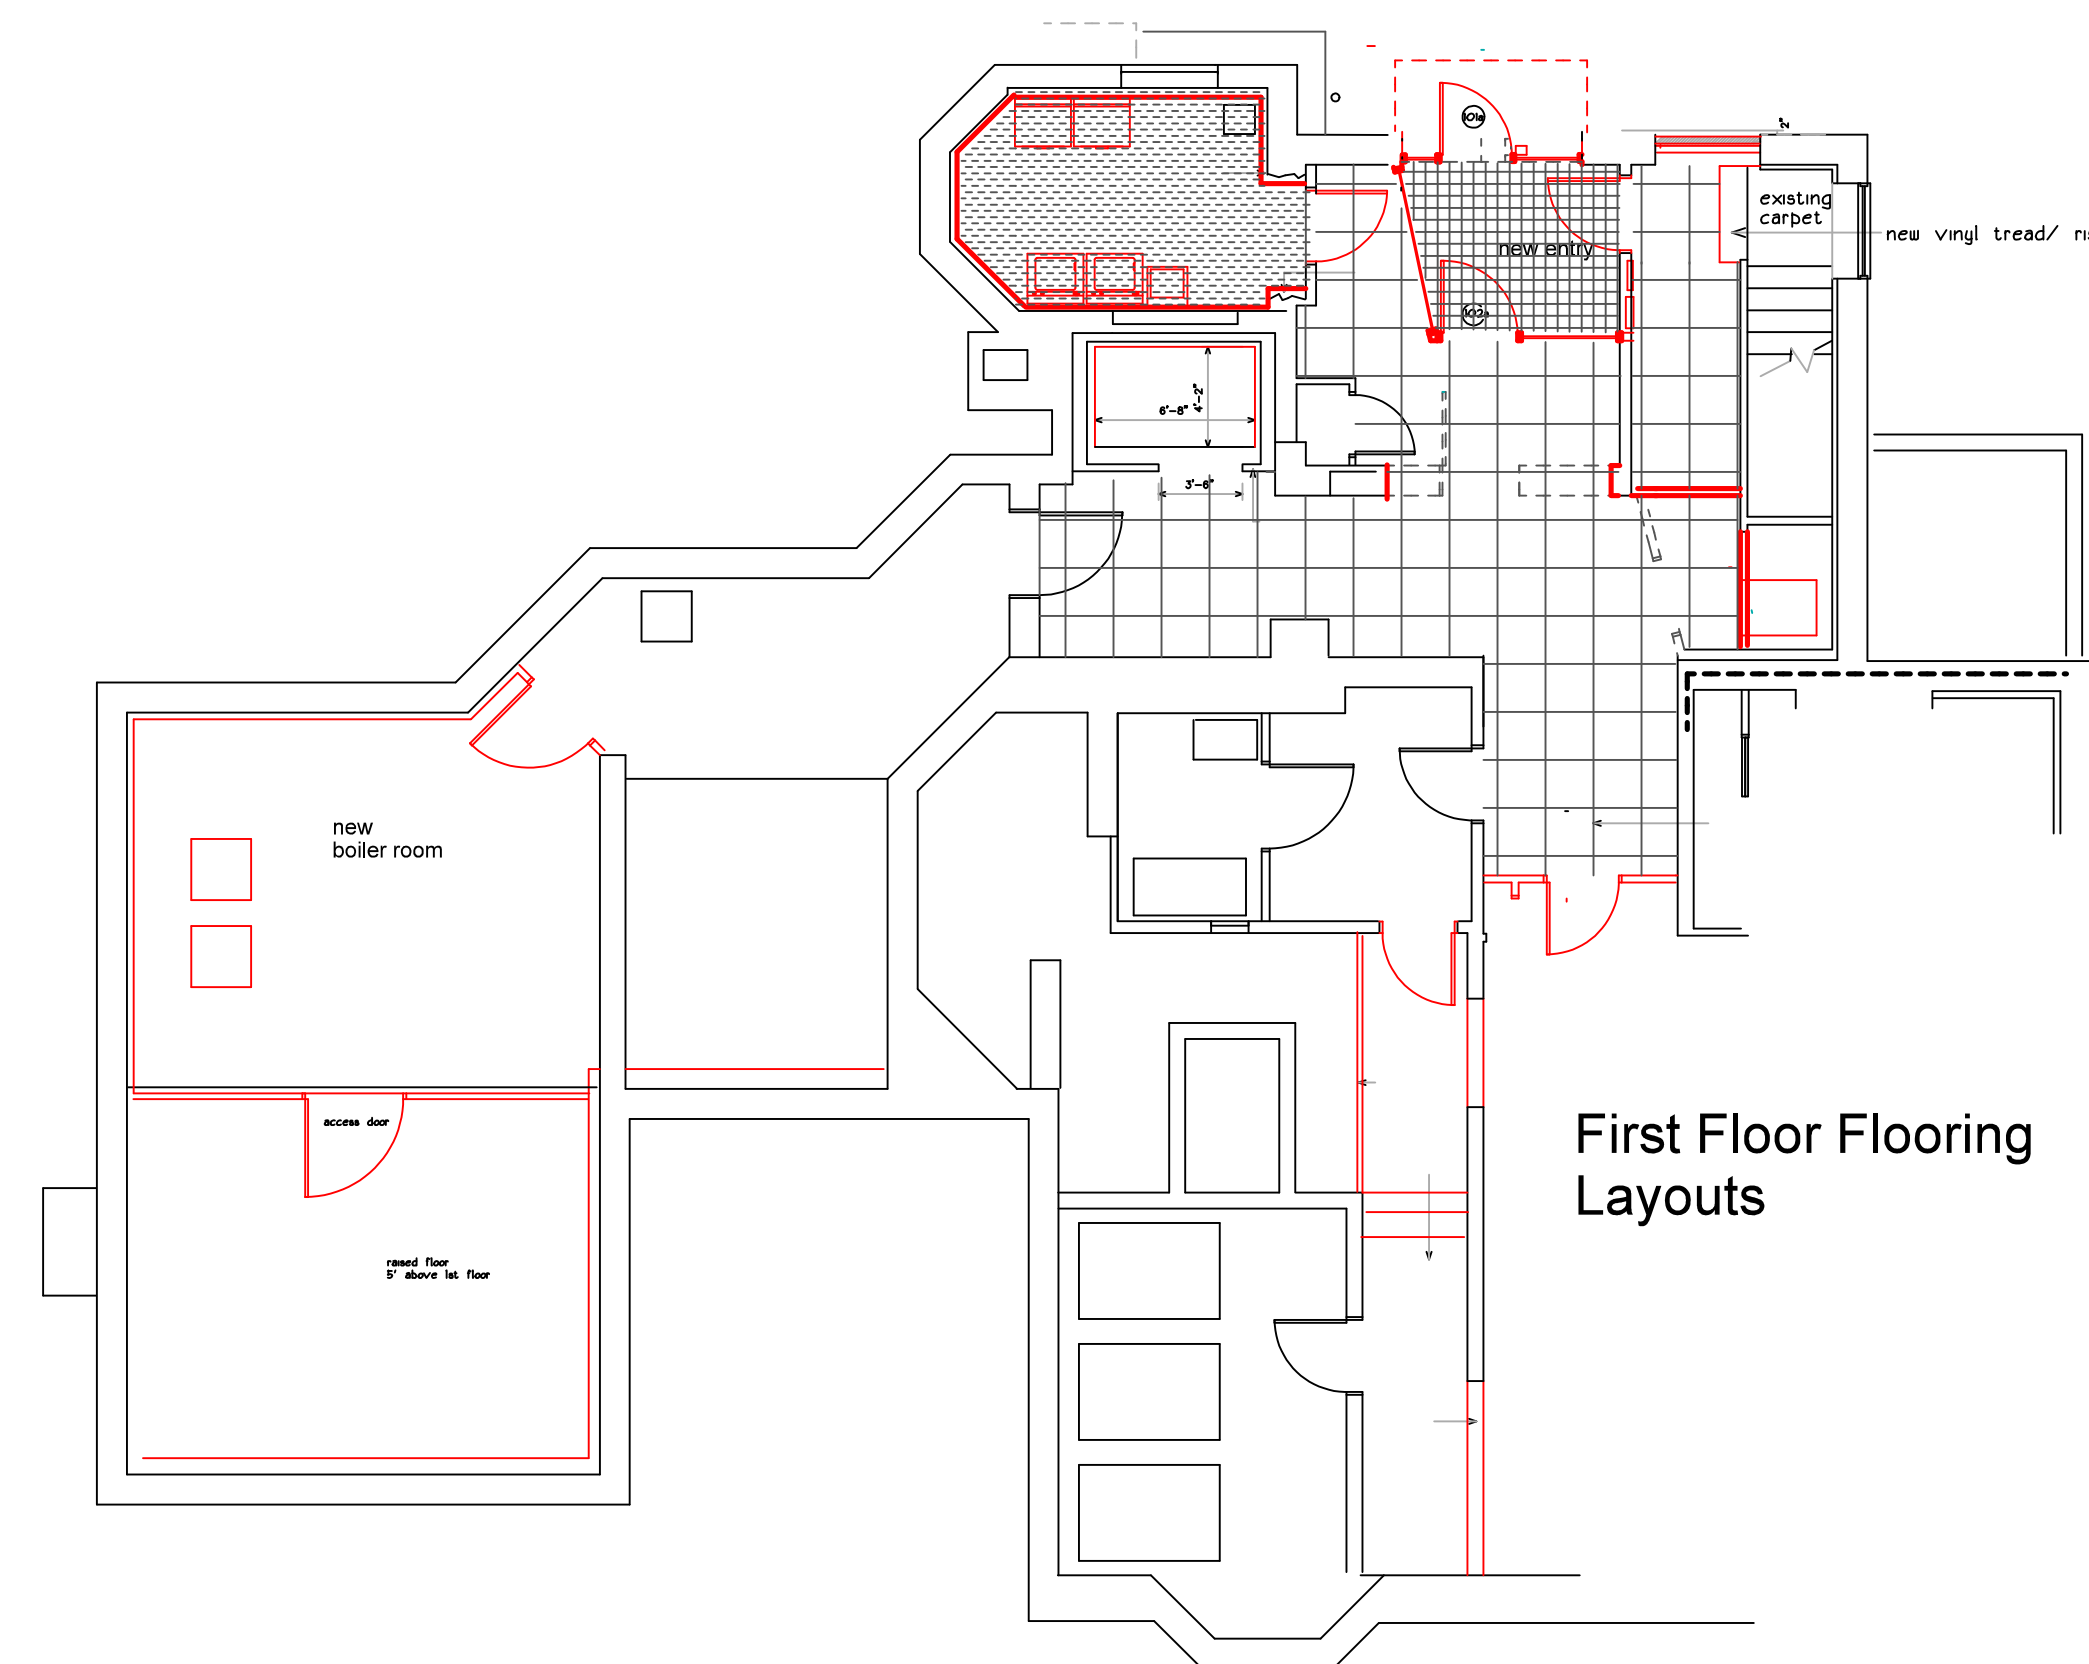

First Floor Flooring Layouts

project name

Butler Payson
 pine st.
 state st.
 portland, me.

avesta housing


goduti/thomas architects


 



44 oak st.

portland, maine 04101

ph. 207-775-3184

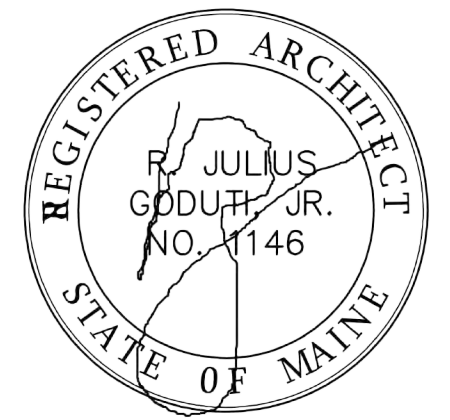fax 207-774-0846



-  new v.c.t.
-  new resilient flooring in bathrooms
-  new vinyl plank flooring
-  new entry mat
-  new carpet tiles in common halls
 3 colors
 color 1: 45%
 color 2: 45%
 color 3: 10%

4/1/2015: remove entry addition
 3/16/2015: stair bottom
 laun. floor

revisions

date
 march 26, 2015

sheet title

**common area plan
 flooring**

scale
 1/8"=1'-0"

drawn by
 MS

project number
 brewer

sheet number