

project name

**Butler Payson**  
pine st.  
state st.  
portland, me.

avesta housing


goduti/thomas architects

44 oak st.

portland, maine 04101

ph. 207-775-3184


fax 207-774-0846

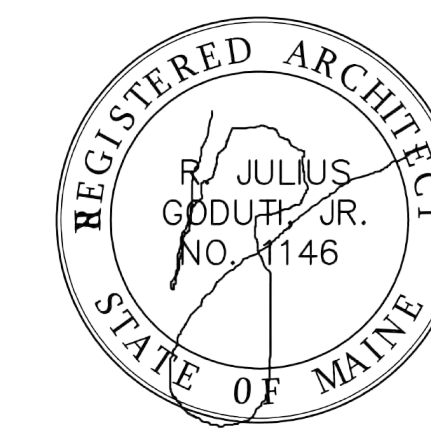


state st. elevation



deering st. elevation

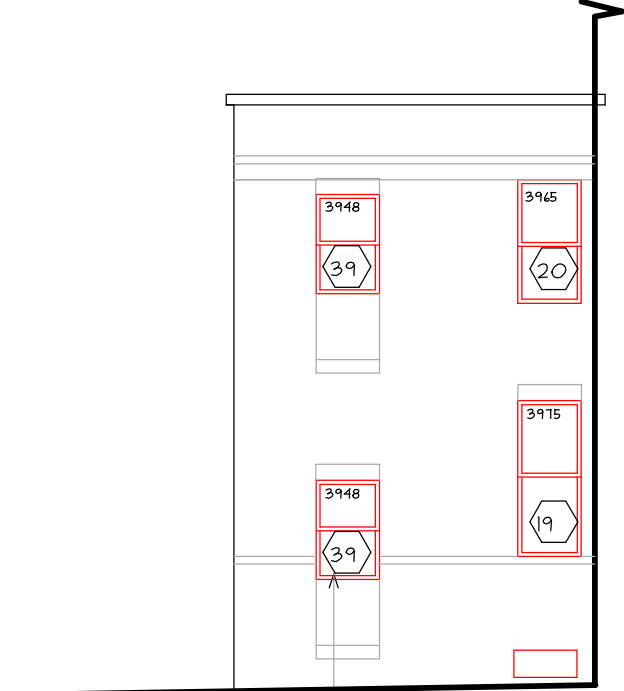


north elevation addition

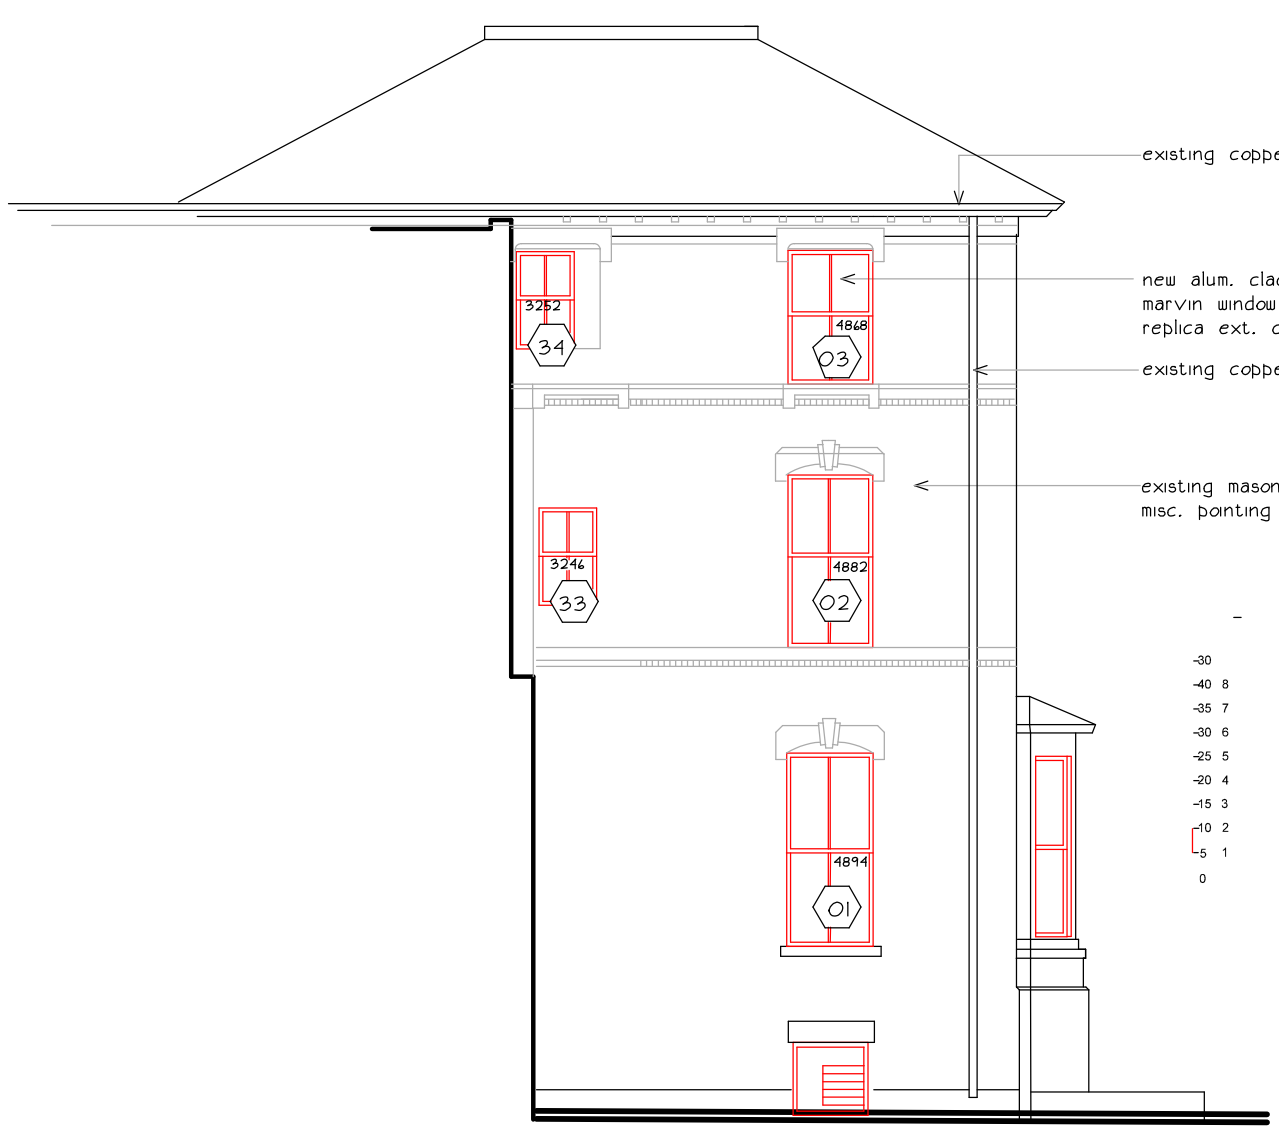


partial south elevation



state st. carriage elevation

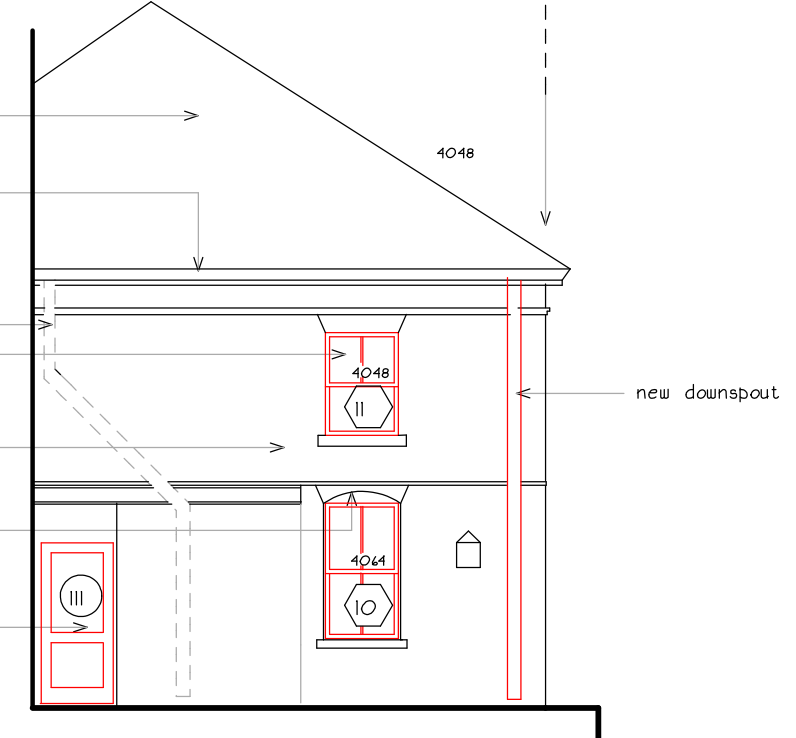

deering st. carriage elevation

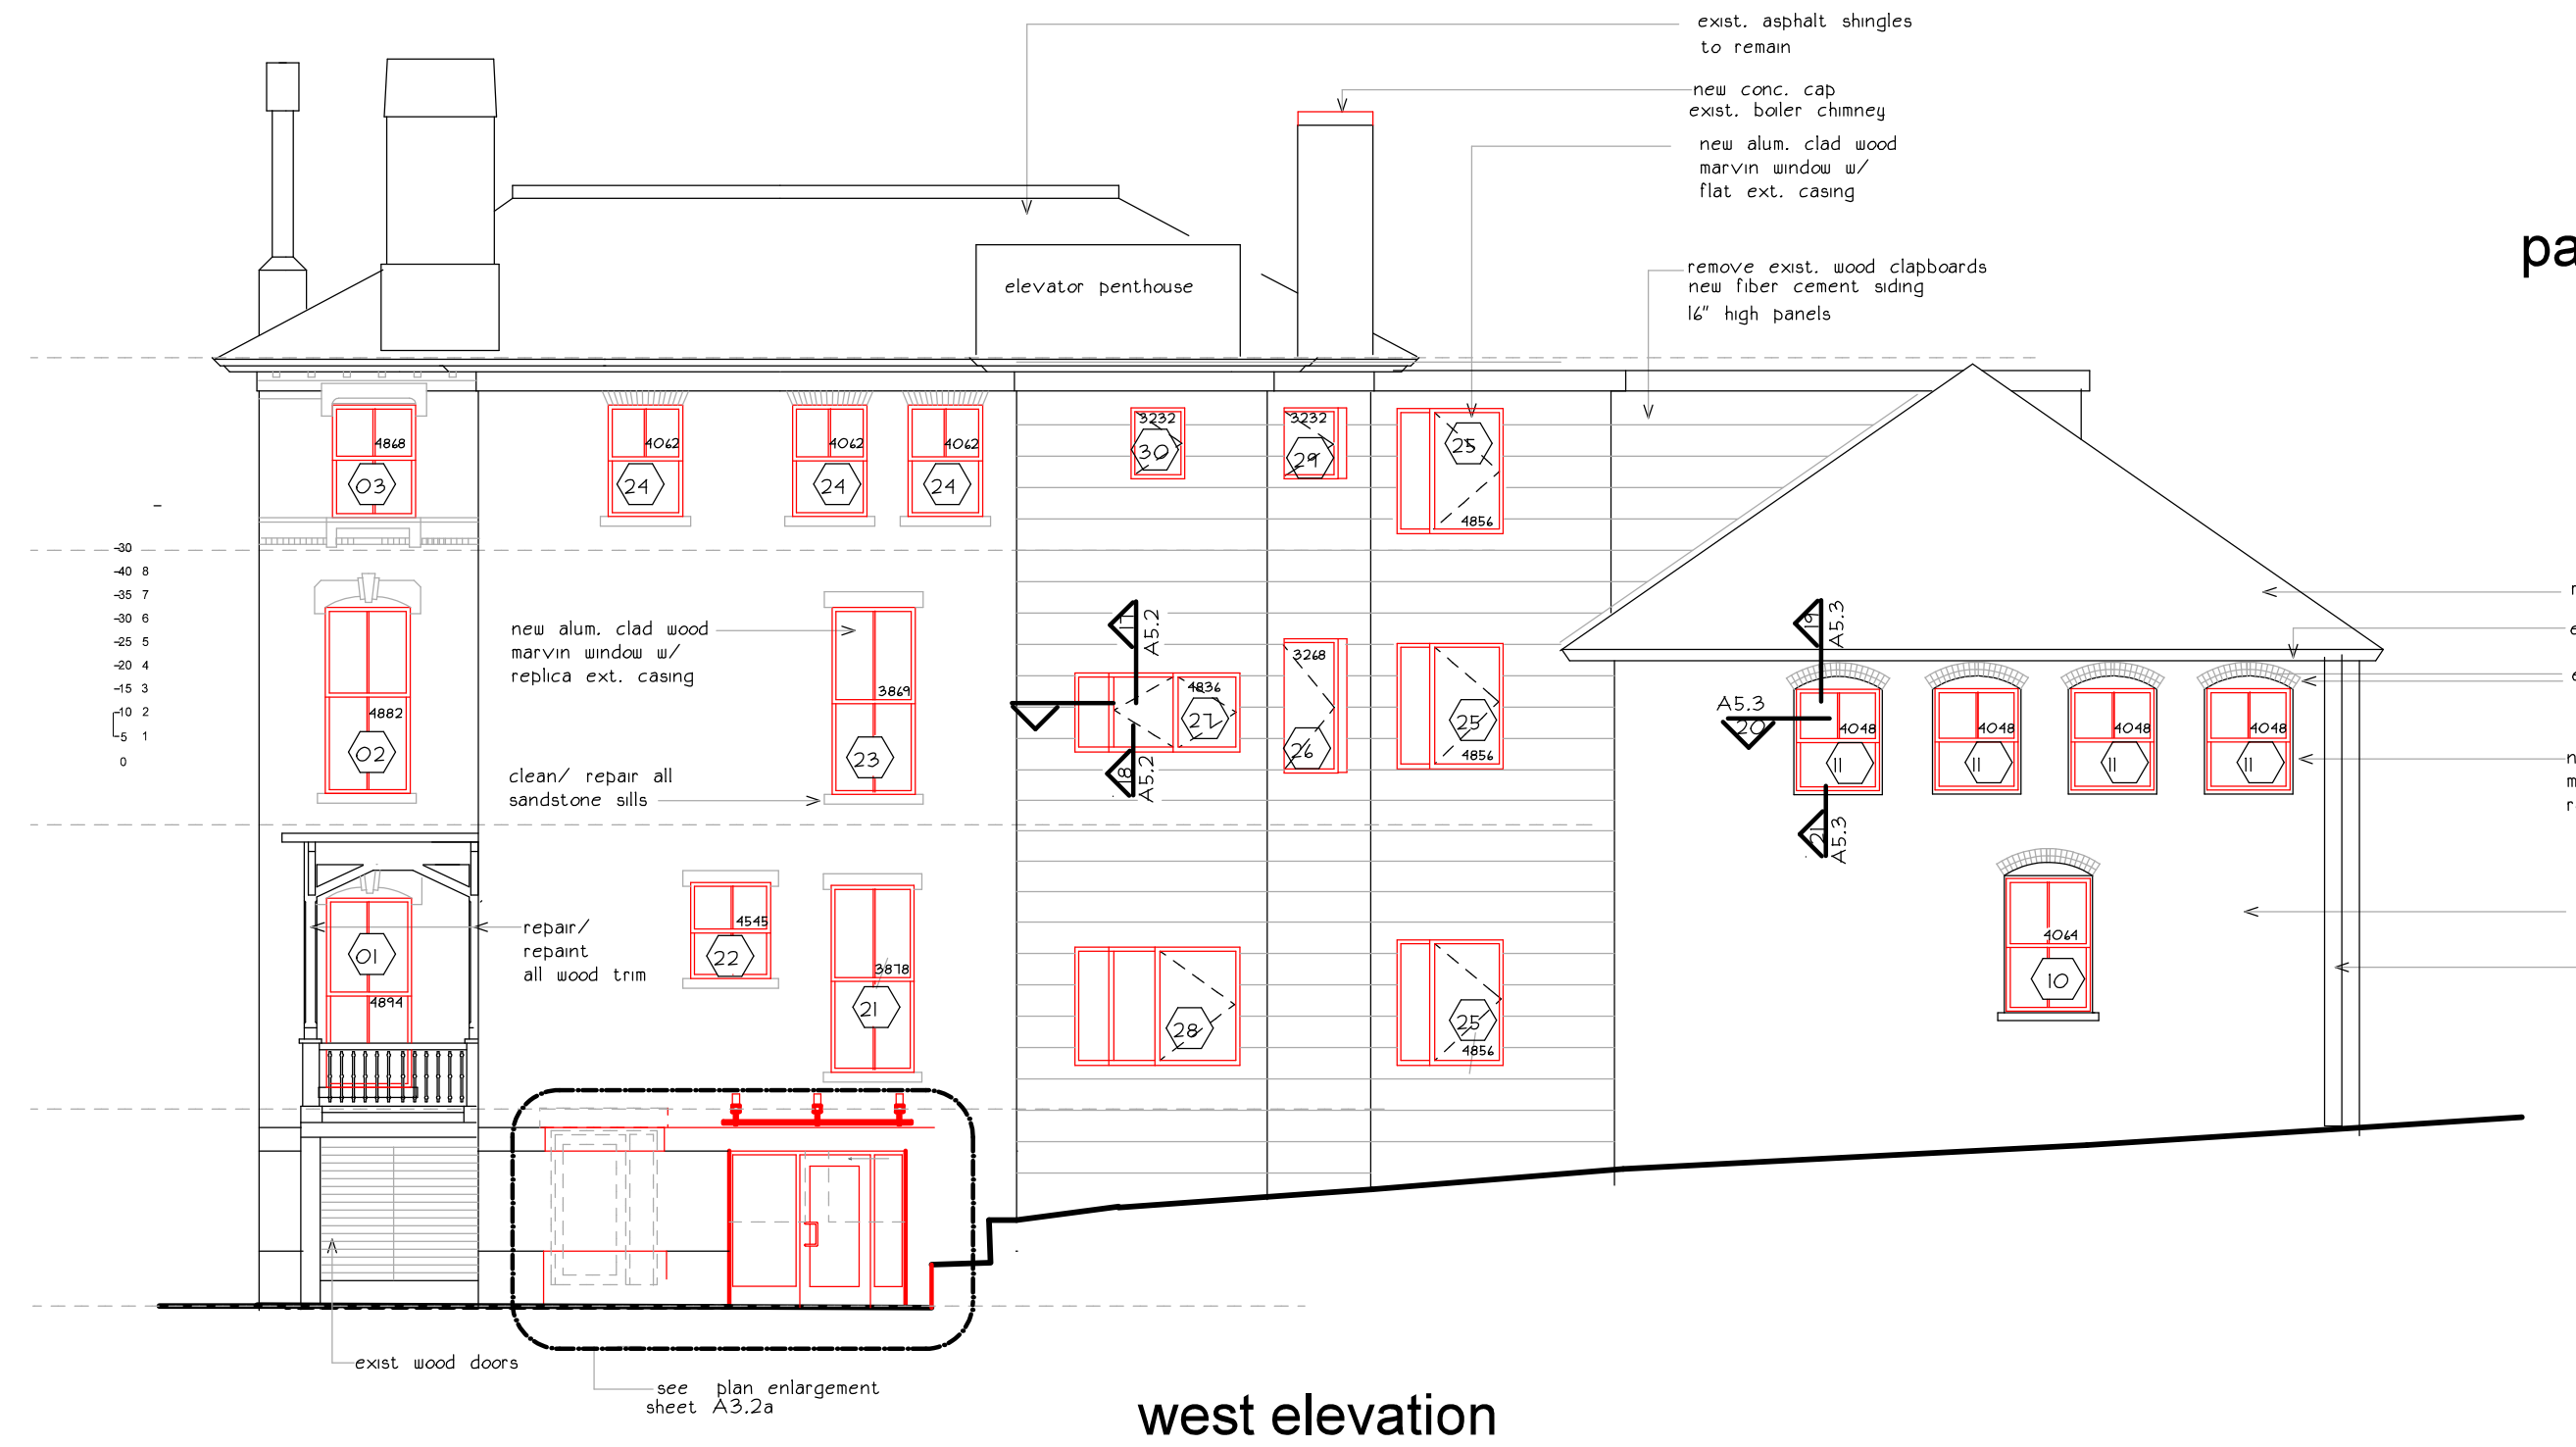

west elevation



south elevation

4/1/2015: removal of entry  
3/16/2015: new downspout

revisions

date

march 26, 2015

sheet title

Payson Building

elevations

scale

1/8"=1'-0"

drawn by

M5

project number

brewer

sheet number

PA2.1