

project name

butler payson

pine st.
deering st

avesta



goduti/thomas architects

44 oak st.


portland, maine 04101

ph. 207-775-3184


fax 207-774-0846

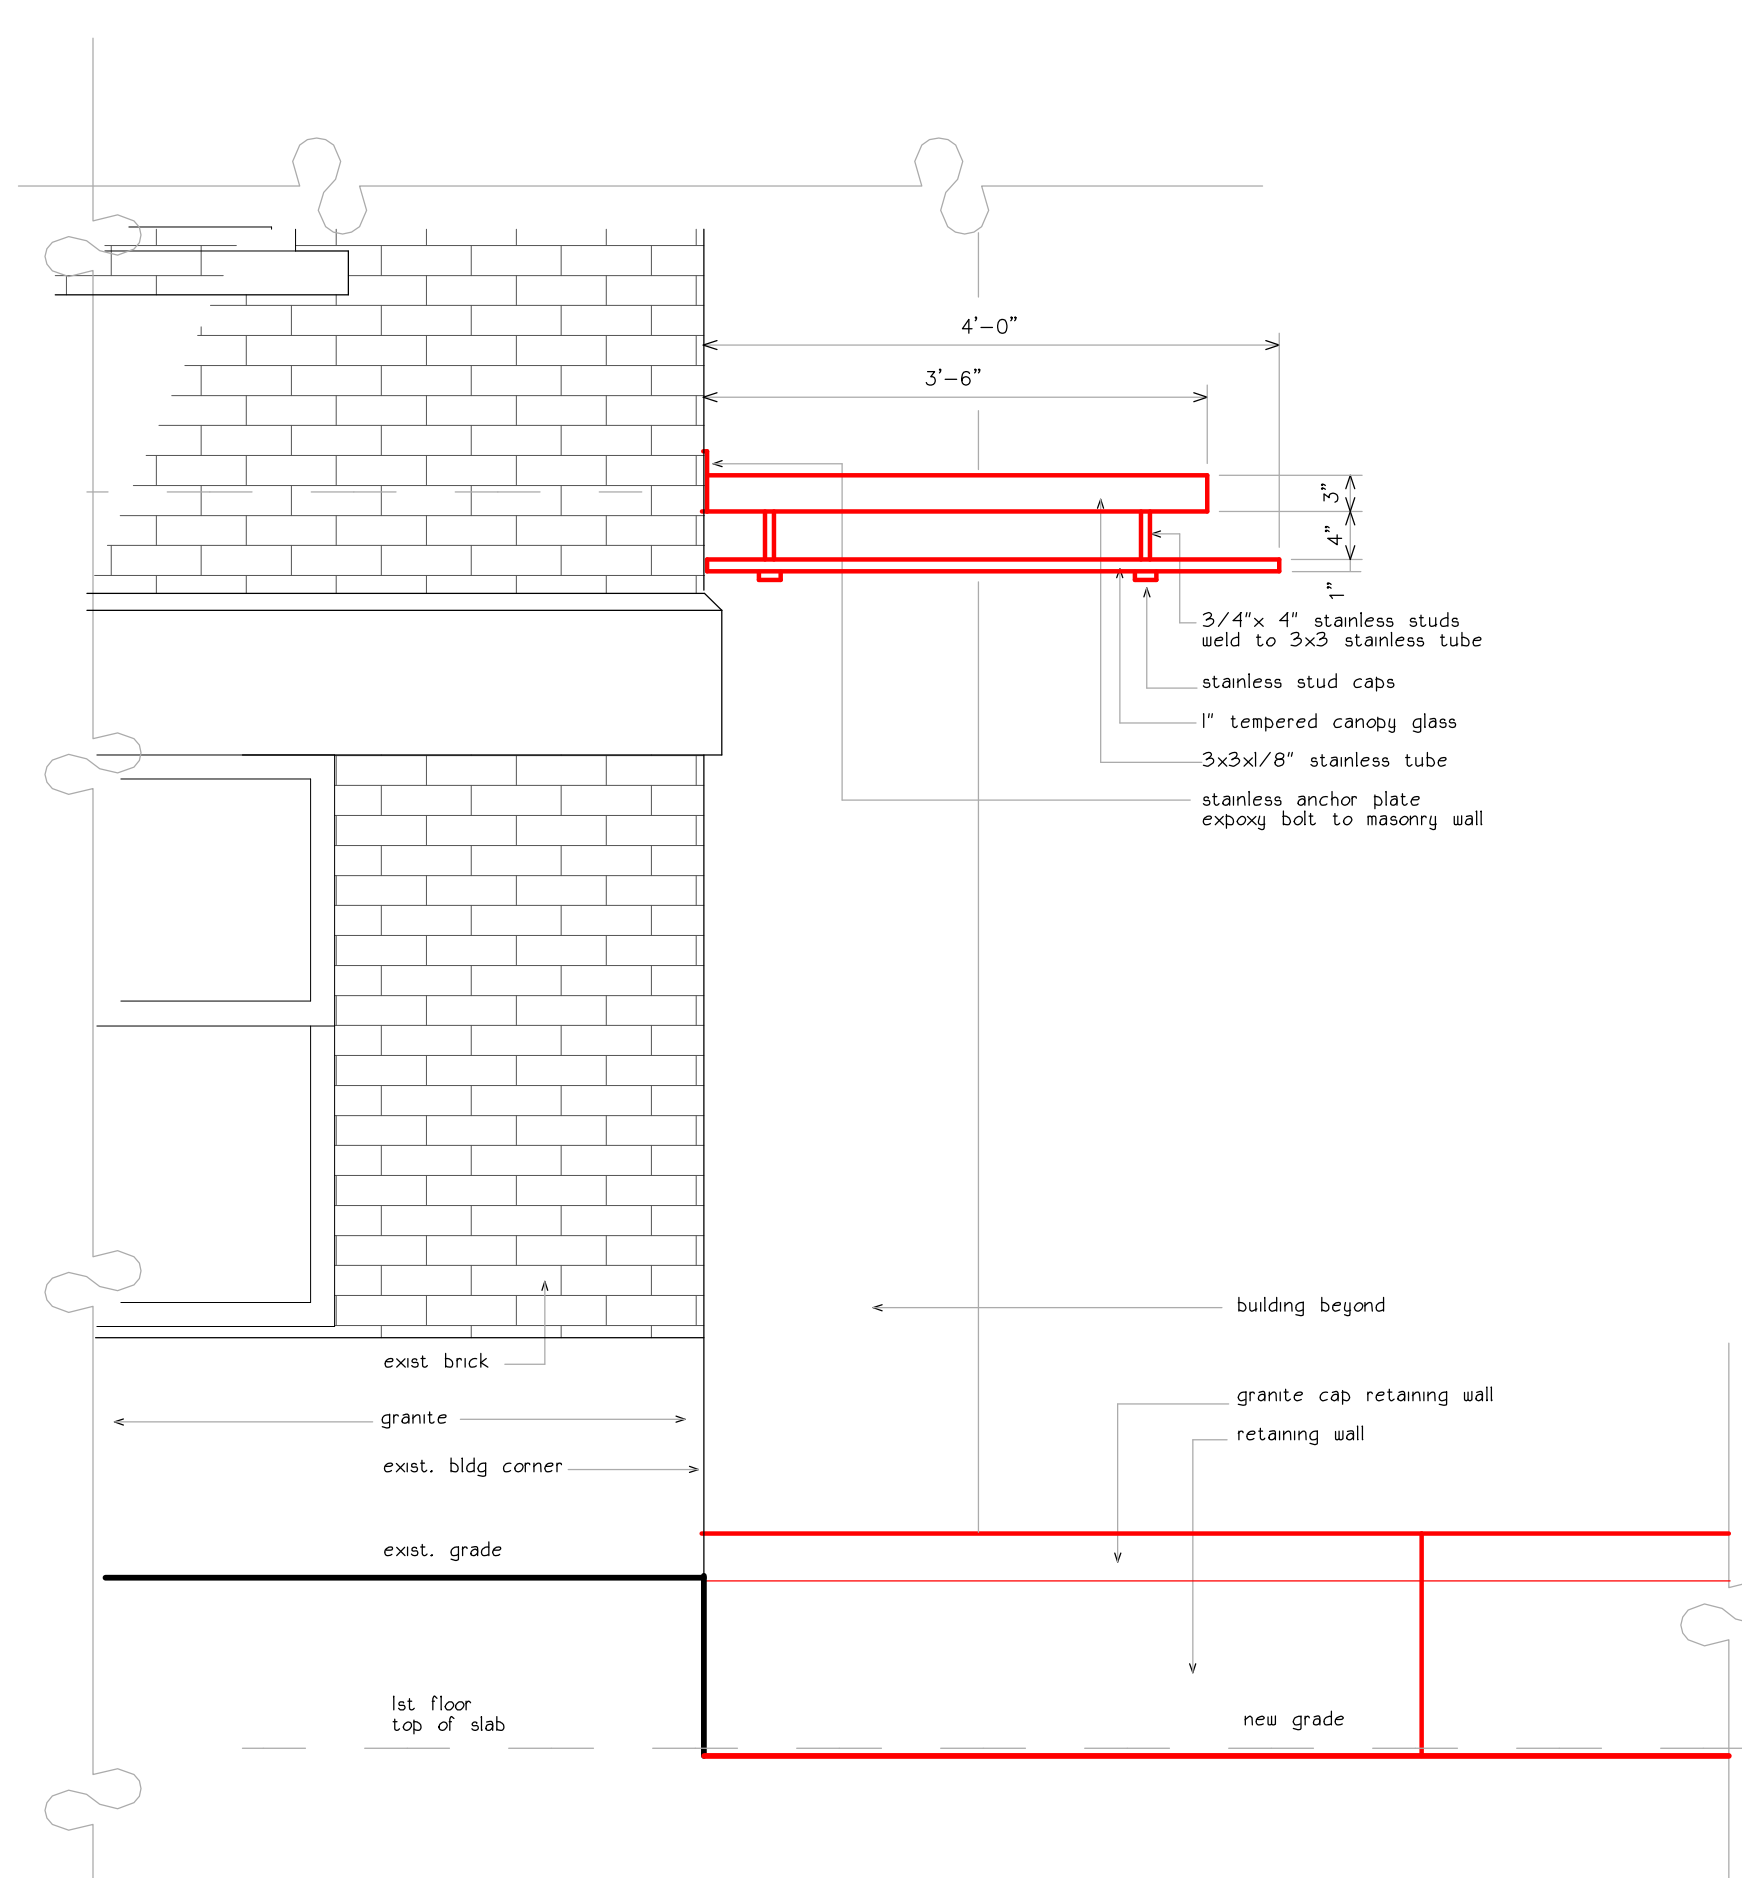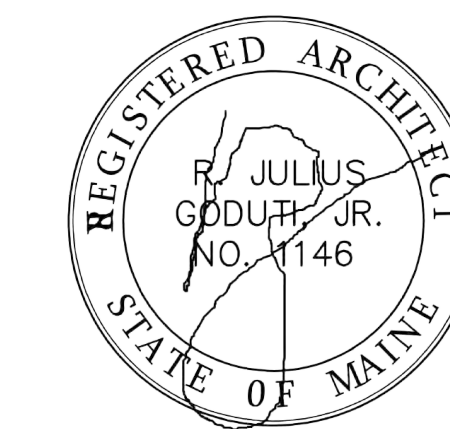

north elevation: alternate

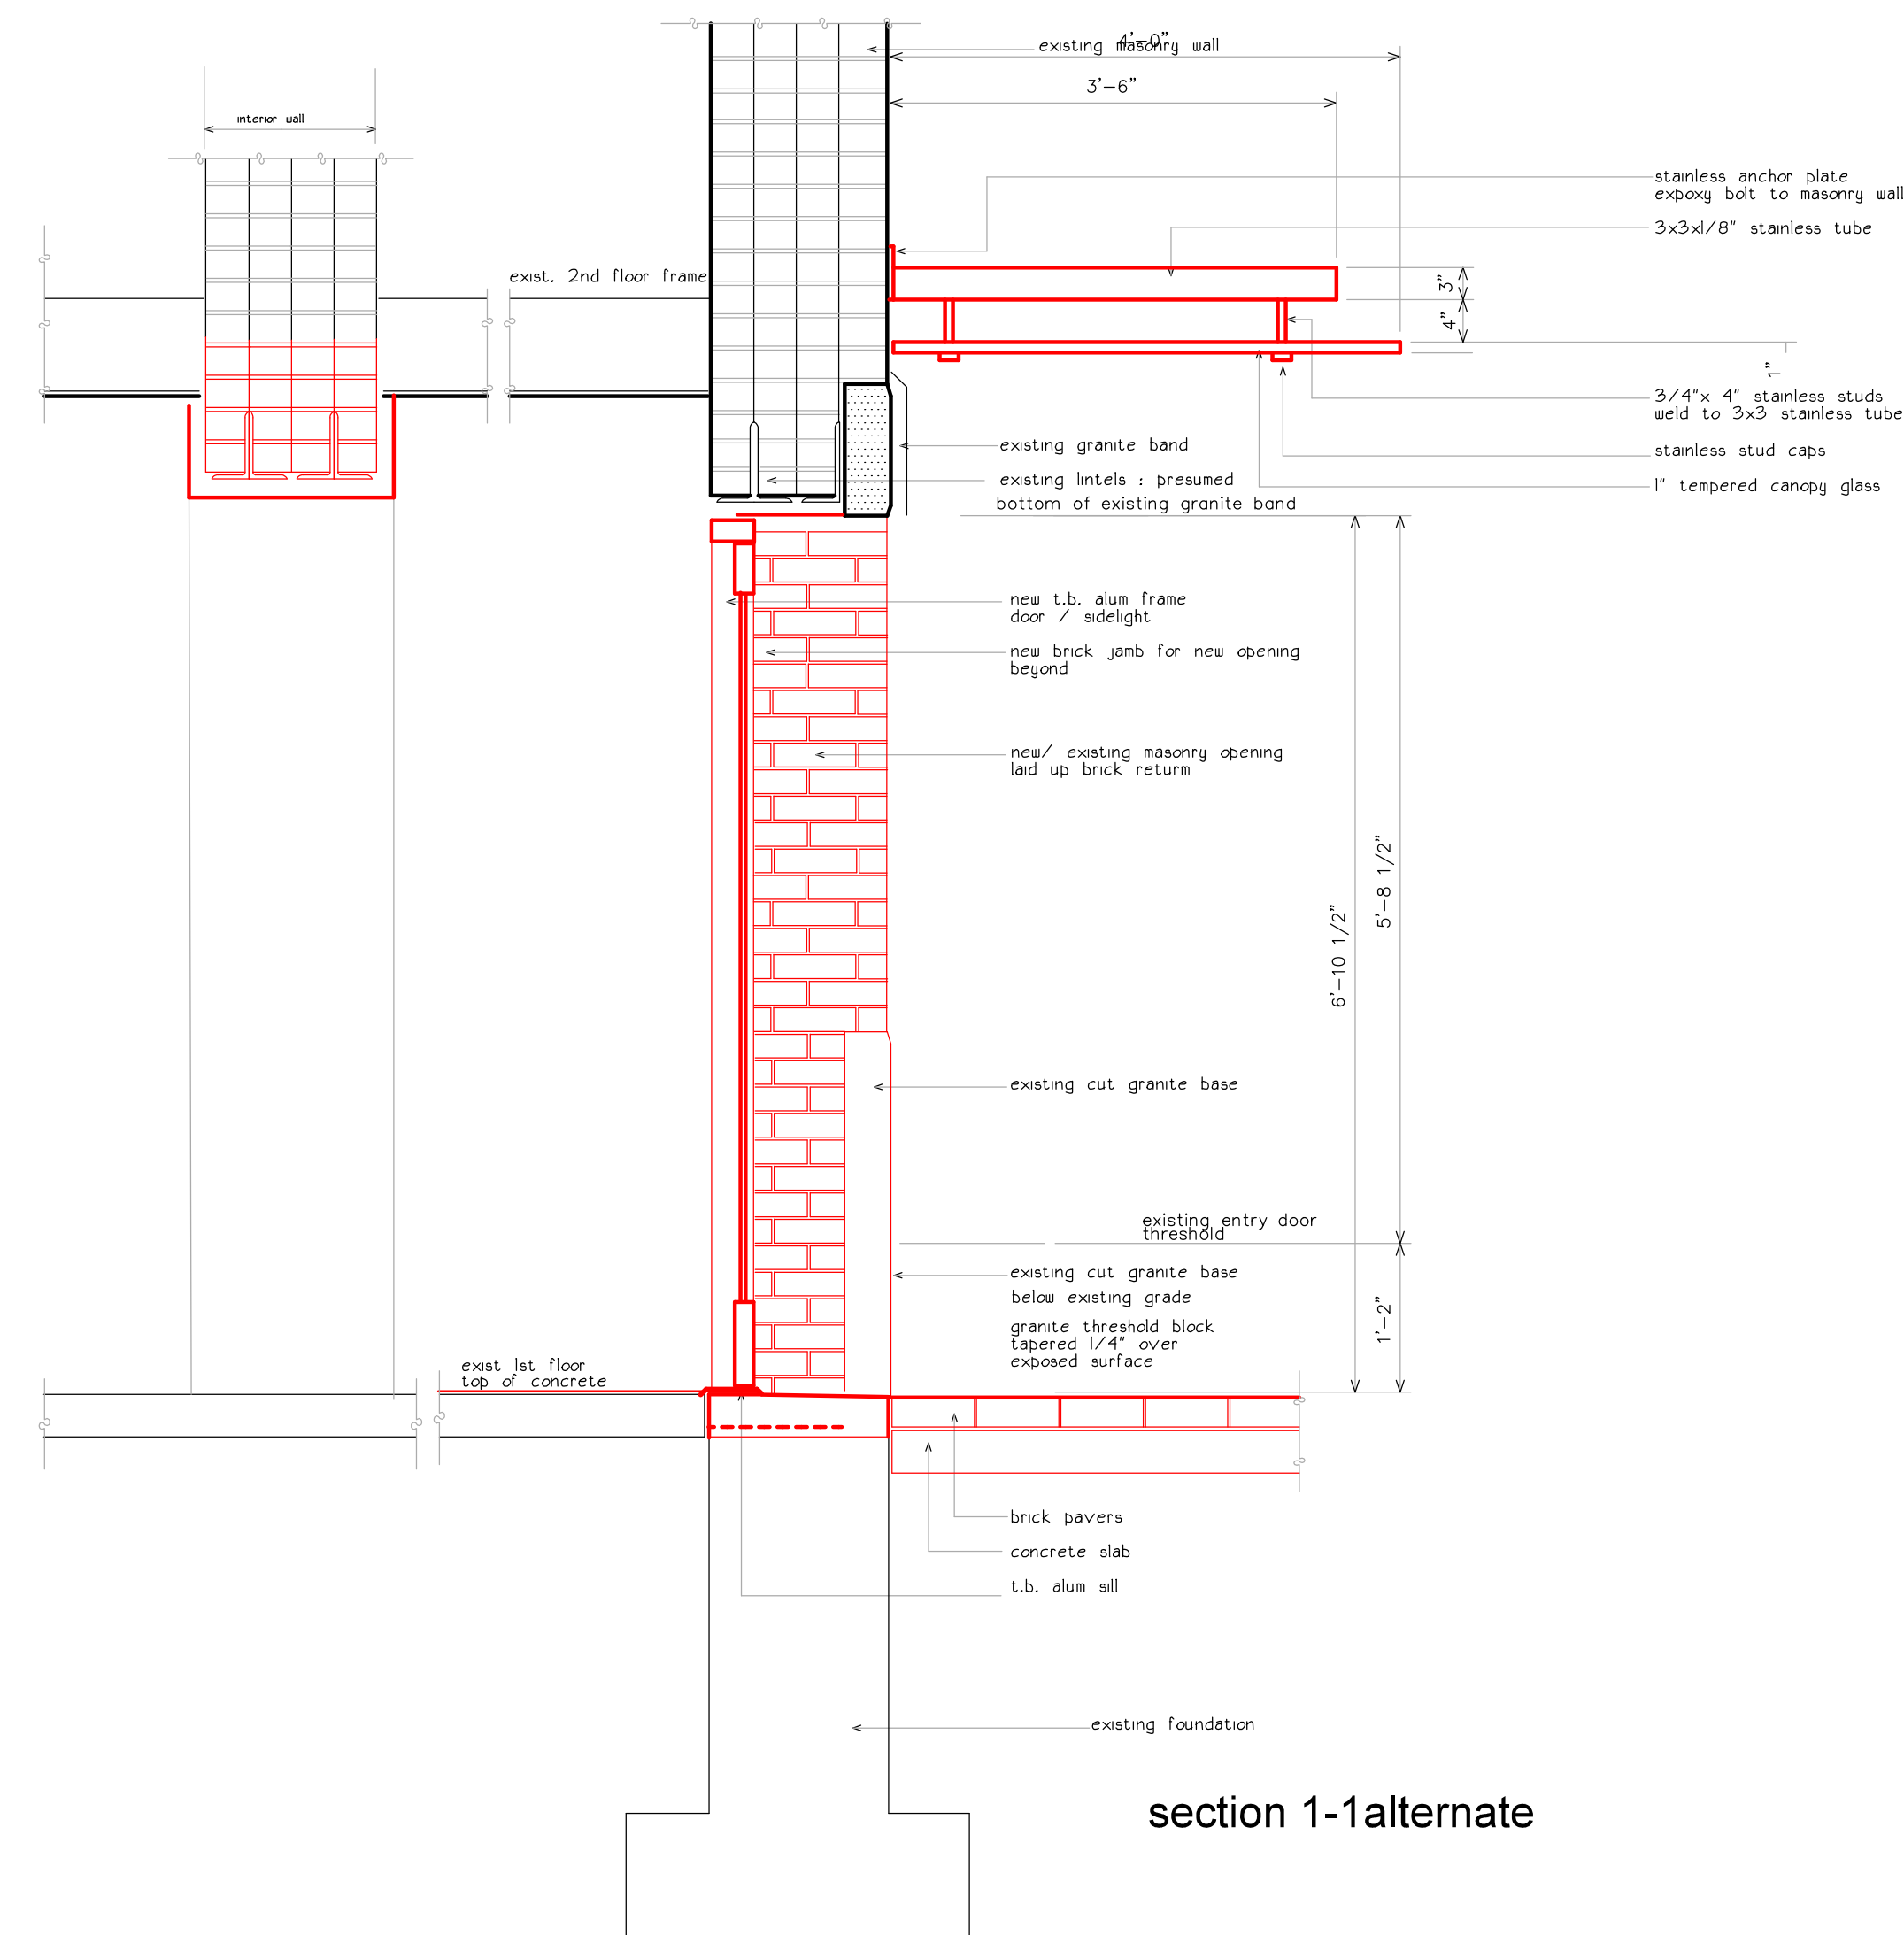

section 1-1 alternate

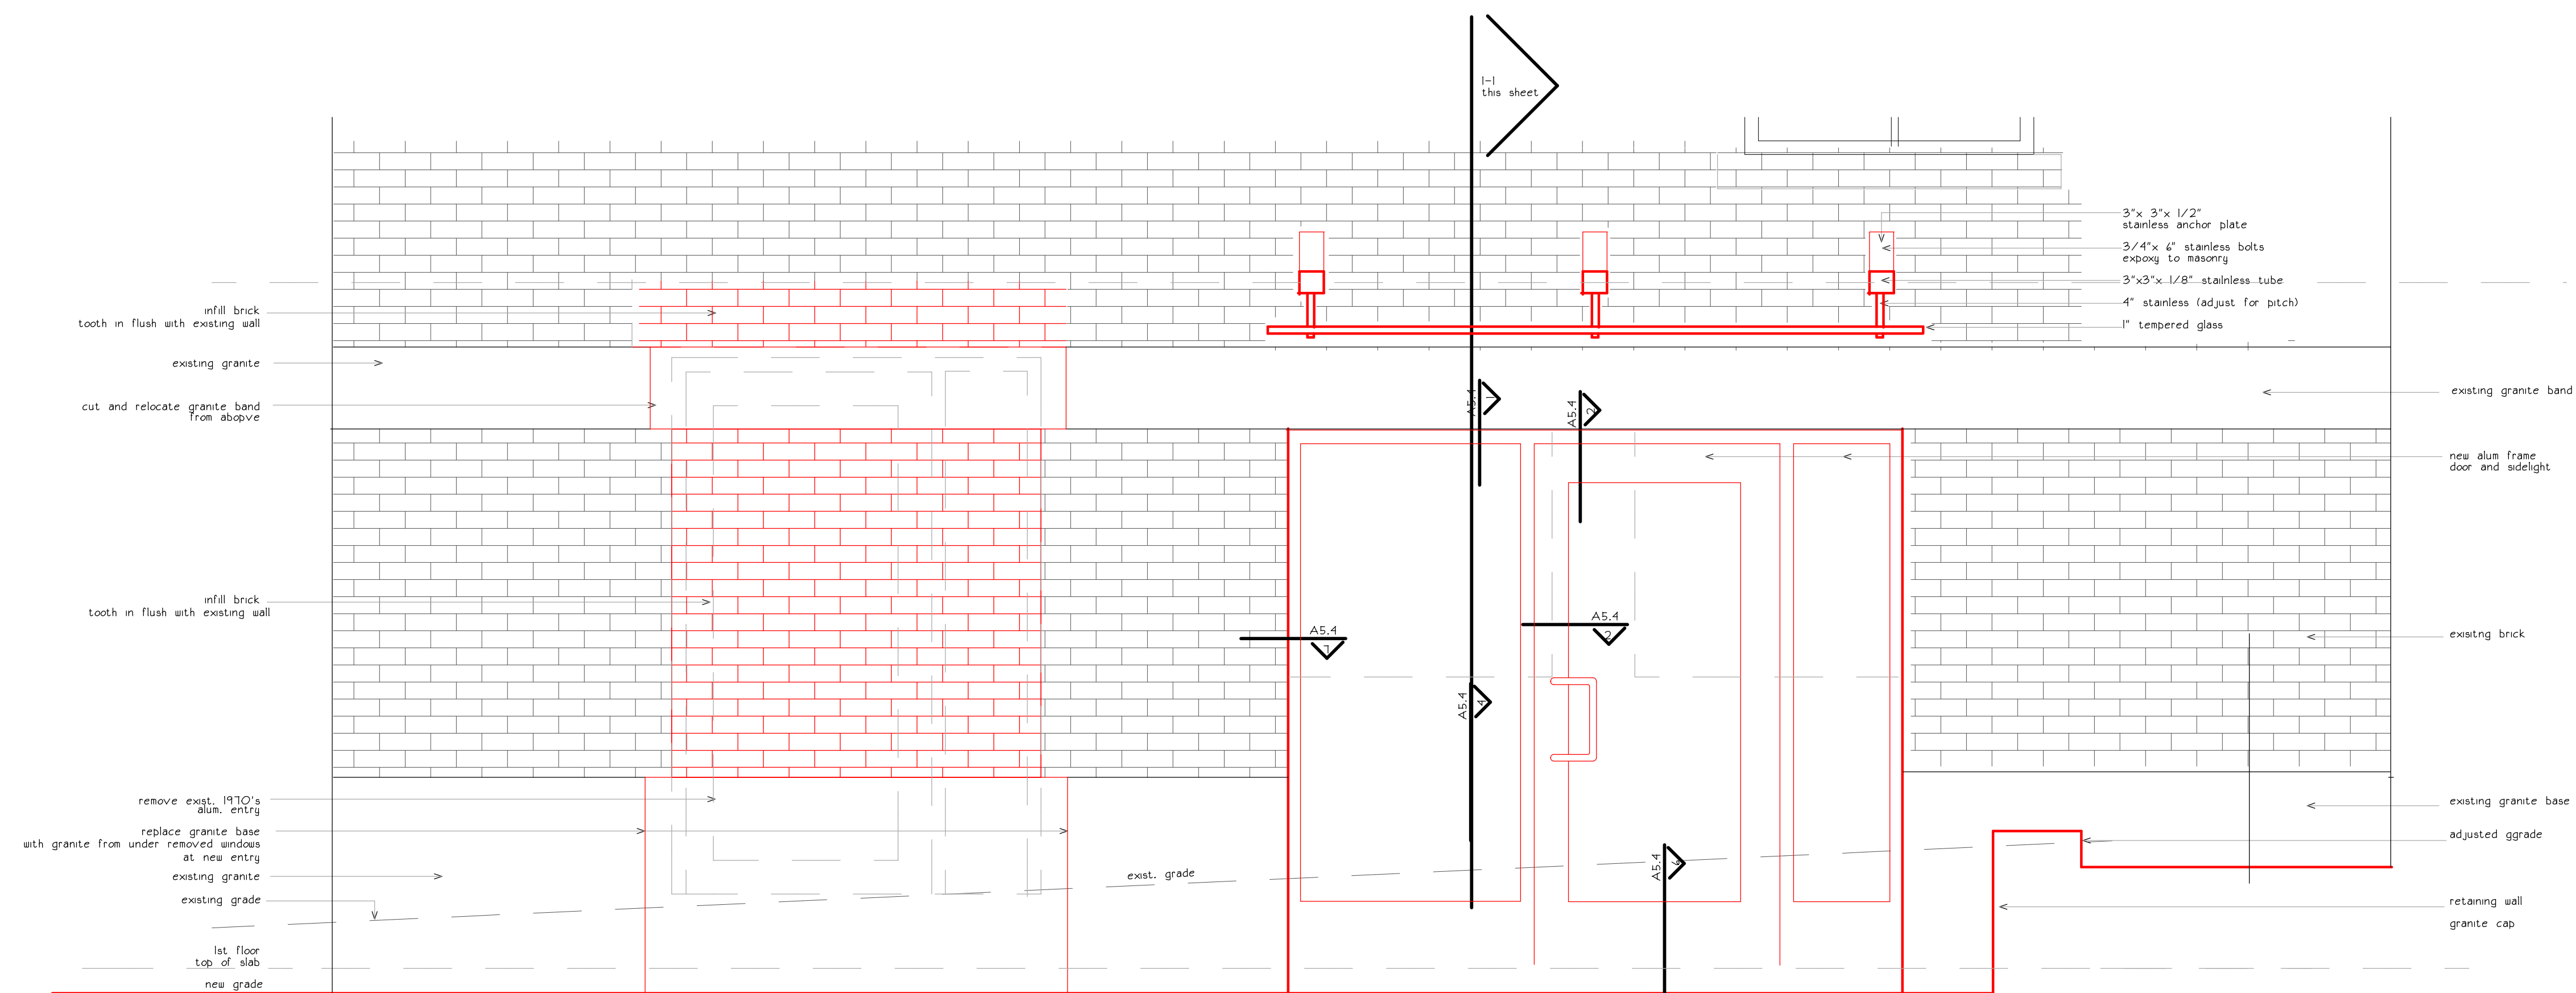

west elevation: alternate

4/1/2015: remove entry vestibule

revisions

date

march 26th 2015

sheet title

entry section alternate

partial elevation

scale

3/4" = 1'-0"

drawn by

RG/MS

project number

butpay

sheet number

PA3.2