

project name

Butler Payson
pine st.
state st.
portland, me.

avesta housing



goduti/thomas architects

44 oak st.

portland, maine 04101

ph. 207-775-3184

fax 207-774-0846

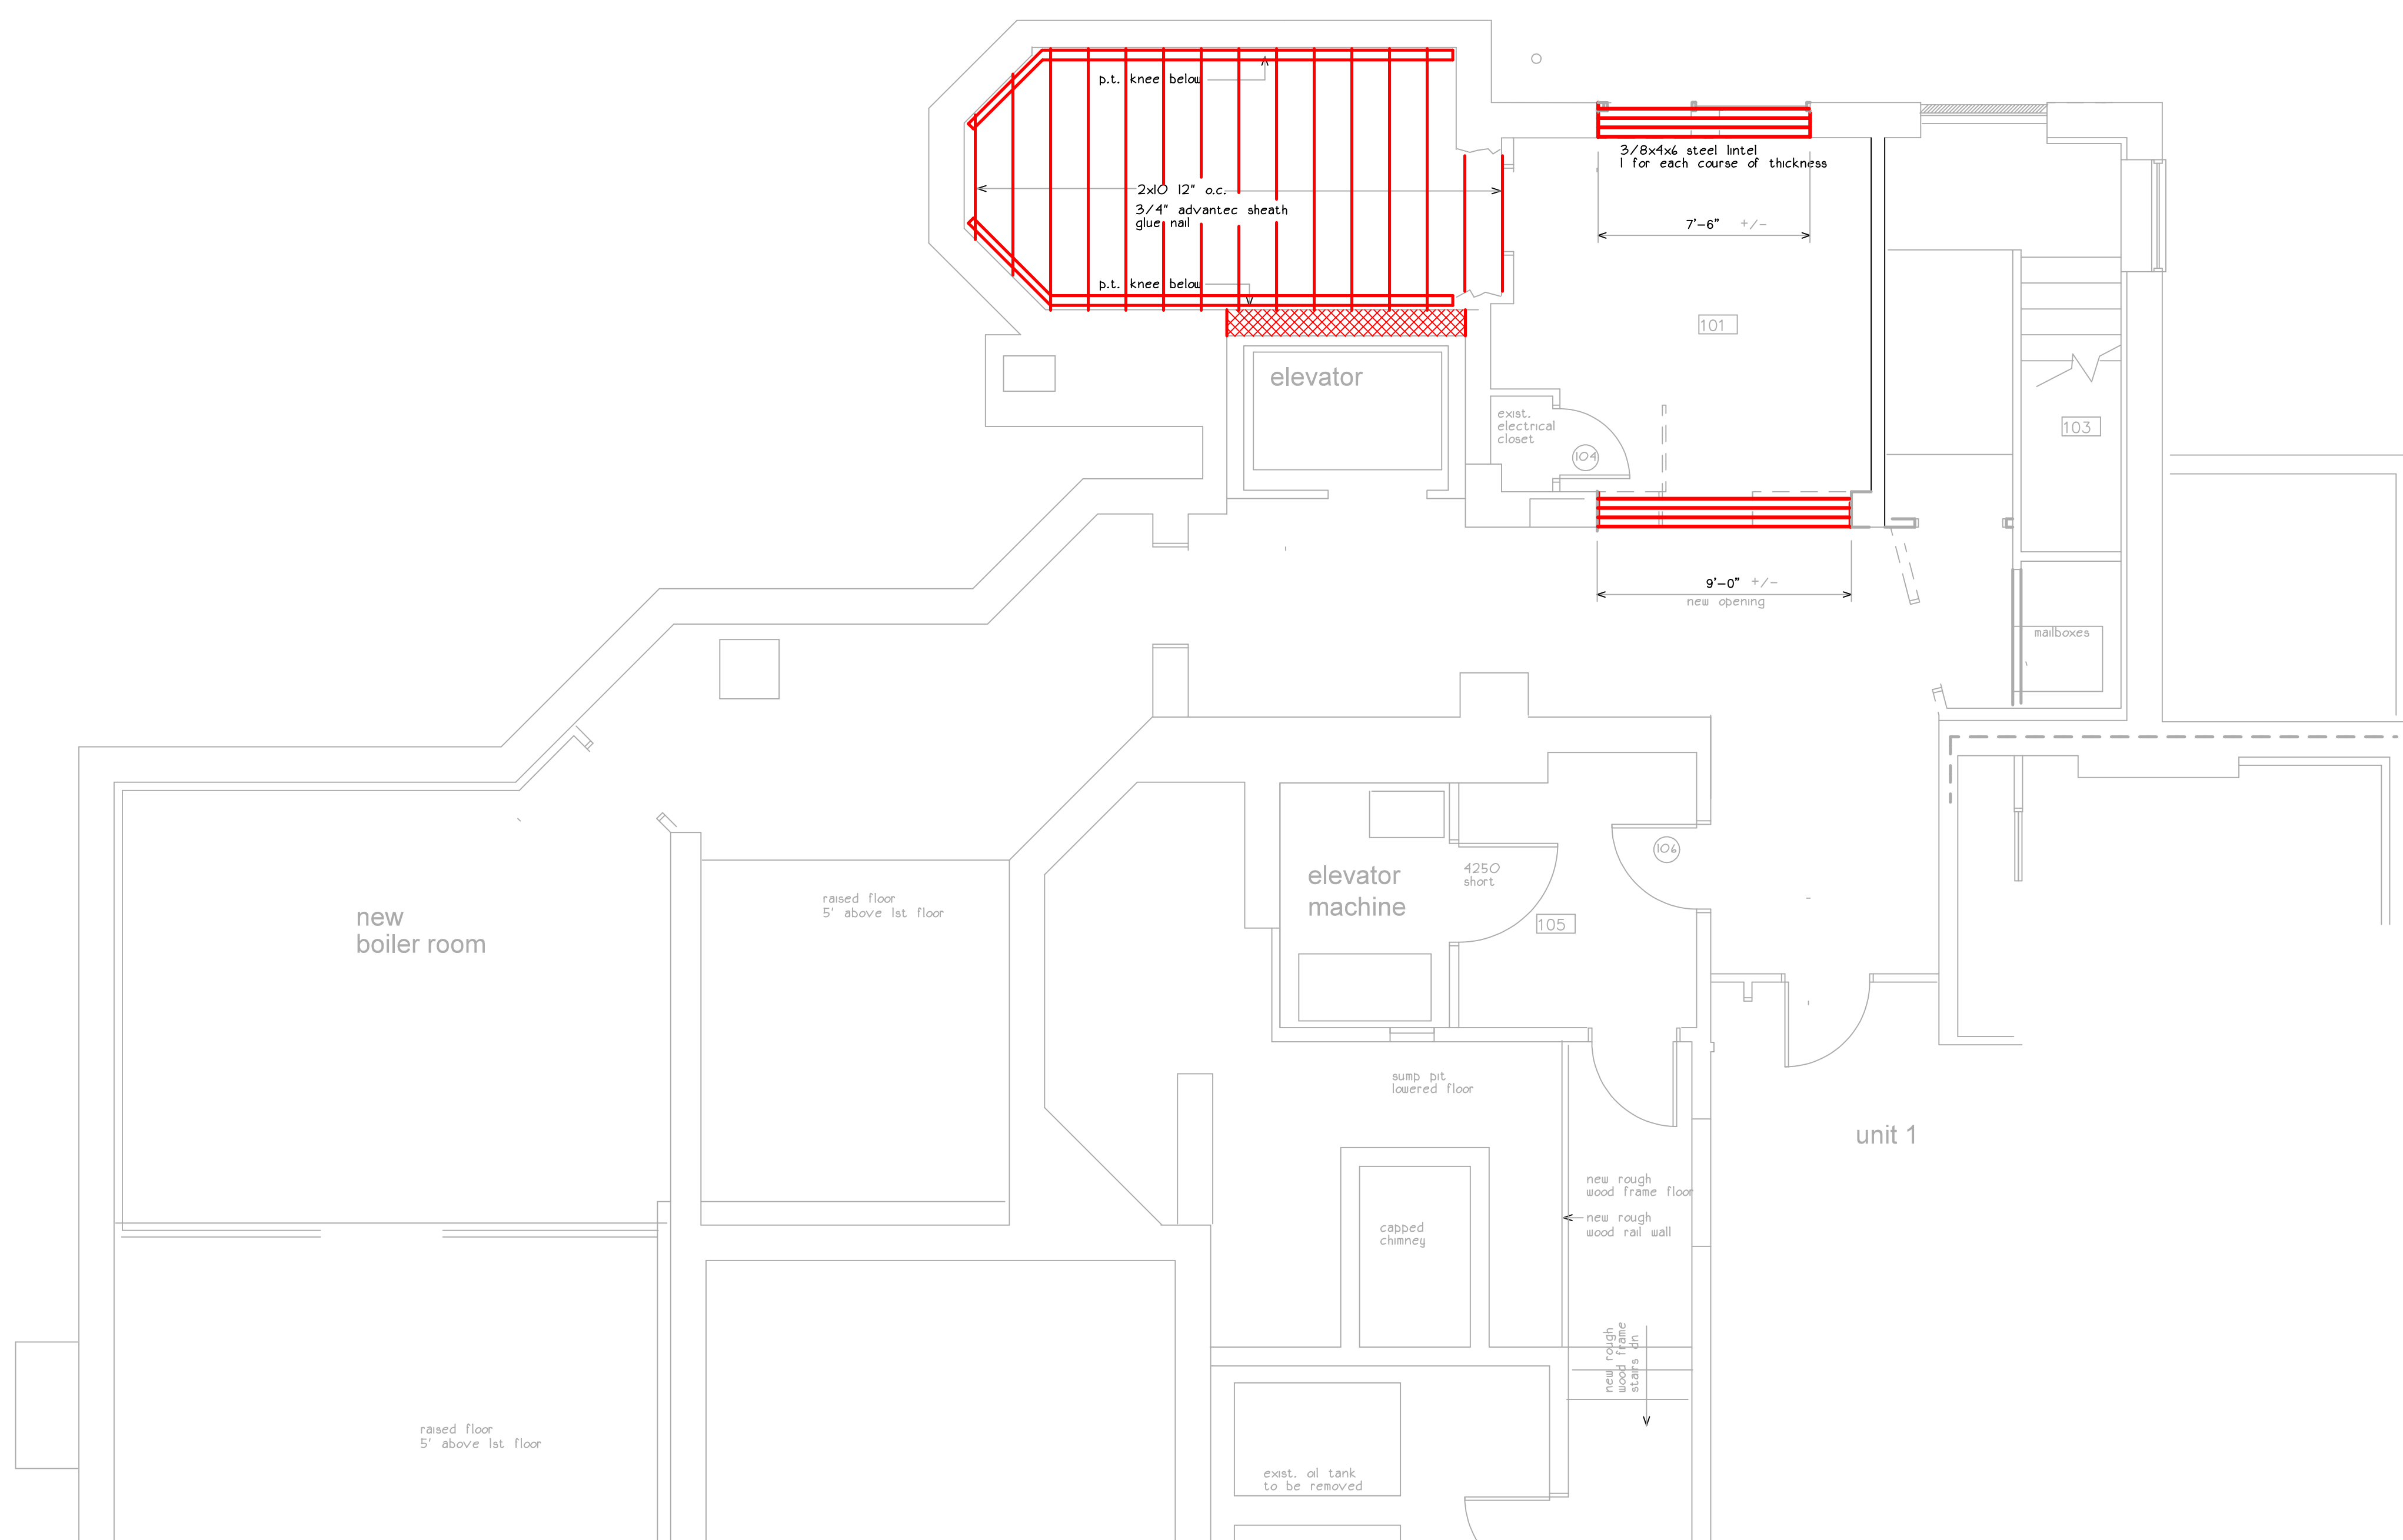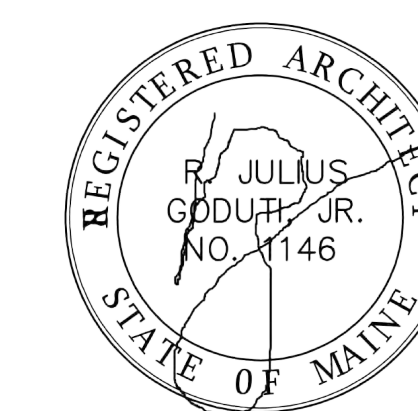

revisions

4/1/15 remove entry framing

date

march 26, 2015

sheet title

**1st floor
foundation plan
framing plan**

scale

1/4"=1'-0"

drawn by

MS

project number

brewer

sheet number

PST1.1