


1 DEMO WALL SECTION
SCALE: 1" = 1'-0"

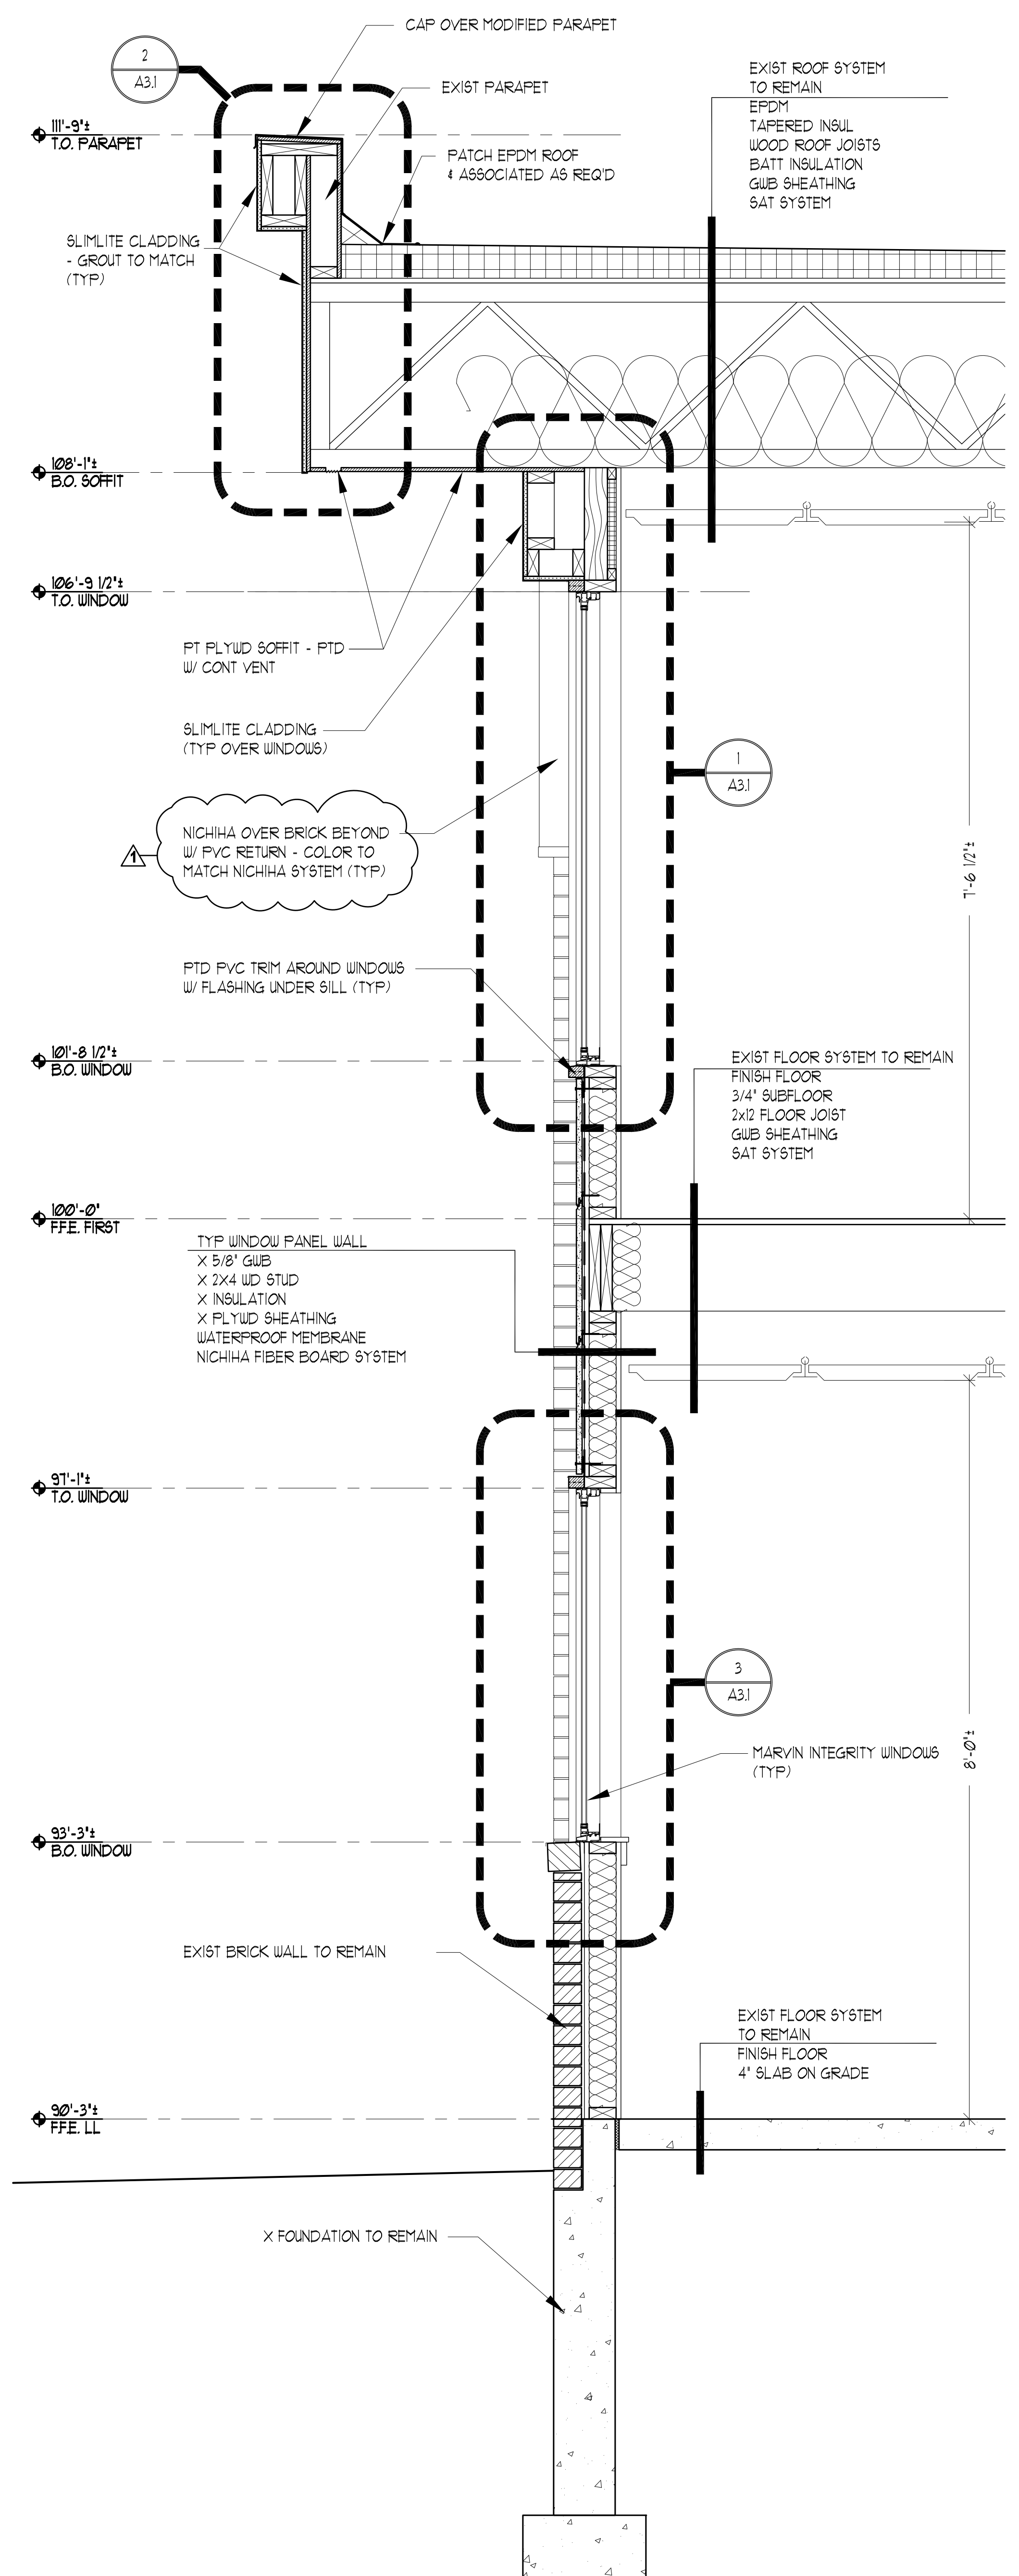

2 TYPICAL WALL SECTION W/ WINDOWS
SCALE: 1" = 1'-0"

COPYRIGHT: reuse or reproduction of the contents of this document is not permitted without written permission of PORT CITY ARCHITECTURE, PA

<p>SECTIONS</p> <p>A2.1</p>	<p>Drawn By TS</p>	<p>180 PARK AVE. MEDICAL CENTER</p>	<p>BID SET -NOT FOR CONSTRUCTION-</p>	<p>DATE DESCRIPTION 1 4/22/2016 Addendum 1</p>	<p>DATE ISSUED April 22, 2016</p>	<p>PROJECT NUMBER 1210</p>	<p>DRAWING SCALE AS NOTED</p>
	<p>Checked By ACH</p>						



PORT CITY ARCHITECTURE
65 NEWBURY STREET
PORTLAND, ME 04101
207.761.9000