


1 TYPICAL WALL SECTION W/O WINDOWS
SCALE: 1" = 1'-0"

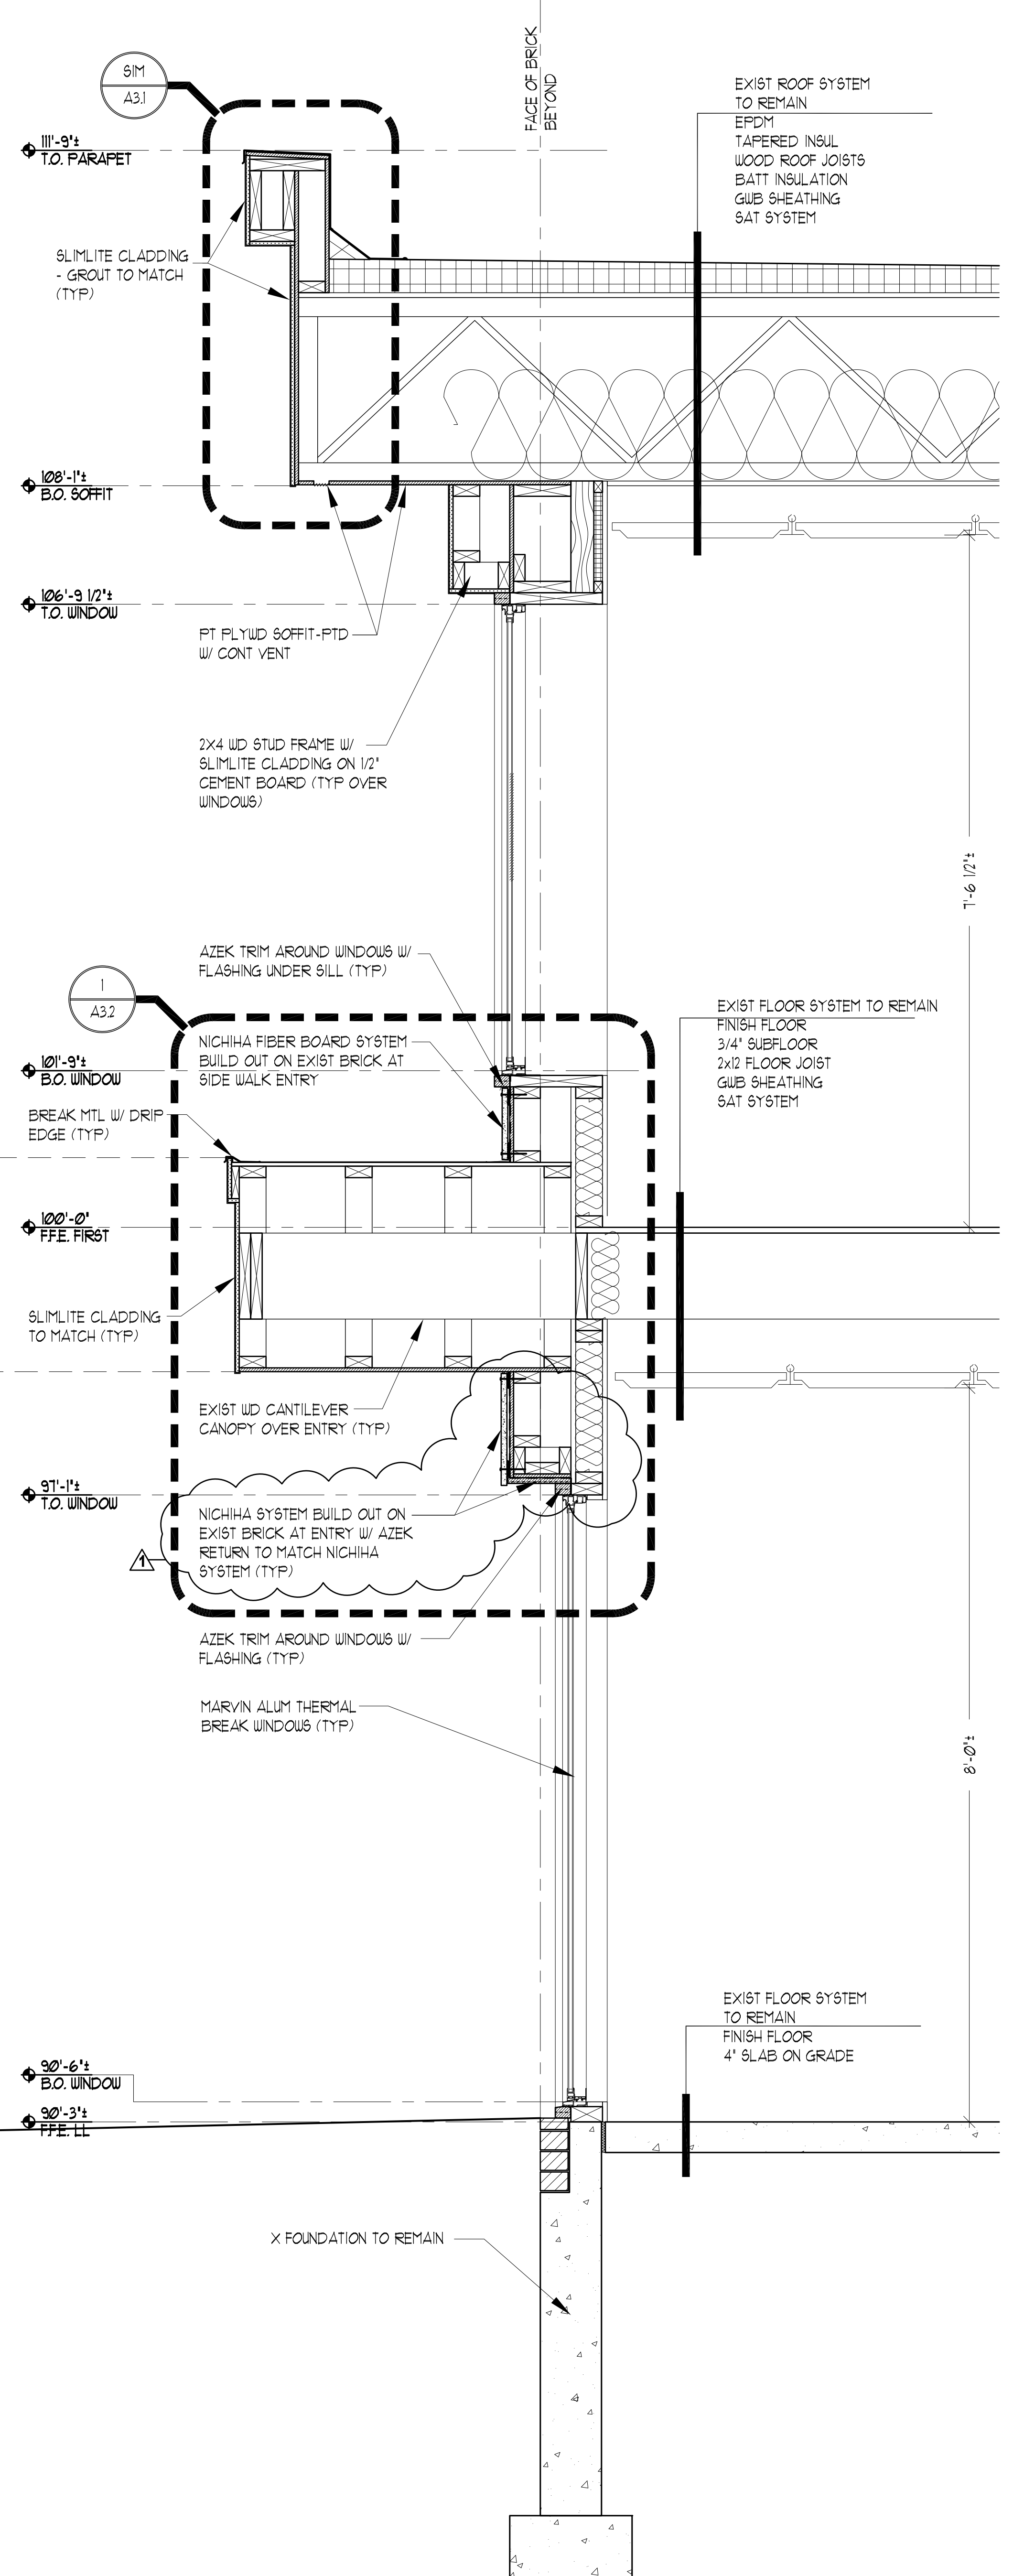

2 PROPOSED WALL SECTION
SCALE: 1" = 1'-0"

COPYRIGHT: reuse or reproduction of the contents of this document is not permitted without written permission of PORT CITY ARCHITECTURE, PA

| | | | | | |
|---|---------------------------------|---|---|--|--|
| SECTIONS | A2.2 | <p>180 PARK AVE. MEDICAL CENTER</p> | <p>BID SET NOT FOR CONSTRUCTION</p> | <p>PORT CITY ARCHITECTURE 65 NEWBURY STREET PORTLAND, ME 04101 207.761.9000</p> | |
| Date Issued: April 22, 2016 Project Number: 12110 Drawing Scale: AS NOTED | Drawn By: TS Checked By: ACH | # DATE DESCRIPTION 1 4/22/2016 Addendum 1 | BID SET NOT FOR CONSTRUCTION | PORT CITY ARCHITECTURE 65 NEWBURY STREET PORTLAND, ME 04101 207.761.9000 | |