
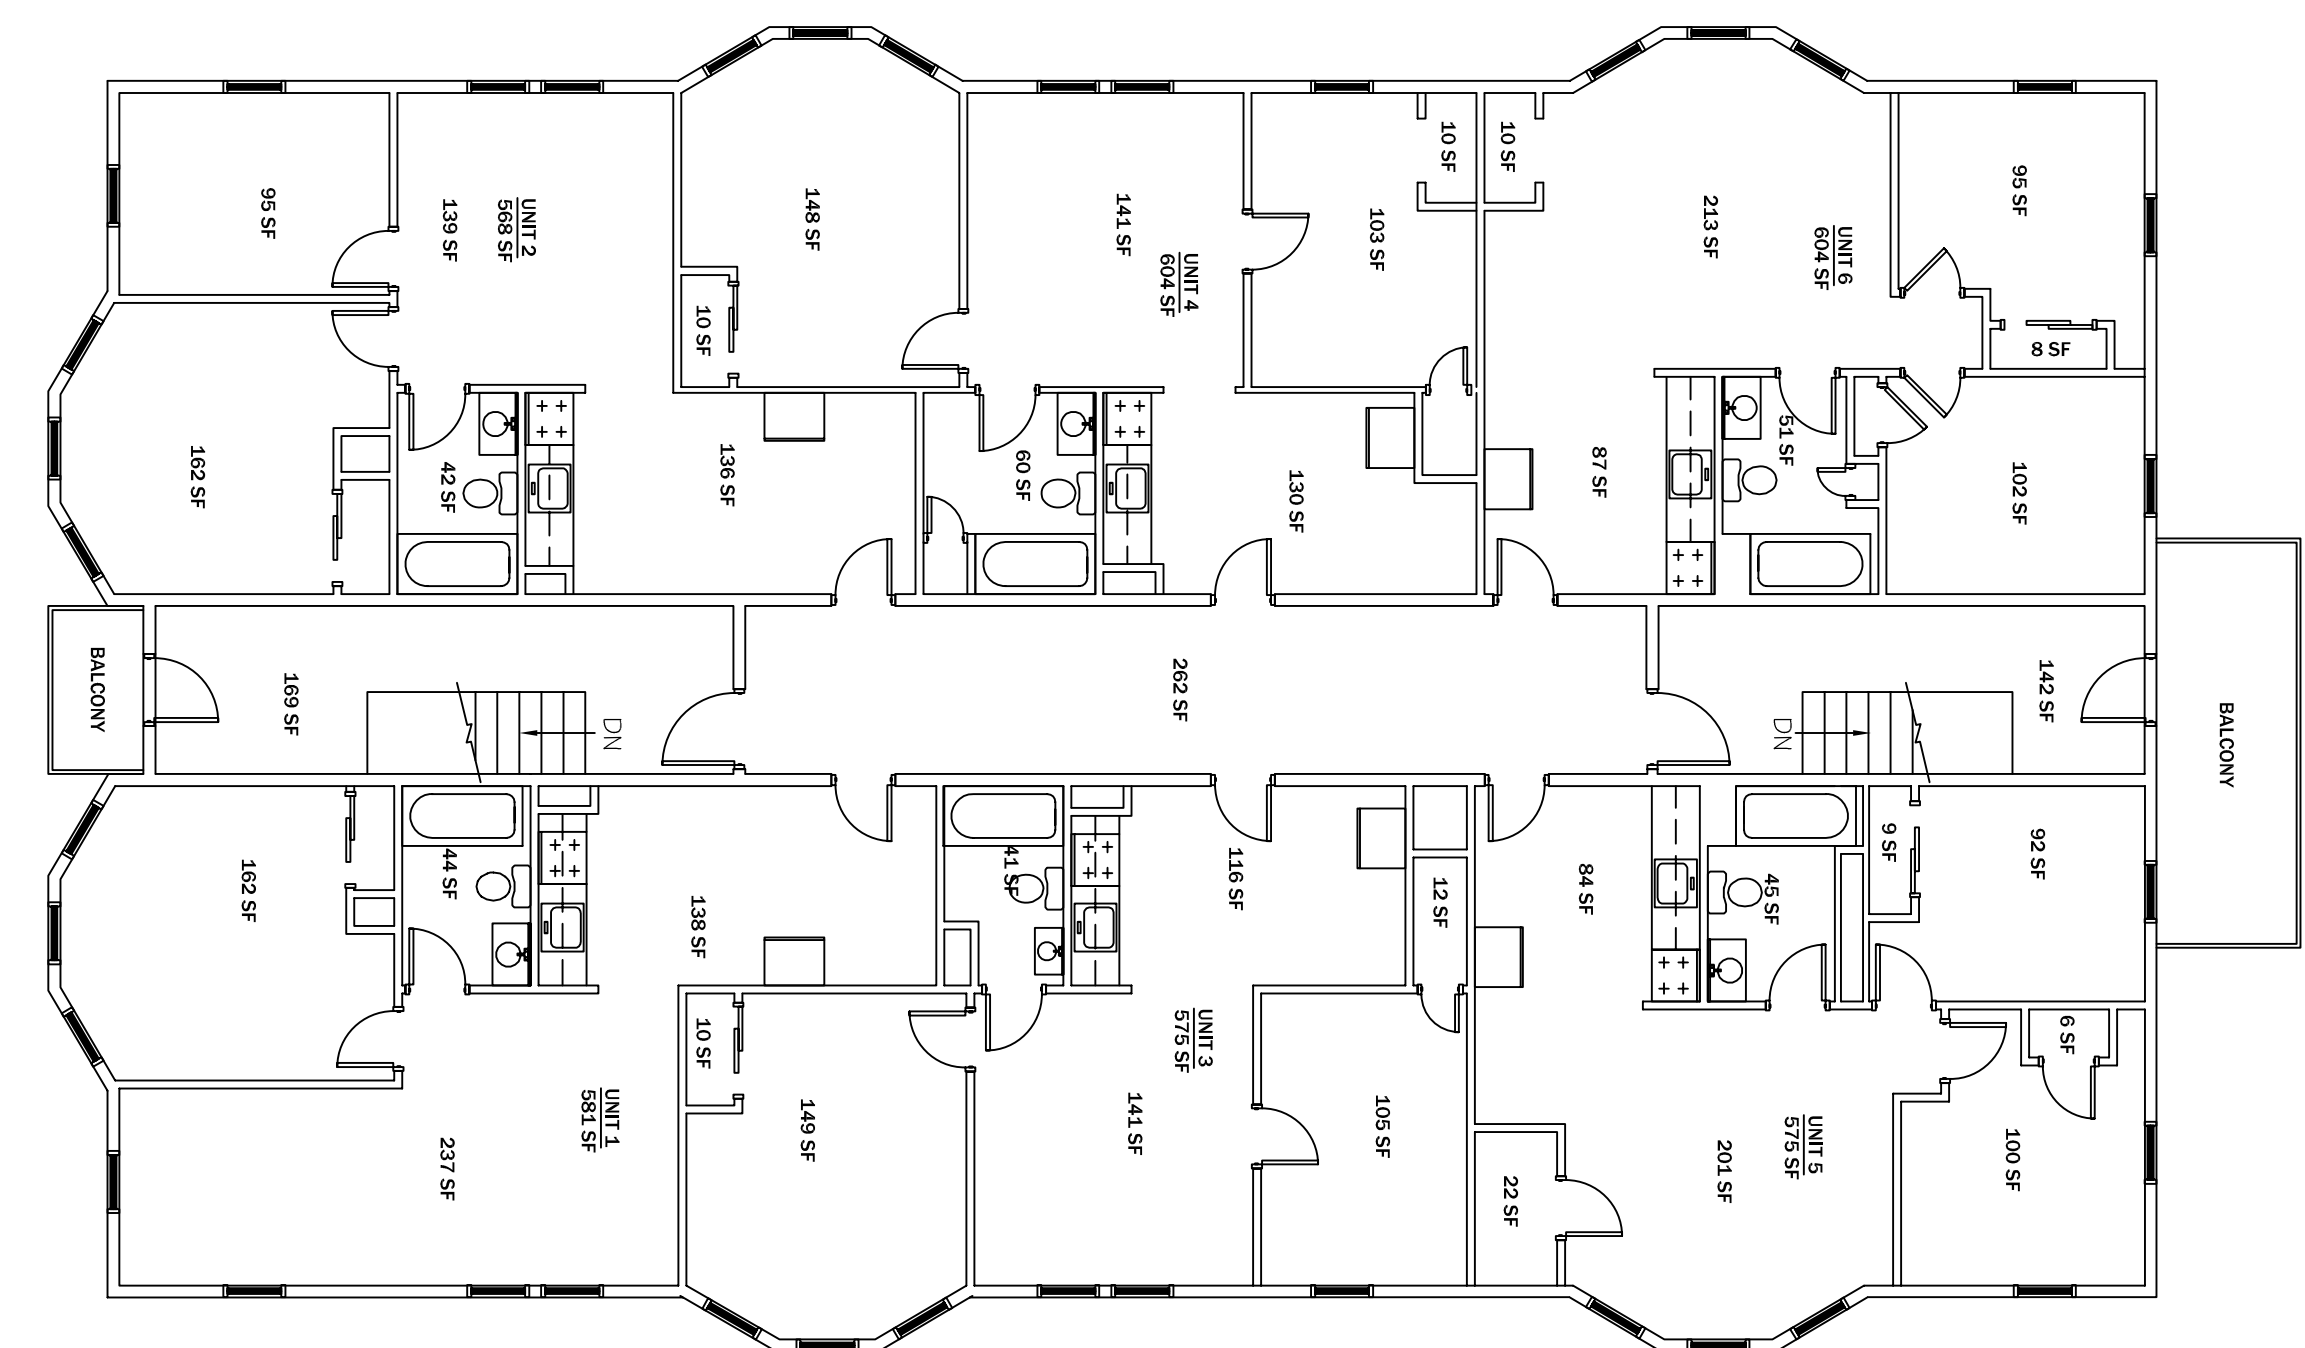
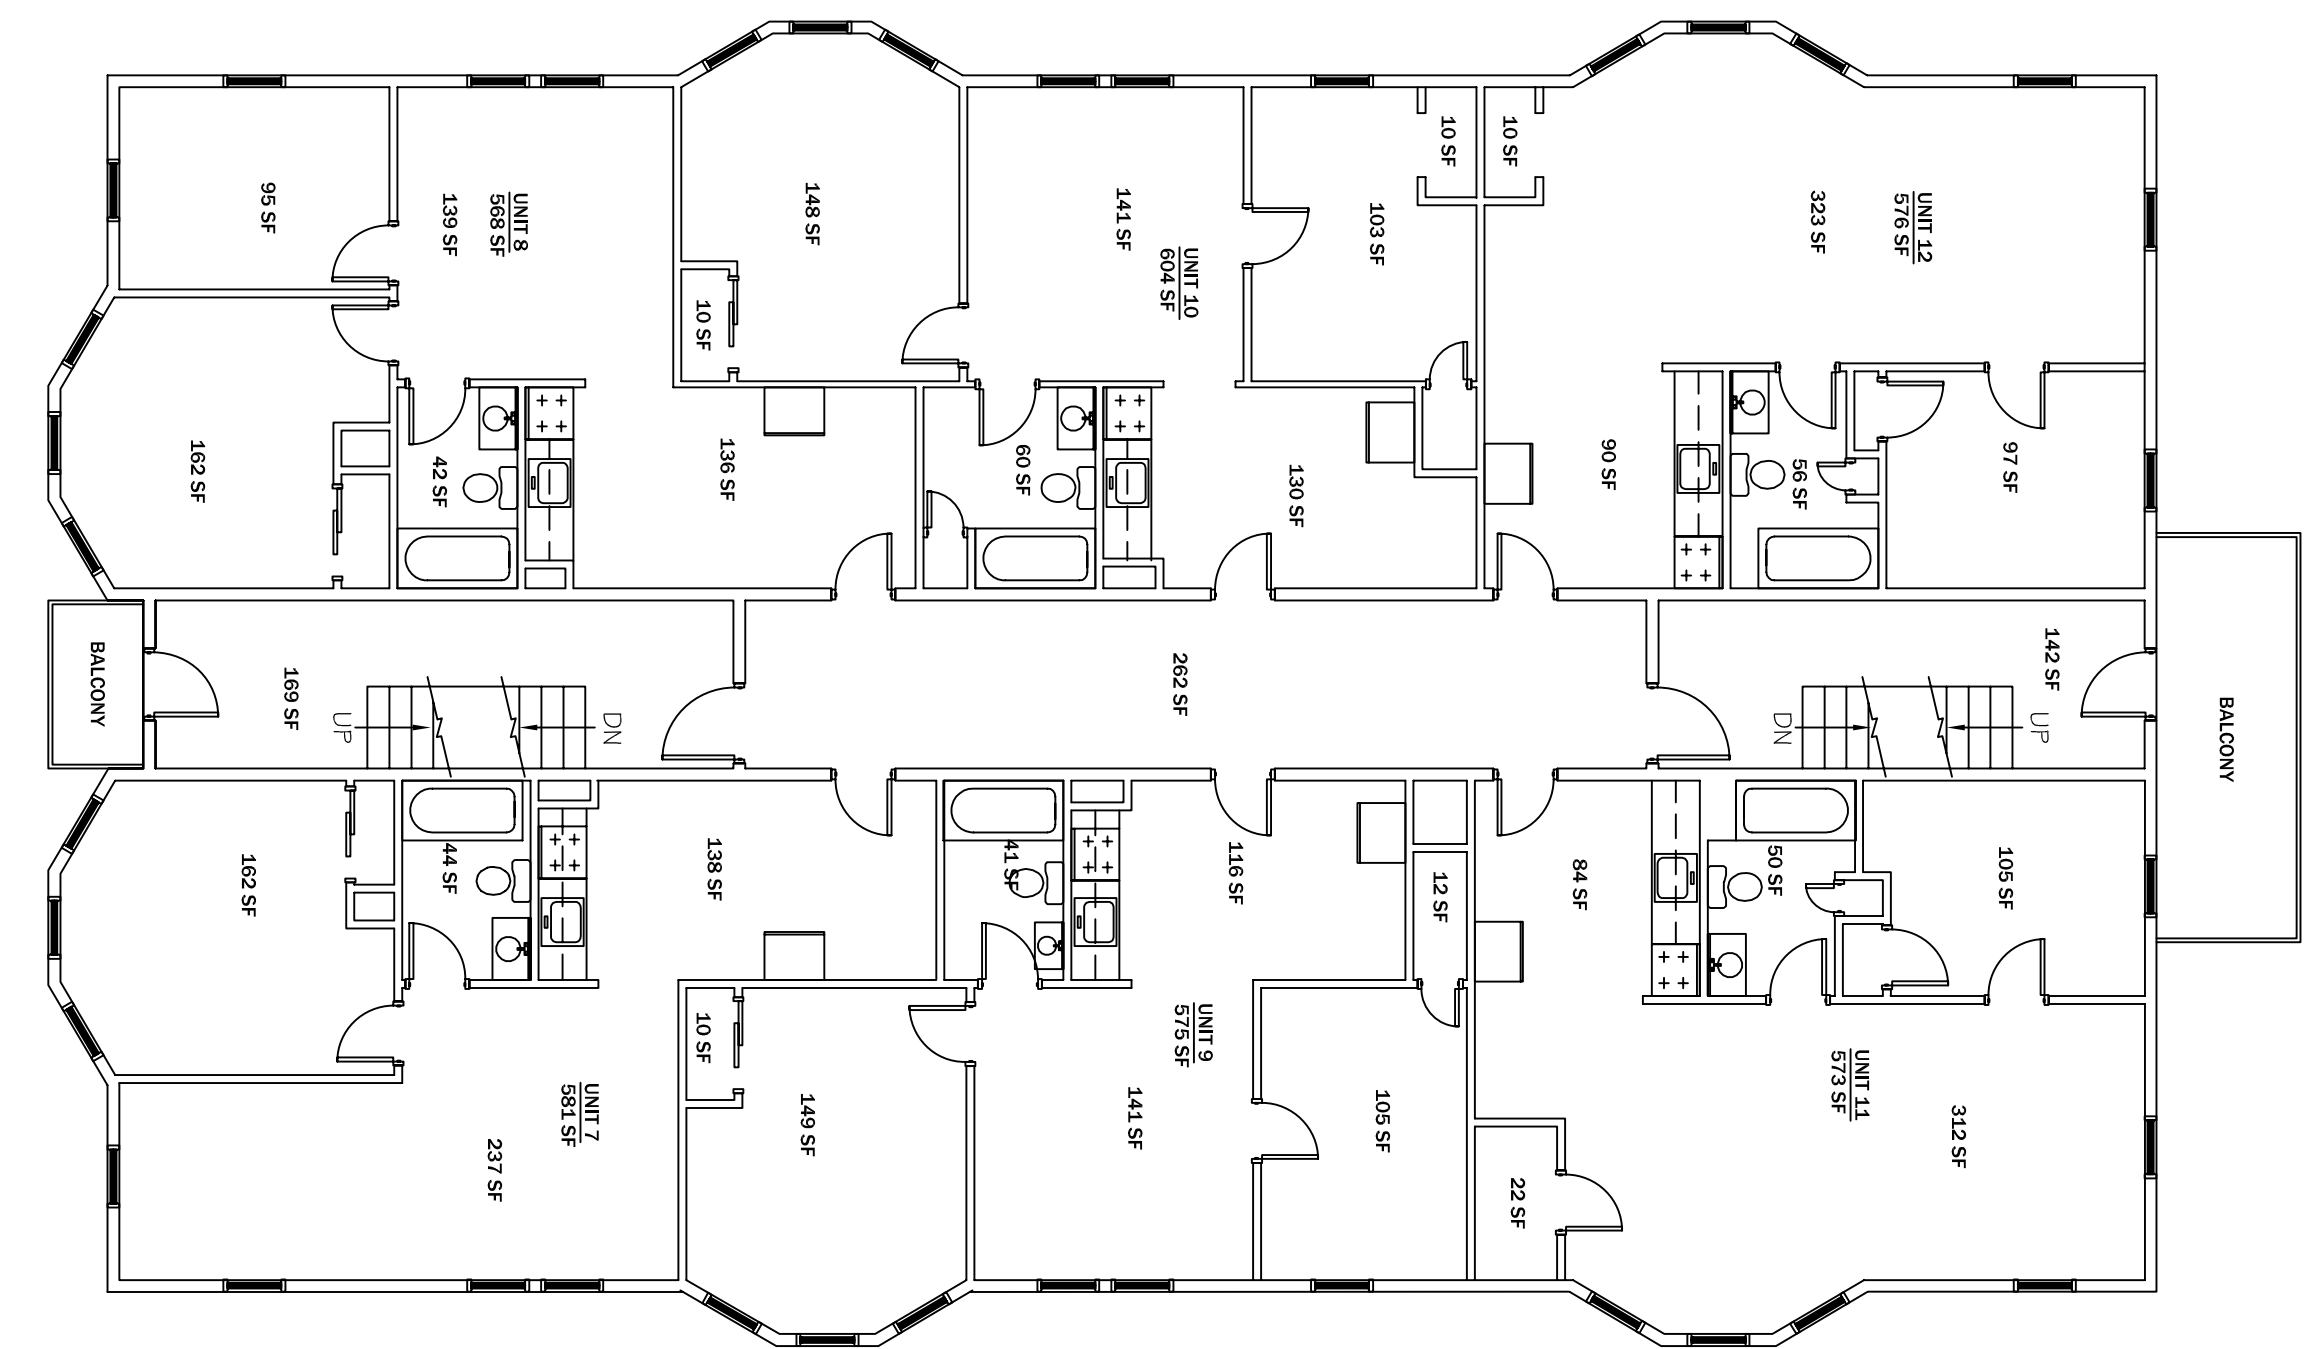


B3

B2

B1

BASEMENT UNIT  
SCALE: 1/16" = 1'-0"

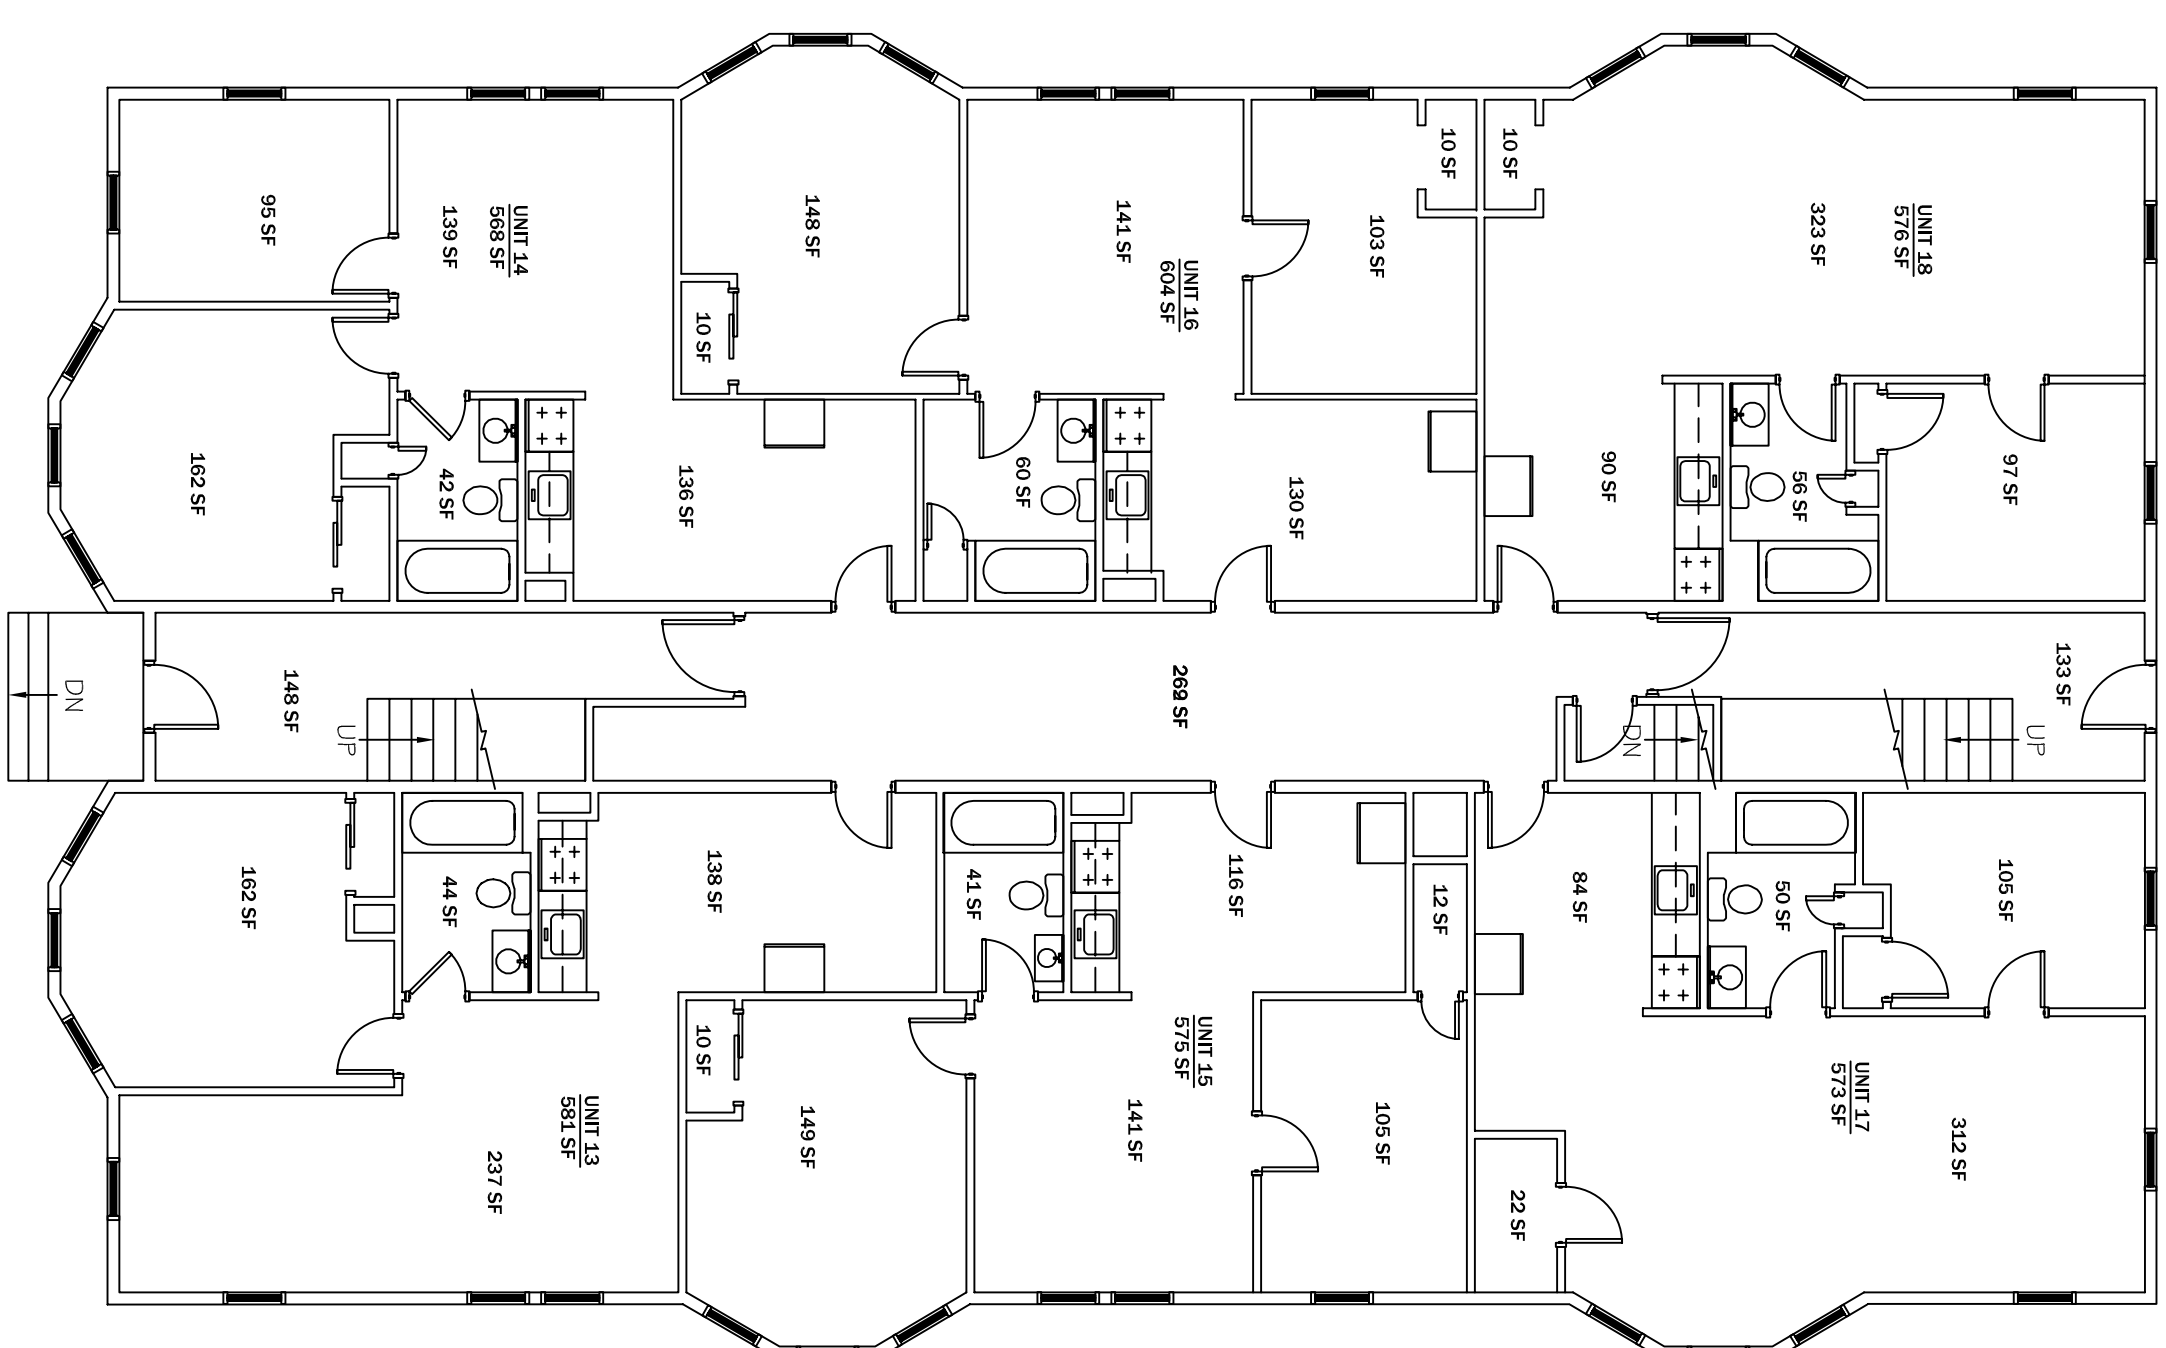

A3

A2

A1

EXG. 1st FLOOR PLAN  
SCALE: 1/8" = 1'-0"

EXG. 3rd FLOOR PLAN  
SCALE: 1/8" = 1'-0"

EXG. 2nd FLOOR PLAN  
SCALE: 1/8" = 1'-0"

NO.	BY	DESCRIPTION	DATE

PROJECT: **129 GRANT ST.**  
**PORTLAND, MAINE**  
FOR: RAS CONSTRUCTION


SHEET TITLE:  
**EXG. FLOOR PLANS**  
**ISSUED FOR PERMITTING**

THIS DRAWING, DESIGN AND CONSTRUCTION IS THE PROPERTY OF ASSOCIATED DESIGN PARTNERS INC. THE REPRODUCTION, COPYING OR ANY OTHER USE OF THIS DOCUMENT WITHOUT WRITTEN CONSENT IS PROHIBITED.

**ASSOCIATED DESIGN PARTNERS INC.**

80 Leighton Road Falmouth, Maine 04105

Office: (207) 878-1751  
Fax: (207) 878-1788  
E-Mail: [adp@adpengineering.com](mailto:adp@adpengineering.com)

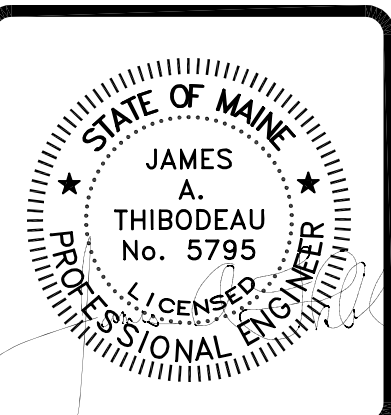

DATE: 9-3-13  
SCALE: AS NOTED  
DESIGN BY: JAT  
DRAWN BY: RC  
FILE #: 1329-A101.DWG  
PROJECT NUMBER:  
**13229**  
SHEET NO.:  
**A1**