


C4

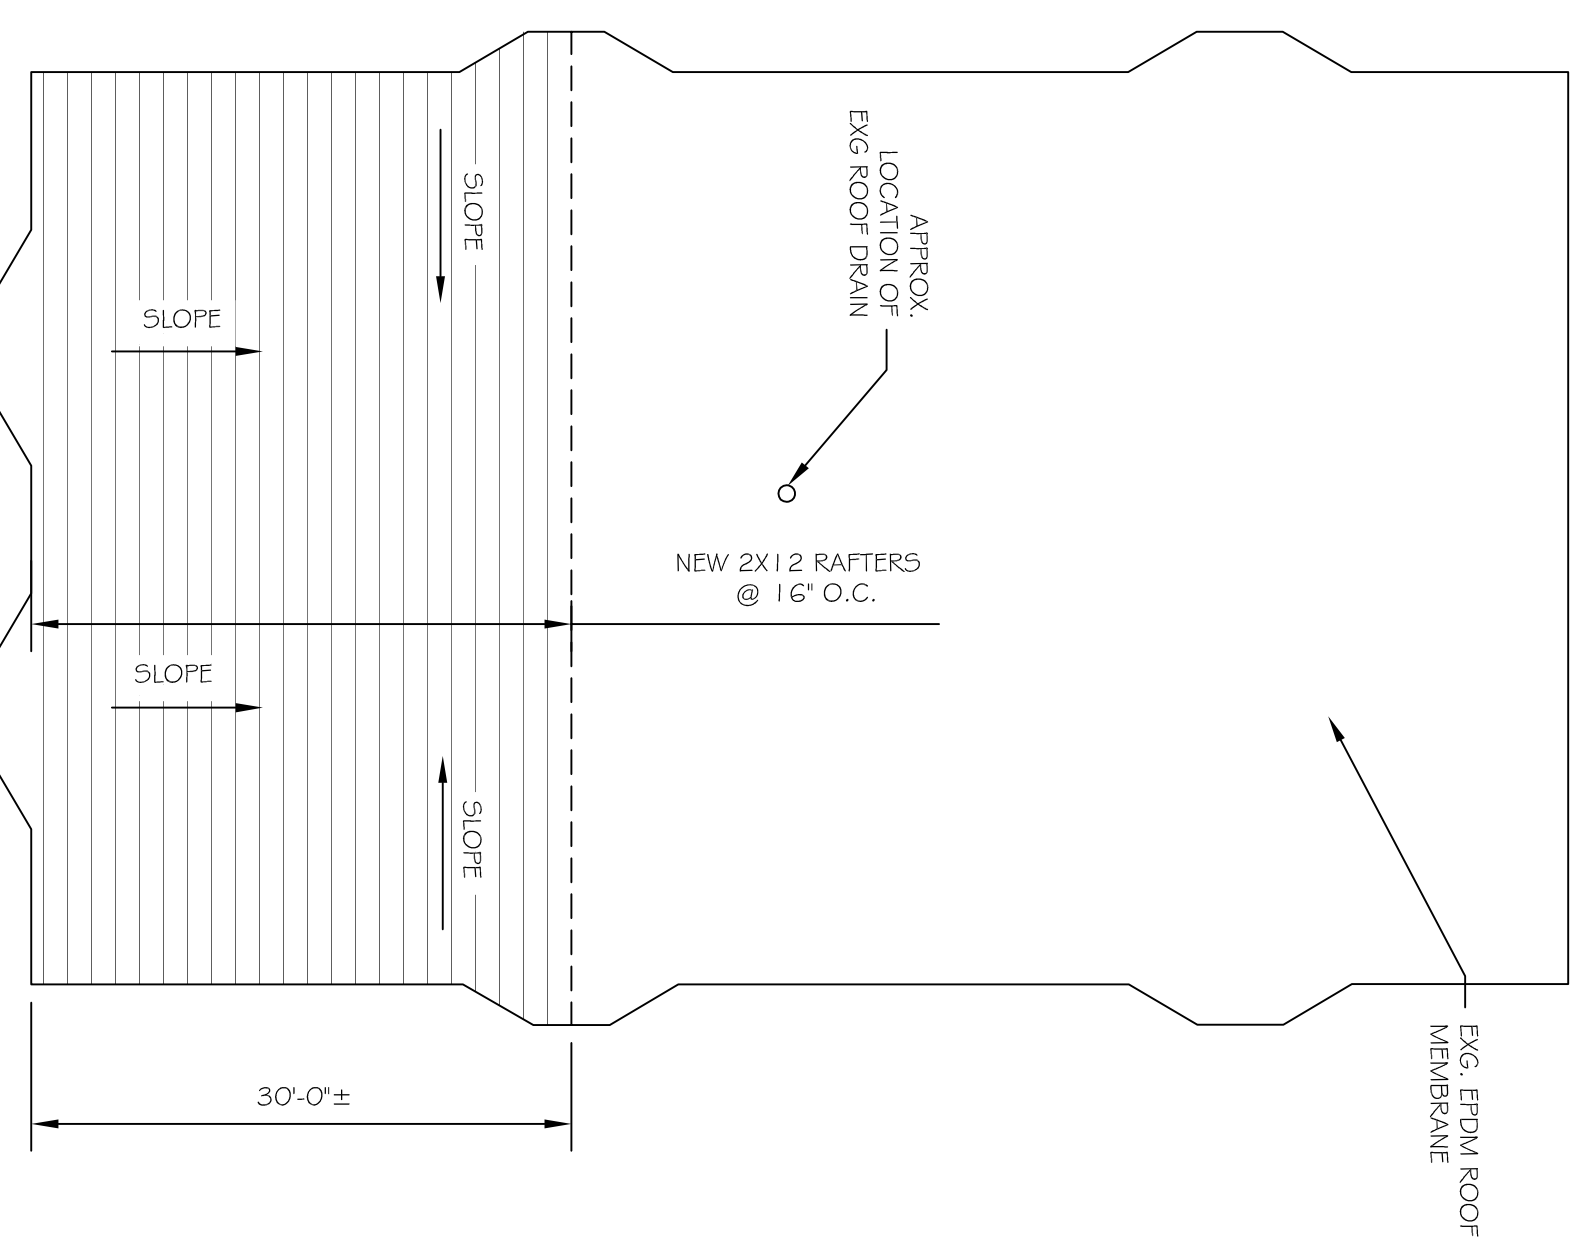


ROOF SLOPES OF REPLACEMENT ROOF ARE TO MATCH EXG. SLOPES
BEYOND ALL WALLS IS TO BE DIRECTED TO EXG. CENTRAL DRAIN
NEAR CENTER OF BLDG.

A4
SCALE: 3/8" = 1'-0"

ROOF FRAMING PLAN


C3

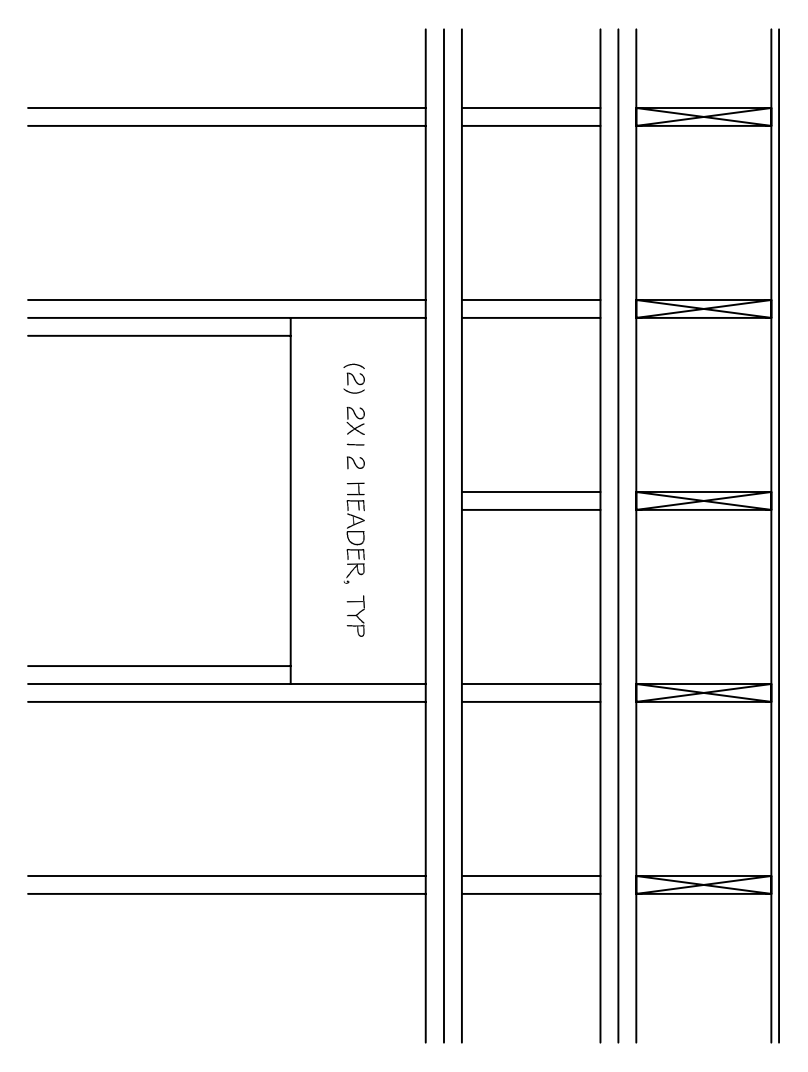

B3
SCALE: 3/4" = 1'-0"

INT. HEADERS

C2

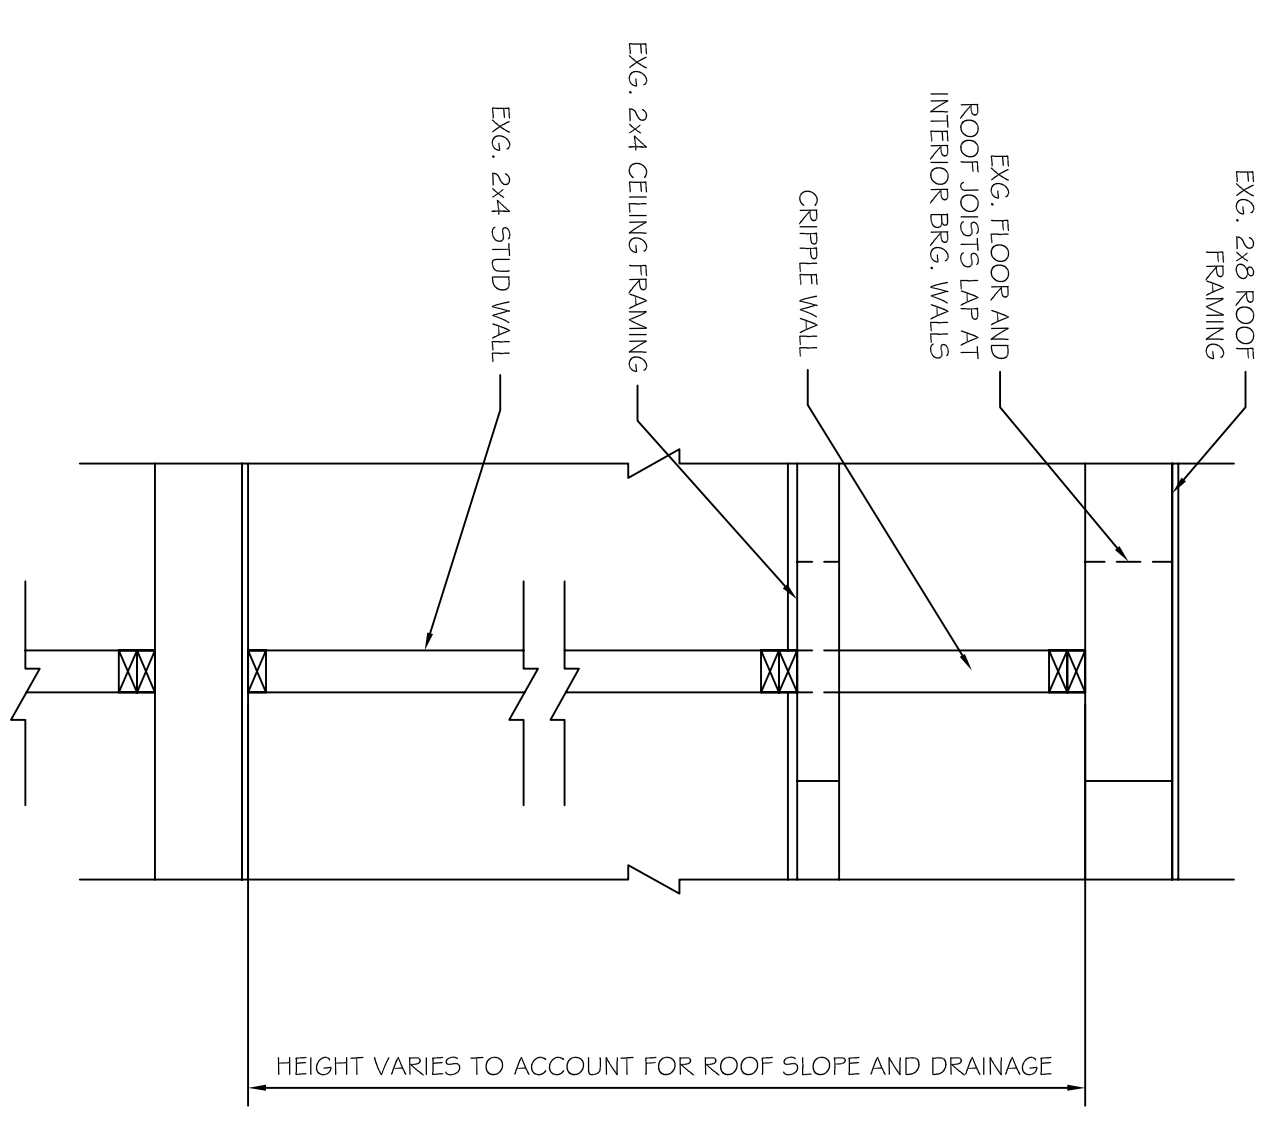


B2
SCALE: 3/4" = 1'-0"

EXG. INT. WALL SECTION

C2
SCALE: 3/4" = 1'-0"



EXT. WALL CONNECTION

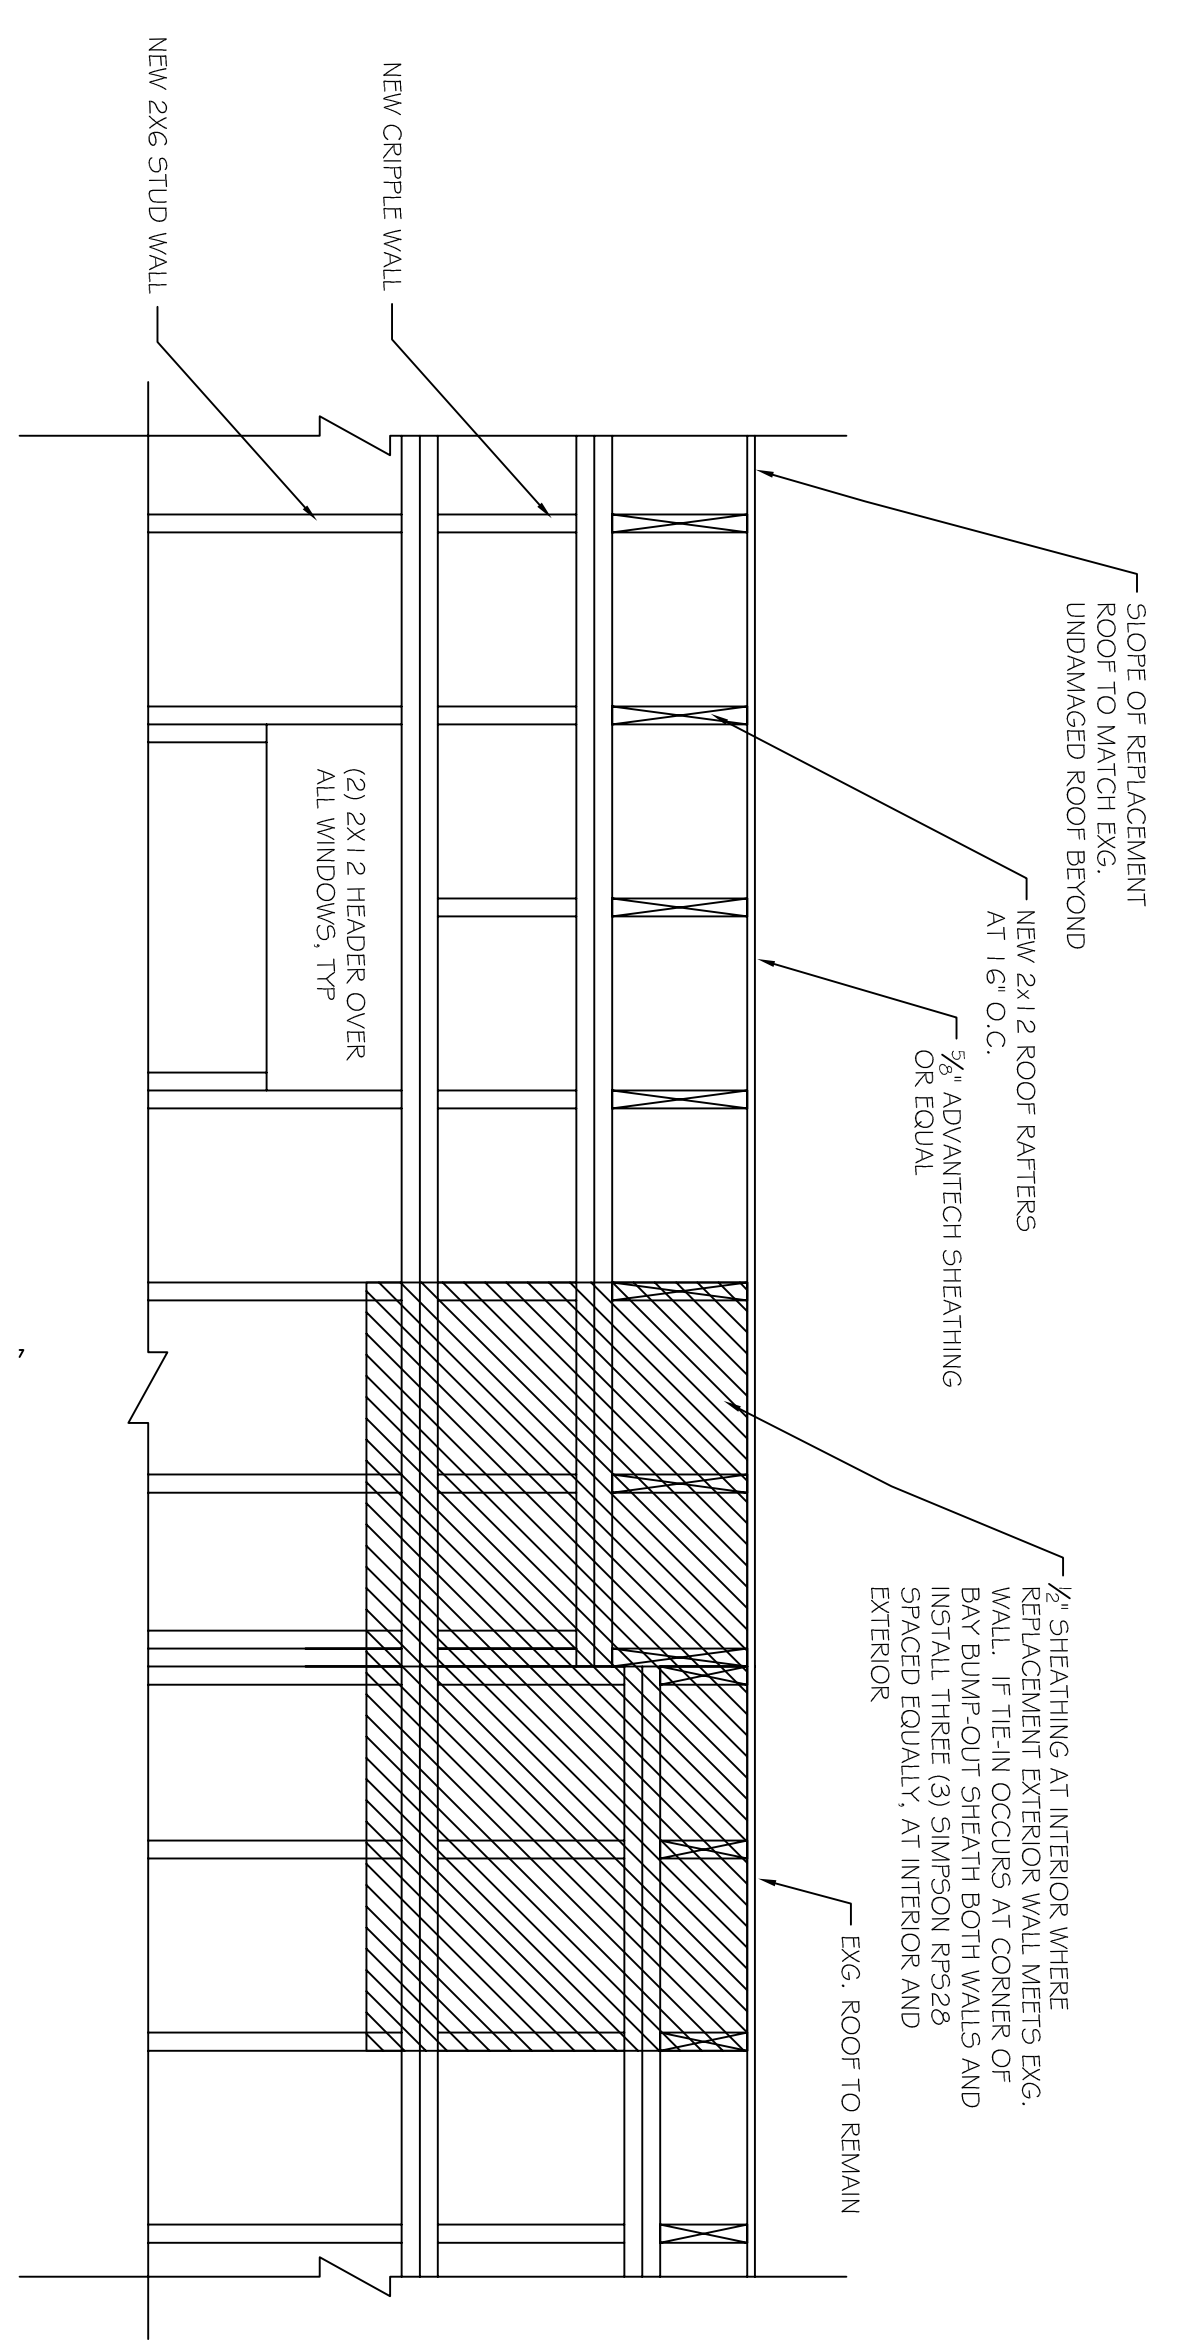

B1

SCALE: 3/4" = 1'-0"

EXG. EXT. WALL SECTION

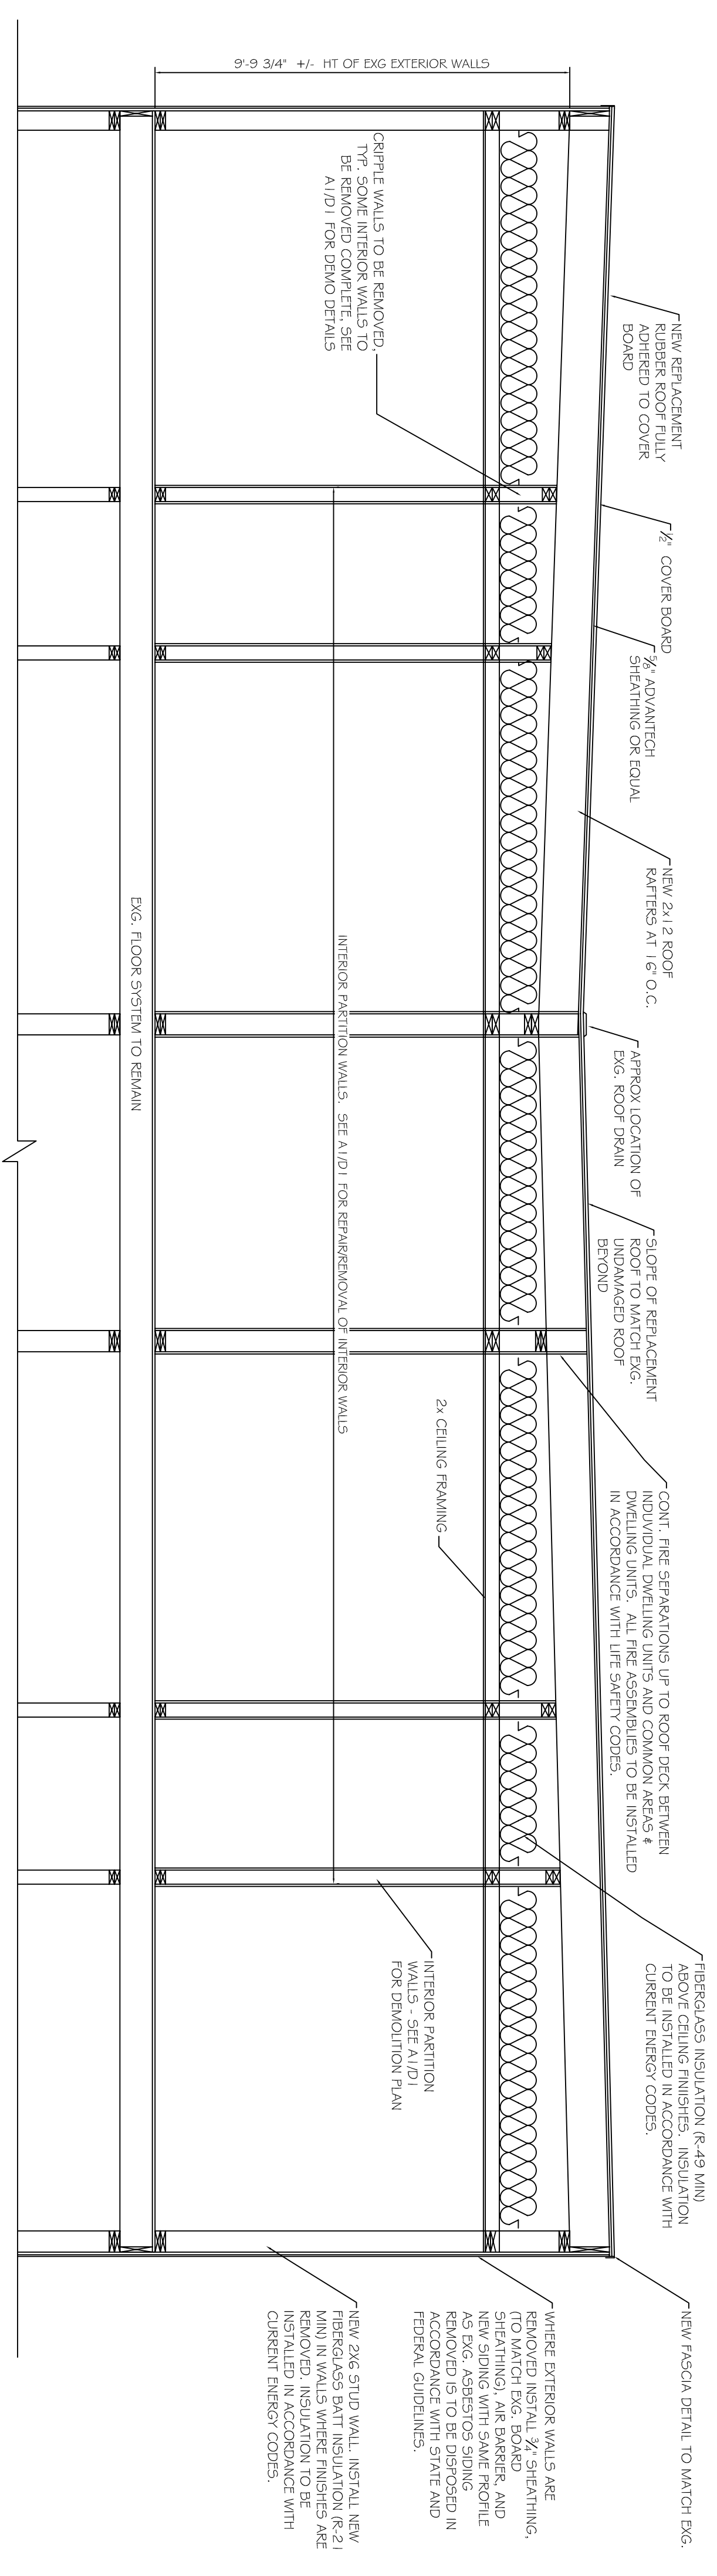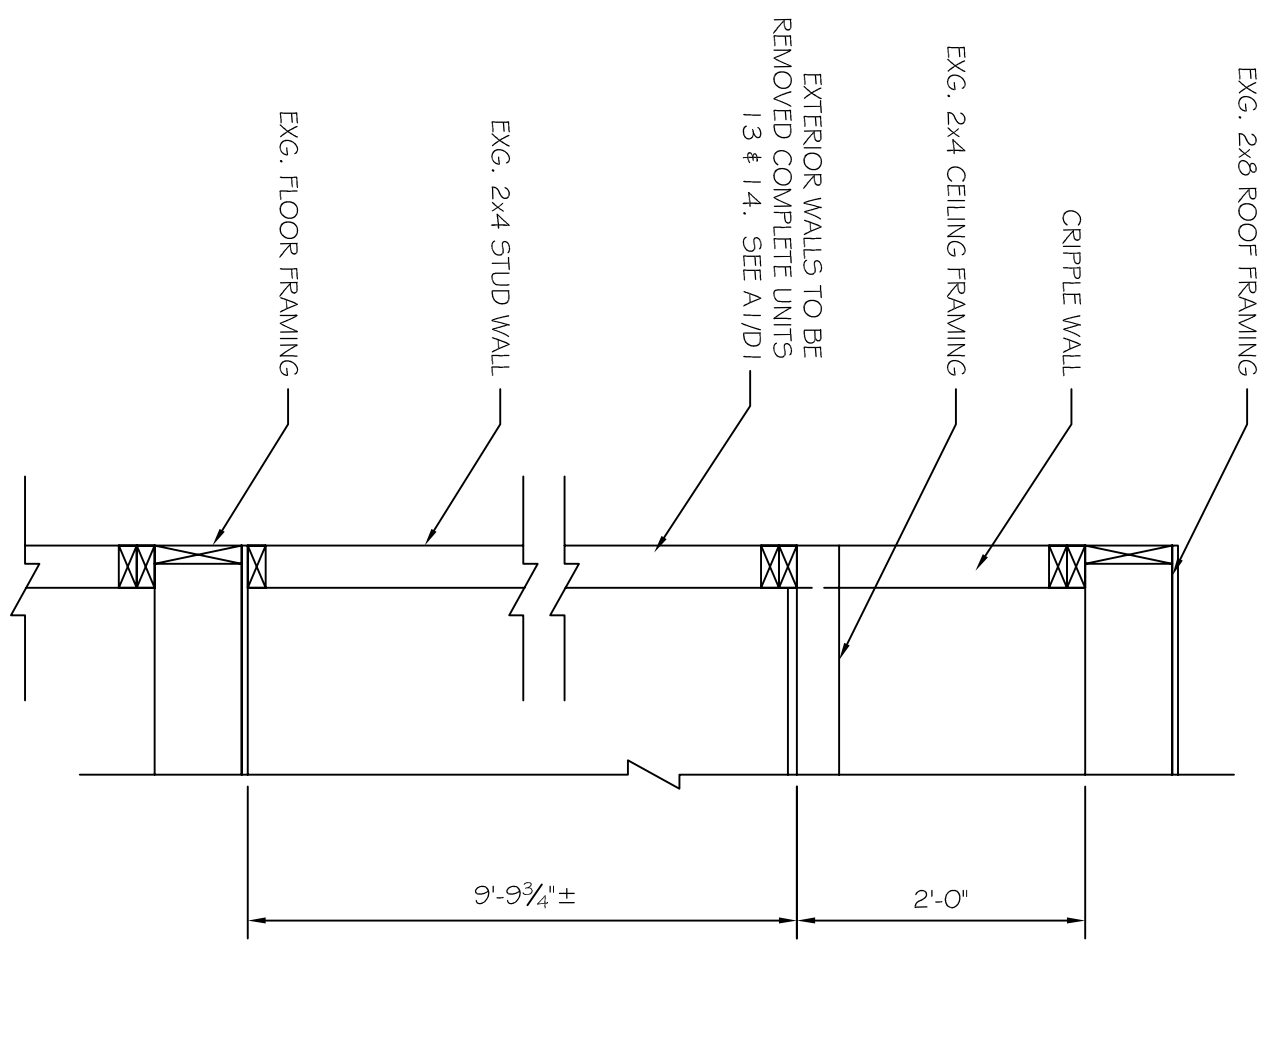

A3
SCALE: 3/8" = 1'-0"

NEW WALL & ROOF FRAMING DETAIL

NO.	BY	DESCRIPTION	DATE

PROJECT: **129 GRANT ST. PORTLAND, MAINE**
FOR: RAS CONSTRUCTION


SHEET TITLE: **FRAMING PLAN**
ISSUED FOR PERMITTING

THIS DRAWING, DESIGN AND ELECTRONIC FILE ARE THE PROPERTY OF ASSOCIATED DESIGN PARTNERS INC. ANY REPRODUCTION, COPYING OR ANY OTHER USE OF THIS DOCUMENT WITHOUT WRITTEN CONSENT IS PROHIBITED.

ASSOCIATED DESIGN PARTNERS INC.

80 Leighton Road Falmouth, Maine 04105

Office: (207) 878-1751
Fax: (207) 878-1788
E-Mail: adp@adpengineering.com

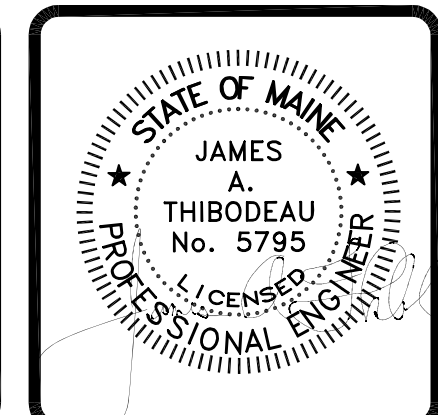

DATE: 9-3-13
SCALE: AS NOTED
DESIGN BY: JAT
DRAWN BY: RC
FILE #: 1329-A101.DWG
PROJECT NUMBER: **13229**
SHEET NO.: **S1**