
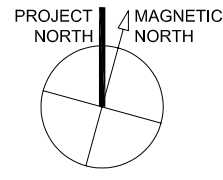


T:\00_TFH Projects\PROP\0114_Mellen Grant\Drawings\Plan\0114_A1_1_1stFlr_BldgB.dwg, Sheet: 01/12/04 10:42:16 AM © 2004 TFH ARCHITECTS

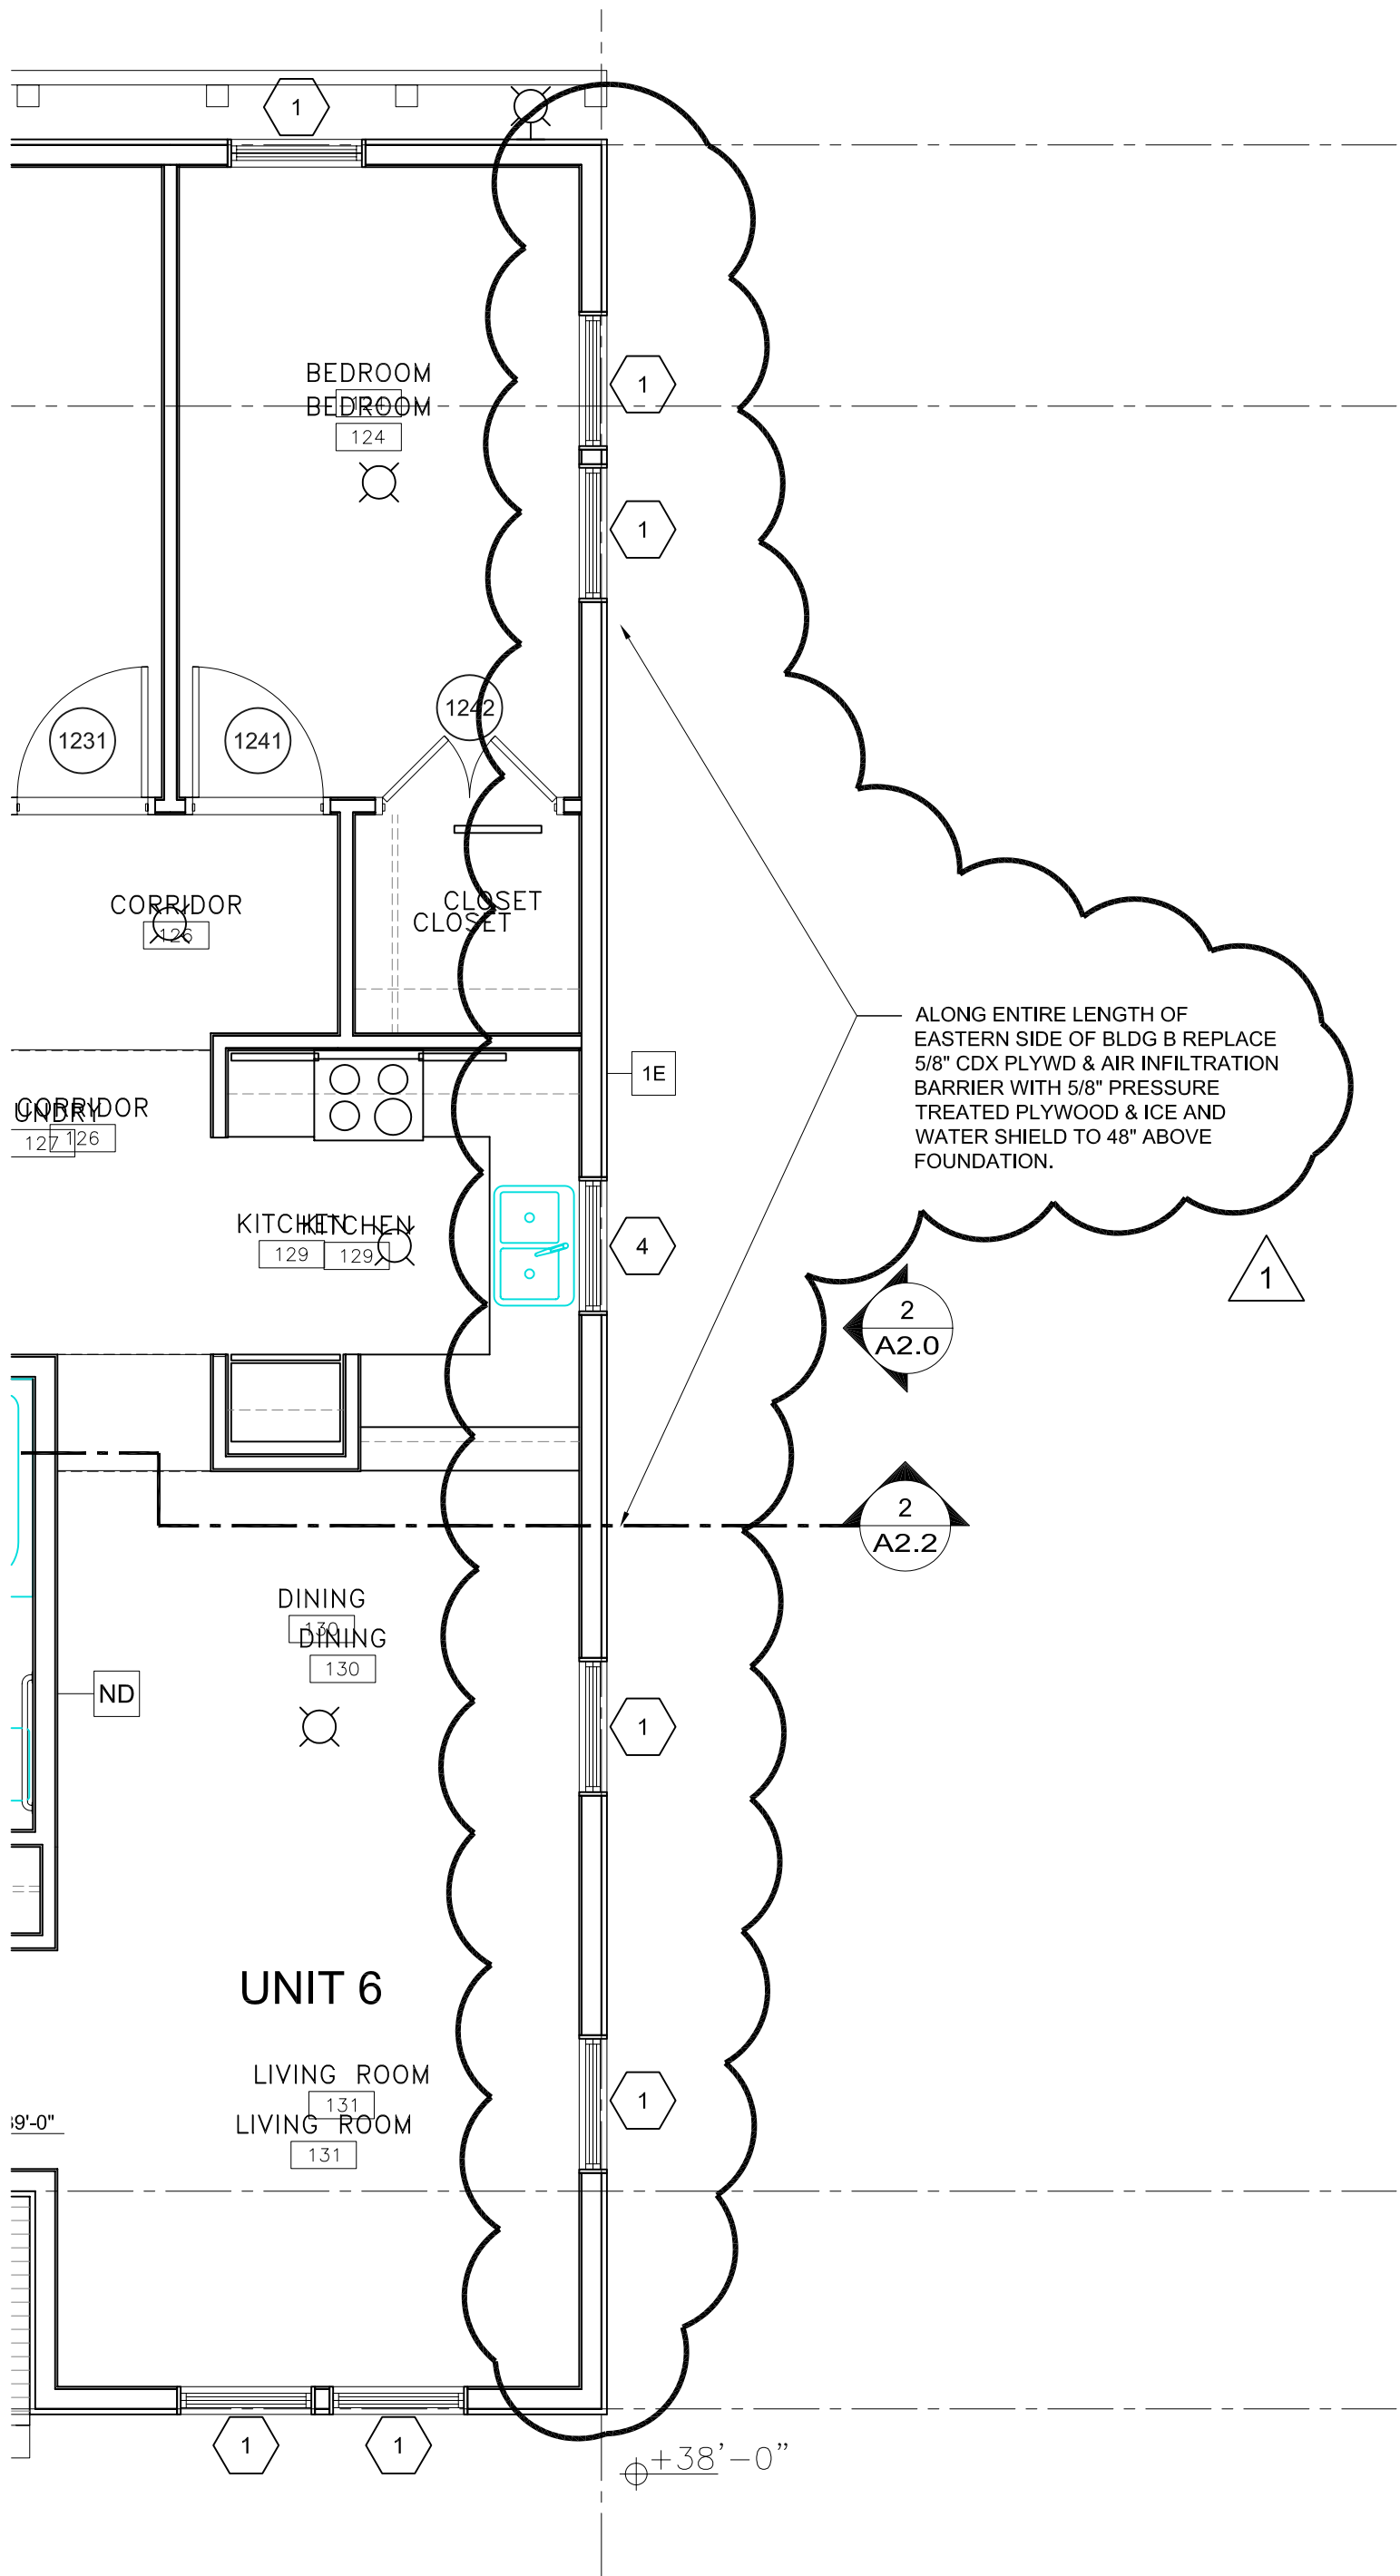

PARTIAL BLDG. B FIRST FLOOR PLAN

1/4" = 1'-0"